| Board Office Use: Lo | egislative File Info. |
|----------------------|-----------------------|
| File ID Number | 21-1829 |
| Introduction Date | 9-8-2021 |
| Enactment Number | 21-1445 |
| Enactment Date | 9/8/2021 lf |



| Memo | |
|---|---|
| То | Board of Education |
| From | Kyla Johnson-Trammell, Superintendent Tadashi Nakadegawa, Deputy Chief, Facilities Planning and Management |
| Board Meeting Date | September 8, 2021 |
| Subject | Amendment No. 7 Architectural Services Agreement –LCA Architects – Fremont High School New Construction Project - Division of Facilities Planning and Management |
| Action Requested | Approval by the Board of Education of Amendment No. 7 to the Architectural Services Agreement between the District and LCA Architects, Oakland, CA, for the latter to provide construction services for the Increment Phase 4 for the Fremont High School New Construction Project in an additional amount of \$189,181.17, increasing Agreement not to exceed amount from \$9,107,465.00 to \$9,296,646.17, and extending the expiration of the Agreement from February 28, 2022 to June 30, 2022 (an additional 122 calendar days), and authorizing the President and Secretary of the Board to sign the Amendment for same with said Consultant, pursuant to the Agreement. |
| Discussion | This Amendment is for construction services for Increment Phase 4 and one hundred and twenty-two (122) calendar days' time extension. |
| LBP (Local business participation percentage) | 73.00% |
| Recommendation | Approval by the Board of Education of Amendment No. 7 to the Architectural Services Agreement between the District and LCA Architects, Oakland, CA, for the latter to provide construction services for the Increment Phase 4 for the Fremont High School New Construction Project in an additional amount of \$189,181.17, increasing Agreement not to exceed amount from \$9,107,465.00 to \$9,296,646.17, and extending the expiration of the Agreement from February 28, 2022 to June 30, 2022 (an additional 122 calendar days), and authorizing the President and Secretary of the Board to sign the Amendment for same with said Consultant, pursuant to the Agreement. |
| Fiscal Impact | Fund 21, Measure J |
| Attachments | Amendment No. 7 & Scope of work Insurance Certificate |



AMENDMENT NO. 7

ARCHITECTURAL SERVICES AGREEMENT

This Amendment is entered into between the Oakland Unified School District (OUSD) and <u>LCA Architects.</u> OUSD entered into an agreement with CONTRACTOR for services on **March 13, 2016** ("Agreement"), and the parties agree to amend the Agreement for the Services with **Fremont New Construction Project** as follows and in the attached Exhibit A:

| 1. | Services: X The scope of work is <u>unchanged</u> . The scope of work has <u>changed</u> . | | | | | | | | | | |
|----|--|--|--|--|--|--|--|--|--|--|--|
| | If scope of work changed: Provide brief description of revised scope of work including description of expected final results, such as services, materials, products, and/or reports; attach additional pages as necessary. | | | | | | | | | | |
| | e CONTRACTOR agrees to provide the following amended services: This amendment covers the construction services for the ase 4 Increment, as described in the Proposal dated May 11, 201 attached to this Amendment as Exhibit A. | | | | | | | | | | |
| 2. | Terms (duration): The term of the contract is <u>unchanged</u> . X The term of the contract has <u>changed</u> . | | | | | | | | | | |
| | If term is changed: The contract term is extended by an additional One Hundred Twenty-two days (122), and the amended expiration date is <u>June 30, 2022</u> . The current end date is February 28, 2022. | | | | | | | | | | |
| 3. | Compensation: The contract price is <u>unchanged</u> . X The contract price has <u>changed</u> . | | | | | | | | | | |
| | If the compensation is changed: The not to exceed contract price is | | | | | | | | | | |
| | X Increased by: <u>One Hundred Eighty-nine thousand, One Hundred Eighty-one dollars and seventeen</u> cents (\$189,181.17) | | | | | | | | | | |
| | Decreased by dollars and no/100 (\$). | | | | | | | | | | |
| | Prior to this amendment, the not to exceed contract price was <u>Nine Million One hundred seven thousand Four</u> <u>Hundred Sixty-five dollars No/100 (\$9,107,465.00)</u> and after this amendment, the not to exceed contract price will be: <u>Nine Million Two Hundred Ninety-six Thousand Six Hundred Forty-six dollars and seventeen cents</u> (\$9,296,646.17). | | | | | | | | | | |

4. Remaining Provisions: All other provisions of the Agreement, and prior Amendment(s) if any, shall remain unchanged and in full force and effect as originally stated.

5. Amendment History:

There are no previous amendments to this Agreement. X This contract has previously been amended as follows:

| No. | Date | General Description of Reason for Amendment | Amount of Increase (Decrease) |
|-----|-----------|---|----------------------------------|
| 01 | 3-28-2018 | Compensation | \$74,760.00 |
| 02 | 5-9-2018 | Compensation | \$30,000.00 |
| 03 | 9-12-2018 | Compensation | \$20,950.00 |
| 04 | 1-9-2019 | Term & Compensation | \$3,165,755.00 |
| 05 | 2-26-2020 | Term & Compensation | \$500,000.00 |

99069.002 Rev. 10/30/08

Contract No.

P.O. No.

| 06 | 2-24-2021 | Tem | |
|----|-----------|-----|--|
|----|-----------|-----|--|

6. Approval: This Amendment is not effective, and no payment shall be made to Contractor based on this Amendment, until it is signed by Contractor and approved by the Board of Education.

OAKLAND UNIFIED SCHOOL DISTRICT

9/9/2021 Date

9/9/2021

Date

Date

Shanthi Gonzales, President Board of Education

112 ĸ

Kyla Johnson-Trammell, Superintendent and Secretary, Board of Education

Tadashi Nakadegawa, Deputy Chief, Facilities Planning and Management

Approval 25 to form:

7/23/21 Date

Ame Sandberg [name] General Counsel, Facilities, Planning and Management

CONTRA Contractor

Print Name, Title

Amendment No. 7 - LCA Architects - Fremont High School New Construction Project - \$189,181.17

EXHIBIT "A" Scope of Work for Amendment

Contractor Name: LCA Architects

1. Detailed Description of Services to be provided: This amendment covers the construction services for the Phase 4 Increment, as described in the Proposal dated May 11, 201 attached to this Amendment as Exhibit A.

- 2. Specific Outcomes:
- 3. Alignment with District Strategic Plan: Indicate the goals and visions supported by the services of this contract:

| 0 Ensure a high quality instructional core | 0 Prepare students for success in college and careers |
|---|---|
| 0 Develop social, emotional and physical health | X Safe, healthy and supportive schools |
| X Create equitable opportunities for learning | x Accountable for quality |
| 0 High quality and effective instruction | 0 Full service community district |



EXHIBIT A

ARCHITECT'S ADDITIONAL SERVICE REQUEST

| Date: May 11 | , 2021 | LCA Project #14019 | ASR #20 | | | | |
|--------------|---|---|--|--|--|--|--|
| Project: | Fremont High S | chool Modernization & New Constructior | n Project | | | | |
| Owner: | Oakland Unified | d School District | | | | | |
| | the Owner, as r | itions of the Architect's Contract for Profe equired, the Architect notifies the Owner a Architect to perform Additional Services as | and the Owner hereby | | | | |
| То: | Mr. Tadashi Na | kadegawa | | | | | |
| Subject: | Fee Adjustmen | t | | | | | |
| Explanation: | On 9/17/2014 t project to LCA A | he District officially awarded the Fremont Architects. | High School Replacement | | | | |
| | Per the Agreement for Architectural Services By and Between Oakland Unified Sch District and Loving & Campos (LCA) Architects for Fremont High School Replaceme Project approved by the Oakland Unified School Board on 4/13/2016, Article 6 Fe Method of Payment, Section 6.1 states the following: <i>"District shall pay Architect</i> <i>Services contracted for under this Agreement an amount equal to the following ("</i> <i>An amount not to exceed Five million, three hundred sixteen thousand dollars and</i> <i>cents (\$5,316,000.00), which represents an architectural fee of 9% of the current</i> <i>construction budget of \$57.4 million (results in a fee of \$5,166,000.00) plus an allo</i> <i>of \$150,000.00 for reimbursable expenses, will be the fee including all Consultant</i> <i>fee(s). <u>If the Construction budget is increased, then the Fee shall be increased at a</u></i> <u>9% based on the revised construction budget.</u> " [OUSD Legislative File ID No. 16-0. | | | | | | |
| | (Facilities) Prog 6 "Fremont Hig to \$133,200,00 | the Board approved Resolution No. 1819-(ram – Revised Spending Plan – August 201 h School – Replacement" increased the Pr 0.00, resulting in a difference of \$51.2 mill s approved as part of Amendment 4. | L8" in which Exhibit A Line Item oject Cost from \$82,000,000.0 | | | | |
| | Media and Libr on the concept were accepted and dated Febr of Amendment and LCA Archite services: additi center La Clinic and #16 - Bldg. | LCA submitted an additional services prop ary Renovation work (Exhibit C) which lists ual construction budget at \$3,000,000.00. by the District and made part of Amendm uary 26, 2020 (Exhibit D) as follows: Appro No. 5, of an Agreement for Architectural S ects, Walnut Creek, CA, for the latter to pro onal service requests #13 - Site design cool a coordination, #15 - Bldg. B envelope (ext B MPOE relocation, to include cost for the gh School New Construction Project, in an | s a 9% fee of \$269,800 based The Proposed scope and fees ent 5 accepted by the board oval by the Board of Education Services between the District ovide the following amended rdination/ study, #14 - Wellnes terior plaster and sunshades) e library exterior renovation, fo | | | | |



ARCHITECT'S ADDITIONAL SERVICE REQUEST

Date: May 11, 2021

LCA Project #14019

ASR #20

\$189,181.17

\$500,000.00, which includes a contingency fee of \$55,380.00 increasing Agreement not to exceed amount from \$8,607,465.00 to \$9,107,465.00.

On May 11, 2021 Cahill provided the DSA submittal set GMP document dated 3/24/21 (Exhibit B) in which the cost increased for the Library scope from \$3,000,000 to \$5,102,013, resulting in a difference of **\$2,102,013**.

\$2,102,013 construction budget increase x 9% = \$189,181.17 fee adjustment requested per the terms of our Master Agreement.

ASR FEE SCHEDULE

| LCA Architects | Rate | Hours | Amount |
|---|---------|-------|--------------|
| TOTAL ADDITIONAL SERVICE REQUEST – FIXED FEE INCREASE | | | |
| \$2,102,013.00 x 9% = | | | \$189,181.17 |
| Contract increase amount to be billed as a percentage of project comp | letion. | | |
| | | | |

TOTAL CONTRACT FEE ADUSTMENT AMOUNT DUE

Thank you,

| Carl Campos, CEO | Date | OUSD | Date |
|---------------------|------|---------------------|------------------------------|
| LCA Architects Inc. | | Authorization of Ad | ditional Services indicated. |

Attachments:

- Exhibit A 2021 LCA Hourly Fee Schedule (1 page)
- Exhibit B Cahill DSA submittal set GMP (4 pages)
- Exhibit C LCA proposal for Building C Media and library Renovation (10 pages)
- Exhibit D Amendment 5 Building C Media and library Renovation





D

3/24/2021 R5 - Adjustments from 3/23 in person review

G

Ε

OUSD Fremont High School - Increment #4A

A

в

с

DSA Submittal Set - GMP

Increment #4A (9 months)

| Owner: Oakland Unified S | School District |
|--------------------------|-----------------|
|--------------------------|-----------------|

Architect:

LCA Architects Start Date: April 2021

Duration:

| | | | A | в | | U | | E | G |
|----------------|--|-------|--|-------------|-------------|--|--|--|--|
| | Line Item Description | | crement #5 GMP 1/24/2021 TOTAL | LBE | SLBE | SUB | Notes / Adjustments | AED | GMP AMENDMENT TO BOARD (DELTA FROM CO) |
| 02-4000 | Site Clearing, Demolition, and Abatement | | \$431,921 | \$365,804 | \$66,117 | D-Line (LBE) | | \$280,000 | \$151,921 |
| 03-3100 | Concrete, Rebar, Micropiles, Dewatering | | \$369,889 | \$57,059 | \$41,319 | Berkeley Concrete / CFJV | | \$250,000 | \$119,889 |
| 03-4900 | Glass Fiber Reinforced Concrete | | \$0 | \$0 | \$0 | No Scope | | | |
| 05-1000 | Structural Steel & Misc. Metals | | \$176,087 | \$31,080 | | Ahlborn Steel | | \$125,000 | \$51,087 |
| 06-1010 | Rough Carpentry | | \$126,242 | \$73,221 | | Cahill / Focon | | \$0 | \$126,242 |
| 06-2000 | Finish Carpentry | | \$105,729 | \$20,946 | \$15,168 | BK Mill | Added \$20k allow for casework, added cost to demo existing book cas | \$0 | \$105,729 |
| 07-2100 | Insulation and Firestopping | | \$10,604 | \$3,981 | \$2,883 | | | \$0 | \$10,604 |
| 07-5000 | Roofing and Waterproofing | | \$85,759 | \$15,367 | \$11,128 | | Added \$30k roof repair allow | \$0 | \$85,759 |
| 07-6000 | Sheet Metal, Flashing, Louvers and Exp Jts | | \$164,455 | \$45,624 | | Bay City Mechanical | | \$16,446 | \$148,010 |
| 07-9000 | Sealants and Caulking | | \$48,320 | \$28,026 | | Cahill / Focon | | \$0 | \$48,320 |
| 08-1000 | Doors, Frames and Hardware | | \$31,653 | \$3,850 | | RT Western | | \$0 | \$31,653 |
| 08-3600 | Overhead Folding Doors | | \$0 | \$0 | | No Scope | | | |
| 08-4000 | Windows, Storefronts, Glazing and Skylights | | \$462,548 | \$58,607 | | MAZ Glazing (SLBE) | | \$351,000 | \$111,548 |
| 09-2200 | Metal Stud Framing, Drywall and Fireproofing | g | \$232,011 | \$82,906 | | Innovative Drywall (SLBE) | Added scope for plaster patch at arched windows | \$0 | \$232,011 |
| 09-2400 | Exterior Plaster | | \$296,692 | \$51,533 | | Hartley (SLBE) | Added \$10k for zinc accessories, removed \$20k allow for out of seque | \$0 | \$296,692 |
| 09-3000 | Tile and Stone | | \$58,068 | \$9,002 | | California Tile Installers | | \$0 | \$58,068 |
| 09-5000 | Acoustical Ceilings | | \$68,904 | \$14,702 | | SF Interiors | | \$0 | \$68,904 |
| 09-6400 | Flooring - Carpet, Resilient, Wood | | \$55,553 | \$12,242 | | Madsen | | \$0 | \$55,553 |
| 09-6600 | Terrazzo Flooring | | \$0 | \$0 | | No Scope | | Service and the service of the servi | |
| 09-9000 | Painting | | \$92,344 | \$15,860 | | D&B Painting (SLBE) | | \$0 | \$92,344 |
| 10-0010 | Misc. Specialties and Equipment | | \$0 | \$0 | | No Scope | | | |
| 10-1400 | Signage | | \$8,588 | \$2,170 | \$1,571 | Priority Architectural Graphics | | \$0 | \$8,588 |
| 10-2800 | Toilet and Bath Accessories | | \$0 | \$0 | | No Scope | | | |
| 11-4000 | Food Service Equipment | | \$0 | \$0 | | No Scope | | | |
| 11-6100 | AV, Theater and Stage Equipment | | \$0 | \$0 | \$0 | No Scope | | | |
| 11-6500 | Sports Equipment | | \$0 | \$0 | | No Scope | | | |
| 12-2000 | Window Treatments | | \$0 | \$0 | \$0 | No Scope | | | |
| 21-0010 | Fire Sprinklers | | \$0 | \$0 | | No Scope | | | |
| 22-0010 | Plumbing | | \$0 | \$0 | | No Scope | | | |
| 23-0010 | HVAC | | \$108,077 | \$13,902 | | N.V. Heathorn | | \$42,000 | \$66,077 |
| 26-0010 | Electrical, Telephone, Data, and AV | | \$416,552 | \$61,666 | \$349,887 | and the second | Added \$3.5k for title 24 testing | \$150,000 | \$266,552 |
| 31-0010 | Earthwork | | \$0 | \$0 | | No Scope | | Sea and a start for the sea of | |
| 32-1000 | Asphalt Paving and Striping | | \$0 | \$0 | | No Scope | | | |
| 32-1600 | Site Concrete | | \$0 | \$0 | | In 03-3100 | | | |
| 32-8000 | Landscape, Irrigation and Site Furnishings | | \$0 | \$0 | | No Scope | | | |
| 33-0010 | Site Utilities | | \$0 | \$0 | | No scope | | | |
| 01-5450 | Scaffold | | \$72,014 | \$21,320 | | NorCal Scaffolding | | \$27,704 | \$44,310 |
| 01-5640 | Site Security | | \$153,987 | \$7,027 | | Elite Security (SLBE) | | \$0 | \$153,987 |
| 01-7423 | Final Cleaning | | \$29,462 | \$6,471 | \$4,686 | Bay Maintenance Enterprise | | \$0 | \$29,462 |
| SUBTOTAL | | | \$3,605,459 | \$1,002,366 | \$1,687,984 | | | \$1,242,150 | \$2,363,310 |
| General Con | ditions & General Requirements | | \$988,455 | \$573,304 | \$415,151 | | | \$129,088 | \$859,367 |
| Preconstruc | | | \$49,795 | \$49,795 | | | | \$49,795 | \$0 |
| Oakland City | | 0.18% | \$8,359 | \$8,359 | | | | \$2,468 | \$5,890 |
| | | 0.10% | | | | | | | |
| Builders Risk | Insurance | | \$7,500 | \$7,500 | | | | \$7,500 | \$0 |
| Liability Insu | irance | 1.40% | \$70,405 | \$70,405 | | | | \$20,034 | \$50,371 |
| Contractors | Fee | 5.00% | \$238,069 | \$138,080 | \$99,989 | | | \$72,552 | \$165,517 |
| SUBTOTAL | | | \$4,968,041 | \$1,849,808 | \$2,203,124 | | | \$1,523,586 | \$3,444,455 |
| Developer C | ontingency | 2.00% | \$0 | \$0 | | \$648,311 remaining in Dev. Contingency | | | \$0 |
| Overtime / I | Hold Allowance / Property Watch | 0.50% | \$0 | \$0 | | | | | \$0 |
| District Allow | wance | 5.00% | \$100,000 | \$0 | | \$1,370,904 remaining in District Allow. | | | \$100,000 |
| G.C. Bond | | 0.62% | \$31,422 | \$31,422 | | | | \$9,446 | \$21,976 |
| TOTAL | | | \$5,099,463 | 37.63% | 44.07% | | | \$1,533,033 | \$3,566,430 |
| LEASE INTER | EST | | \$2,550 | 57.0576 | 44.07 % | | | \$1,555,033 | \$3,566,430 |
| | | | THE OWNER WATER OF THE OWNER WATER | | | | | | |
| GRAND TOT | IAL | | \$5,102,013 | | | | | | \$3,568,980 |

Cahill Contractors LLC

3/24/2021

| | General Conditions | | | | | | | | | | |
|-----------------|--|--------|-------------|----------------------|---|------------------|-------------|----------------|-----------------------------|--|--|
| VP Code | ITEM / DESCRIPTION | QTY | UNIT | M&E \$/UNIT | M&E | LABOR \$/UNIT | LABOR | TOTAL | REMARKS | | |
| | PROJECT STAFFING | | | | | | | | | | |
| | Site Supervision | | | | | | | | | | |
| 01-3110 | Field Superintendent | 39 | wks | 0.00 | 0 | 8,400.00 | 327,348 | 327,348 | | | |
| 01-3120 | Senior Superintendent | 0 | wks | 0.00 | ő | 0.00 | 527,540 | | In Insurance Rate | | |
| | | Ť | | 0.00 | , in the second s | 0.00 | Ŭ | 0 | | | |
| | Project Management | | | | | | | | | | |
| 01-3130 | President / VP - Nate K. | 9 | mos | 0.00 | 0 | 3,000.00 | 27,000 | , | 12 hours/month | | |
| 01-3131 | Principle (FOCON) - Jabari H. | 9 | mos | 0.00 | 0 | 3,000.00 | 27,000 | , | 12 hours/month | | |
| 01-3140 | Senior Project Manager - Nick M. | 9 | mos | 0.00 | 0 | 7,577.50 | 68,198 | | 1/4 Time | | |
| 01-3150 | Project Manager - Sabina N. | 10 | mos | 0.00 | 0 | 19,918.00 | 199,180 | | Full Time | | |
| 01-3160 01-3170 | Assist Project Manager (FOCON) - John L. Project Engineer | 9 0 | mos | 0.00 0.00 | 0 | 18,186.00 | 163,674 | | Full Time | | |
| 01-3170 | BIM / Revit Technician | 0 | mos | 0.00 | 0 | 14,722.00 | 0 | | Not Required | | |
| 01-3191 | Admin / Labor Compliance (FOCON) (Y. Gordon) | 10 | mos mos | 0.00 | ő | 0.00 6,191.90 | 0 61.919 | | Not Required | | |
| 01-3104 | Admin / Labor Compliance (FOCON) (1: Gordon) | 10 | mos | 0.00 | 0 | 6, 191.90 | 61,919 | 61,919 | 4 hours/week | | |
| | TOTAL PROJECT STAFFING | | | | 0 | ſ | 874,319 | 874,319 | | | |
| | | | | | | | | | | | |
| | FIELD OFFICES & SHEDS | | | 4 000 00 | | | | | | | |
| 01-5213 | Field Office & Shed Rental - Cahill | 0 | mos | 1,000.00 | 0 | 0.00 | 0 | | Using exisitng office space | | |
| 01-5213 | Furniture / Office Equip Field Offices & Shed Delivery | 1 0 | ls tring | 2,500.00 1,000.00 | 2,500 | 0.00 | 0 | 2,500 | | | |
| 01-5214 | Connect Trailer Utilities - Phone, Power, Water | 0 | trips Is | 2,500.00 | 0 | 0.00 | 0 | 0 | Tanan alla a dilut | | |
| 01-5214 | Telephone & Mobile Phones | 9 | mos | 2,500.00 | 5,850 | 0.00 | 0 | 0 | Temp site utilities | | |
| 01-5222 | Drinking Water | 9 | mos | 250.00 | 2,250 | 0.00 | 0 | 5,850 2,250 | | | |
| 01-5222 | Office Supplies | 9 | mos | 250.00 | 2,250 | 0.00 | 0 | 2,250 | | | |
| 01-5223 | Copier / Printer - Incl Ink & Paper | 9 | mos | 300.00 | 2,700 | 0.00 | 0 | 2,230 | | | |
| 01-5222 | Computers & IT - Equipment | 1 | ls | 5,000.00 | 5,000 | 0.00 | ő | 5,000 | | | |
| 01-5800 | Project Sign | 1 | ea | 400.00 | 400 | 0.00 | Ő | 400 | | | |
| 01-9920 | Security Containers | 9 | mos | 500.00 | 4,500 | 0.00 | ő | 4,500 | | | |
| | TOTAL FIELD OFFICES & SHEDS | | | | 25,450 | | 0 | 25,450 | | | |
| | | | | | 23,430 | | | 25,450 | | | |
| | GENERAL EXPENSES | | | | | | | | | | |
| | Agency Fees | | | | | | | | | | |
| 01-4100 | Building Permit | 0 | ls | 0.00 | 0 | 0.00 | 0 | 0 | By Owner | | |
| 01-4110 | CAL/OSHA Permit | 1 | ls | 250.00 | 250 | 0.00 | 0 | 250 | | | |
| 01-4130 | Street Closure / Special Traffic Permits | 1 | ls | 5,000.00 | 5,000 | 0.00 | 0 | 5,000 | | | |
| 01-0080 | Bonds for Street Excavations | 1 | ls | 0.00 | 0 | 0.00 | 0 | 0 | | | |
| | Miscellaneous Items | | | | | | | | | | |
| 01-5224 | Messenger Delivery Service / Postage | 39 | wks | 50.00 | 1,949 | 0.00 | 0 | 1,949 | | | |

Cahill Contractors LLC

3/24/2021

| | | | | Gener | al Condi | itions | | | |
|---------|---|-----|------|----------------|----------|------------------|-------|---------|---------------------|
| VP Code | ITEM / DESCRIPTION | QTY | UNIT | M&E \$/UNIT | M & E | LABOR \$/UNIT | LABOR | TOTAL | REMARKS |
| 01-5231 | Travel, incl. Mileage, Bridge Toll | 9 | mos | 800.00 | 7,200 | 0.00 | 0 | 7,200 | For PM's / PE's |
| 01-5232 | Parking (for General Conditions only) | 0 | mos | 0.00 | 0 | 0.00 | 0 | 0 | |
| 01-5240 | Print Drawings / Blueprints | 9 | mos | 500.00 | 4,500 | 0.00 | 0 | 4,500 | |
| 01-5241 | Draft As-Builts | 1 | ls | 4,000.00 | 4,000 | 0.00 | 0 | 4,000 | |
| 01-5240 | Plan Grid Fees | 9 | mos | 375.00 | 3,375 | 0.00 | 0 | 3,375 | |
| 01-319x | Final Audit - Accounting Time | 0 | ls | 0.00 | 0 | 0.00 | 0 | 0 | Assume not Required |
| 01-5250 | Other Misc. General Expenses | 9 | mos | 1,500.00 | 13,500 | 0.00 | 0 | 13,500 | |
| | General Requirements | | | | | | | | |
| 01-5219 | Chemical Toilets / Wash Stations | 9 | mos | 1,500.00 | 13,500 | 0.00 | 0 | 13,500 | |
| 01-5600 | Perimeter Fences & Gates | 125 | lf | 35.00 | 4,375 | 0.00 | 0 | 4,375 | |
| 01-7410 | Debris Boxes | 39 | wks | 450.00 | 17,537 | 0.00 | 0 | 17,537 | |
| 01-3500 | On Site Safety Laborer / Covid Compliance | 9 | mos | 1,000.00 | 9,000 | 0.00 | 0 | 9,000 | |
| 01-9920 | Small Tools & Equipment | 9 | mos | 500.00 | 4,500 | 0.00 | 0 | 4,500 | |
| | | | | | | | | | |
| | TOTAL GENERAL EXPENSES | | | | 88,686 | | 0 | 88,686 | |
| | | | | | | | - | | |
| | GRAND TOTAL GENERAL CONDITIONS | | | | | | | 988,455 | |



OUSD Fremont High School - Increment #4A

GMP Bid

Owner Allowances

3/24/2021 - R5

| Line | Description | Allowance \$ | Comments |
|---------|---|----------------|---|
| 02 2100 | Concernate Condition Description | 410 000 | |
| 03-3100 | Concrete Spalling Repair | \$40,000 | We include a parge coat over exisiting surfaces but no repair beyond that |
| 06-2000 | Replace West Elevation Book Cases | \$20,000 | Replace book cases under arched windows. Most likely they can't be |
| 07-5000 | Tile Roof Repairs | \$30,000 | We include removal and replacement of existing tile for gutter install |
| 09-2400 | Decorative Plaster Repair | \$0 | Removed, all decorative plaster is to be removed but not reinstalled. |
| 09-2401 | Redesign Jamb Foam Assemblies and install out of sequence | \$0 | Not required anymore |
| 09-5000 | Replace L1 T-Bar | \$0 | Included in base scope now |
| 26-0010 | Replacement of FA/IA devices | \$5,000 | |
| | SUBTOTAL OF LINE ITEM ALLOWANCES | ¢05.000 | |
| | | \$95,000 | |
| | Overtime / Hold Allowance | \$0 | |
| | District Allowance | \$100,000 | |
| | TOTAL | \$195,000 | |

Exhibit C





December 19, 2019

Tadashi Nakadegawa, Director of Facilities Oakland Unified School District 955 High Street, Oakland, CA 94601 510-535-7038 tadashi.nakadegawa@ousd.org

RE: Fremont High School / OUSD Project Site #302 Building C (Media and Library) Renovation

Dear Mr. Nakadegawa,

Thank you for the opportunity to submit a fee proposal for professional design services as follows.

1. Introduction

Background

In 2017 at the request of OUSD, ZFA Structural Engineers reviewed the Increment 1 drawings and calculations from the work completed at Fremont High School under DSA App #01-116833, as well as the renovation drawings of Building C dated January 28, 1976. ZFA issued a letter on October 27, 2017 recommending that,

"a seismic evaluation of the building be completed to determine what additional work could be performed to enhance the seismic performance of the building. At a minimum, we strongly recommend that the anchorage of the wood roof, horizontal steel bracing and wood trusses to the existing concrete walls be evaluated and strengthened if required to meet a Life Safety performance level. Although seismic strengthening or entire building retrofit is not required from a regulatory standpoint, we recommend that strategic strengthening be completed as part of the proposed renovations.

LCA ARCHITECTS

590 Ygnacio Valley Road Suite 310 Walnut Creek, CA 94596 **T** 925.944.1626

1970 Broadway Suite 800 Oakland, CA 94612 **T** 510.272.1060

W lca-architects.com

We also strongly recommend that the deteriorated façade condition be mitigated, if it has not already been completed."

LCA Architects and KPW Structural Engineers were authorized in February of 2018 to perform the recommended seismic analysis and façade retrofit through Amendment No. 1 to the Architectural Services Agreement dated April 13, 2016.

KPW performed the structural evaluation of the roof diaphragm, which included review of historical drawings, observation of existing conditions including selective demolition at key structural connections and performed ASCE 41-13 Tier 1 and limited Tier 2 evaluations of the building. On July 12, 2019 KPW issued their report concluding that the existing conditions are adequate for the life safety performance objective.

"As such, we recommend that additional seismic strengthening of the roof diaphragm is not required. Rehabilitation of the deteriorating cast-stone [façade] is still recommended."

While the structural analysis was being performed, LCA Architects collaborated with OUSD staff including Huy Hoang, Paul Orr, and JaQuan Cornish to understand the programming requirements and refine the scope of work to be associated with the renovation project. This included studying the possibility of renovating the academic courtyard as part of the project. Conceptual renderings of the courtyard and a 100% Schematic Design package for the library building renovation was provided to OUSD on August 2, 2019 which included the façade cladding retrofit along with other proposed exterior and interior upgrades that had been discussed with OUSD.

As directed verbally by Paul Orr, and at the request of Tadashi Nakadegawa, in October 2019 LCA began to study two other options for the style of exterior upgrades for the building. This work was intended to clarify where on the spectrum between historic and modern the renovation would fall. However, on November 25, 2019 LCA received new direction from Paul Orr via email to proceed with work based on the design from the SD package.

Summary

The scope of work associated with Amendment No. 1 has been significantly altered at the request of OUSD and as a result of the work already performed by LCA and KPW. Consequently, this proposal is necessary to clarify the scope of work requested by OUSD and to update the associated professional services fees required to complete the work.

The project will be consolidated into a single application and permit with DSA.

2. Conceptual Scope of Work

According to email direction received on 11/25/19, it is our understanding that the following scope of work is desired by OUSD (see **Exhibit 3**):

Exterior Renovations

Note: It is agreed that this scope of work is to be done with current contractor on site: CFJV team.

- 1. Remove failing exterior cladding and all through bolted detailing.
- 2. Install new GFRC or cast concrete water tables details around building, windows arches and at select other locations.
- 3. Install new plaster and accent finishes (i.e. ceramic tile, fiber cement)
- 4. Paint building exterior.
- 5. Replace all steel and ground floor wood windows/doors with new aluminum window system including appropriate
- 6. Remove existing stair on West side and provide new metal guardrails around balcony and at basement access stair.
- 7. Clay tile roof to remain as is.
- 8. Cost Estimate of 100% DD package.

1st Floor Interiors

Note: This scope of work will be performed separately by OUSD selected Contractor.

- 1. Renovate vice principal's office or construct a new office for additional VP within existing open office area.
- Install new flooring throughout existing to match Increment 1.
- 3. Install new lighting throughout existing to match Increment 1.
- 4. As an Add/Alt to upgrade IT throughout 1st floor offices including Data/Telephone/Intrusion/Clock/PA.
- 5. As an Add/Alt to Install new paint throughout existing, if budgeting will allow.
- 6. As an Add/Alt to Install new ceiling grid/tile through existing. Fire alarm and mechanical system may be affected, if budgeting will allow.
- As an add/alt to partial demo of front wall @ Reception with (2) new storefront doors in curtainwall. (Need DSA Prelim to confirm acceptability without triggering formal DSA Rehabilitation process), if budgeting will allow.
- 8. As an Add/alt to reprogram the Library/Admin building entire FA- IA systems sequencing to 2000 series to align with the balance of the project, if budgeting will allow.
- 9. As an Add/alt to install new signage as required from the current M---- series to the 2000 series, if budgeting will allow.
- 10. Cost Estimate of 100% DD package.
- 11. No scope to be included for 2nd floor or basement.

Our understanding of the project schedule is as follows:

CAHILL - Exterior Façade Renovations to be completed by November 2020

| Programming | | Performed under Amendment No. 1 |
|-------------------------------|----|---------------------------------|
| Structural Analysis | | Performed under Amendment No. 1 |
| Schematic Design | | Performed under Amendment No. 1 |
| Design Development | 1 | month |
| Construction Drawings | 1 | month |
| DSA Review & Approval | 4 | months * |
| Bidding (concurrent with DSA) | (2 | months) |
| Construction | 4 | months ** |
| Close Out | 1 | month |
| TOTAL | 11 | months |

PUBLIC BID - Interior Renovations to be completed by November 2021

| Programming | | Performed under Amendment No. 1 |
|-------------------------------|----|---------------------------------|
| Schematic Design | | Performed under Amendment No. 1 |
| Design Development | 1 | months |
| Construction Drawings | 1 | months |
| DSA Review & Approval | 4 | months * |
| Bidding (concurrent with DSA) | (2 | months) |
| Contract Award | 2 | months |
| Construction | 7 | months ** |
| Close Out | 1 | <u>month</u> |
| TOTAL | 16 | months |

- * Estimated time for DSA process based on experience with projects of similar size and complexity. Time at DSA is an estimate and may take longer, in which case all subsequent phases will adjust accordingly.
- ** Estimated time for construction. Duration serves as the basis for construction administration services provided by LCA Architects. If project extends longer than the stated duration, then construction administration services will be provided on an hourly fee basis (time & materials).

4. Conceptual Construction Budget

Our understanding of the construction budget for the conceptual scope of work defined above is as follows:

\$3,000,000.00 (2019USD)

5. Contract Services

As defined in Exhibit A – Responsibilities & Services of Architect that is part of the Agreement for Architectural Services – Loving and Campos (LCA) Architects – Fremont High School Replacement Project approved by OUSD board on April 13, 2016 (OUSD Legislative File ID No. 16-0232)

Additional Services

Additional Services will be those services not expressly set forth above and excluded per **Exhibit 1 Section 4.** Additional services will not be performed without the Owner's authorization. All Additional Services will be performed on an Hourly Fee Basis per **Exhibit 2**, and any required additional consultants not identified in this fee proposal will be billed at their cost + 15%.

6. Conclusion & Agreement

We appreciate the opportunity to assist you with this project and look forward to being of service. Please sign a copy of this letter to initiate this agreement.

Please call me if you have any questions.

Best regards,

Carl E. Campos, CEO LCA Architects Inc. Lic. No. C10482

AGREED & ACCEPTED:

Authorized Signature

Date

Please sign and return one copy of this proposal to initiate the agreement.

ATTACHMENTS:

- Exhibit 1 Project Fee Schedule (2 pages)
- Exhibit 2 LCA Hourly Fee Schedule (1 page)
- Exhibit 3 Conceptual Scope of Work (6 pages)
- Exhibit 4 Consultant Fee Proposals (6 pages)

A01.191219.01.P(Fee Proposal)DL

EXHIBIT 1

1. Project Fee Schedule

Exterior Façade Renovations *

| LCA Architects | Hours | Rate | Fee |
|---|----------------|-------|-----------------------------------|
| 1A. Programming | | | Amendment No. 1 |
| 1B. Structural Analysis | | | Amendment No. 1 |
| 1C. Schematic Design | | | Amendment No. 1 |
| 1D. Design Development | 85 | \$195 | \$19,500.00 |
| 1E. Construction Documents | 85 | \$195 | \$19,500.00 |
| 1F. DSA Approval | 60 | \$195 | \$11,700.00 |
| 1G. Bidding * | | | * Included in ongoing contract |
| 1H. Construction Administration * | | | * Included in ongoing contract |
| 1J. Close Out * | | | * Included in ongoing contract |
| Architectural Fee Subtotal | 230 | \$195 | \$44,850.00 |
| Consultant Engineers (See EXHIBIT 4 – Consult | ant Fee Propos | als) | |
| D03 – Structural: KPW | | | \$30,000.00 |
| D04 – MEP: EDesignC | | | \$6,500.00 |
| D13 – Cost Estimator: Luster & Assoc. | | | \$8,550.00 |
| Consultant Fee Subtotal | | | \$45,050.00 |
| Exteriors Subtotal | | | \$89,900.00 |

* Fees are reduced for Bidding, Construction Administration, and Closeout as a result of this scope of work being completed with Cahill while the work on the project associated with DSA App # 116833 is still ongoing.

Interior Renovations

| LCA Architects | Hours | Rate | Fee |
|--|----------------|-------|-----------------|
| 2A. Programming | | | Amendment No. 1 |
| 2B. Schematic Design | | | Amendment No. 1 |
| 2C. Design Development | 85 | \$195 | \$19,500.00 |
| 2D. Construction Documents | 85 | \$195 | \$19,500.00 |
| 2E. DSA Approval | 60 | \$195 | \$11,700.00 |
| 2F. Bidding | 40 | \$195 | \$7,800.00 |
| 2G. Construction Administration | 320 | \$195 | \$62,400.00 |
| 2H. Close Out | 60 | \$195 | \$11,700.00 |
| Architectural Fee Subtotal | 650 | \$195 | \$126,750.00 |
| Consultant Engineers (See EXHIBIT 4 – Consulta | ant Fee Propos | als) | |
| D04 – MEP: EDesignC | | | \$43,250.00 |
| D13 – Cost Estimator: Luster & Assoc. | | | \$9,900.00 |
| Consultant Fee Subtotal | | | \$53,150.00 |
| Interiors Subtotal | | | \$179,900.00 |
| * Project Grand Total | | | \$269,800.00 |
| Reimbursables | | | \$20,000.00 |

* Project grand total is based on 9% of the stated construction budget of \$3,000,000 per the Agreement for Architectural Services – Loving and Campos (LCA) Architects – Fremont High School Replacement Project approved by OUSD board on April 13, 2016 (OUSD Legislative File ID No. 16-0232)

3. Fee Schedule Notes

- A. These fees will be billed in keeping with the progress of our work and are due and payable (with no retention) within 30 days upon the client's receipt of billing invoice from LCA Architects.
- B. This fee quote is good for **30 days.**
- C. Proposal based on project commencing immediately and being completed as follows:

Scope A – completed by November 2020 Scope B – completed by October 2021

- D. <u>Reimbursables</u>: Defined per attached Exhibit 2. | BUDGET Included in Fee
- E. <u>Additional Services</u>: Services in addition to the basic scope of work shall be provided on an hourly basis or a mutually agreed upon fixed fee. The rates and multipliers for additional services shall be per the Hourly Fee Rate Schedules attached as Exhibit 2.

4. Base Fee Exclusions

- Civil Engineering
- Fire Protection Systems
- Security Systems (CCTV)
- Landscape Architecture
- Acoustical Consultant
- Construction Management
- Traffic Studies
- Agency Review and Permit Fees
- Topographical & Underground Utilities Surveys
- Boundary Survey
- Title Reports
- Hazardous Material Abatement (Owner to furnish HAZMAT report and specification)
- Destructive Testing
- CHPS / LEED Certification
- Movable Furniture Selection & Procurement
- CCTV Surveillance Camera System (site & building)
- Resolution of Unforeseen Conditions
- Construction Management Software, subscription and management
- Any consultant, engineer, or discipline not specifically identified in this proposal.

EXHIBIT 2

HOURLY FEE SCHEDULE*

| HOURLY RATE |
|---|
| \$215.00 |
| \$190.00 to \$215.00 |
| \$195.00 |
| \$150.00 to \$185.00 |
| \$135.00 to \$185.00 |
| \$195.00 |
| \$195.00 |
| \$115.00 to \$130.00 |
| \$95.00 to \$175.00 |
| \$95.00 to \$140.00 |
| \$95.00 to \$135.00 |
| \$90.00 to \$125.00 |
| \$105.00 |
| |
| \$500.00/hr. |
| On a Per Drawing Basis |
| 0.58/mile** |
| ng and compiling .pdf sets, hone calls, postage, express mail, billed on a reimbursable basis: at |
| |

* Effective 01/01/2019. Subject to change quarterly.

A01.191219.01.P(Fee Proposal)DL



CERTIFICATE OF LIABILITY INSURANCE

DATE (MM/DD/YYYY)

| THIS CERTIFICATE IS ISSUED AS A | MAT | TER | OF INFORMATION ONLY | AND | CONFERS N | IO RIGHTS | UPON THE CERTIFI | | 14/2021 |
|--|-----------------------|-----------------------|---|----------------|----------------------------|---|--|---------------|------------------|
| CERTIFICATE DOES NOT AFFIRMAT BELOW. THIS CERTIFICATE OF INS REPRESENTATIVE OR PRODUCER, A | IVEL' SURA | Y OR | R NEGATIVELY AMEND, DOES NOT CONSTITUT | EXTE | ND OR ALTE | ER THE CO | VERAGE AFFORDE | D BY THE | E POLICIES |
| IMPORTANT: If the certificate holder | | | | oolicy(i | es) must hav | | AL INSURED provis | sions or b | e endorsed. |
| If SUBROGATION IS WAIVED, subject | to th | ne te | rms and conditions of th | e polic | y, certain po | olicies may | | | |
| this certificate does not confer rights t | o the | cert | ificate holder in lieu of su | UCH ENG | ~~ | | | | |
| PRODUCER AssuredPartners Design Professionals | s Insi | irano | ce Services LLC | NAME: PHONE | Christine S | Silan | FAX | | |
| 3697 Mt. Diablo Blvd Šuite 230 | , 11101 | aran | | (A/C, No | | | (A/C, | No): | |
| Lafayette CA 94549 | | | | ADDRE | ss: DesignPr | oCerts@Ass | uredPartners.com | | 1 |
| | | | | | | | RDING COVERAGE | | NAIC # |
| | | | License#: 6003745 LCAARCH-01 | | RA: Arch Ins | | 2 | | 11150 |
| INSURED LCA Architects, Inc. | | | LOARCHUT | | | | surance Co PA | | 19445 |
| 590 Ygnacio Valley Road Suite 310 | | | | | RC: Trumbull | | | | 27120 |
| Walnut Creek CA 94596 | | | | | RD: Sentinel | Insurance Co | ompany | | 11000 |
| | | | | INSURE | | | | | |
| COVERAGES CER | TIEI | ~^ Т | E NUMBER: 987113256 | INSURE | RF: | | REVISION NUMBE | D . | |
| THIS IS TO CERTIFY THAT THE POLICIES | | - | | VE BEE | N ISSUED TO | | | | ICY PERIOD |
| INDICATED. NOTWITHSTANDING ANY RI CERTIFICATE MAY BE ISSUED OR MAY EXCLUSIONS AND CONDITIONS OF SUCH | EQUIF PERT POLI | REME AIN, CIES. | NT, TERM OR CONDITION THE INSURANCE AFFORDE LIMITS SHOWN MAY HAVE | OF AN ED BY | CONTRACT | OR OTHER I S DESCRIBEI PAID CLAIMS. | DOCUMENT WITH RE | SPECT TO | WHICH THIS |
| INSR LTR TYPE OF INSURANCE | | SUBR WVD | | | POLICY EFF (MM/DD/YYYY) | POLICY EXP (MM/DD/YYYY) | | LIMITS | |
| D X COMMERCIAL GENERAL LIABILITY | Y | Y | 57SBWBM4221 | | 12/1/2020 | 12/1/2021 | EACH OCCURRENCE | \$ 1,000 | 0,000 |
| CLAIMS-MADE X OCCUR | | | | | | | DAMAGE TO RENTED PREMISES (Ea occurrence | e) \$1,000 | 0,000 |
| X Contractual Liab | | | | | | | MED EXP (Any one persor | n) \$10,00 | 00 |
| Included | | | | | | | PERSONAL & ADV INJUR | Y \$1,000 | 0,000 |
| GEN'L AGGREGATE LIMIT APPLIES PER: | | | | | | | GENERAL AGGREGATE | \$ 2,000 | 0,000 |
| POLICY X PRO- JECT X LOC | | | | | | | PRODUCTS - COMP/OP A | | 0,000 |
| | | | | | | | COMBINED SINGLE LIMIT | - \$ | |
| | | | | | | | (Ea accident) BODILY INJURY (Per pers | Ψ | |
| OWNED SCHEDULED | | | | | | | BODILY INJURY (Per acci | , . | |
| AUTOS ONLY AUTOS HIRED NON-OWNED | | | | | | | PROPERTY DAMAGE | s | |
| AUTOS ONLY AUTOS ONLY | | | | | | | (Per accident) | \$ | |
| B X UMBRELLA LIAB X OCCUR | Y | Y | EBU045719541 | | 12/1/2020 | 12/1/2021 | EACH OCCURRENCE | \$ 10,00 | 00.000 |
| EXCESS LIAB CLAIMS-MADE | | | | | | | AGGREGATE | \$ 10,00 | |
| DED X RETENTION \$ 0 | | | | | | | | \$ | |
| C WORKERS COMPENSATION | | Y | 57WEGAE2KY9 | | 12/1/2020 | 12/1/2021 | X PER OT STATUTE EF | TH- | |
| AND EMPLOYERS' LIABILITY Y / N ANYPROPRIETOR/PARTNER/EXECUTIVE | N/A | | | | | | E.L. EACH ACCIDENT | \$ 1,000 | 0,000 |
| (Mandatory in NH) | | | | | | | E.L. DISEASE - EA EMPLO | DYEE \$ 1,000 | 0,000 |
| If yes, describe under DESCRIPTION OF OPERATIONS below | | | | | | | E.L. DISEASE - POLICY L | міт \$1,000 | 0,000 |
| A Professional Liability | | | PAAEP0020104 | | 12/1/2020 | 12/1/2021 | Per Claim Annual Aggregate | | 00,000 00,000 |
| DESCRIPTION OF OPERATIONS / LOCATIONS / VEHIC FOR PROPOSAL PURPOSES ONLY | LES (A | CORD | 101, Additional Remarks Schedul | le, may be | e attached if more | e space is requir | ed) | | |
| | | | | | | | | | |
| | | | | | | | | | |
| | | | | | | | | | |
| | | | | | | | | | |
| | | | | | | | | | |
| CERTIFICATE HOLDER | | | | CANC | ELLATION | 30 Day Notic | e of Cancellation | | |
| | | | | THE | EXPIRATION | DATE TH | ESCRIBED POLICIES E EREOF, NOTICE WIL CY PROVISIONS. | | |
| *** SAMPLE *** | | | | AUTHO | RIZED REPRESE | NTATIVE | | | |
| | | | | ca | pistine < | sian | | | |

The ACORD name and logo are registered marks of ACORD

© 1988-2015 ACORD CORPORATION. All rights reserved.



THIS ENDORSEMENT CHANGES THE POLICY. PLEASE READ IT CAREFULLY.

WAIVER OF OUR RIGHT TO RECOVER FROM OTHERS ENDORSEMENT - CALIFORNIA

 Policy Number: 57WEGAE2KY9
 Endorsement Number:

 Effective Date: 12/01/2020
 Effective hour is the same as stated on the Information Page of the policy.

 Named Insured and Address:
 LCA Architects, Inc.

 590 Ygnacio Valley Road Suite 310
 Walnut Creek, CA 94596

We have the right to recover our payments from anyone liable for an injury covered by this policy. We will not enforce our right against the person or organization named in the Schedule. (This agreement applies only to the extent that you perform work under a written contract that requires you to obtain this agreement from us.)

You must maintain payroll records accurately segregating the remuneration of your employees while engaged in the work described in the Schedule.

The additional premium for this endorsement shall be 2 % of the California workers' compensation premium otherwise due on such remuneration.

SCHEDULE

Person or Organization

Any person or organization from whom you are required by written contract or agreement to obtain this waiver of rights from us

Christine Sua

Countersigned by

Authorized Representative

Job Description



DIVISION OF FACILITIES PLANNING & MANAGEMENT ROUTING FORM


| Project Information | | | | | | | | | |
|---|---|---|-----------------------------------|--|--|--|--|--|--|
| Project Name Fremont High School New Construction Project Site 302 | | | | | | | | | |
| | Basic Direction | S | | | | | | | |
| Services ca | annot be provided until the contract is awarded by the Bo authority delegated by t | | by the Superintendent pursuant to | | | | | | |
| Attachment | x Proof of general liability insurance, including certificates | | | | | | | | |
| | Checklist x Workers compensation insurance certification, unless vendor is a sole provider | | | | | | | | |

| | Contracto | or Information | | | | | | |
|--------------------|---|----------------|----------|----------|-------|----|----------|-------|
| Contractor Name | LCA Architects | Agency's Cont | tact | Carl Cam | pos | | | |
| OUSD Vendor ID # | 002515 | Title | | CEO | | | | |
| Street Address | 245 Ygnacio Valley Road | City | Walnut C | | State | CA | Zip | 94596 |
| Telephone | 510-444-7959 | Policy Expires | | | | | | |
| Contractor History | ntractor History Previously been an OUSD contractor? X Yes No Worked as an OUSD employee? Yes X | | | | | | Yes X No | |
| OUSD Project # | 13158 | | | | | | | |

| Term of Original/Amended Contract | | | | | | | |
|--|-----------|--|-----------|--|--|--|--|
| Date Work Will Begin (i.e., effective date of contract) | 3-13-2016 | Date Work Will End By (not more than 5 years from start date; for construction contracts, enter planned completion date) | | | | | |
| | | New Date of Contract End (If Any) | 6-30-2022 | | | | |

| | | Compensat | ion/Revised Compensation | | |
|------------|-----------------------------------|-------------------------|--|----------------|----------------|
| | ntract, Total Price (Lump Sum) | \$ | If New Contract, Total Contract Price (Not To Exceed) | \$ | |
| | Per Hour (If Hourly) | | | | |
| Other Exp | | | Requisition Number | | |
| | | | udget Information | | |
| lf you ar | e planning to multi-fund | a contract using LEP fu | nds, please contact the State and Federal Office <u>befo</u> | re completin | g requisition. |
| Resource # | Funding Source | | Org Key | Object Code | Amount |
| 9650 9594 | Fund 21 Measure J | 210-9650-0-9594 | -8500-6215-302-9180-9905-9999-99999 | 6215 | \$189,181.17 |

| | Approval and Routing (in orde | r of app | roval steps) | | | | | | |
|----|--|------------|------------------------|---------|-------------|----------------|--|--|--|
| | ices cannot be provided before the contract is fully approved and a Purchas vledge services were not provided before a PO was issued. | e Order is | s issued. Signing this | s docum | ent affirms | s that to your | | | |
| | Division Head | Phone | 510-535-7038 | | Fax | 510-535-7082 | | | |
| 1. | Acting Director, Facilities Planning and Management | | | | | | | | |
| | Signature KChatman | | Date Approved | 8 | 11/2 | 2021 | | | |
| - | General Coursel Department of Facilities Planning and Management | | | | | | | | |
| 2. | Signature Council Lozano Smith, as to form only | | Date Approved | 7/2 | 23/21 | | | | |
| | Deputy Chief, Facilities Planting and Management | | | | 1963 | | | | |
| 3. | Signature | | Date Approved | 81 | 24 | | | | |
| | Chief Financial Officer | | | | 11 | | | | |
| 4. | Signature | | Date Approved | | | | | | |
| | President, Board of Education | | | | | | | | |
| 5. | Signature | | Date Approved | | | | | | |

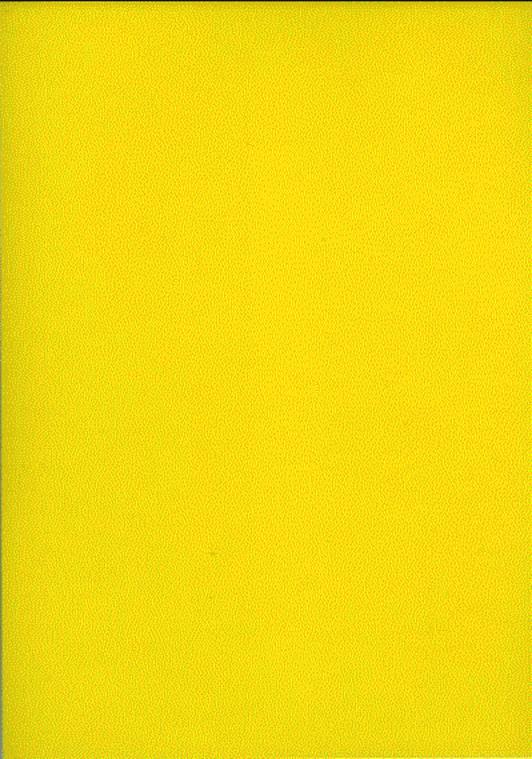

| Board Office Use: Legislative File Info. | | | | | | |
|--|--------------|--|--|--|--|--|
| File ID Number | 21-0216 | | | | | |
| Introduction Date | 2-24-2021 | | | | | |
| Enactment Number | 21-0272 | | | | | |
| Enactment Date | 2/24/2021 lf | | | | | |



| Memo | |
|---|--|
| То | Board of Education |
| From | Kyla Johnson-Trammell, Superintendent Tadashi Nakadegawa, Deputy Chief, Facilities Planning and Management |
| Board Meeting Date | February 24, 2021 |
| Subject | Amendment No. 6, Architectural Services Agreement - LCA Architects - Fremont High School New Construction Project – Division of Facilities Planning and Management |
| Action Requested | Approval by the Board of Education of Amendment No. 6, Architectural Services Agreement between the District and LCA Architects, Walnut Creek, CA, for the latter to provide Fremont High School New Construction Project, extending time only of Agreement by 365 additional calendar days, authorizing the President and Secretary of the Board to sign the Amendment for same with said Consultant revising the term from March 23, 2016 through February 28, 2021 to February 28, 2022, pursuant to the Amendment. |
| Discussion | This Amendment is for three hundred sixty-five (365) calendar days' time extension. No change to scope of work or price. |
| LBP (Local business participation percentage) | 73.00% |
| Recommendation | Approval by the Board of Education of Amendment No. 6, Architectural Services Agreement between the District and LCA Architects, Walnut Creek, CA, for the latter to provide Fremont High School New Construction Project, extending time only of Agreement by 365 additional calendar days, authorizing the President and Secretary of the Board to sign the Amendment for same with said Consultant revising the term from March 23, 2016 through February 28, 2021 to February 28, 2022, pursuant to the Amendment. |
| Fiscal Impact | Fund 21, Measure J |
| Attachments | Amendment No. 6Insurance Certificate |



AMENDMENT NO. 6

ARCHITECTURAL SERVICES AGREEMENT

This Amendment is entered into between the Oakland Unified School District (OUSD) and <u>LCA Architects</u>. OUSD entered into an agreement with CONTRACTOR for services on March 13, 2016 ("Agreement"), and the parties agree to amend the Agreement for the Services with Fremont New Construction Project as follows and in the attached Exhibit A:

| 1. | Services: X The scope of work is unchanged. The scope of work has changed. If scope of work changed: Provide brief description of revised scope of work including description of expected final results, such as services, materials, products, and/or reports; attach additional pages as necessary. |
|----|---|
| 2. | Terms (duration): The term of the contract is <u>unchanged</u> . X The term of the contract has <u>changed</u> . If term is changed: The contract term is extended by an additional <u>Three Hundred Sixty-five days (365)</u> , and the amended expiration date is <u>February 28, 2022</u> . |
| 3. | Compensation: X The contract price is unchanged. If the contract price has changed. If the compensation is changed: The not to exceed contract price is Increased by: |
| | Prior to this amendment, the not to exceed contract price was and after this amendment, the not to exceed contract price will be: |

4. **Remaining Provisions**: All other provisions of the Agreement, and prior Amendment(s) if any, shall remain unchanged and in full force and effect as originally stated.

5. Amendment History:

There are no previous amendments to this Agreement. X This contract has previously been amended as follows:

| No. | Date | General Description of Reason for Amendment | Amount of Increase (Decrease) |
|-----|-----------|---|----------------------------------|
| 01 | 3-28-2018 | Compensation | \$74,760.00 |
| 02 | 5-9-2018 | Compensation | \$30,000.00 |
| 03 | 9-12-2018 | Compensation | \$20,950.00 |
| 04 | 1-9-2019 | Term & Compensation | \$3,165.755 |
| 05 | 2-26-2020 | Term & Compensation | \$500,000.00 |

6. Approval: This Amendment is not effective, and no payment shall be made to Contractor based on this Amendment, until it is signed by Contractor and approved by the Board of Education.

99069.002 Rev. 10/30/08

Contract No.

P.O. No.

OAKLAND UNIFIED SCHOOL DISTRICT

marboy

Shanthil Gonzales, President, Board of Education

Jef 14-bank

2/25/2021

2/25/2021

Date

Date

1/28/2021

Date

Kyla Johnson-Trammell, Superintendent Board of Education

Tadashi Nakadegawa, Deputy Chief, Facilities Planning and Management

Approval as to form.

1/26/21 Date

Arne Sandberg [name] Lozen Smith General Counsel, Facilities, Planning and Management

CONTRACTOR Contractor Signature CARL CAMPOS (E) Print Name, Title

Amendment No. 6 - LCA Architects - Fremont High School New Construction Project \$0

EXHIBIT "A" Scope of Work for Amendment

Contractor Name: LCA Architects

- 1. Detailed Description of Services to be provided: No change to scope of work. Time extension only,
- 2. Specific Outcomes:
- 3. Alignment with District Strategic Plan: Indicate the goals and visions supported by the services of this contract:

| 0 Ensure a high quality instructional core | 0 Prepare students for success in college and careers |
|---|---|
| 0 Develop social, emotional and physical health | X Safe, healthy and supportive schools |
| X Create equitable opportunities for learning | x Accountable for quality |
| 0 High quality and effective instruction | 0 Full service community district |



CERTIFICATE OF LIABILITY INSURANCE

DATE (MM/DD/YYYY) 1/21/2021

| THIS CERTIFICATE IS ISSUED AS A MATTER OF INFORMATION ONLY AND CONFERS NO RIGHTS UPON THE CERTIFICATE HOLDER. THIS CERTIFICATE DOES NOT AFFIRMATIVELY OR NEGATIVELY AMEND, EXTEND OR ALTER THE COVERAGE AFFORDED BY THE POLICIES BELOW. THIS CERTIFICATE OF INSURANCE DOES NOT CONSTITUTE A CONTRACT BETWEEN THE ISSUING INSURER(S), AUTHORIZED REPRESENTATIVE OR PRODUCER, AND THE CERTIFICATE HOLDER. | | | | | | | | | |
|---|----------------|--------------|---|----------------------------|----------------------------|--|-------------------|------------|--|
| IMPORTANT: If the certificate holder If SUBROGATION IS WAIVED, subjecthis certificate does not confer rights | is an to th | ADD | ITIONAL INSURED, the portion of the | policy, certain p | olicies may | | | | |
| PRODUCER | o inc | COIL | | CONTACT NAME: Christine | oj. | | | | |
| Dealey, Renton & Associates | | | 1 | NAME: UNITSUINE | Silan | FAX | | | |
| P. O. Box 12675 | | | | A/C, No, Ext): 010-40 | | (A/C, No): 5 | 010-452 | 2-2193 | |
| Oakland CA 94604-2675 | | | | ADDRESS: certificat | es@dealeyrer | nton.com | | | |
| | | | | IN | SURER(S) AFFOF | ING COVERAGE | | NAIC # | |
| | | | License#: 0020739 | NSURER A : Arch Ins | surance Comp | any | | 11150 | |
| INSURED | | | LCAARCH-01 | NSURER B : Nationa | I Union Fire In | surance Co PA | | 19445 | |
| LCA Architects, Inc. 590 Ygnacio Valley Road Suite 310 | | | 1 | NSURER C : Trumbu | II Insurance C | ompany | | 27120 | |
| Walnut Creek CA 94596 | | | 1 | NSURER D : Sentine | Insurance Co | ompany | | 11000 | |
| | | | | NSURER E : | | <u> </u> | | | |
| | | | | NSURER F : | | | | | |
| COVERAGES CEF | TIFIC | | NUMBER: 1841871645 | NOONLINT . | | REVISION NUMBER: | | | |
| THIS IS TO CERTIFY THAT THE POLICIES | | - | | BEEN ISSUED TO | | | F POL | | |
| INDICATED. NOTWITHSTANDING ANY R CERTIFICATE MAY BE ISSUED OR MAY EXCLUSIONS AND CONDITIONS OF SUCH | EQUIF PERT | REME AIN, | NT, TERM OR CONDITION O THE INSURANCE AFFORDED | F ANY CONTRACT | OR OTHER I | DOCUMENT WITH RESPEC | T TO V | WHICH THIS | |
| INSR LTR TYPE OF INSURANCE | | SUBR WVD | | POLICY EFF (MM/DD/YYYY) | POLICY EXP (MM/DD/YYYY) | LIMITS | ; | | |
| D X COMMERCIAL GENERAL LIABILITY | Y | Y | 57SBWBM4221 | 12/1/2020 | 12/1/2021 | | \$ 1,000 | .000 | |
| CLAIMS-MADE X OCCUR | | | | | | DAMAGE TO RENTED | \$ 1,000 | , | |
| X Contractual Liab | | | | | | | \$ 10.00 | | |
| | | | | | | | ~ ., | - | |
| Included | | | | | | | \$ 1,000,000 | | |
| GEN'L AGGREGATE LIMIT APPLIES PER: | | | | | | | \$2,000 | , | |
| POLICY X PRO- JECT X LOC | | | | | | | . , , | | |
| OTHER: | | | | | | | \$ | | |
| | | | | | | (Ea accident) | \$ | | |
| ANY AUTO | | | | | | BODILY INJURY (Per person) | \$ | | |
| OWNED SCHEDULED AUTOS | | | | | | , , | \$ | | |
| HIRED NON-OWNED AUTOS ONLY | | | | | | PROPERTY DAMAGE (Per accident) | \$ | | |
| | | | | | | | \$ | | |
| B X UMBRELLA LIAB X OCCUR | Y | Y | EBU045719541 | 12/1/2020 | 12/1/2021 | EACH OCCURRENCE | \$ 10,00 | 0,000 | |
| EXCESS LIAB CLAIMS-MADE | | | | | | AGGREGATE | \$ 10,00 | 0.000 | |
| DED X RETENTION \$ 0 | 1 | | | | | | \$ | - , | |
| C WORKERS COMPENSATION | | Y | 57WEGAE2KY9 | 12/1/2020 | 12/1/2021 | Y PER OTH- | ¥ | | |
| AND EMPLOYERS' LIABILITY ANYPROPRIETOR/PARTNER/EXECUTIVE | | | | | | | \$ 1,000 | 000 | |
| OFFICER/MEMBER EXCLUDED? | N/A | | | | | E.L. DISEASE - EA EMPLOYEE | | | |
| If yes, describe under | | | | | | | | | |
| DÉSCRIPTION OF OPERATIONS below A Professional Liability | | | PAAEP0020104 | 12/1/2020 | 12/1/2021 | E.L. DISEASE - POLICY LIMIT Per Claim | \$1,000 \$2,00 | , | |
| | | | FAAEF0020104 | 12/1/2020 | 12/1/2021 | Annual Aggregate | \$4,00 | | |
| DESCRIPTION OF OPERATIONS / LOCATIONS / VEHICLES (ACORD 101, Additional Remarks Schedule, may be attached if more space is required) RE: Amendment No. 6, Fremont High School New Construction Project Oakland Unified School District, the Construction Manager, their representatives, consultants, trustees, officers, officials, employees, agents, volunteers and directors are named as Additional Insureds as respects General Liability as required per written contract or agreement. General Liability insurance is Primary/Non-Contributory per policy form wording. Insurance coverage includes Waiver of Subrogation per the attached. | | | | | | | | | |
| | | | | | | | | | |
| | | | I | CANCELLATION | 30 Day Notic | e of Cancellation | | | |
| Oakland Unified School D | strict | | | | N DATE THE | ESCRIBED POLICIES BE CA EREOF, NOTICE WILL B Y PROVISIONS. | | | |
| 955 High Street | | | | AUTHORIZED REPRESE | NTATIVE | | | | |
| Oakland CA 94601 | | | | Christine | | | | | |
| © 1988-2015 ACORD CORPORATION. All rights reserved. | | | | | | | | | |

ADDITIONAL COVERAGES BY WRITTEN CONTRACT, AGREEMENT OR PERMIT

This is a summary of the coverage provided under the following form (complete form available):

BUSINESS LIABILITY COVERAGE FORM SS 00 08 04 05

Additional Insured When Required by Written Contract, Written Agreement or Permit

WHO IS AN INSURED under Section **C.** is amended to include as an additional insured, but only with respect to liability for "bodily injury", "property damage" or "personal and advertising injury" caused, in whole or in part, by your acts or omissions or the acts or omissions of those acting on your behalf:

- (a) In the performance of your ongoing operations;
- (b) In connection with your premises owned by or rented to you; or
- (c) In connection with "your work" and included within the "products completed operations hazard", but only if
 - (i) The written contract or written agreement requires you to provide such coverage to such additional insured; and
 - (ii) This Coverage Part provides coverage for "bodily injury" or "property damage" included within the "products completed operations hazard".

The person(s) or organization(s) are additional insureds when you have agreed, in a written contract, written agreement or because of a permit issued by a state or political subdivision, that such person or organization be added as an additional insured on your policy, provided the injury or damage occurs subsequent to the execution of the contract or agreement, or the issuance of the permit.

A person or organization is an additional insured under the provision only for that period of time required by the contract, agreement or permit.

With respect to the insurance afforded to the additional insured, this insurance does not apply to: "Bodily injury", "property damage" or "personal and advertising injury" arising out of the rendering of, or failure to render, any professional architectural, engineering or surveying services, including:

- (a) The preparing, approving, or failure to prepare or approve, maps, shop drawings, opinions,
- reports, surveys, field orders, change orders, designs or drawings and specification: or
- (b) Supervisory, inspection, architectural or engineering activities.

The limits of insurance that apply to additional insureds are described in Section D. Limits Of Insurance.

How this insurance applies when other insurance is available to an additional insured is described in the Other Insurance Condition in Section E. Liability And Medical Expenses General Conditions.

No person or organization is an insured with respect to the conduct of any current or past partnership, joint venture or limited liability company that is not shown as a Named Insured in the Declarations.

Other Insurance

If other valid and collectible insurance is available for a loss we cover under this Coverage Part, our obligations are limited as follows:

When You Add Others As An Additional Insured To This Insurance: That is other insurance available to an additional insured. However, the following provisions apply to other insurance available to any person or organization who is an additional insured under this Coverage Part:

- (a) Primary Insurance When Required By Contract: This insurance is primary if you have agreed in a written contract, written agreement or permit that this insurance be primary. If other insurance is also primary, we will share with all that other insurance by the method described in **c.** below.
- (b) Primary And Non-Contributory To Other Insurance When Required By Contract: If you have agreed in a written contract, written agreement or permit that this insurance is primary and non-contributory with the additional insured's own insurance, this insurance is primary and we will not seek contribution from that other insurance.

Paragraphs (a) and (b) do not apply to other insurance to which the additional insured has been added as an additional insured.

c. Method Of Sharing

If all the other insurance permits contribution by equal shares, we will follow this method also. Under this approach, each insurer contributes equal amounts until it has paid its applicable limit of insurance or none of the loss remains, whichever comes first.

If any of the other insurance does not permit contribution by equal shares, we will contribute by limits. Under this method, each insurer's share is based on the ratio of its applicable limit of insurance to the total applicable limits of insurance of all insurers.

Waiver of Subrogation

If you have waived any rights of recovery against any person or organization for all or part of any payment, including Supplementary Payments, we have made under this Coverage Part, we also waive that right, provided you waived your rights of recovery against such person or organization in a contract, agreement or permit that was executed prior to the injury or damage



THIS ENDORSEMENT CHANGES THE POLICY. PLEASE READ IT CAREFULLY.

WAIVER OF OUR RIGHT TO RECOVER FROM OTHERS ENDORSEMENT - CALIFORNIA

 Policy Number: 57WEGAE2KY9
 Endorsement Number:

 Effective Date: 12/01/2020
 Effective hour is the same as stated on the Information Page of the policy.

 Named Insured and Address:
 LCA Architects, Inc.

 590 Ygnacio Valley Road Suite 310
 Walnut Creek, CA 94596

We have the right to recover our payments from anyone liable for an injury covered by this policy. We will not enforce our right against the person or organization named in the Schedule. (This agreement applies only to the extent that you perform work under a written contract that requires you to obtain this agreement from us.)

You must maintain payroll records accurately segregating the remuneration of your employees while engaged in the work described in the Schedule.

The additional premium for this endorsement shall be 2 % of the California workers' compensation premium otherwise due on such remuneration.

SCHEDULE

Person or Organization

Any person or organization from whom you are required by written contract or agreement to obtain this waiver of rights from us

Christine Sua

Job Description

Countersigned by

Authorized Representative



DIVISION OF FACILITIES PLANNING & MANAGEMENT ROUTING FORM

| Project Information | | | | | | | | | |
|--|------------------|--|--|--|--|--|--|--|--|
| Project NameFremont High School New Construction ProjectSite302 | | | | | | | | | |
| | Basic Directions | | | | | | | | |
| Services cannot be provided until the contract is awarded by the Board <u>or</u> is entered by the Superintendent pursuant to authority delegated by the Board. | | | | | | | | | |
| AttachmentxProof of general liability insurance, including certificates and endorsements, if contract is over \$15,000ChecklistxWorkers compensation insurance certification, unless vendor is a sole provider | | | | | | | | | |
| | | | | | | | | | |

| Contractor Information | | | | | | | | | |
|------------------------|---|----------------|------|-----------|-------|----------|-----|-------|--|
| Contractor Name | LCA Architects | Agency's Con | tact | Carl Cam | pos | | | | |
| OUSD Vendor ID # | 002515 | Title | | CEO | | | | | |
| Street Address | 245 Ygnacio Valley Road | City | Wal | nut Creek | State | CA | Zip | 94596 | |
| Telephone | 510-444-7959 | Policy Expires | ; | | | | | | |
| Contractor History | Previously been an OUSD contractor? X Yes No Worked as an OUSD employee? Yes X No | | | | | Yes X No | | | |
| OUSD Project # | 13158 | | | | | | | | |

| Term of Original/Amended Contract | | | | | | | | |
|---|-----------|--|-----------|--|--|--|--|--|
| Date Work Will Begin (i.e., effective date of contract) | 3-13-2016 | Date Work Will End By (not more than 5 years from start date; for construction contracts, enter planned completion date) | | | | | | |
| | | New Date of Contract End (If Any) | 2-28-2022 | | | | | |

| Compensation/Revised Compensation | | | | | | | |
|---|----------------------------|----------------------------------|--|----------------------|--------------|--|--|
| If New Contract, TotalIf New Contract, Total ContractContract Price (Lump Sum)\$Price (Not To Exceed) | | | | \$ | | | |
| Pay Rate Per Hour (If Hourly) | | \$ | If Amendment, Change in Price | \$ 0.00 | | | |
| Other Expenses Requisition Number | | | Requisition Number | | | | |
| | | Budget | Information | | | | |
| lf you are | e planning to multi-fund a | a contract using LEP funds, plea | ase contact the State and Federal Office <u>befo</u> | <u>re</u> completing | requisition. | | |
| | | | | Object Code | Amount | | |
| 9650 9594 Fund 21 Measure J 210-9650-0-9594-8500-6215-302-9180-9905-9999-99999 (| | | | 6215 | \$0.00 | | |

| Approval and Routing (in order of approval steps) | | | | | | | | | | |
|---|---|------------|---------------|-----------|--------------|--|--|--|--|--|
| | Services cannot be provided before the contract is fully approved and a Purchase Order is issued. Signing this document affirms that to your knowledge services were not provided before a PO was issued. | | | | | | | | | |
| | Division Head | Phone | 510-535-7038 | Fax | 510-535-7082 | | | | | |
| 1. | Acting Director, Facilities Planning and Management | | | | | | | | | |
| | Signature for Kenya Ch | atman | Date Approved | 1/28/2021 | | | | | | |
| 2. | General Covinsial, Department of Facilities Planning and I | Management | | | | | | | | |
| ۷. | Signature Lozano Smith, as to form | only | Date Approved | 1/26/21 | | | | | | |
| | Deputy Chief, Fagilities Planning and Management | | | | | | | | | |
| 3. | Signature | | Date Approved | 1/28/2021 | | | | | | |
| | Chief Financial Officer | | | | | | | | | |
| 4. | Signature | | Date Approved | | | | | | | |
| | President, Board of Education | | | | | | | | | |
| 5 . | Signature | | Date Approved | | | | | | | |



| Board Office Use: Legislative File Info. | | | |
|--|----------------------|--|--|
| File ID Number | 20-0177 | | |
| Introduction Date | 2-26-2020 | | |
| Enactment Number | 20-0260 | | |
| Enactment Date | 2/26/2020 o s | | |

.



| Memo | | |
|---|---|--|
| То | Board of Education | |
| From | Kyla Johnson-Trammell, Superintendent Jadashi Nakadegawa, Interim Deputy Chief, Facilities Planning and Management | |
| Board Meeting Date | February 26, 2020 | |
| Subject | Amendment No. 5, of an Agreement for Architectural Services for the Fremont High School New Construction Project to LCA Architects | |
| Action Requested | Approval by the Board of Education of Amendment No. 5, of an Agreement for Architectural Services between the District and LCA Architects, Walnut Creek, CA, for the latter to provide the following amended services: additional service requests #13 - Site design coordination/study, #14 - Wellness center La Clinica coordination, #15 - Bldg. B envelope (exterior plaster and sunshades) and #16 - Bldg. B MPOE relocation, to include cost for the library exterior renovation, for the Fremont High School New Construction Project, in an additional amount of \$500,000.00, which includes a contingency fee of \$55,380.00 increasing Agreement not to exceed amount from \$8,607,465.00 to \$9,107,465.00 authorizing the President and Secretary of the Board to sign the Amendment for same with said Consultant with the time extension to commence on December 31, 2020 and schedule to last until February 28, 2021, pursuant to the Amendment. The revised term end date is February 28, 2021. | |
| Discussion | The scope of work is for additional service requests #13 - Site design coordination/study, #14 - Wellness center La Clinica coordination, #15 - Bldg. B envelope (exterior plaster and sunshades) and #16 - Bldg. B MPOE relocation, to include cost for the library exterior renovation, for the Fremont High School New Construction Project. Also time extension for additional 59 days. | |
| LBP (Local business participation percentage) | 73.00% | |
| Recommendation | Approval by the Board of Education of Amendment No. 5, of an Agreement for Architectural Services between the District and LCA Architects, Walnut Creek, CA, for the latter to provide the following amended services: additional service requests #13 - Site design coordination/study, #14 - Wellness center La Clinica coordination, #15 - Bldg. B envelope (exterior plaster and sunshades) and #16 - Bldg. B MPOE relocation, to include cost for the library exterior renovation, for the Fremont High School New Construction Project, in an additional amount of \$500,000.00, which includes a contingency fee of \$55,380.00 increasing Agreement not to exceed amount from \$8,607,465.00 to \$9,107,465.00 authorizing the President and Secretary of the Board to sign the Amendment for same with said Consultant with the time extension to commence on December 31, 2020 and schedule to last until February 28, 2021, pursuant to the Amendment. The revised | |



term end date is February 28, 2021.

Fiscal Impact

Fund 21, Measure J

Attachments

Ľ,

- Amendment No. 5
- Proposal
- Insurance Certificate



AMENDMENT NO. 5

ARCHITECTURAL AGREEMENT

This Amendment is entered into between the Oakland Unified School District (OUSD) and <u>LCA Architects</u>OUSD entered into an agreement with CONTRACTOR for services on March 13, 2016 ("Agreement"), and the parties agree to amend the Agreement for the Services with Fremont High School New Construction Project as follows:

| 1. | Services: The scope of work is <u>unchanged</u> . X The scope of work has <u>changed</u> . | | | | |
|----|---|--|--|--|--|
| | If scope of work changed: Provide brief description of revised scope of work including description of expected final results, such as services, materials, products, and/or reports; attach additional pages as necessary. | | | | |
| | The CONTRACTOR agrees to provide the following amended services: This amendment covers additional service requests #13 – Site design coordination/study; 14# - Wellness center La Clinica Coordination, #15 – Bldg. B envelope (exterior plaster and sunshades and #16 – Bldg. B MPOE relocation. Also includes cost for the library exterior renovation add service request. In an additional amount of \$500,000, which includes a contingency fee of \$55,380.00. Please find the additional service requests 13, 14, 15, and 16 attached and include further information regarding the scope. | | | | |
| 2. | Terms (duration): The term of the contract is <u>unchanged</u> . X The term of the contract has <u>changed</u> . | | | | |
| | If term is changed: The contract term is extended by an additional <u>Fifty-Nine Days</u> , and the amended expiration date is <u>February 28, 2021</u> . | | | | |
| 3. | Compensation: The contract price is <u>unchanged</u> . X The contract price has <u>changed</u> . | | | | |
| | If the compensation is changed: The not to exceed contract price is | | | | |
| | X Increased by: Five Hundred Thousand dollars, (\$500,000.00 with an \$55,380.00 contingency). | | | | |
| | Decreased by dollars and no/100 (\$). Prior to this amendment, the not to exceed contract price was <u>Eight Million, Six Hundred Seven Thousand, Fo</u> <u>Hundred Sixty-Five Dollars (\$8,607,465.00)</u> , and after this amendment, the not to exceed contract price w be: <u>Nine Million, One Hundred Seven Thousand, Four Hundred Sixty-Five dollars and no/10</u> (\$9,107,465.00). | | | | |
| | | | | | |

4. Remaining Provisions: All other provisions of the Agreement, and prior Amendment(s) if any, shall remain unchanged and in full force and effect as originally stated.

5. Amendment History:

There are no previous amendments to this Agreement. X This contract has previously been amended as follows:

| No. | Date | General Description of Reason for Amendment | Amount of Increase (Decrease) |
|-----|-----------|---|----------------------------------|
| 01 | 3-28-2018 | Compensation | \$74,760.00 |
| 02 | 5-9-2018 | Compensation | \$30,000.00 |
| 03 | 9-12-2018 | Compensation | \$20,950.00 |
| 04 | 1-9-2019 | Term & Compensation | \$3,165,755 |

99069.002 Rev. 10/30/08


Contract No.

P.O. No.

Page 2 of 3

23/20

MDDS

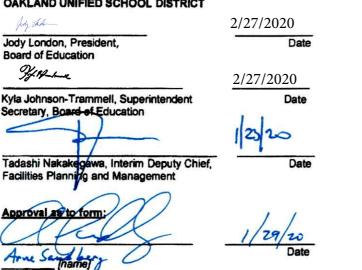

General Counsel, Facilities, Planning and Management

OAKLAND UNIFIED SCHOOL DISTRICT

CONTR

Print Name, Title

EXHIBIT "A" Scope of Work for Amendment

Contractor Name: LCA Architects

٩

Detailed Description of Services to be provided: This amendment covers add service requests #13 – Site design coordination/study; 14# - Wellness center La Clinica Coordination, #15 – Bldg. B envelope (exterior plaster and sunshades and #16 – Bldg. B MPOE relocation. Also includes cost for the library exterior renovation add service request. In an additional amount of \$500,000, which includes a contingency fee of \$55,380.00.

- 2. Specific Outcomes:
- 3. Alignment with District Strategic Plan: Indicate the goals and visions supported by the services of this contract:

| 0 Ensure a high quality instructional core | 0 Prepare students for success in college and careers |
|---|---|
| 0 Develop social, emotional and physical health | X Safe, healthy and supportive schools |
| X Create equitable opportunities for learning | x Accountable for quality |
| 0 High quality and effective instruction | 0 Full service community district |



LCA #14019

Under the conditions of the Architect's Contract for Professional Services with the Owner, as required, the Architect notifies the Owner and the Owner hereby authorizes the Architect to perform Additional Services as previously agreed.

DATE:September 17, 2019PROJECT:Fremont High School Modernization & New Construction
Oakland Unified School District – Attn: Huy Hoang

WORK: Site Design Coordination / Underground Utility / Survey

SCOPE OF SERVICES:

This Additional Service Request is for work performed to revise the construction documents in response to changing scope and unforeseen existing infrastructure that was not accurately documented in site survey information provided to the design team.

Bulletins 4-004, 4-004.1, 4-004.2, 4-004.3, 4-004.4, and 4-004.5 were issued to respond directly to underground utility coordination involving multiple iterations to the drawings. Bulletin 4-015 provided revised grading plans.

Landscape plans were revised for Increments 2, 3 and 4 as required to coordinate with the changes to civil plans.

For this work, we respectfully request the following compensation:

ASR FEE SCHEDULE

| | Hours | Rate | Fee |
|----------------------------|--|-------|-------------|
| LCA Architects | 32 | \$195 | \$6,240.00 |
| Calichi Design Group | | | <u>_</u> |
| Increment 3 Plan Revisions | ······································ | | \$1,650.00 |
| Increment 4 Plan Revisions | | | \$32,000.00 |
| Keller Mitchell | | | |
| Amy Cupples | 108.5 | \$180 | \$19,530.00 |
| Irrigation Consultant | 8 | \$125 | \$1,000.00 |
| Total (fixed fee) | | | \$60,420.00 |



If you have any questions, please let us know.

We look forward to being of assistance with this additional work.

Thank yo 9/17/19 Carl Campos, CEO DATE

LCA Architects

DISTRICT REPRESENTATIVE Authorization of Additional Services indicated DATE

ATTACHMENTS

- Calichi Design Group ASR, dated September 16, 2019 (9 pages)
- Keller Mitchell ASR dated November 27, 2018 (1 page)
- Bulletin 4-004.5 and 4-015 (20 pages)



Under the conditions of the Architect's Contract for Professional Services with the Owner, as required, the Architect notifies the Owner and the Owner hereby authorizes the Architect to perform Additional Services as previously agreed.

| PROJECT: | Fremont High School Modernization & New Construction | LCA #14019 |
|----------|--|------------|
| DATE: | September 13, 2018 | |
| OWNER: | Oakland Unified School District – Attn: Huy Hoang | |

WORK: La Clinica Revisions

SCOPE OF SERVICES:

Following a meeting with La Clinica at OUSD on May 30, 2019 the design team was directed to proceed with additional revisions to the plans and specs to coordinate with requirements from La Clinica's dental exam team. Bulletin 4-010 was issued on July 8, 2019 and included 17 revised sheets of drawings from Architecture, Electrical, Plumbing and Mechanical as well as revised specs for specialty plumbing.

For this work, we respectfully request the following compensation:

| ASR FEE | SCHEDULE | |
|---------|----------|--|
| | | |

| | Hours | Rate | Fee |
|---|-------|------|-------------|
| LCA Architects Design | 50. | 195 | \$9,750.00 |
| Guttman & Blaevoet – Mechanical, Plumbing, Fire Protection | | | \$14,800.00 |
| EDesignC – Electrical, Low Voltage | | | \$2,750.00 |
| Total (fixed fee) | | | \$27,300.00 |

If you have any questions, please let us know.

We look forward to being of assistance with this additional work.

Thank you 9/17/19 Carl Campos, CEO DATE LCA Architects

DISTRICT REPRESENTATIVE Authorization of Additional Services indicated DATE

ATTACHMENTS

- Exhibit A 2019 Hourly Fee Schedule (1 page)
- Exhibit B Consultant Proposals G&B and EDesignC (4 pages)
- Exhibit C La Clinica Design Requirements Letter, IT and Equipment Markups
- Exhibit D Bulletin 4-010 (21 pages)



Exhibit A - 2019 HOURLY FEE SCHEDULE*

| ESCRIPTION | HOURLY RATE |
|--|---|
| rincipal | \$215.00 |
| ssociate | \$190.00 to \$215.00 |
| roject Manager | \$195.00 |
| onstruction Manager | \$150.00 to \$185.00 |
| roject Architect | \$135.00 to \$185.00 |
| uality Control Manager | \$195.00 |
| pecifications Writer | \$195.00 |
| b Captain | \$115.00 to \$130.00 |
| esigner | \$95.00 to \$175.00 |
| AD Tech | \$95.00 to \$140.00 |
| roject Coordinator | \$95.00 to \$135.00 |
| dministration/Research/Presentations | \$90.00 to \$125.00 |
| lerical | \$105.00 |
| rchitectural Animation – Preparation of computer enerated views, renderings and simulations of rchitectural interiors and exteriors. Preparation f video "fly-by's," walkthrough's, and other mulations. | \$170.00/hr. |
| xpert Witness – Review of documents, meetings, te visits, telephone conferences, administration of ne documents and materials, research, deposition, estimony, court appearances, and travel time. | \$500.00/hr. |
| erspective Sketches and Renderings, Visual mulations | On a Per Drawing Basis |
| lileage (outside of the Walnut Creek area) *as adjusted by IRS guidelines | 0.58/mile** |
| opies, prints, CADD plots, photography, preparing an ounting, long distance phone calls, postage, express rea will be billed on a reimbursable basis: at cost plu | s mail, and travel outside the Walnut Creek |

* Effective 01/01/2019. Subject to change quarterly.

1970 Broadway, Suite 800, Oakland CA 94612 [(025) 944-1626] www.lca-architects.com



DATE

Under the conditions of the Architect's Contract for Professional Services with the Owner, as required, the Architect notifies the Owner and the Owner hereby authorizes the Architect to perform Additional Services as previously agreed.

PROJECT:Fremont High School Modernization & New ConstructionLCA #14019DATE:September 13, 2018OWNER:Oakland Unified School District – Attn: Huy Hoang

WORK: Building B Envelope (New Plaster and Sun Shades)

SCOPE OF SERVICES:

OUSD provided direction to the design team to proceed with work on replacing the exterior plaster on building B (email from Huy on 8/2/19) and providing new exterior sunshades in lieu of salvaging and repainting the existing perforated steel panels (email from Huy on 6/18/19).

Cahill provided cost estimates for this new scope totaling \$590,000 (\$165,000 for the sun shades and 425,000 for the plaster replacement). Design fees are based on 9% of the construction budget in accordance with Article 6 of the Agreement for Architectural Services dated April 13, 2016.

For this work, we respectfully request the following compensation:

ASR FEE SCHEDULE

| | Fee |
|--------------------------|-------------|
| LCA Architects | \$38,100.00 |
| KPW Structural Engineers | \$15,000.00 |
| Total (fixed fee) | \$53,100.00 |

If you have any questions, please let us know.

We look forward to being of assistance with this additional work.

| Thank you, | | |
|------------------------------------|-------|---------|
| | ness. | 9/13/19 |
| Carl Campos, CEO LCA Architects | 10 | DATE |

DISTRICT REPRESENTATIVE Authorization of Additional Services indicated

ATTACHMENTS

- Exhibit A 2019 Hourly Fee Schedule (1 page)
- Exhibit B Consultant Proposals KPW Structural Engineers (1 page)
- Exhibit C Cahill Cost Estimates (2 pages)
- Exhibit D Bulletin 3-006 and 3-006.1Plaster Replacement, and CCD 3-001 Sunshades (98 pages)



.....

_

15

Exhibit A - 2019 HOURLY FEE SCHEDULE*

| DESCRIPTION | HOURLY RATE | |
|--|---|--|
| Principal | \$215.00 | |
| Associate | \$190.00 to \$215.00 | |
| Project Manager | \$195.00 | |
| Construction Manager | \$150.00 to \$185.00 | |
| Project Architect | \$135.00 to \$185.00 | |
| Quality Control Manager | \$195.00 | |
| Specifications Writer | \$195.00 | |
| Job Captain | \$115.00 to \$130.00 | |
| Designer | \$95.00 to \$175.00 | |
| CAD Tech | \$95.00 to \$140.00 | |
| Project Coordinator | \$95.00 to \$135.00 | |
| Administration/Research/Presentations | \$90.00 to \$125.00 | |
| Clerical | \$105.00 | |
| Architectural Animation – Preparation of computer generated views, renderings and simulations of architectural interiors and exteriors. Preparation of video "fly-by's," walkthrough's, and other simulations. | \$170.00/hr. | |
| Expert Witness – Review of documents, meetings, site visits, telephone conferences, administration of the documents and materials, research, deposition, testimony, court appearances, and travel time. | \$500.00/hr. | |
| Perspective Sketches and Renderings, Visual Simulations | On a Per Drawing Basis | |
| Mileage (outside of the Walnut Creek area) **as adjusted by IRS guidelines | 0.58/mile** | |
| Copies, prints, CADD plots, photography, preparing and mounting, long distance phone calls, postage, express n area will be billed on a reimbursable basis: at cost plus 2 | nail, and travel outside the Walnut Creek | |

* Effective 01/01/2019. Subject to change quarterly.

1970 Broadway, Suite 800, Oakland CA 94612 (925) 944-1628 www.lca-architects.com



Under the conditions of the Architect's Contract for Professional Services with the Owner, as required, the Architect notifies the Owner and the Owner hereby authorizes the Architect to perform Additional Services as previously agreed.

PROJECT:Fremont High School Modernization & New ConstructionLCA #14019DATE:September 17, 2018OWNER:Oakland Unified School District – Attn: Huy Hoang

WORK: Building B MPoE Relocation

SCOPE OF SERVICES:

LCA facilitated a conference call with representatives from OUSD, Cahill, Calichi Design Group, and EDesignC on May 9th, 2019 to discuss underground utility coordination related to the Modernization of Bldg B and construction of new Gymnasium. That discussion led to direction from OUSD to proceed with redesign of site electrical systems to create a new Main Point of Entry (MPoE) for the campus on the ground floor of Building B as part of our Increment 3 work. This relieves congestion in the existing location in the basement of Building C and provides OUSD with a more convenient location to consolidate services for Fremont High School.

Followup site meetings occurred in conjunction with OAC meetings on May 15th and May 29th, and a conference call occurred on May 30th for final coordination prior to issuing the bulletins for Increments 2, 3 & 4, which documented the necessary revisions.

For this work, we respectfully request the following compensation:

ASR FEE SCHEDULE

| | Fee |
|-------------------------------|-------------|
| LCA Architects | \$5,000.00 |
| Calichi Design Group - Civil | \$8,000.00 |
| EDesignC Electrical Engineers | \$1,800.00 |
| Total (fixed fee) | \$14,800.00 |

If you have any questions, please let us know. We look forward to being of assistance with this additional work.

Thank you 9/17/19 DATE Carl Campos, CEC LCA Architects

DISTRICT REPRESENTATIVE Authorization of Additional Services indicated DATE

ATTACHMENTS

- Exhibit A 2019 Hourly Fee Schedule (1 page)
- Exhibit B Consultant Proposals Calichi Design Group (7 pages), EDesignC (1 page)
- Exhibit C Bulletin 2-027 MPoE Tie In, 3-002 Bldg B MPoE, 4-016 Stadium Electrical (16 pages)



16

Exhibit A - 2019 HOURLY FEE SCHEDULE*

| DESCRIPTION | HOURLY RATE |
|--|---|
| Principal | \$215.00 |
| Associate | \$190.00 to \$215.00 |
| Project Manager | \$195.00 |
| Construction Manager | \$150.00 to \$185.00 |
| Project Architect | \$135.00 to \$185.00 |
| Quality Control Manager | \$195.00 |
| Specifications Writer | \$195.00 |
| lob Captain | \$115.00 to \$130.00 |
| Designer | \$95.00 to \$175.00 |
| CAD Tech | \$95.00 to \$140.00 |
| Project Coordinator | \$95.00 to \$135.00 |
| Administration/Research/Presentations | \$90.00 to \$125.00 |
| Clerical | \$105.00 |
| Architectural Animation – Preparation of computer generated views, renderings and simulations of architectural interiors and exteriors. Preparation of video "fly-by's," walkthrough's, and other simulations. | \$170.00/hr. |
| Expert Witness Review of documents, meetings, site visits, telephone conferences, administration of the documents and materials, research, deposition, testimony, court appearances, and travel time. | \$500.00/hr. |
| Perspective Sketches and Renderings, Visual Simulations | On a Per Drawing Basis |
| Mileage (outside of the Walnut Creek area) **as adjusted by IRS guidelines | 0.58/mile** |
| Copies, prints, CADD plots, photography, preparing a nounting, long distance phone calls, postage, expres area will be billed on a reimbursable basis: at cost plu | s mail, and travel outside the Walnut Creek |

* Effective 01/01/2019. Subject to change quarterly.

Keller Mitchell & Co.

Landscape Architecture

302 Fourth Street Oakland, CA 94607 T (510) 451-9987 F (510) 452-9987

November 27, 2018

Brent Randall LCA Architects 590 Ygnacio Valley Road, Suite 310 Walnut Creek, CA 94596

Subject: Fremont High School Increment #2, 3 & 4 Landscape Architectural Services



Dear Brent:

We've had some changes to the drawings that are difficult for our firm to absorb at Fremont High School. In Increment #2, the bio retention has changed three times. For the third time our irrigation consultant will have to recalculate the water budget, modify the irrigation drawings and we will have to re work the planting to fit within the new configuration of the bio retention area.

Originally when we set up the project, we had 3 increment packages. When it went for 4 packages, we didn't charge an extra service even though it took time to re insert a new title block, add an additional set of specifications and re position the sheet layout. Lately, we have had to re work our drawings due to changes in the walls, moving the basketball court and adding trees for the Increment 4 package. Initially, it didn't appear to have an impact until last month and here is the time that has been spent.

| Amy Cupples | 84.5 hours @ \$ 180 = \$ 15,210 (October hours) |
|-----------------------|---|
| Amy Cupples | 24 hours $@$ \$ 180 = \$ 4,320 (November hours) |
| Irrigation consultant | 8 hours $@$ \$ 125 = \$ 1,000 (November hours) |
| TOTAL | \$ 20,530 |

Although our irrigation consultant has not started his work, he has seen the revisions and gave me an estimate.

Sincerely,

mtem

Jacque Keller President

www.kellermitchell.com California license no. 1060



CALICHI DESIGN GROUP

Page 1

September 16, 2019

Mr. Joel Williams Architect LCA Architects, Inc. 590 Ygnacio Valley Road, Suite 310 Walnut Creek, CA 94596 (925) 944-1626

Oakland, CA 94608 (510) 250-7877

www.CaliChi.com

RE: Additional Service Request (ASR) #2 for Professional Civil Engineering and related services for the Fremont High School Campus Renovations Increments 3 and 4

Mr. Williams:

CaliChi Design Group ("CDG" or "the Consultant") is pleased to submit this Additional Service Request (the "ASR") to LCA Architects, Inc. ("the Client") to provide civil engineering and associated services for the above-referenced project ("The Project").

PROJECT UNDERSTANDING: This ASR #2 is based on the District issuing a revised topographic survey on March 12, 2018 for the site with additional information and utilities shown along with potholing efforts by the Contractor and subsequent coordination, redesign, and plan revisions issued resulting from the newly discovered underground utility information.

The following assumptions have been used to draft this ASR:

- There are no changes to the legal property boundary or easements.
- The standards and practices in effect at all agencies having jurisdiction at the time of this ASR will remain unchanged and in effect throughout the course of the Project. Should there be changes to the development code, or revisions to the standards that will result in changes to the scope of services or project as presented, CDG will provide revisions to the plans and supplemental studies, as required. This work will be completed under a separate contract.

The following items, if required, will be provided by others:

• Payment of all Permit or Impact Fees resulting from the revisions.

The following items, if required or desired, may be provided as an Additional Service:

- Physical Utility Exploration, Potholing, Mechanical Detection, Verification, Testing, or Inspections
- Certifications or Liability Releases

SCOPE OF SERVICES:

<u>Task 1: Increment 3 Plan Site, Grading, and Utility Revisions</u> – CDG revised the Construction Documents for Increment 3 to reflect the site features, doorways, and utilities added to the survey provided by the District.

In addition to adding existing utilities from the District provided as-builts to the District provided survey, an excessive number of bulletins were issued as a direct result of undocumented, or unforeseen utility coordination during construction. Hours spent to date on the revisions are provided as Attachment A. *Deliverable: Electronic copies (AutoCAD and pdf) of the revised plans.*



Oakland, CA 94608

www.CaliChi.com

CALICHI DESIGN GROUP 3240 Peralta Street #3

Page 2

Task 2: Increment 4 Plan Site, Grading, and Utility Revisions - CDG revised the Construction Documents for Increment 4 to reflect the site features, doorways, and utilities added to the survey provided by the District.

In addition to adding existing utilities from the District provided as-builts to the District provided survey, an excessive number of bulletins were issued as a direct result of undocumented, or unforeseen utility coordination during construction. Hours spent to date on the revisions are provided as Attachment A.

Additional Services - Any services not specifically and expressly listed in the Tasks above may be completed on an hourly basis. Subsequent iterations of any of the Tasks listed above can be undertaken using for the same scope and fee that appears above if undertaken within 6 months of the date of this ASR. Should Additional Services be undertaken on an hourly basis, and if requested by the Client, CDG will provide the Client with an hour estimate (with conditions) for the requested scope of services. In addition to this remedy, the Client has the option to renegotiate lump sum fees for additional consulting services.

Information Provided By Client - CDG shall be entitled to rely on the completeness and accuracy of all information provided by the Client. The following information shall be provided by the Client:

- Signed ASR
- Legal access to the site
- Previous project submittals, conditions of approval or other correspondence with agencies
- Comprehensive utility as-builts in pdf format for the site •
- Any project fees due to any agency having jurisdiction. •

Schedule - CDG will provide its services in a professional manner in order to meet a mutually agreed upon schedule.

Use of Information - The Client may use the information produced as part of its due diligence, but should not use it as the sole basis for the Client's decision making. CDG will endeavor to research site development issues and constraints to the extent practical given the scope, budget, and schedule agreed to with the Client. CDG's assessment is based in large part on information provided to us by others (agency staff, Utility Company Representatives, etc.) and therefore is only as accurate and complete as the information provided by others. New issues may arise during development because of changes in governmental rules and policy, changed circumstances, or unforeseen conditions. The scale of due diligence to be undertaken at this point in time is limited. To fully determine all site constraints additional studies will be required.

Closure - In addition to the matters set forth herein, our ASR shall include and be subject to, and only to, the terms and conditions in the attached Standard Provisions, which are incorporated by reference. As used in the Standard Provisions, the terms "the Consultant" and "CDG" shall refer to CaliChi Design Group, and the term "the Client" shall refer to LCA Architects, Inc.



CALICHI DESIGN GROUP 3240 Peralia Street #3 Oakhand, CA 94608 (\$10) 250-7877 www.CaliChi.com

Page 3

METHOD OF COMPENSATION: Additional Service Request (ASR) #2 for Professional Civil Engineering and related services for the Fremont High School Campus Renovations Increments 3 and 4

| Task | Task Description | Labor Fee |
|------|----------------------------|-----------|
| 1 | Increment 3 Plan Revisions | \$ 1,650 |
| 2 | Increment 4 Plan Revisions | \$ 32,000 |

Fees listed above are Lump Sum unless specified otherwise. All Terms and Conditions shall be per the Base Contract dated December 16, 2015.

If you concur in all the foregoing and wish to direct us to proceed with the services, please execute this ASR in the spaces provided below and return a copy to us by email. Fees and times stated in this ASR are valid for thirty (30) days after the date of this letter.

We appreciate the opportunity to present this proposal to you. Please do not hesitate to contact me if you have any questions.

CaliChi Design Group

236

BY: Reco V. Prianto, P.E., LEED AP

TITLE: Principal

DATE: September 16, 2019

C



۰. . - 1

CALICHI DESIGN GROUP 3240 Peralta Street #3 Oakland, CA 94608 (\$10) 250-7877

Page |4

ATTACHMENT A

PROJECT TIME ENTRIES

| PROJECT(MAN | AGER) : 16.023.003 - 0 | 24 ASR Incr 4Redesign from new top | o (Prianto, I | Reco) | | |
|---------------|------------------------|--|---------------|--------------|----------|------------|
| DATE | ΑΟΤΙΝΙΤΥ | DESCRIPTION | HRS | CLIENT HOURS | COST | AMOUNT |
| Emrich, Brian | | · · · · · · · · · · · · · · · · · · · | | | | |
| 9/13/2018 | QC: | Includes internal and client QC Review/coordination, as well as internal comment pick-up | 1.00 | 1.00 | \$59.38 | \$125.00 |
| 7/31/2018 | TE Open Bal: | Time Entry Open Balance | 4.00 | 4.00 | \$237.52 | \$500.00 |
| | | Emrich, Brian TOTAL: | 5.00 | 5.00 | \$296.90 | \$625.00 |
| Johnson, Mark | | | | | | |
| 11/21/2018 | Base/Bldg Files: | BASE x-ref setup, Coordination with Design Team, | 2.00 | 2.00 | \$104.88 | \$250.00 |
| 11/26/2018 | Base/Bldg Files: | BASE x-ref setup, Coordination with Design Team, | 8.00 | 8.00 | \$419.52 | \$1,000.00 |
| 12/7/2018 | Reports: | Any report, e.g. Feasibility, Drainage, Sanitary Sewer, Hydraflows, Calculations, etc. | 2.00 | 2.00 | \$104.88 | \$250.00 |
| 9/19/2018 | Sheet Productio: | Includes: Labels, callouts, annotations, all sheets listed per contract, add'l as needed | 2.00 | 2.00 | \$104.88 | \$250.00 |
| 9/21/2018 | Sheet Productio: | Includes: Labels, callouts, annotations, all sheets listed per contract, add'l as needed | 4.00 | 4.00 | \$209.76 | \$500.00 |
| 9/25/2018 | Sheet Productio: | Includes: Labels, callouts, annotations, all sheets listed per contract, add'l as needed | 4.00 | 4.00 | \$209.76 | \$500.00 |
| 12/7/2018 | Sheet Productio: | Includes: Labels, callouts, annotations, all sheets listed per contract, add'l as needed | 4.00 | 4.00 | \$209.76 | \$500.00 |

Employee

GROUPED BY

PROJECT TIME ENTRIES

PROJECT(MANAGER) : 16.023.003 - 024 ASR Incr 4--Redesign from new topo (Prianto, Reco)

| DATE | ACTIVITY | DESCRIPTION | HRS | CLIENT HOURS | COST | AMOUNT |
|-----------------|------------------|---|-------|--------------|------------|-------------|
| 7/31/2018 | TE Open Bal: | Time Entry Open Balance | 56.00 | 56.00 | \$2,936.64 | \$7,000.00 |
| | | Johnson, Mark TOTAL: | 82.00 | 82.00 | \$4,300.08 | \$10,250.00 |
| Landes, Stephen | | | | | | |
| 7/31/2018 | TE Open Bal: | Time Entry Open Balance | 9.50 | 9.50 | \$781.00 | \$1,187.50 |
| | | Landes, Stephen TOTAL: | 9.50 | 9.50 | \$781.00 | \$1,187.50 |
| | | | | | | . , |
| Lau, Karl | | | | | | |
| 9/12/2018 | QC: | Includes internal and client QC Review/coordination, as well as internal comment pick-up | 1.00 | 1.00 | \$54.82 | \$125.00 |
| 9/17/2018 | QC: | Includes internal and client QC Review/coordination, as well as internal comment pick-up | 1.00 | 1.00 | \$54.82 | \$125.00 |
| 9/19/2018 | RFIs: | RFIs | 0.25 | 0.25 | \$13.71 | \$31.25 |
| 9/11/2018 | Sheet Productio: | Includes: Labels, callouts, annotations, all sheets listed per contract, add'l as needed | 1.50 | 1.50 | \$82.23 | \$187.50 |
| 9/25/2018 | Sheet Productio: | Includes: Labels, callouts, annotations, all sheets listed per contract, add'l as needed | 2.00 | 2.00 | \$109.64 | \$250.00 |
| 9/25/2018 | Sheet Productio: | Includes: Labels, callouts, annotations, all sheets listed per contract, add'l as needed | 1.50 | 1.50 | \$82.23 | \$187.50 |
| 9/25/2018 | Sheet Productio: | Includes: Labels, callouts, annotations, all sheets listed per contract, add'l as needed | 1.00 | 1.00 | \$54.82 | \$125.00 |
| 12/12/2018 | Sheet Productio: | Includes: Labels, callouts, annotations, all sheets listed per contract, add'l as needed | 1.00 | 1.00 | \$54.82 | \$125.00 |
| 12/12/2018 | Sheet Productio: | Includes: Labels, callouts, annotations, all sheets listed per contract, add'l as needed | 0.50 | 0.50 | \$27.41 | \$62.50 |
| 5/14/2019 | Sheet Productio: | includes: Labels, callouts, annotations, all sheets listed per contract, add'l as needed | 2.50 | 2.50 | \$137.05 | \$312.50 |
| 12/12/2018 | SWCP & Question: | Prelim Stormwater analysis, C.3 question, supplementl form for planning submittal, Prelim SWCP, Calc | 1.50 | 1.50 | \$82.23 | \$187.50 |
| 7/31/2018 | TE Open Bal: | Time Entry Open Balance | 21.25 | 21.25 | \$1,164.93 | \$2,656.25 |
| 9/18/2018 | Utility: | Includes preliminary Utility layout | 0.50 | 0.50 | \$27.41 | \$62.50 |
| 5/6/2019 | Utility: | Includes preliminary Utility layout | 1.75 | 1.75 | \$95.94 | \$218.75 |
| 5/7/2019 | Utility: | Includes preliminary Utility layout | 0.50 | 0.50 | \$27.41 | \$62.50 |
| | | Lau, Karl TOTAL: | 37.75 | 37.75 | \$2,069.46 | \$4,718.75 |
| Patel, Jalpa | | | | | | |
| 8/1/2018 | QC: | Includes internal and client QC Review/coordination, as well as internal comment pick-up | 1.50 | 1.50 | \$62.25 | \$187.50 |

ing in the second se

PROJECT TIME ENTRIES

PROJECT(MANAGER) : 16.023.003 - 024 ASR Incr 4--Redesign from new topo (Prianto, Reco)

| DATE | ACTIVITY | DESCRIPTION Includes internal and client QC | HRS | CLIENT HOURS | COST | AMOUNT |
|------------------|------------------|--|-------|--------------|----------|------------|
| 8/2/2018 | QC: | Review/coordination, as well as internal comment pick-up | 1.00 | 1.00 | \$41.50 | \$125.00 |
| 8/7/2018 | QC: | Includes internal and client QC Review/coordination, as well as internal comment pick-up | 2.00 | 2.00 | \$83.00 | \$250.00 |
| 8/8/2018 | QC: | Includes internal and client QC Review/coordination, as well as internal comment pick-up | 1.00 | 1.00 | \$41.50 | \$125.00 |
| 8/6/2018 | Respnd Ext Comm: | Includes: QC pickup and validation of comments, Comment response letter | 3.50 | 3.50 | \$145.25 | \$437.50 |
| 7/31/2018 | TE Open Bal: | Time Entry Open Balance | 10.50 | 10.50 | \$435.75 | \$1,312.50 |
| 8/13/2018 | Util Modeling: | Utility Modeling | 3.00 | 3.00 | \$124.50 | \$375.00 |
| | | Patel, Jalpa TOTAL: | 22.50 | 22.50 | \$933.75 | \$2,812.50 |
| Prianto, Reco | | | | | | |
| 7/31/2018 | TE Open Bal: | Time Entry Open Balance | 4.00 | 4.00 | \$535.36 | \$740.00 |
| | | Prianto, Reco TOTAL: | 4.00 | 4.00 | \$535.36 | \$740.00 |
| Schlehr, Patrick | | | | | | |
| 8/7/2018 | Base/Bldg Files: | BASE x-ref setup, Coordination with Design Team, | 3.50 | 3.50 | \$279.90 | \$437.50 |
| 9/14/2018 | Base/Bldg Files: | BASE x-ref setup, Coordination with Design Team, | 1.00 | 1.00 | \$79.97 | \$125.00 |
| 9/17/2018 | Base/Bldg Files: | BASE x-ref setup, Coordination with Design Team, | 8.00 | 8.00 | \$639.76 | \$1,000.00 |
| 9/25/2018 | Base/Bldg Files: | BASE x-ref setup, Coordination with Design Team, | 0.50 | 0.50 | \$39.99 | \$62.50 |
| 12/12/2018 | Base/Bldg Files: | BASE x-ref setup, Coordination with Design Team, | 2.50 | 2.50 | \$199.93 | \$312.50 |
| 5/2/2019 | Base/Bldg Files: | BASE x-ref setup, Coordination with Design Team, | 3.00 | 3.00 | \$239.91 | \$375.00 |
| 5/3/2019 | Base/Bldg Files: | BASE x-ref setup, Coordination with Design Team, | 4.00 | 4.00 | \$319.88 | \$500.00 |
| 5/6/2019 | Base/Bldg Files: | BASE x-ref setup, Coordination with Design Team, | 3.00 | 3.00 | \$239.91 | \$375.00 |
| 5/7/2019 | Base/Bldg Files: | BASE x-ref setup, Coordination with Design Team, | 4.25 | 4.25 | \$339.87 | \$531.25 |
| 5/8/2019 | Base/Bldg Files: | BASE x-ref setup, Coordination with Design Team, | 5.00 | 5.00 | \$399.85 | \$625.00 |
| 8/6/2018 | Grading: | Grading | 1.00 | 1.00 | \$79.97 | \$125.00 |
| 9/13/2018 | Meetings: | Includes both in-person and over the phone or computer | 1,00 | 1.00 | \$79.97 | \$125.00 |
| 11/26/2018 | Meetings: | Includes both in-person and over the phone or computer | 3.00 | 3.00 | \$239.91 | \$375.00 |
| 2/26/2019 | Meetings: | Includes both in-person and over the phone or computer | 0.75 | 0.75 | \$59.98 | \$93.75 |
| 8/10/2018 | QC: | Includes internal and client QC Review/coordination, as well as internal comment pick-up | 1.00 | 1.00 | \$79.97 | \$125.00 |
| 8/13/2018 | QC: | Includes internal and client QC Review/coordination, as well as internal comment pick-up | 4.00 | 4.00 | \$319.88 | \$500.00 |
| | | | | | | |

GROUPED BY Employee

PROJECT TIME ENTRIES

PROJECT(MANAGER) : 16.023.003 - 024 ASR Incr 4--Redesign from new topo (Prianto, Reco)

| DATE | ACTIVITY | DESCRIPTION | HRS | CLIENT HOURS | COST | AMOUNT |
|------------|------------------|--|------|--------------|-----------------|----------|
| 8/20/2018 | QC: | Includes internal and client QC Review/coordination, as well as internal comment pick-up | 0.25 | 0.25 | \$19.99 | \$31.25 |
| 8/27/2018 | QC: | Includes internal and client QC Review/coordination, as well as internal comment pick-up | 1.00 | 1.00 | \$79 .97 | \$125.00 |
| 9/13/2018 | QC: | Includes internal and client QC Review/coordination, as well as internal comment pick-up | 5.00 | 5.00 | \$399.85 | \$625.00 |
| 9/14/2018 | QC: | Includes internal and client QC Review/coordination, as well as internal comment pick-up | 1.00 | 1.00 | \$79.97 | \$125.00 |
| 9/24/2018 | QC: | Includes internal and client QC Review/coordination, as well as internal comment pick-up | 0.75 | 0.75 | \$59.98 | \$93.75 |
| 10/1/2018 | QC: | Includes internal and client QC Review/coordination, as well as internal comment pick-up | 5.00 | 5.00 | \$399.85 | \$625.00 |
| 10/2/2018 | QC: | Includes internal and client QC Review/coordination, as well as internal comment pick-up | 4.50 | 4.50 | \$359.87 | \$562.50 |
| 10/11/2018 | QC: | Includes internal and client QC Review/coordination, as well as internal comment pick-up | 3.00 | 3.00 | \$239.91 | \$375.00 |
| 10/12/2018 | QC: | Includes internal and client QC Review/coordination, as well as internal comment pick-up | 0.75 | 0.75 | \$59.98 | \$93.75 |
| 10/23/2018 | QC: | Includes internal and client QC Review/coordination, as well as internal comment pick-up | 0.25 | 0.25 | \$19.99 | \$31.25 |
| 10/24/2018 | QC: | Includes internal and client QC Review/coordination, as well as internal comment pick-up | 3.25 | 3.25 | \$259.90 | \$406.25 |
| 12/5/2018 | QC: | Includes internal and client QC Review/coordination, as well as internal comment pick-up | 1.00 | 1.00 | \$79.97 | \$125.00 |
| 12/10/2018 | QC: | Includes internal and client QC Review/coordination, as well as internal comment pick-up | 0.25 | 0.25 | \$19.99 | \$31.25 |
| 12/12/2018 | QC: | Includes internal and client QC Review/coordination, as well as internal comment pick-up | 2.50 | 2.50 | \$199.93 | \$312.50 |
| 1/8/2019 | QC: | Includes internal and client QC Review/coordination, as well as internal comment pick-up | 4.00 | 4.00 | \$319.88 | \$500.00 |
| 1/9/2019 | QC: | Includes internal and client QC Review/coordination, as well as internal comment pick-up | 1.00 | 1.00 | \$79.97 | \$125.00 |
| 3/18/2019 | QC: | Includes internal and client QC Review/coordination, as well as internal comment pick-up | 0.25 | 0.25 | \$19.99 | \$31.25 |
| 3/22/2019 | QC: | Includes internal and client QC Review/coordination, as well as internal comment pick-up | 1.00 | 1.00 | \$79.97 | \$125.00 |
| 8/3/2018 | Reports: | Any report, e.g. Feasibility, Drainage, Sanitary Sewer, Hydraflows, Calculations, etc. | 0.25 | 0.25 | \$19.99 | \$31.25 |
| 9/19/2018 | Sheet Productio: | Includes: Labels, callouts, annotations, all sheets listed per contract, add'l as needed | 0.25 | 0.25 | \$19.99 | \$31.25 |
| | | | | | | |

GROUPED BY Employee

, . . . , . . .

PROJECT TIME ENTRIES

PROJECT(MANAGER) : 16.023.003 - 024 ASR Incr 4--Redesign from new topo (Prianto, Reco)

| DATE | ACTIVITY | DESCRIPTION | HRS | CLIENT HOURS | COST | AMOUNT |
|------------|------------------|--|--------|--------------|-------------|-------------|
| 9/28/2018 | Sheet Productio: | Includes: Labels, callouts, annotations, all sheets listed per contract, add'I as needed | 4.00 | 4.00 | \$319.88 | \$500.00 |
| 10/16/2018 | Sheet Productio: | Includes: Labels, callouts, annotations, all sheets listed per contract, add'l as needed | 2.25 | 2.25 | \$179.93 | \$281.25 |
| 10/31/2018 | Sheet Productio: | Includes: Labels, callouts, annotations, all sheets listed per contract, add'l as needed | 8.00 | 8.00 | \$639.76 | \$1,000.00 |
| 7/31/2018 | TE Open Bal: | Time Entry Open Balance | 51.25 | 51.25 | \$4,098.46 | \$6,406.25 |
| | | Schlehr, Patrick TOTAL: | 146.25 | 146.25 | \$11,695.61 | \$18,281.25 |
| | | 16.023.003-024 TOTAL: | 307.00 | 307.00 | \$20,612.15 | \$38,615.00 |

PROJECT(MANAGER) : 16.023.003 - 023 ASR Incr 3--Redesign from new topo (Prianto, Reco)

| DATE | ACTIVITY | DESCRIPTION | HRS CLI | ENT HOURS | COST | AMOUNT |
|---------------|------------------|--|---------|-----------|----------|------------|
| lohnson, Mark | | | | | | |
| 7/31/2018 | TE Open Bal: | Time Entry Open Balance | 2.00 | 2.00 | \$104.88 | \$250.00 |
| | | Johnson, Mark TOTAL: | 2.00 | 2.00 | \$104.88 | \$250.00 |
| au, Karl | | | | | | |
| 5/8/2019 | Sheet Productio: | Includes: Labels, callouts, annotations, all sheets listed per contract, add'l as needed | 1.00 | 1.00 | \$54.82 | \$125.00 |
| | | Lau, Karl TOTAL: | 1.00 | 1.00 | \$54.82 | \$125.00 |
| Patel, Jalpa | | | | | | |
| 1/17/2019 | Respnd Ext Comm: | Includes: QC pickup and validation of comments, Comment response letter | 4.00 | 4.00 | \$166.00 | \$500.00 |
| 1/18/2019 | Respnd Ext Comm: | Includes: QC pickup and validation of comments, Comment response letter | 1.00 | 1.00 | \$41.50 | \$125.00 |
| 1/21/2019 | Respnd Ext Comm: | Includes: QC pickup and validation of comments, Comment response letter | 1.00 | 1.00 | \$41.50 | \$125.00 |
| 1/22/2019 | Respnd Ext Comm: | Includes: QC pickup and validation of comments, Comment response letter | 1.00 | 1.00 | \$41.50 | \$125.00 |
| 7/31/2018 | TE Open Bal: | Time Entry Open Balance | 3.25 | 3.25 | \$134.88 | \$406.25 |
| | | Patel, Jalpa TOTAL: | 10.25 | 10.25 | \$425.38 | \$1,281.25 |
| | | 16.023.003-023 TOTAL: | 13.25 | 13.25 | \$585.08 | \$1,656.25 |

.

| $ \cap \Delta$ |
|-----------------|
| ARCHITECTS |

DSA File# 1-H8DSA Appl.# 01-116833DSA P.T.N.# 61259 - 377

Owner Contractor

DSA

Inspector

2

DISTRIBUTION

х

Bulletin **4-004.5**

Date: July 15, 2019

Project: Fremont High School Modernization & New Construction Increment #4 4610 Foothill Blvd., Oakland Ca. 94601

Owner: Oakland Unified School District

THIS IS NOT A CHANGE ORDER

Please submit an itemized quotation for changes in the Contract Sum and/or Time incidental to proposed modifications to the Contract Document described herein.

ACTION

- You are authorized to proceed with this work at no increase in price.
- x The District has authorized you to proceed with this work.
- Submit your cost for revised work.
- Submit your credit for revised work.
- You are not authorized to proceed with this work until DSA approval.

DESCRIPTION

- Bulletin 4-004.5
 - Adjusted is the profile of the SD line to cross under the existing duct bank that Cahill found to terminate into the existing library that was previously unknown.
 - Added is a leg of the INC1 SD to INC4 to pick up the Northwest corner RWL from the existing library.
 - It would be best if the line from the SD lift station at the bottom of the stairs was also connected to this leg.
 - Lowered are the storm line profile crossings of the grade beam on the west side of the gym near the track, to coordinate with structural and get the sleeves within the bottom 3rd of the grade beam.
 - o Updated is the table of varies gravity line utility crossings. See table on sheet C6.0.
 - Updated is the invert elevation of the 4" SD Line that Dylan Strangmeyer brought to our attention on Thursday 7/11.
 - Holding the downstream invert of 36.71 and a slope of 1%, the correct IE at the building is 36.86.
- Revised Bulletin 4-004.4 responds to communication from CFJV that a portion of SD line was already installed per 4-004.2. Inverts and crossings adjusted per phone conversation between Cahill, Calichi & LCA.
- Revised Bulletin 4-004.3 responds to RFI's 4-064 & 4-073 as well as additional information observed and provide by contractor
 regarding existing conditions that differ from as-built and survey information used in design. SD, Gas, and SS lines have been
 coordinated around ductbank using info. provided by CFJV. Electrical utilities have been coordinated with needs for MPoE in
 Bldg B.
- Revised Bulletin 4-004.2 responds to email from contractor to revise invert elevations between POC at building and main tie-ins.
 Domestic water supply pipe size was also revised in coordination with plumbing requirements.

| BY: | Joel Williams | 7/15/19 | |
|-----|---------------|---------|--|
| 51. | | | |

| 116833 BULLETIN_#4-004.5 | LCA #14019 1-0. 7 / F05 | page 1 of 2 |
|----------------------------|--|-------------|
| LCA Architects • 1970 Broa | dway. Suite 800, Oakland, CA 94612 • (925) 944-1626 • www.lca-architects.com | |

(Description continued)

- Revised bulletin 4-004.1 adds two plumbing sheets (4-P2.01 and 4-P2.02) documenting revisions in response to RFI 4-037.1 and RFI 4-044 related to furring behind urinals and piping outside of walls.
- This bulletin provides revised civil utility plans and underground plumbing plans in response to the following RFI's: 4-039 Plumbing Stub Outs, 4-040 FSR Location (see also CCD 4-003 pending DSA Approval), 4-045 Storm Drain, 4-049 Conc Duct & SD, 4-050 Utility Pole & SD.

Revision History


Table below shows sheets that have been issued in each version of this bulletin. Sheets listed in red were revised for that bulletin. Sheets listed in italic were revised for a previous bulletin and reissued. Bulletin 4-004.5 consolidates all previously issued sheets and is meant to supersede all previous versions.


| Bulletin Revision Issues | | | | | |
|--------------------------|---------|---------|---------|---------|---------|
| 4-004 | 4-004.1 | 4-004.2 | 4-004.3 | 4-004.4 | 4-004.5 |
| | | | | 4-C1.3 | 4-C1.3 |
| | | | | | 4-C3.1 |
| 4-C6.0 | 4-C6.0 | 4-C6.0 | 4-C6.0 | 4-C6.0 | 4-C6.0 |
| 4-C6.1 | 4-C6.1 | 4-C6.1 | 4-C6.1 | | 4-C6.1 |
| 4-C6.2 | 4-C6.2 | 4-C6.2 | 4-C6.2 | | 4-C6.2 |
| 4-C6.3 | 4-C6.3 | 4-C6.3 | 4-C6.3 | 4-C6.3 | 4-C6.3 |
| | | | | 4-C7.2 | 4-C7.2 |
| 4-P1.01 | 4-P1.01 | 4-P1.01 | | | 4-P1.01 |
| 4-P1.02 | 4-P1.02 | 4-P1.02 | | | 4-P1.02 |
| | 4-P2.01 | 4-P2.01 | | | 4-P2.01 |
| | 4-P2.02 | 4-P2.02 | | | 4-P2.02 |
| | | | 4-E1.00 | | 4-E1.00 |

116833 BULLETIN #4-004.5

LCA #14019 1-0.7 / F05

LCA Architects • 1970 Broadway, Suite 800, Oakland, CA 94612 • (925) 944-1626 • www.lca-architects.com

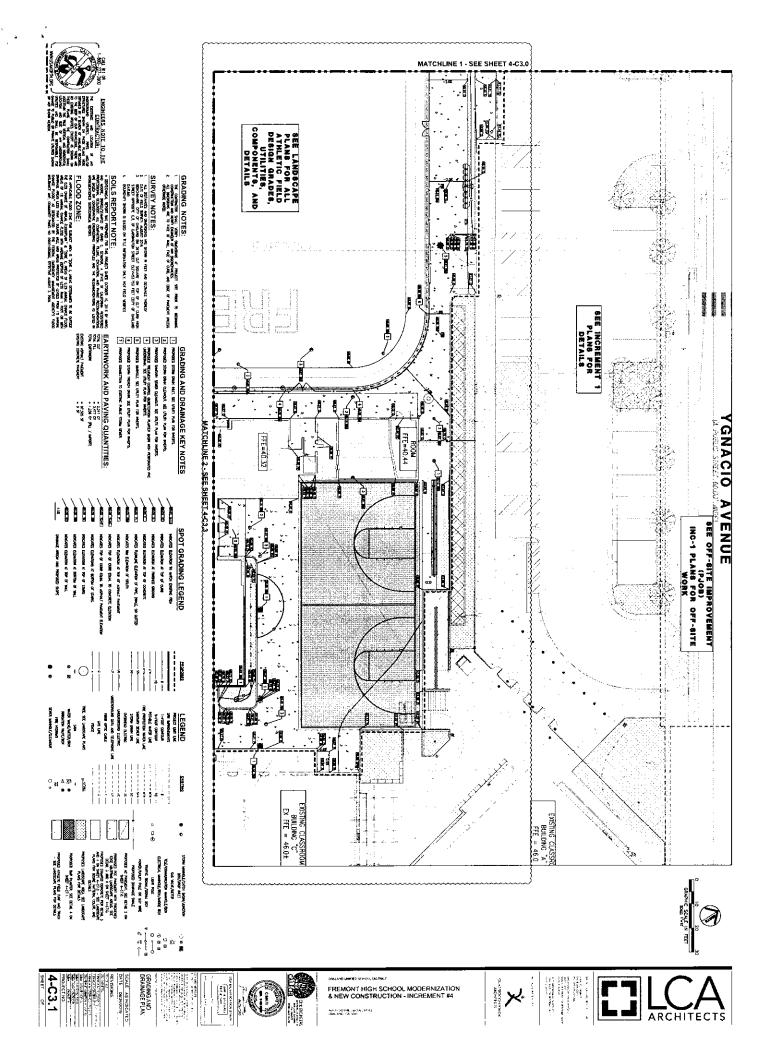

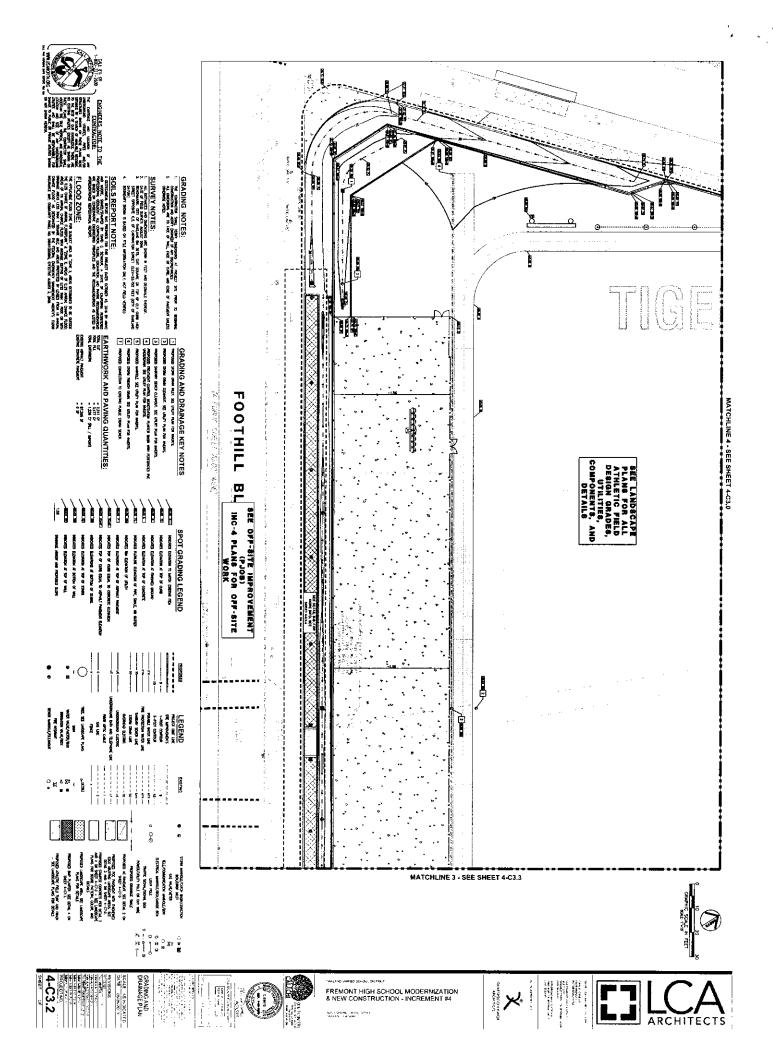

| $ \cap \Delta$ |
|-----------------|
| ARCHITECTS |

DSA File # 1-H8 DSA Appl. DSA P.T.N.

01-116833 # 61259 - 377

June 26 2019 Date:

Bulletin 4-015

| Project: | Fremont High School Modernization & New Construction Increment #4 4610 Foothill Blvd., Oakland Ca. 94601 | | Owner |
|---------------------------|---|---|--------------------------------|
| Owner: | Oakland Unified School District | | Contractor Inspector DSA |
| Please sub Contract Si | NOT A CHANGE ORDER mit an itemized quotation for changes in the um and/or Time incidental to proposed ns to the Contract Document described herein. | | |
| ACTION | | L | |

| X | You are authorized to proceed with this work at no increase in price. | |
|----------|---|--|
| <u> </u> | The District has authorized you to proceed with this work. | |
| | Submit your cost for revised work. Submit your credit for revised work. You <u>are not</u> authorized to proceed with this work until DSA approval. | |
| | | |

DESCRIPTION

This bulletin provides revised grading plans, in coordination with storm drain design issued Summary: as part of Bulletin 4-004.3.

ATTACHMENTS

Grading and Drainage Sheets: 4-C3.0, 4-C3.1, 4-C3.2, 4-C3.3, 4-C3.4 •

Joel Williams BY:


6/26/19


116833 BULLETIN #4-015


LCA #14019 1-0.7 / F05

page 1 of 1

LCA Architects • 1970 Broadway, Suite 800, Oakland, CA 94612 • (925) 944-1626 • www.lca-architects.com

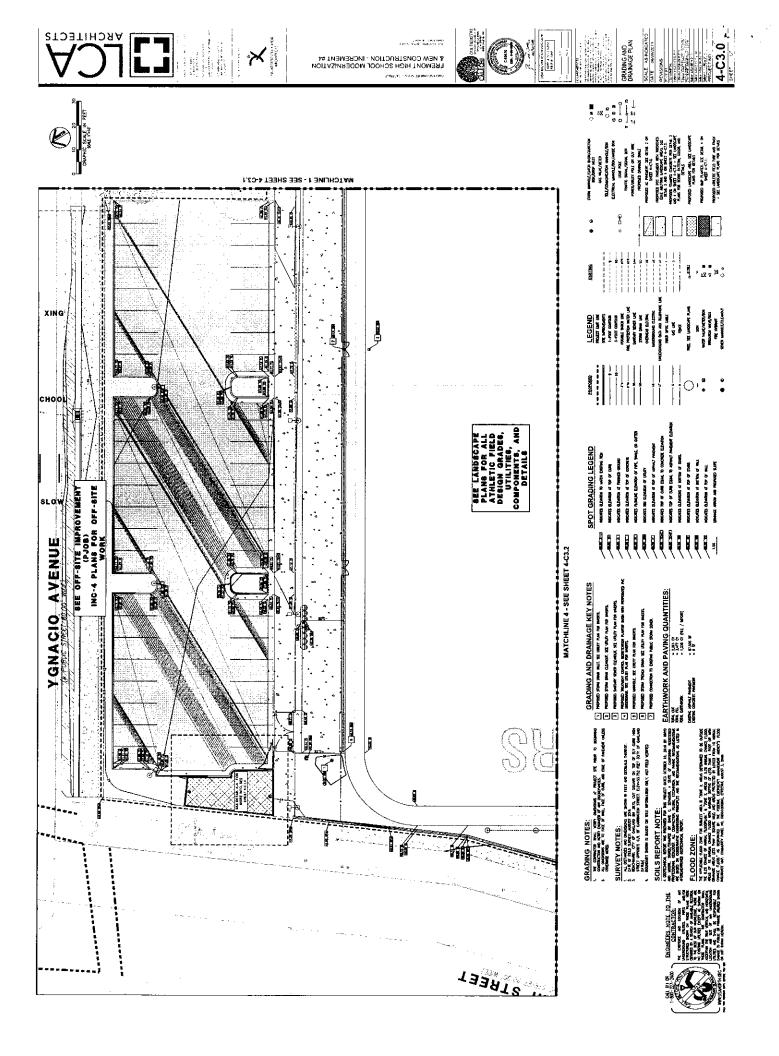

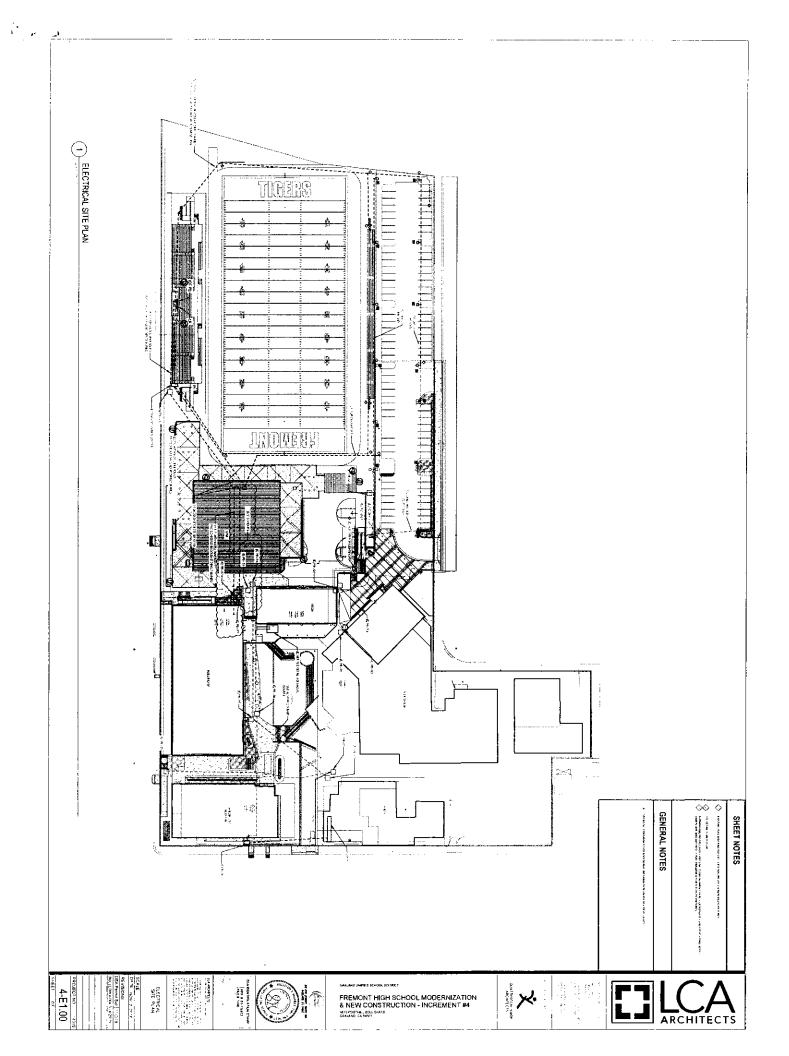

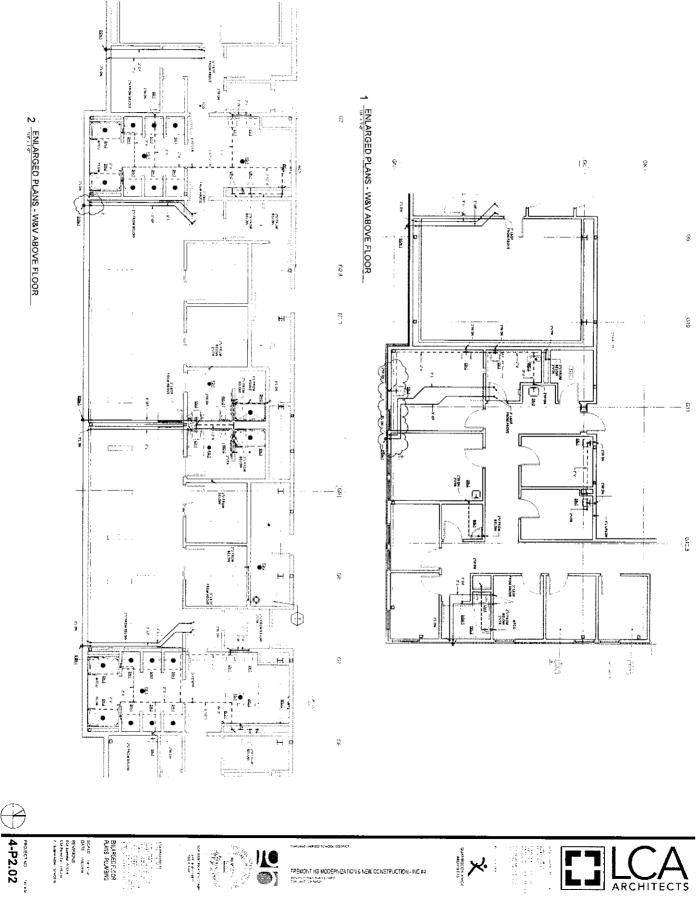

ц. И

een a Pilu vuotinee alleeta allee Divutuksitaatiliseta

SCALE INFORM DATE INSUMM REVISIONS PLA GAMMAL FILLIN DSA PANETSA I INSULT 7. BARMADA SHOTID

2


FREMONT HS MODEPNIZATION & NEW CONSTRUCTION - INC #4 89321030984 CAN LOPPO CAN AND CAMPACING A MAD


ARCHITECTS

I...



· · .

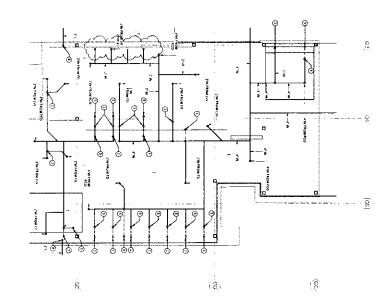

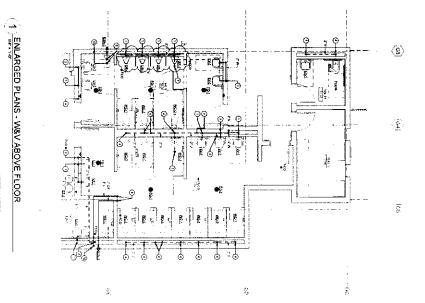

SHEET NOTES. 2000 State 2000 Stat

B


4-P2.01

A constraints of the second se


рыя ровитерсясных стания али и отночных бис и ним

FREMONT HS MODEPHIZATION & NEW CONSTRUCTION - INC #4 ACCEPT THREE ENVIRONMENT CARANDE CARANTER



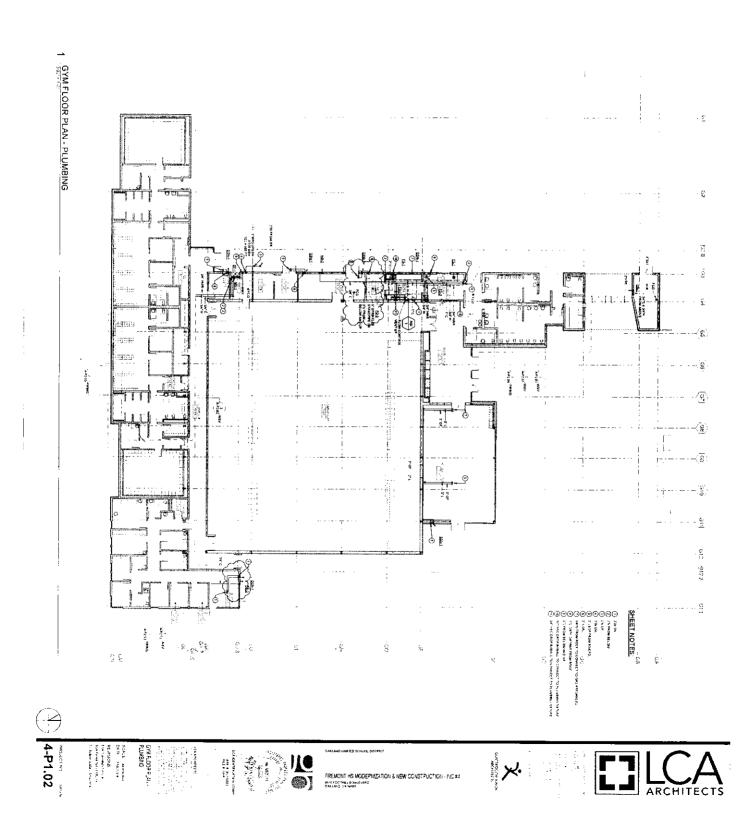

j**i** - • •

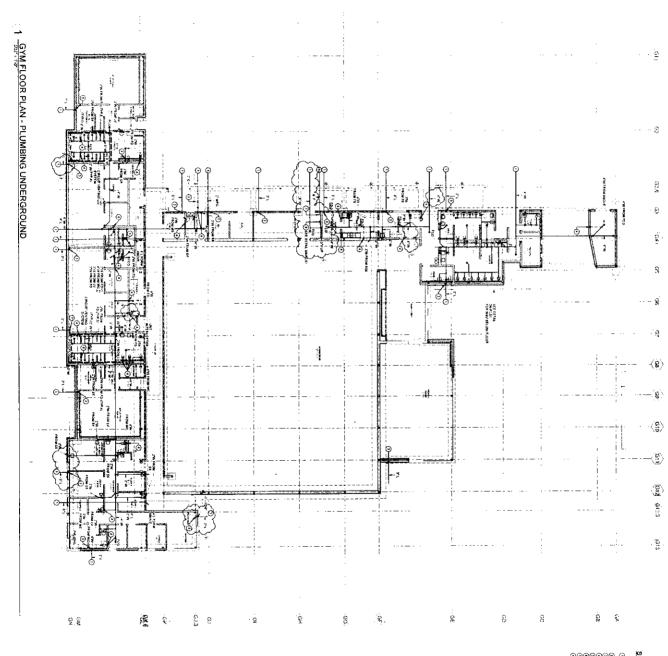

SHEET NOTES

EREMONIT HS MODERN

FREMONT HS WODEPNIZATION & NEW CONSTRUCTION - INC # #13 FOOTHER EXCITATION CAN ME CONSTRUCT AND CONSTRUCTION - INC # ·

Ð

4-P1.01


REVISIONS DEA Salescel (2011) DEA Roma Det (1116)(11) C., Folgen actual - Kraulon)

GYM FLOOR PL211-PLUNBING UNDERGROUND SCALE ANALYSI DATE INSTANT


ARCHITCES


ALL STREET


افي الحريات

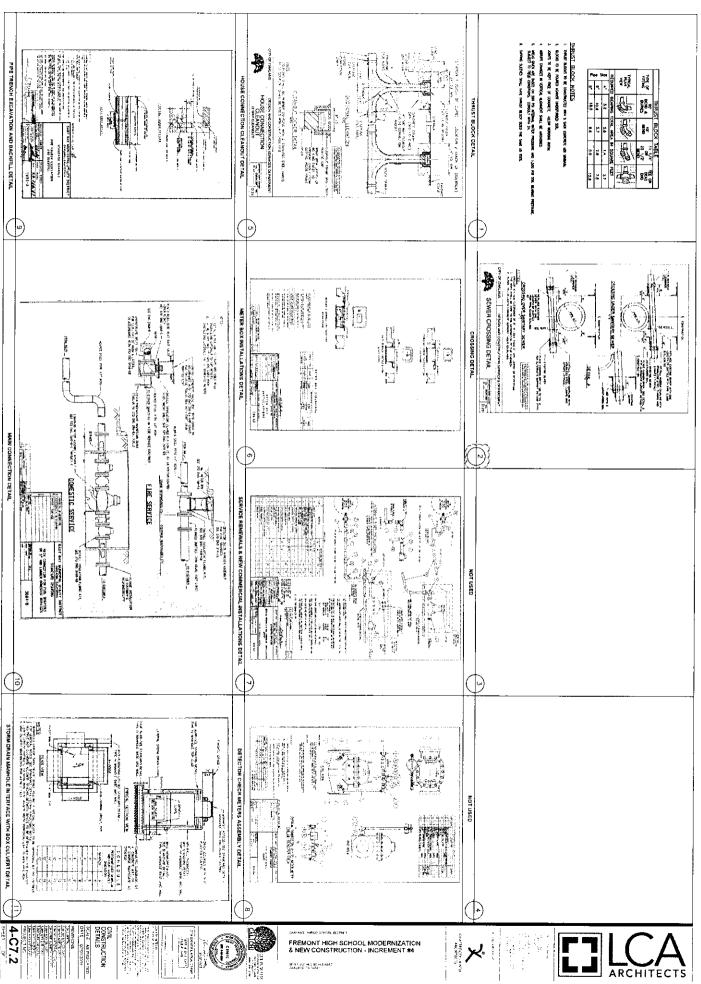



. . .

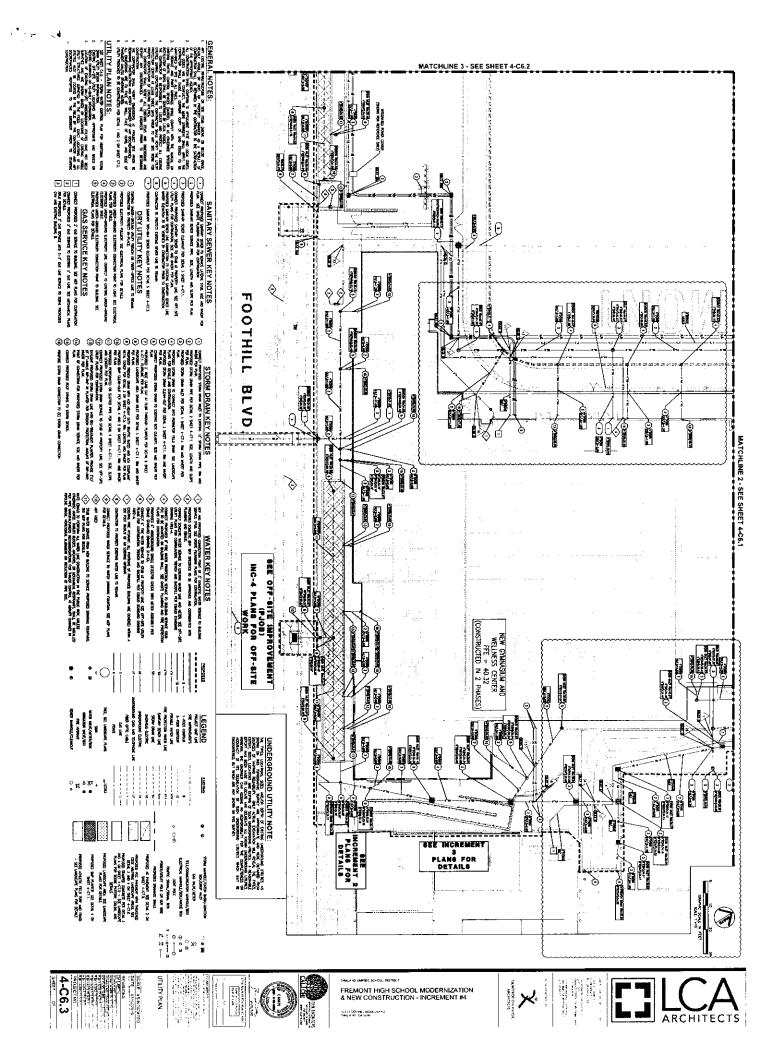


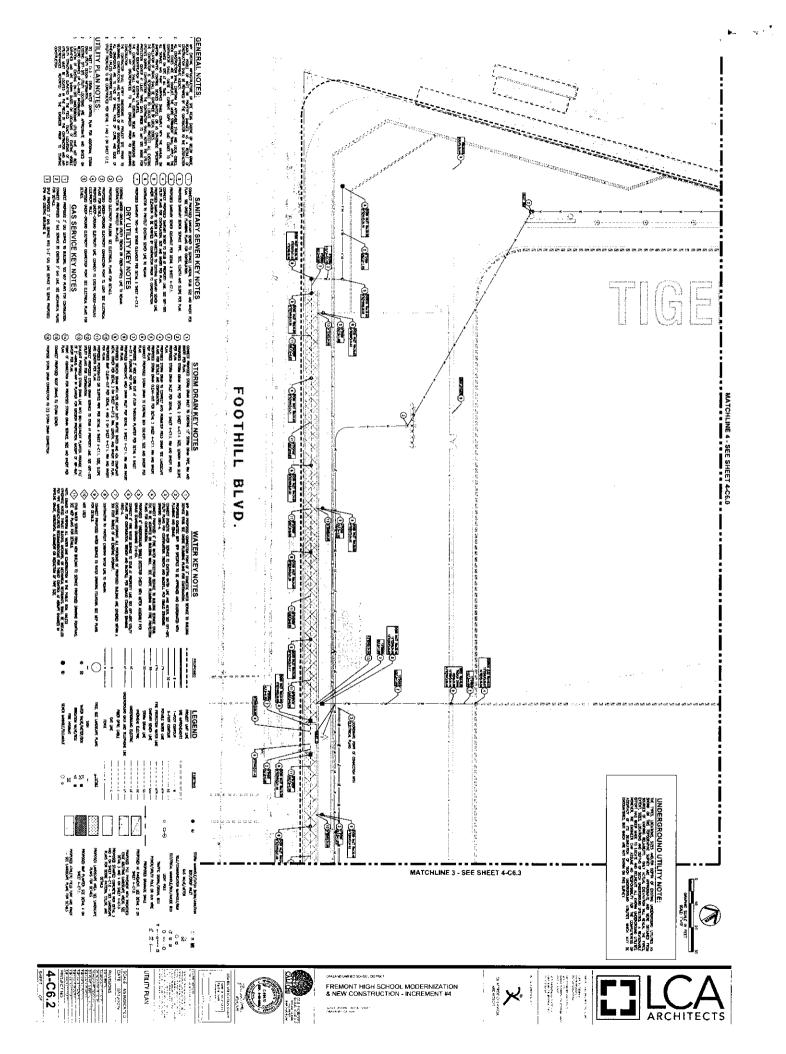

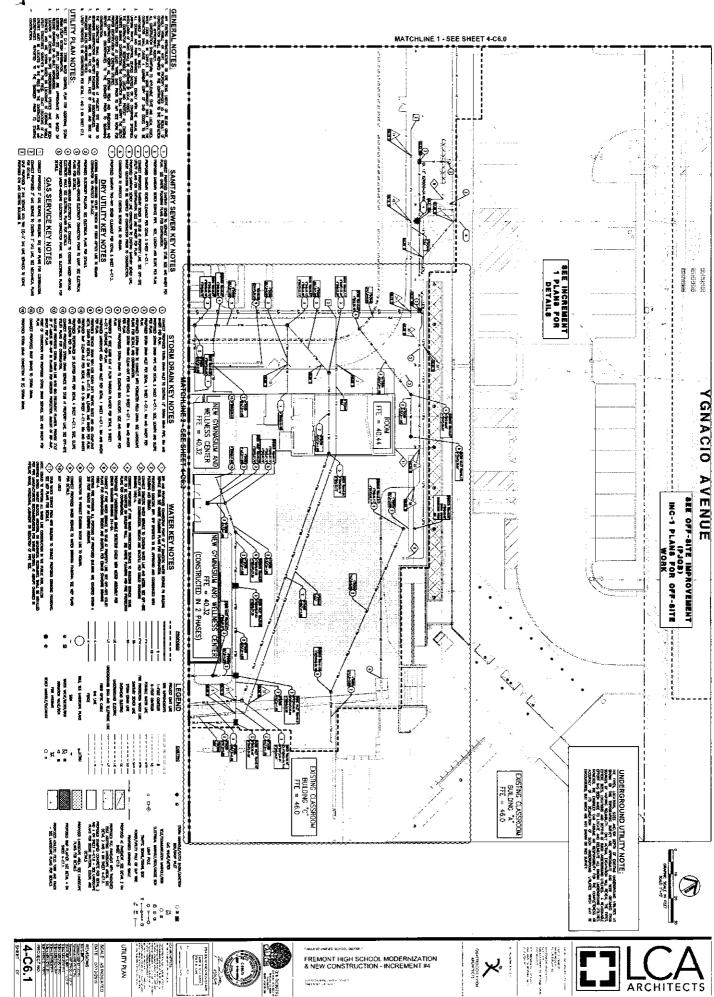

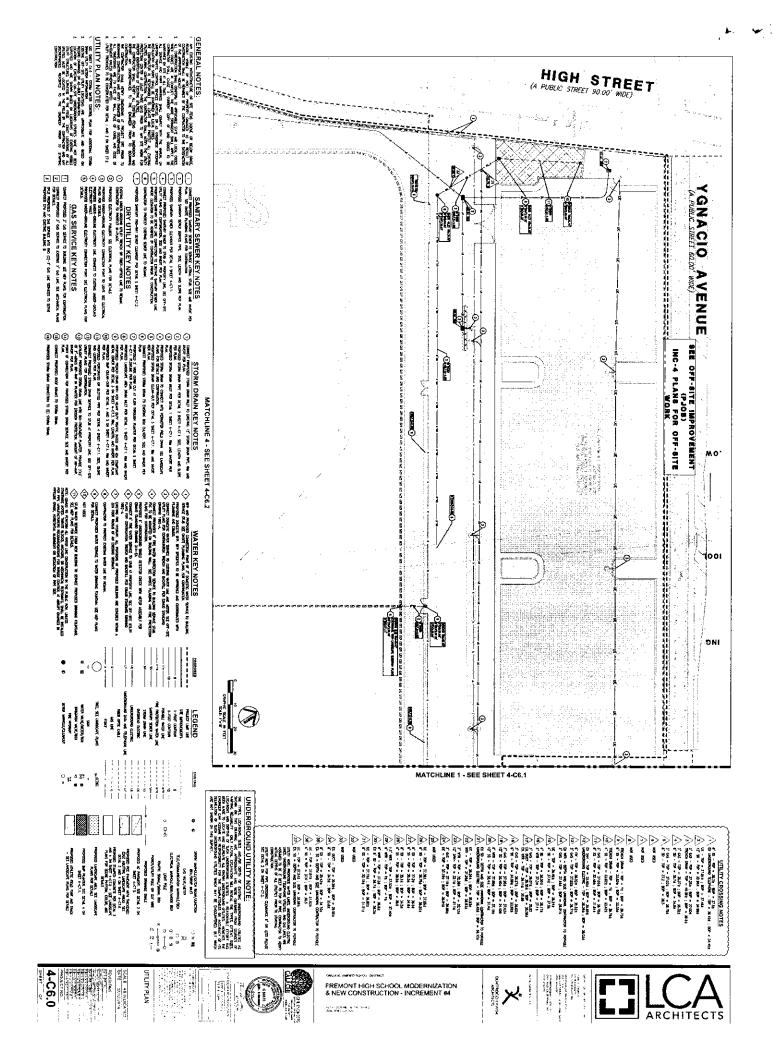

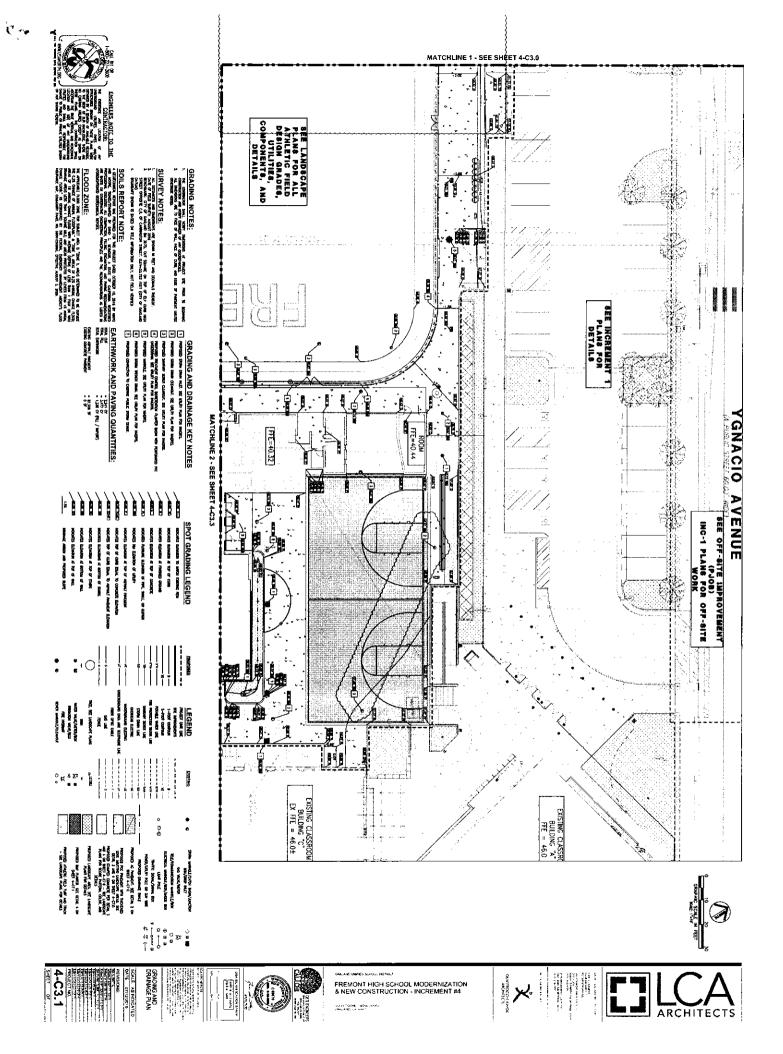


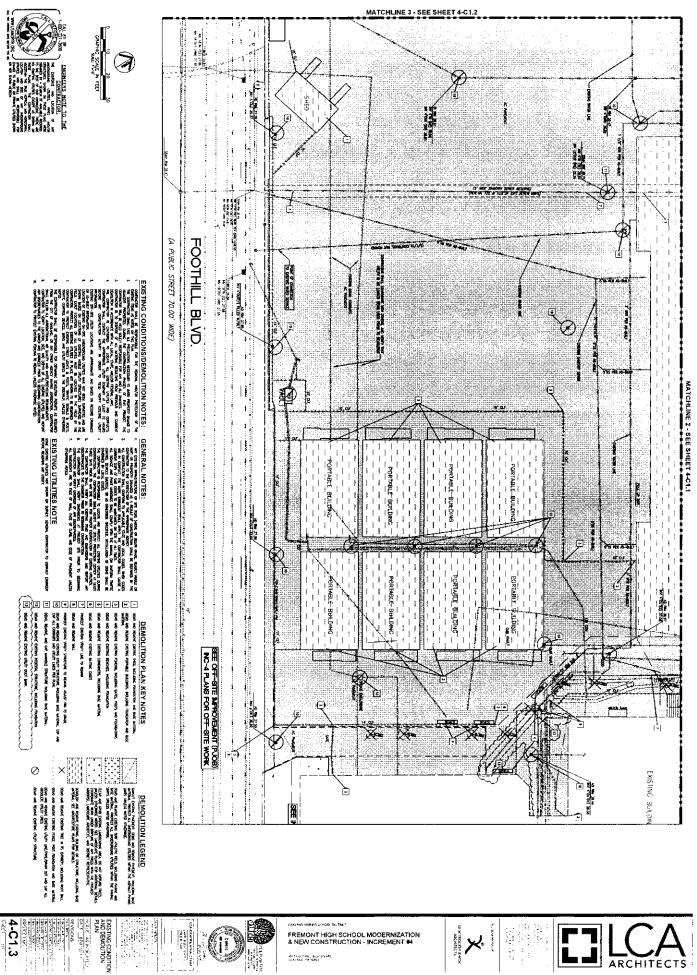

. (Ē

251/16/0000. BLOCFWAR DOM:SND OF NRST

ARCHITECTS

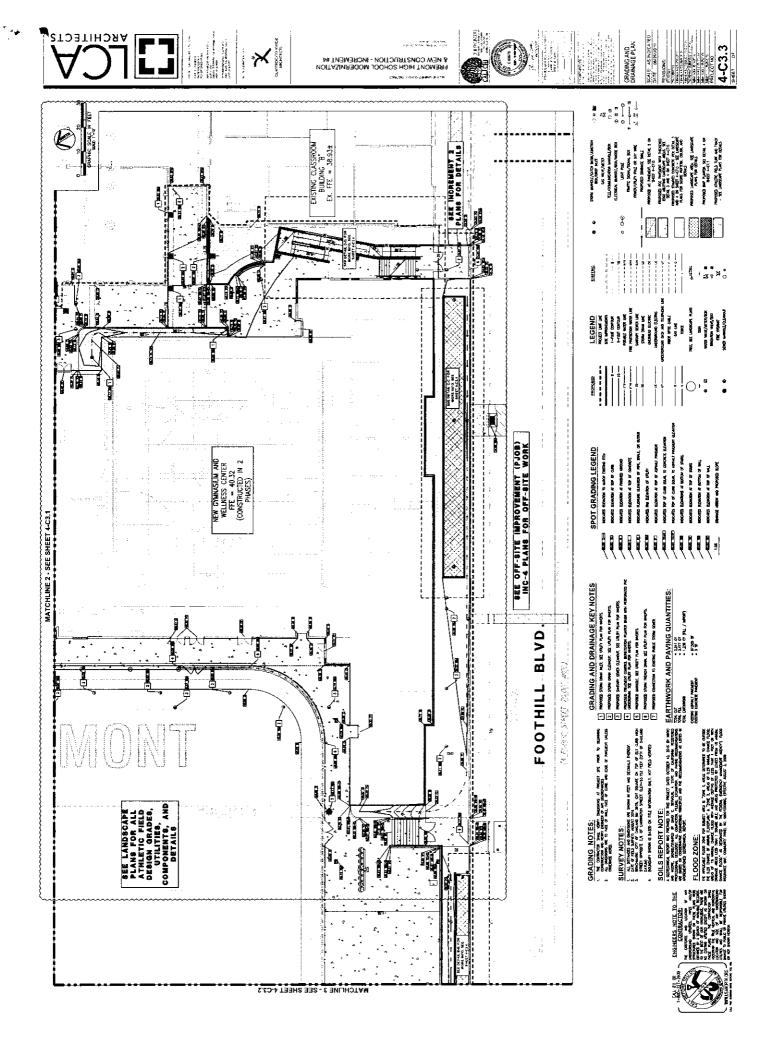

| FILECTS ARCHITECTS | A STRACT STATE | And Enderson and E | |
|--|----------------|--|--|
| Commercial activity of the second sec | | | Physical metric (1000 Magnetic) 10 million (1000 Magnetic) Barborowski (1000 Magnetic) 10 million (1000 Magnetic) Barborow |
| | | True of the second seco | SPOT GRADING LECEND EXCIDIA ECEND ECEND <th< td=""></th<> |
| | | | CRADING NOTE: CRADING NOTE:< |



14

Under the conditions of the Architect's Contract for Professional Services with the Owner, as required, the Architect notifies the Owner and the Owner hereby authorizes the Architect to perform Additional Services as previously agreed.

PROJECT:Fremont High School Modernization & New ConstructionLCA #14019DATE:September 13, 2018OWNER:Oakland Unified School District – Attn: Huy Hoang

WORK: La Clinica Revisions

SCOPE OF SERVICES:

Following a meeting with La Clinica at OUSD on May 30, 2019 the design team was directed to proceed with additional revisions to the plans and specs to coordinate with requirements from La Clinica's dental exam team. Bulletin 4-010 was issued on July 8, 2019 and included 17 revised sheets of drawings from Architecture, Electrical, Plumbing and Mechanical as well as revised specs for specialty plumbing.

For this work, we respectfully request the following compensation:

| ASR FEE SCHEDULE | | | |
|---|-------|------|-------------|
| | Hours | Rate | Fee |
| LCA Architects Design | 50 | 195 | \$9,750.00 |
| Guttman & Blaevoet – Mechanical, Plumbing, Fire Protection | | | \$14,800.00 |
| EDesignC – Electrical, Low Voltage | | | \$2,750.00 |
| Total (fixed fee) | | | \$27,300.00 |

If you have any questions, please let us know.

We look forward to being of assistance with this additional work.

Thank you 9/17/19 DATE Carl Campos, CEO LCA Architects

DISTRICT REPRESENTATIVE Authorization of Additional Services indicated DATE

ATTACHMENTS

- Exhibit A 2019 Hourly Fee Schedule (1 page)
- Exhibit B Consultant Proposals G&B and EDesignC (4 pages)
- Exhibit C La Clinica Design Requirements Letter, IT and Equipment Markups
- Exhibit D Bulletin 4-010 (21 pages)

Exhibit A - 2019 HOURLY FEE SCHEDULE*

| DESCRIPTION | HOURLY RATE |
|--|------------------------|
| Principal | \$215.00 |
| Associate | \$190.00 to \$215.00 |
| Project Manager | \$195.00 |
| Construction Manager | \$150.00 to \$185.00 |
| Project Architect | \$135.00 to \$185.00 |
| Quality Control Manager | \$195.00 |
| Specifications Writer | \$195.00 |
| Job Captain | \$115.00 to \$130.00 |
| Designer | \$95.00 to \$175.00 |
| CAD Tech | \$95.00 to \$140.00 |
| Project Coordinator | \$95.00 to \$135.00 |
| Administration/Research/Presentations | \$90.00 to \$125.00 |
| Clerical | \$105.00 |
| Architectural Animation – Preparation of computer generated views, renderings and simulations of architectural interiors and exteriors. Preparation of video "fly-by's," walkthrough's, and other simulations. | \$170.00/hr. |
| Expert Witness – Review of documents, meetings, site visits, telephone conferences, administration of the documents and materials, research, deposition, testimony, court appearances, and travel time. | \$500.00/hr. |
| Perspective Sketches and Renderings, Visual Simulations | On a Per Drawing Basis |
| Mileage (outside of the Walnut Creek area) **as adjusted by IRS guidelines | 0.58/mile** |

Copies, prints, CADD plots, photography, preparing and compiling .pdf sets, scanning, colored print mounting, long distance phone calls, postage, express mail, and travel outside the Walnut Creek area will be billed on a reimbursable basis: at cost plus 15%.

Overtime - If overtime is required by staff, to meet a customer's timing request, additional hourly fee charges may apply. California employment law will apply.

* Effective 01/01/2019. Subject to change quarterly.

1970 Broadway, Suite 800, Oakland CA 94612 1 (025) 344-1626 www.lca-architects.com



June 14, 2019

Joel Williams LCA Architects 590 Ygnacio Valley Road, Suite 310 Walnut Creek, CA 94596

Subject: Fremont High School – Oakland Unified School District Additional Services Authorization Request #4 Mechanical and Electrical Design Services

Dear Joel,

We submit the following request for authorization of additional services on this project per request of LCA Architects beginning on June 12, 2019.

Scope and Description of Additional Services

This additional services request is to accommodate the client requested changes to the Wellness Center based on a meeting with La Clinica on May 30, 2019. The mechanical and plumbing systems require modification to accommodate the revised layouts. Mechanical Title-24 and CHIPS energy remodeling are included in this fee proposal.

This proposal is based on the following documents received: Tiger Clinic Drawing Edits, "Tiger Clinic_Equipment Placement - EC Markups For MP Scope Changes"; and Design Requirements Edits, "Fremont High School_Tiger Clinic_Drawing Edits_20190606.pdf" (dated June 6, 2019).

Assumptions

A. Assumptions in the Master Agreement shall apply to this request for additional services.

Schedule

These services shall be completed by June 28, 2019.

Guttmann & Blaevoet requires a minimum production time of ten (10) working days after the receipt of all background drawings and design information.

The fees on this document are in effect until June 21, 2019. Adjustments may be made after this date.

Fees

Our services under this additional service authorization shall be a fixed lump sum of \$14,800 billed monthly on a percentage of completion basis with reimbursable expenses charged in excess of this amount.

Joel Williams, **LCA Architects** Fremont High School – Oakland Unified School District Additional Services Authorization Request #4 Mechanical and Electrical Design Services June 14, 2019 Page 2 of 3

Reimbursable Expenses

The following expenses shall be reimbursed at cost plus a ten percent (10%) handling charge:

- A. All plotting and reproduction to assemble documentation for required submissions, including those for contractors and consultant coordination packages.
- B. Courier, overnight, or other delivery service charges.
- C. Travel.

We estimate that reimbursable expenses could amount to \$300.

Other Terms and Conditions

- A. The Terms and Conditions from the Master Agreement are incorporated into, and made a part of, this work authorization and any contract made between the parties relating to this work.
- B. Payment shall be made in accordance with the terms of the Master Agreement.

Trusting this meets with your approval, please sign and return a copy to our office authorizing us to proceed. Work will begin upon receipt of your authorization.

We are committed to the successful completion of this project. We appreciate the opportunity to participate in this important project and look forward to discussing our services with you further.

If you have any questions, please feel free to call.

Very truly yours,

GUTTMANN & BLAEVOET

Kymiss

Kobi Yamasaki Principal



Joel Williams, LCA Architects Fremont High School – Oakland Unified School District Additional Services Authorization Request #4 Mechanical and Electrical Design Services June 14, 2019 Page 3 of 3

Authorized on behalf of LCA Architects by:

Signature

٢

Date

Print Name, Title

KY/mf P:LCA-001 OUSD Fremont High School/Contract/AWAs/AWA-004 Gym Weilness Center Changes (Tiger Clinic)/AWA-004 Gym Weilness Center Changes (Tiger Clinic) LCA-001.doc





SEPTEMBER 16, 2019

LCA Architects Inc.

590 Ygnacio Valley Road, Suite 310, Walnut Creek, CA 94596 d 925.940.2218 m 925.357.7610 jwilliams@lca-architects.com

ATTENTION: Joel Williams

SUBJECT: OUSD Fremont High School – 4610 Foothill Blvd, Oakland, CA 94601

ADD SERVICE #02 – Permanent Wellness Center changes

SCOPE OF WORK OUTLINE:

- 1. Meeting with team to review changes.
- 2. Review mark-ups from La Clinica
- 3. Incorporate changes from meetings and mark-ups.

4. Issue bulletin 4-010

SCHEDULE & COMPENSATION BREAKDOWN:

Fixed Fee shall be billed at \$2,700. Work outside of scope noted above will not be completed without written authorization. Tentative schedule is estimated – delays from city agencies, owner, architect or client may exceed time noted. Schedule is based on updates of models and backgrounds being provided from the client to EDesignC no later than 3 weeks prior to the agreed upon deadline.

| Contract History | Fees |
|-----------------------------|---------------|
| Initial Contracted Services | \$ 440,728.00 |
| Add Service #01 | \$ 18,750.00 |
| Add Service #02 | \$ 2,700.00 |
| Project Total | \$ 462,178.00 |

- Invoice progress by the end of each month for work completed on this project or as submittals are completed
- Payment is due 30 days from the invoice date unless otherwise specified
- Payments not received by the due date shall bear interest at the rate of 10% per annum.

APPROVAL:

Please indicate your acceptance of this proposal by signing and dating this agreement on the space provided. Return to <u>amber(dedesigne.com</u>, copying <u>admin(dedesigne.com</u>) when completed.

EDesignC, Inc. Stephen Howarter, Principal PE Date: _____09/16/2019____

LCA Architects
Joel Williams
Date: _____

EXHIBIT C

Fremont High School Design Requirements Submitted on June 6, 2019

Reference: Drawing - Tiger Clinic_Equipment Placement.pdf

Reception:

- L-Shaped Reception Counter
- Equipment 2 computers, 1 printer, 1 credit card machine, 1 scanner
- Paper recycle bin
- Floor Model Copy/fax machine
- Door with card access and buzzer (to buzz in people from the Front Desk) to be placed between Reception and to the clinic area. Glass window in the door.

Biohazard Closet:

- 30" is insufficient for bin provided by Stericycle. Are smaller alternative bins available?
- Is it okay to have smaller bins stored in the Dental Room and the Lab?

Cust/Haz Mat: Convert this Room to Dental Equipment Room

- Equipment Compressor, vacuum/suction cut sheets provided.
- Remote Switch to be installed in the Dental Exam Room near the sink
- Air, vacuum/suction to be provided at the foot of the chair
- Power at the foot of the chair
- Equipment to be placed on rack, allowing room for maintenance and for a storage shelf
- Leave floor drainage in room
- Room needs to be locked
- Need Beading around the door for noise reduction

Charting Room/Provider Room:

- Provision for 3 workstations, one of which is requested for the Dentist.
- Lockable upper cabinets


Dental Exam Room:

- Foot of chair is facing the window??
- Floor space needed around the chair for doctor stool and assistant stool, guest chair, computer cart, and mobile dental cart
- Storage Cabinets
 - o need some to be lockable
 - Request to have a countertop in the middle portion to allow a workstation with upper cabinets


Lab:

- Blood Draw chair will be to the right of the doorway
- Starting from the right side of the countertop, this is the dirty area
 - Pass-through window from the toilet should be flush with the wall and away from the blood draw chair
 - On the counter First Biosonic Cleaner (Dental) to the right of the First Sink (Dirty Sink)

- Under Sink VistaCool & Vista Pure (Dental) need drains from base of cabinet to sink.
- Left of sink on the wall above the counter Air Line for Lubrication system for handpieces (Dental)
- Next on Counter Microscope (Medical)
- Next to Microscope on counter Centrifuge need power.
- Left of sink Under Counter refrigerator (Medical)
- Next Stacked Column for Sterilizers equipment will be two M11 autoclaves and one Statim Cleaner (cut sheets provided)
 - On Pullout drawers
 - Drawing Below

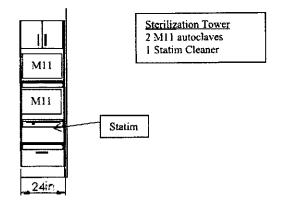

- Counter Top on the window side = Clean Side
 - Slotted Storage for clean packs
 - Removable shelves
 - Part of millwork
 - o Eyewash station at the clean sink

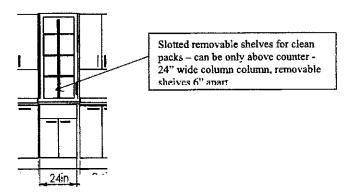

- Provision for waste disposal below counter one for medical and larger one for dental
- Upper and lower cabinets and drawers where possible
- Lockable cabinets

o

- Cabinet maker to coordinate with La Clínica and Henry Schein Inc. regarding design of cabinets.
- Wall on left side of door
 - o First from door Vaccine Freezer
 - o need power
 - o Specs WXDXH 25"X25.5"X32.25"

http://www.migaliscientific.com/product/4-3-cuft-solid-door-pharmacyrefrigerator/?cat=clinical-laboratory

- o Second from door Vaccine Refrigerator
 - o Need power
 - o Specs WXDXH 24.2"X24"73.4"
 - <u>http://www.migaliscientific.com/products/vaccine-storage/</u>
- Third from door at window Computer Cart

Alcove near IT Room:


- o Counter top
- o We need space for a full sized refrigerator and a Microwave
- o Room for small table and chairs in the hallway??

Exam Rooms:

- o Provision for space for computer on Computer cart
- o Loockable cabinets (upper and lower)

Questions, Issues:

- 1. What is the height of the counter in the lab? It needs to be higher than what we have in the temporary location.
- 2. Is there any other storage space for the clinic adjacent to the clinic?
- 3. Is there some space for the staff break room outside the clinic? Per Union contract requirements, La Clínica is required to provide break room facilities.
- 4. Is there a separate entrance for the Community to the clinic and a separate one for the school?
- 5. All doors do not need the auto-close otherwise, we need a doorstop to keep the door open.
- 6. We need window coverings for the windows for patient confidentiality.
- 7. Please convey our needs to the cabinet contractor and we can meet with them to explain the layout.
- 8. Issue of the Biohazard space has to be resolved as this is a compliance requirement for the clinic.

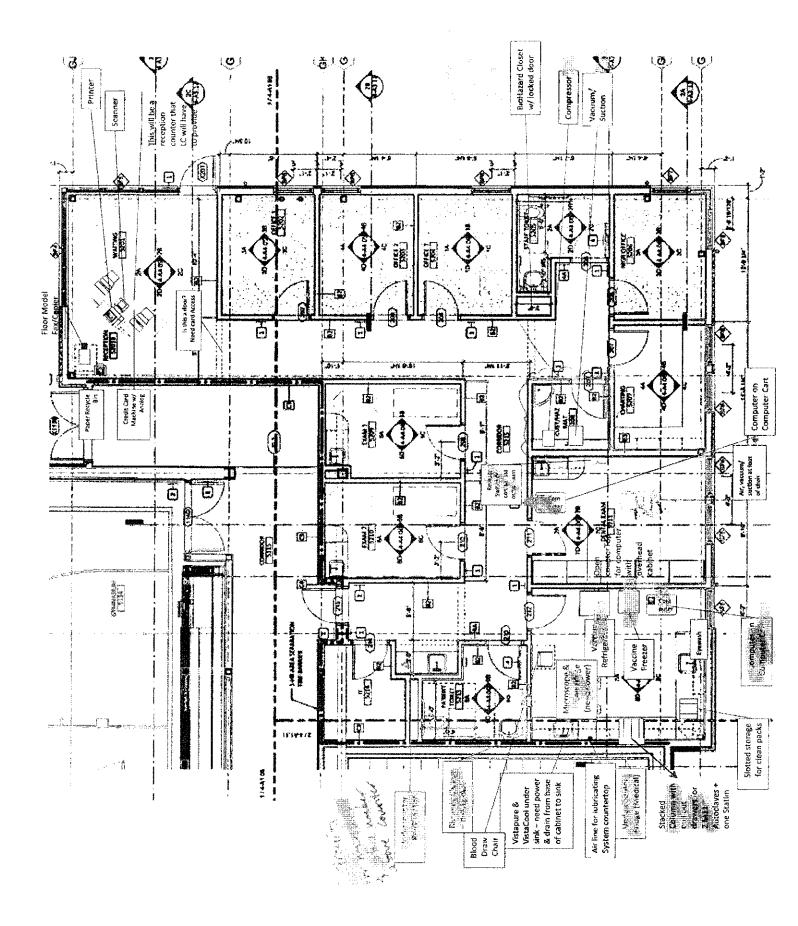

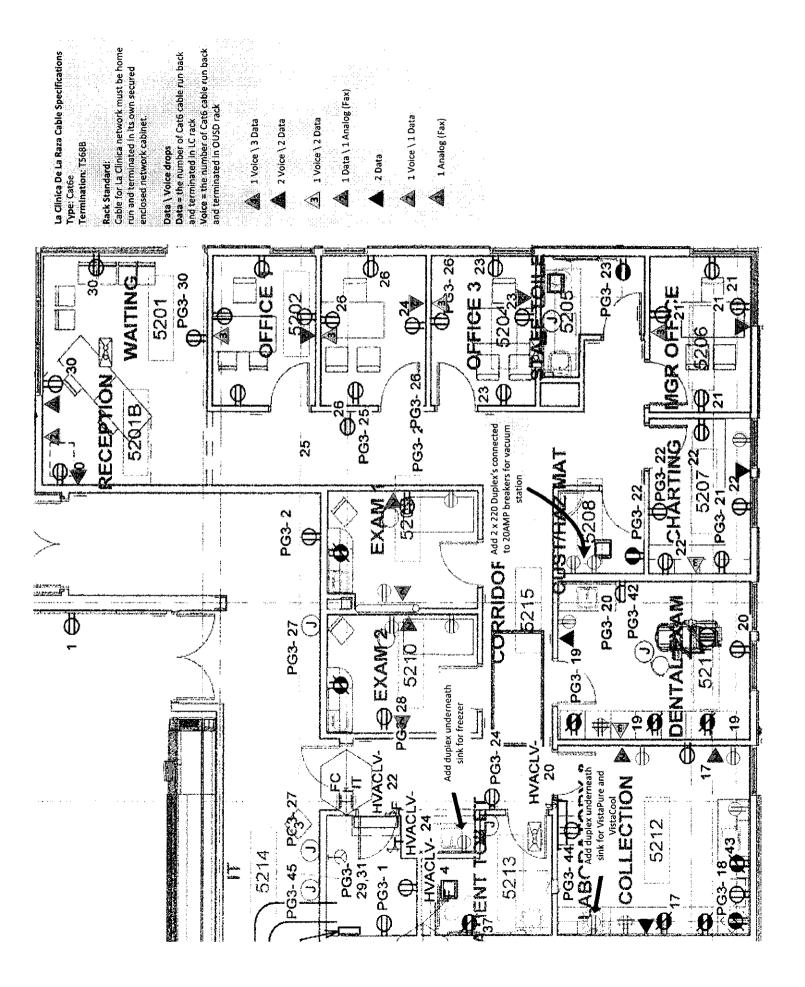


EXHIBIT D

DSA File DSA Appl. DSA P.T.N. # 1-H8 # 01-116833 # 61259 - 377

| Date: | July 8, 2019 | Bulletin 4-010 |
|--------------------------|---|--|
| Project: Owner: | Fremont High School Modernization & New Construction Increment #4 4610 Foothill Blvd., Oakland Ca. 94601 Oakland Unified School District | DISTRIBUTION X Owner X Contractor X Inspector DSA |
| Please sub Contract S | NOT A CHANGE ORDER omit an itemized quotation for changes in the um and/or Time incidental to proposed ons to the Contract Document described herein. | |

ACTION

- You are authorized to proceed with this work at no increase in price.
- x ____ The District has authorized you to proceed with this work.
- x Submit your cost for revised work.
- _____ Submit your credit for revised work.
- You are not authorized to proceed with this work until DSA approval.

DESCRIPTION

Summary: This bulletin provides architectural, electrical, and plumbing revisions associated with Wellness Center markups from La Clinica, as authorized by OUSD. Includes addition of rack mounted compressor and vacuum system for dental exam, as well as electrical and casework revisions in lab and hallway wetbar. A new door is added for haz-mat storage closet with associated signage.

ATTACHMENTS

- Architectural Sheets: 4-A1.16, 4-A1.17, 4-A4.06, 4-A4-10, 4-A5.40, 4-A6.02, 4-A6.03, 4-A6.09
- Electrical Sheets: 4-E0.03, 4-E2.01, 4-E2.03, 4-E5.02, 4-E7.02
- Plumbing Sheets: 4-P1.01, 4-P2.02, 4-P2.03, 4-P5.01
- Spec Section: 22 60 00 Special Piping Systems

BY: Joel Williams


7/8/19


116833 BULLETIN #4-010

LCA #14019 1-0. 7 / F05


page 1 of 1


LCA Architects • 1970 Broadway, Suite 800, Oakland, CA 94612 • (925) 944-1626 • www.lca-architects.com

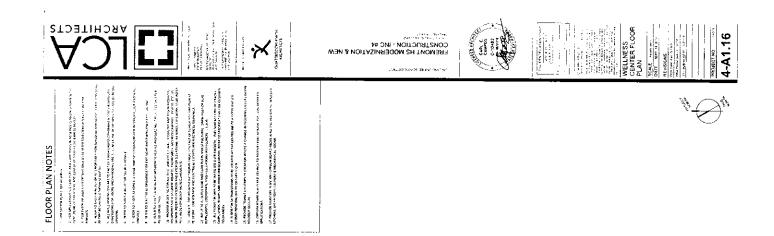

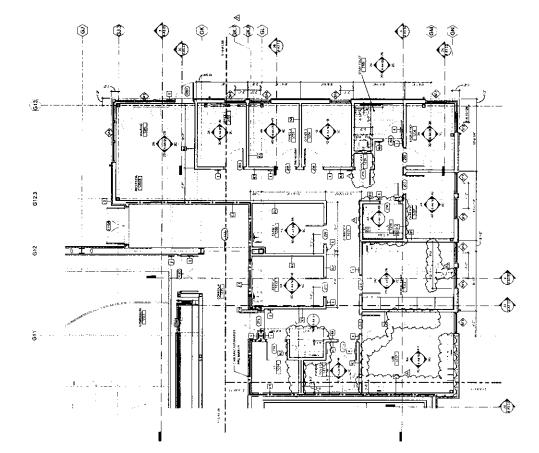



6A) ENLARGED PLAN - WELLNESS CENTER

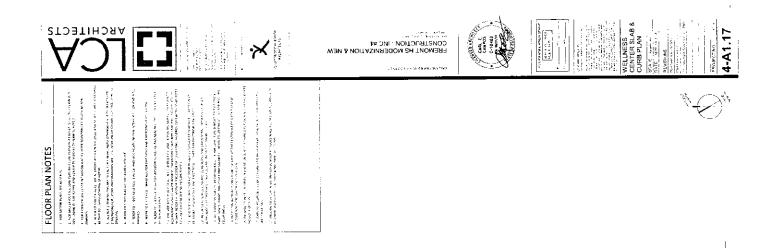


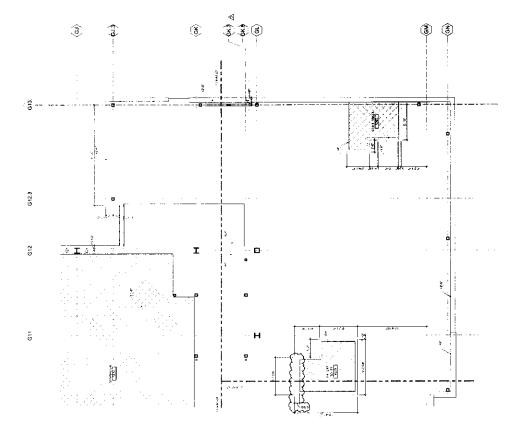



CO SLAB PLAN - WELLNESS CENTER

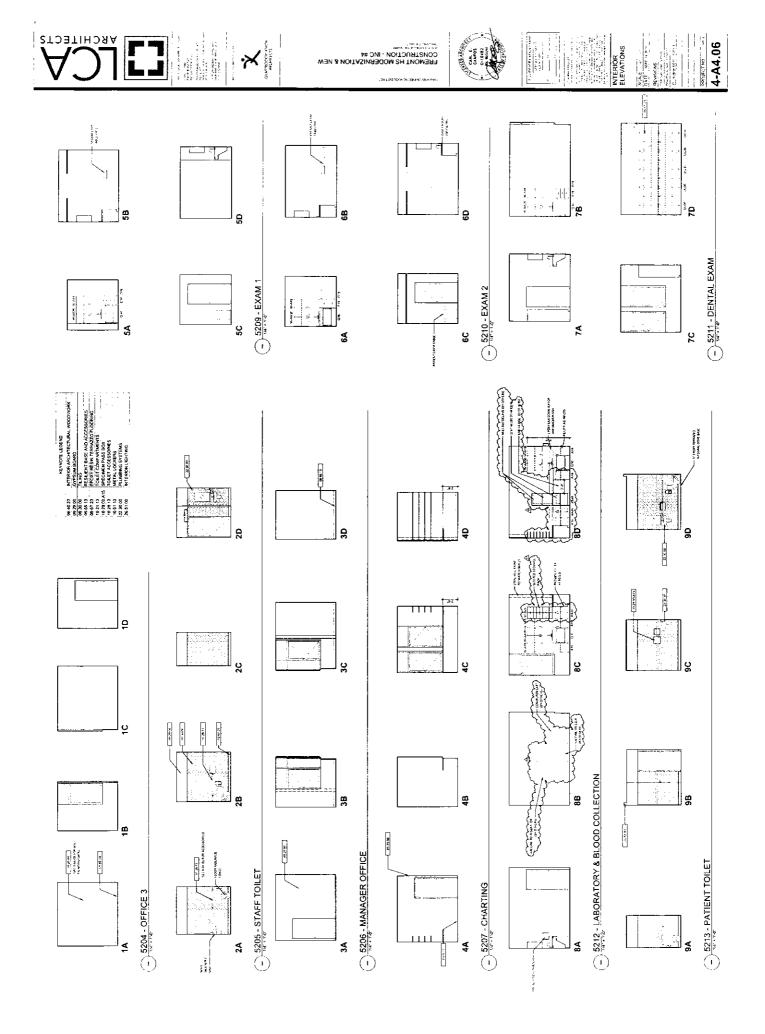

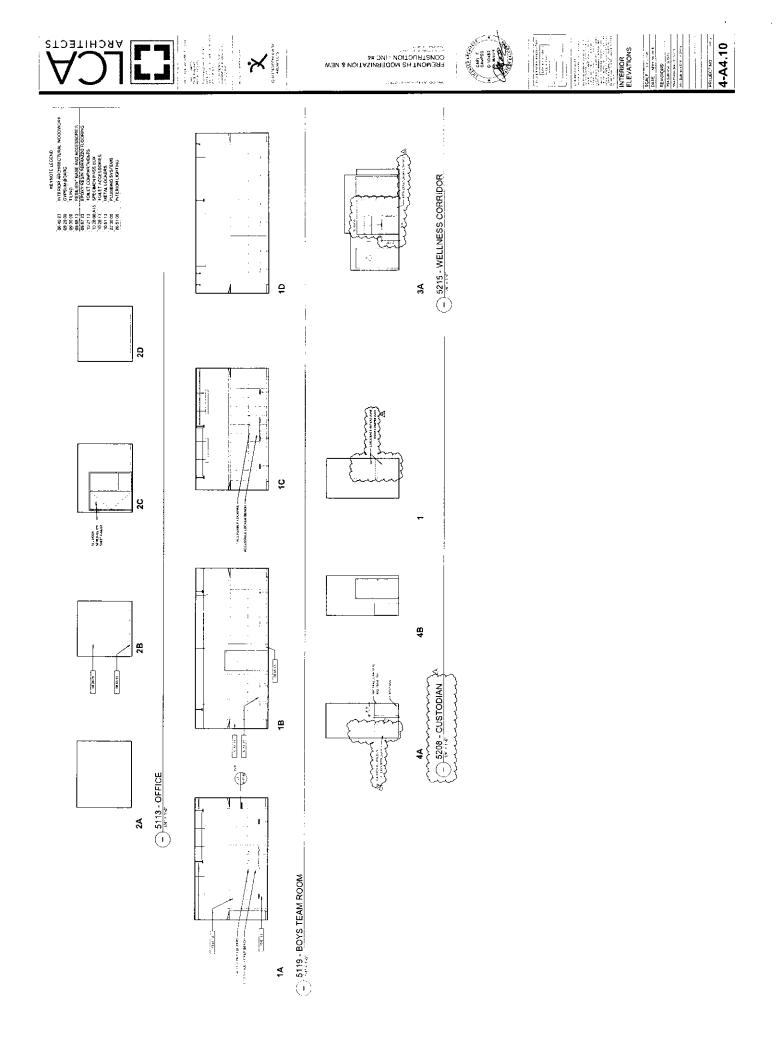


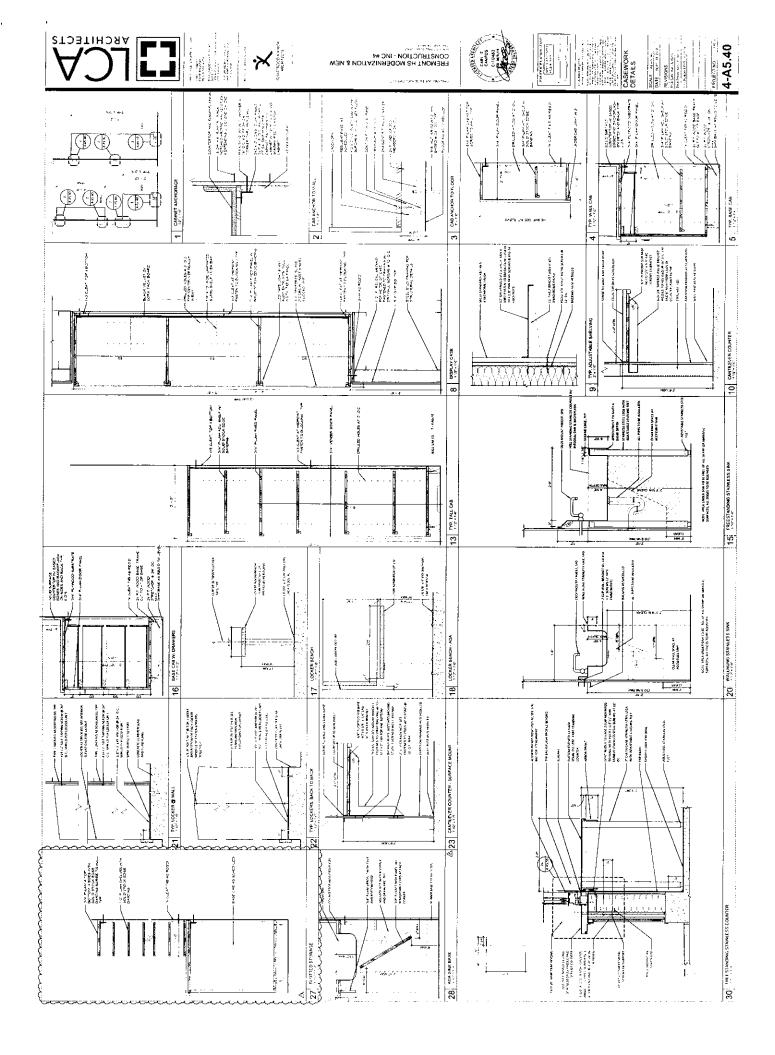


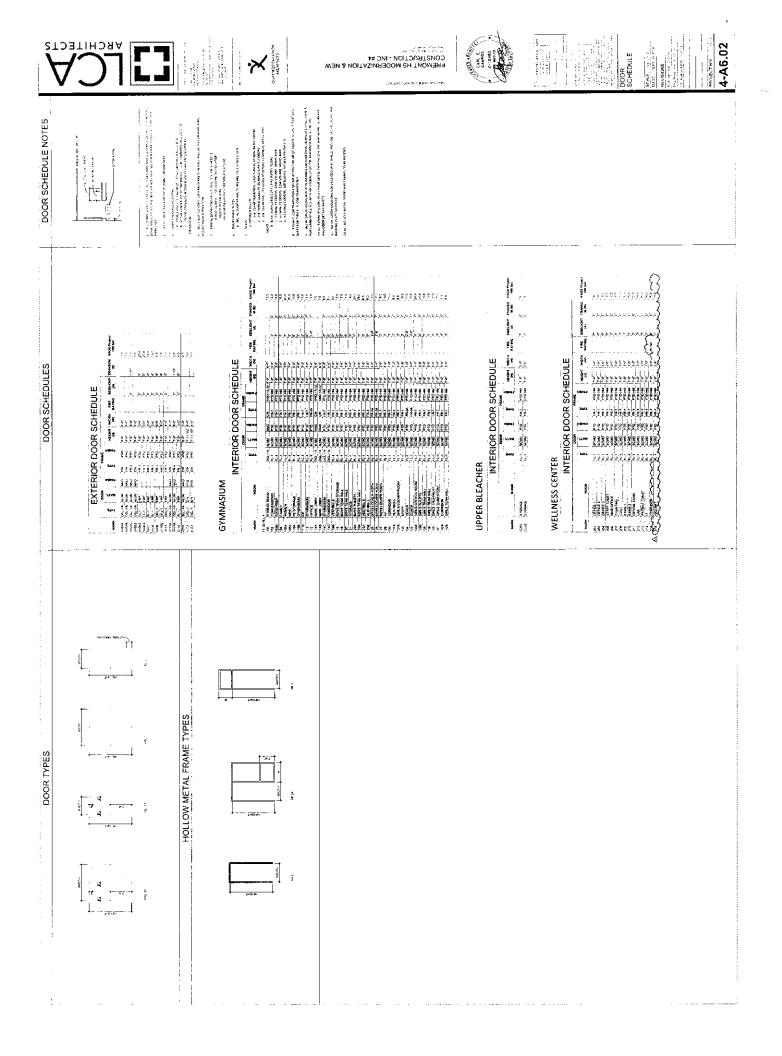


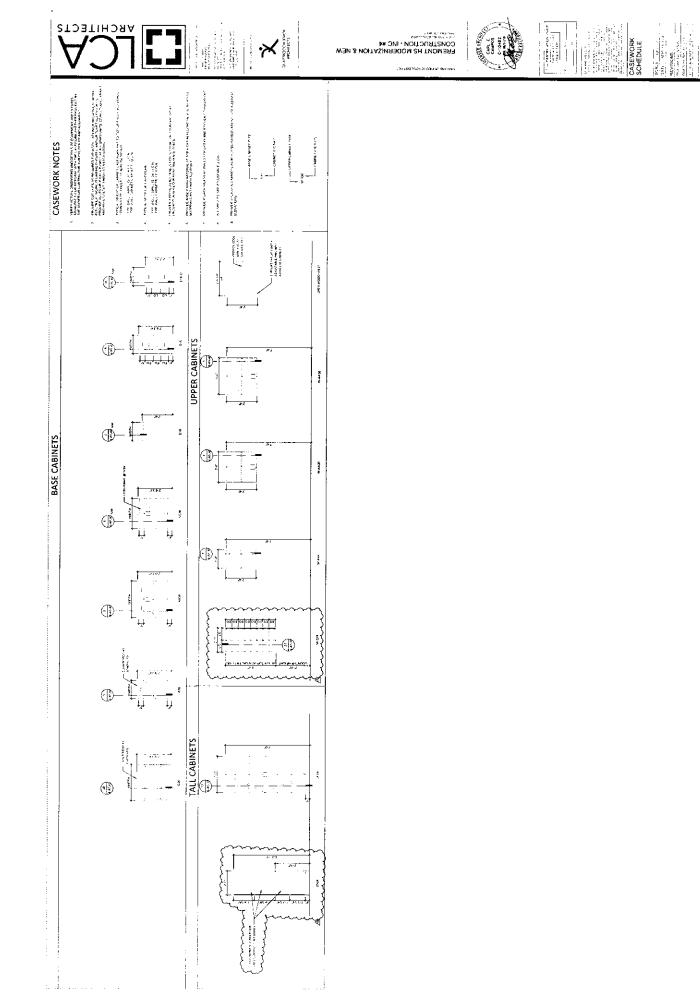

4-A6.03

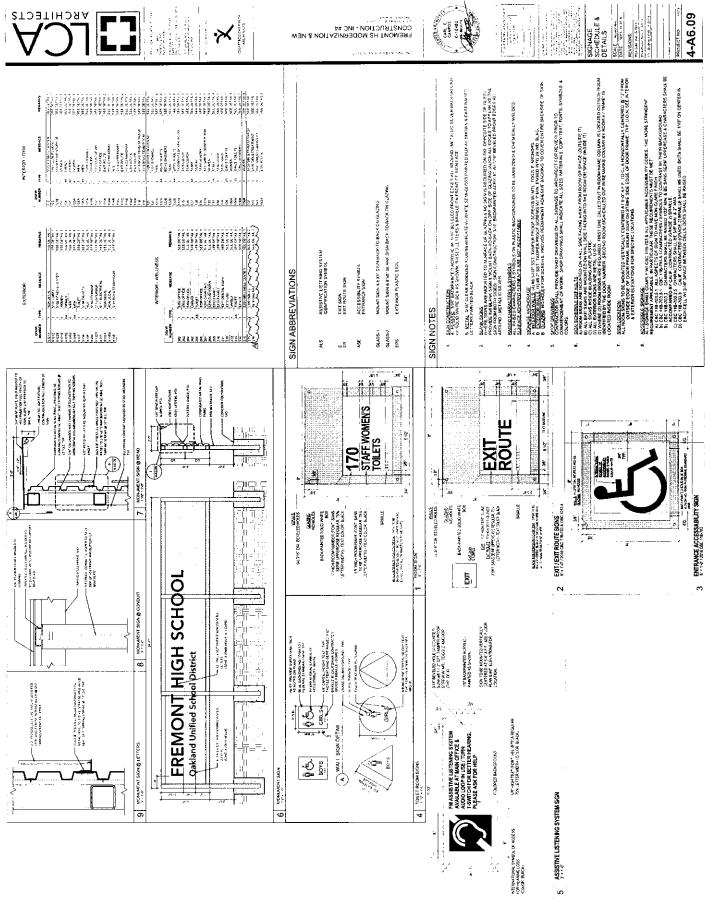


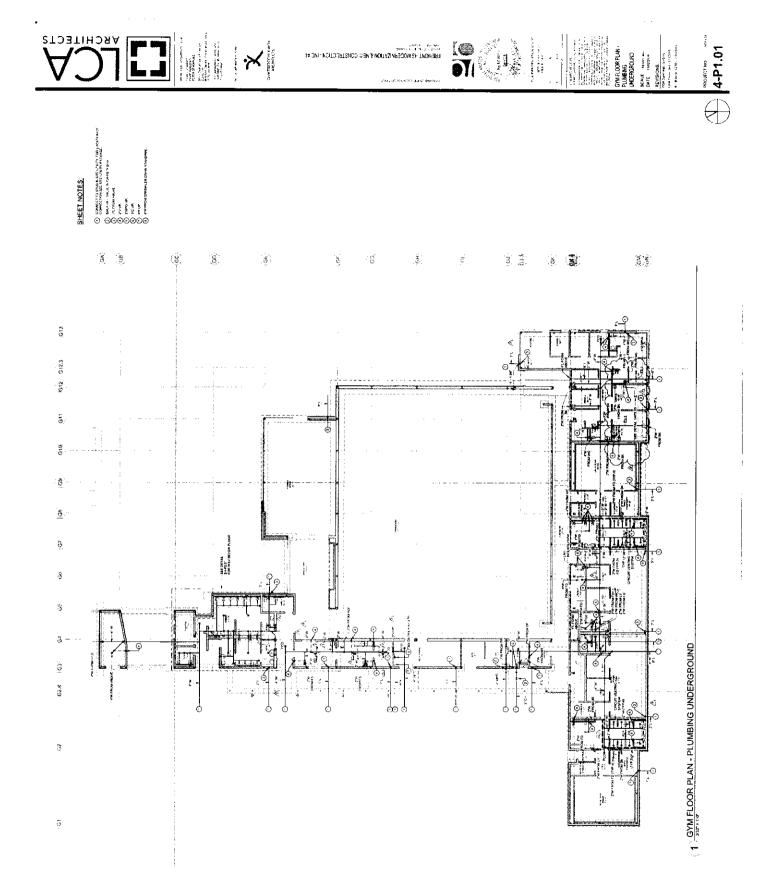

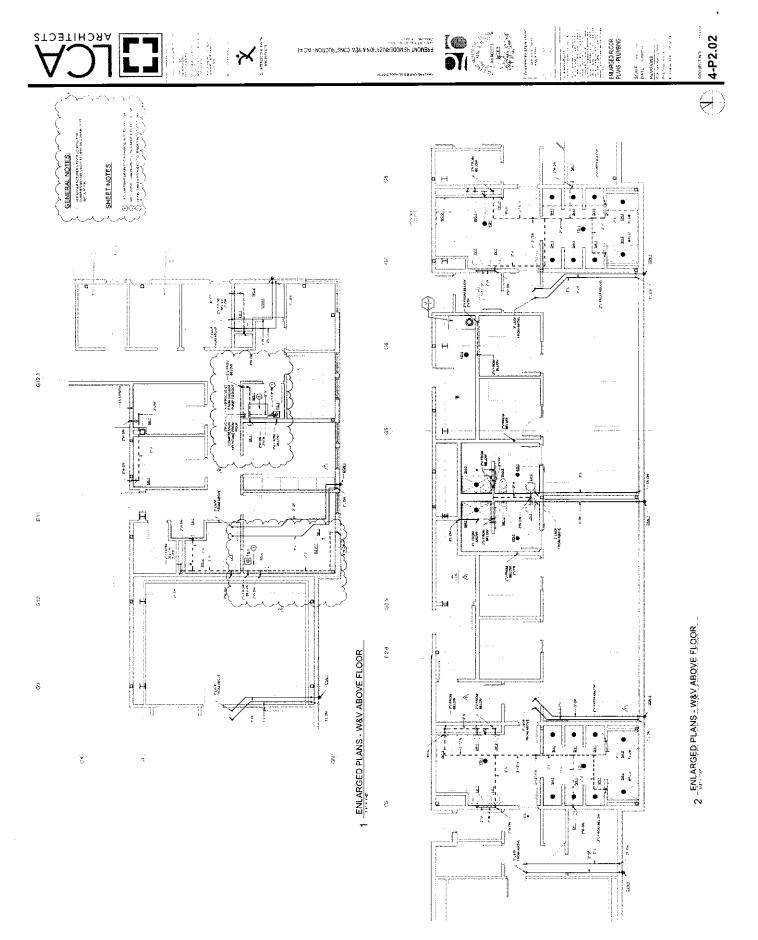

i H

15,

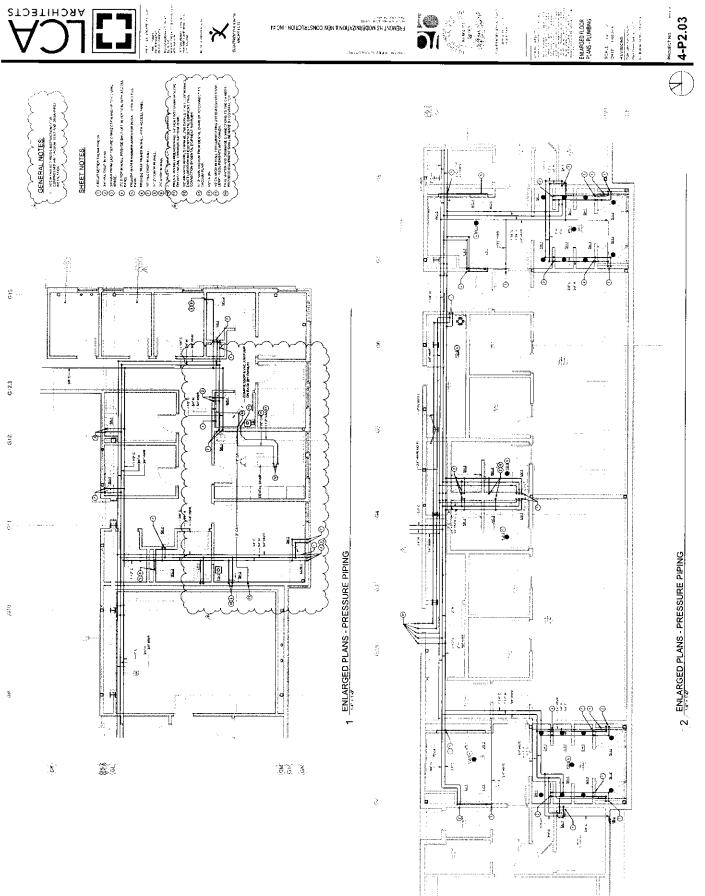

| 9 | PIPING CONNECTION SCHEDULE | NG FIXTL | SCHEL SCHEL | JULE | | | | | PLUMB | PLUMBING FIXTURE SCHEDULE | SCHEDULE | | | | | |
|---------|---|----------|----------------|--|------------------|------------|--|---|--|--------------------------------|---------------------------------------|---------------------|---|--|--|-------|
| FDCTURE | DESCRIPTION | BRAN | PING TO | PIPING TO FINAL BRANCH COMMECTION | · | FUCTURE | ž | FIXTURE WFG. A MODEL NO. | FAUCET OR VALVE MAMUFACTURER MODEL NO. | | STRAMER & TAUPECE MFG. & MODEL NO. | TALPECE DEL NO. | TRAP MFG. AND MODEL NO | STOPS & SUPPLY PIPES MFG. & MODEL NO. | REMARKS | |
| T | | \vdash | \vdash | - | - ~ | Va | UTING OF NO. 1 | MERLON STATIAN MOREN FLUMSA 2/14 001 ELUNGATED BONL ONLATOR SPUCH 15 140 041 128 049 | K.O.M. RUPAL, 11-128-50. MANUAL F. USAROMÉTÉR, DURBACATUR TYPE: ULAR ITATERED CODD REVAILS INMACLANED ANTIMAC TODAL, COM PRO PRUI LEURS HANDLE, 278 CM-1. | R. Buthelonger ANTIME TOBBA | | | MTECAN. | MERCENT WITH RUSH AN VE | Dought a stighter | i |
| ¥ | / *TP (LOSE ' | _ | ~ | ž | · | î, | VDA 1.LOOH POUNILU 1.LOOH POUNILU | ANÉRICAN S' NACAND MADERA FLOMISE DAN OR' ELONGATED BONL ONE A COMBRIAN SEACHT THA ERV. | R. Coul Inform, 1111 (2010). Under J. L. Standball F. R. Countrol A. S. | R CHURNAUL | | | IN \$9 CARAGO | held Galost set resulting stars. | CONTRACT OF ALL CONTRACT OF AL | |
| 5 | 'Yest' | F . | 24 | ż | .] | ŝ | house. | AMENDAME AND AND ADDRESS | SUMMARYA, 1660,1855,000 MANJAL PISTON MIL FUSHORFTR, UCX ON SMOODARD ANTIMURICALL CONTRO- | THE CONTROL | - | ļ | INTEGRA. | NUCCESS WITH SUCES AND | | |
| 3 | ALC: LINK | 2 | ł | 5 | <u>Ц.,</u> У | ġ | 100 | AND A CONTRACT AND A | SALLYOZ TABOR ALLAN OWNSAME LAD CITY TAL TARGET | THE CONTROL | | | m,TEV,Strie | Politicael All Library And | | |
| á | 83MO+3 | 71 | × | 31. | | | 200 | MON JANNAGE ON MUNICIPALITION IN CLARCES 1-14-1-14-14-14-14-14-14-14-14-14-14-14- | KONLER SCULFTED "MISIGHT IN 1942 WITH TELEPERATURE MOLER. NG POWORD K." MAD TRANSLOBINGR, 35 GML. | ERATURE WISER. | CARLEN COME AN INCLUDED CHILDREN OF | A MARKET CIRCLE | public sound: | Interlisting and a second way and the second | ** | |
| | | - | È | 2 2 | | ā | 7 | LUGAT LANDER 197 - 187 - 67 - 184-64 - 51 AMLERS STEEL See | ALERICAN STANDARI NESKOZIA TINO-VANDO E NUDEGREFAN BODSERECK FANGET, GEGK NODAGED & SCHING SENUE VANDALDE DINEMARD, BOUD BAVAER CONSTINUCTION CHECHER MAAND, 1-3 GW | | 1051035884 | | 2016 10 10 10 10 10 10 10 10 10 10 10 10 10 | bitassu san't esert Linuguer Ancolé strat | | |
| 5 | 400-104- | - | | - | i. | à | Same Install Profession ACCESSION | alikan bij genjitojni upovet naproto is net na dan Stanu Pije streni sjani | DHRAKOD FALVETS THE THE REPORT OF INJURE RECK, IF WORSPHERD, V VINSTRANCES I A DEN. | | | | | | | |
| 8 | MANA PERSON Services | | | ¥ | | Y | MOP SINA FLOOR NAMES OF | NUME AND A CONTRACT AND | HARN'LE HISTORY RUCH HOLY WORK SAMPLE FAUCE CON- HARDLE WITH PAL HOUR DRIVING PLATED PAKES | | nifaku. | | AST NOV UTER | MELAN. | Participation of the second se | |
| φ [ε | And | | | x 1 | | | A DANKING | | Steering adduct Care Maray was considered with a second strain and a constraint and a constraint at the constraint at th | 1 | 1 5 | Ē | | A DOLLAR DOLLAR | | |
| | | | | | | ž | Second R | NEE ACCOMPTENTION INVITE | SYMMOND STORE CONTRACTOR STORES OF A DESCRIPTION OF A DES | 1 | | | | An I CARACT OUT AND | | |
| | | | | | 1 | ä | Union of Fundaments MAC NAMES | Stocky Linder T. BASSO, "The LLEYEL SCHEE GLE Chemical Stocky Linder The ASSO," The LLEYEL SCHEE GLE Chemical SPACE AND APPLICATION OF A COMPACT AND A COMPACT SPACE AND APPLICATION OF A COMPACT AND A COMPACT SPACE AND A COMPACT AND A COMPACT AND A COMPACT SPACE AND A COMPACT AND A COMPACT AND A COMPACT SPACE AND A COMPACT AND A COMPACT AND A COMPACT SPACE AND A COMPACT AND A COMPACT AND A COMPACT SPACE AND A COMPACT AND A COMPACT AND A COMPACT SPACE AND A COMPACT AND A COMPACT AND A COMPACT AND A SPACE AND A COMPACT AND A COMPACT AND A COMPACT SPACE AND A COMPACT AND A COMPACT AND A COMPACT SPACE AND A COMPACT AND A COMPACT AND A COMPACT AND A COMPACT AND A COMPACT AND A COMPACT AND A COMPACT A COMPACT AND A COMPACT AND A COMPACT AND A COMPACT A COMPACT AND A COMPACT AND A COMPACT AND A COMPACT A COMPACT AND A COMPACT AND A COMPACT AND A COMPACT A COMPACT AND A COMPACT AND A COMPACT AND A COMPACT A COMPACT AND A COMPACT | | | | | | . ` | Ŕ | A State of the second | נאראיין אינעראיין אינעראיין אינעראיין אין איזעראין אין איזעראין אין איזעראין אין איזעראין אין איזעראין אין איז איזעראין איזעראין איז | | | | | | | | · · · |
| | | | | | ال | ÷. | a Park and Income | or a guardina and then a structure where is used for the method of the full sector of the | | | · · · | | | | | |
| | | | | | 1 20 | TIMBING ET | | LINDER | | | | ł | | | | |
| | | | | | | PROMOSE 1 | N SHOUL BE MUTURE & | 1. All there such a supplication of provements that some some is approach of the caller with the provement and the provements of the provements of an approximation of the caller and supplications. | DO ALTHOUGH HAVING ANGLOCIANIN. | n | L. P. JOOL E. SAMPE MICH. | ACTOR ADDRESS (ACV) | an an anna an ann an Anna an Anna. An fachtar an faith an Anna Anna an Anna. | 1 16. 5 1.35 | | |
| | | | | | · . | S MAXAG | MAXAR DISHEET ACCESSMENT REALFILM ZURN FLOOR HONINTED CARRIER TO SUCT | אראום לו אינו אינו אינו אינו אינו אינו אינו אינ | (within) t: | - Car | restrict means | | Contraction contents and a second a second and and a second | Ĩ. | r. | |
| | | | | | - | | | | | | | | | | | |
| | | | MIS | SELLA | NEOUS E | SQUIPME | MISCELLANEOUS EQUIPMENT SCHEDULE | ULE | | | DRJ | DRAIN SCHEDULE | ULE | | | |
| " | EQ. LOG | LOCATION | | DESCRIPTION | ě | | | REMARKS | SYMBOL LOCATION | TRAP SIZE (IN) W | GRATE MATERIAL SIZE (M) | | MANUFACTURER AND MODEL NUMBER | REMARKS | | |
| ē | - 1001- 2.4401 | | Less. | HT.F.KINDANSKI | | TOP LINE | INVESTIGATION OF THE PARTY OF T | MIELIND 1251 GRI PSTNIAKOUS WATER HEATER 15, 00146H NUC NPUT RATE | FQ-1 RESTRIDCARS | r. | 2 | r Pullenado | Pulses albus 168 dim willing | FLOOR DRAFF HEAVER DUTY WITH SEDIMENT BUTHET AND HEEL PREX & UNATE PROVEE TRAP PRIMER | | 2 |
| ŝ | -+ | | COMPEN | | | Sa John L | International and the | n sa una se una mais mais en la sur una presentador en la se manten. Astronomias estas en descrito en una activa i activa una com una companya. | F0-2 RECOVACIAL POCK | • | | 10111.0024 J | | FLIND DRUN HEAVEDUTY WITH SECOND HE BUCKET AND NEEL AND DRUN DOWN | ATH SEOMENT ATH | |
| * | | | AIIICALATIC | THE GHEAGE | HULLES LES SALES | D)RAIN NO. | SHOCK WE ARE A DESCRIPTION | A NAMES BUT DESTROY OF A NAMES AND A SOLUTION OF A DESTROY OF A DEST | EE 104 | | ō | Tr ZURN Zabiel. ve | ar-1800. | PLEOR DAVA ITVE. BU HOURD STRAPEN WITH DEV O PEX PLANGE. | U SINGARM MILH | |
| 3 | | | | An and the second s | 1.4 | | | | 13-1 BEENIM | • | 2172 | 2-9-106v2= NBUZ 21 | 2418 | FLCOR SNK WITH F SUMP DEPTH AND L2 CRATE PROVIDE TISME POWER | 211 CAN 112 | |
| | | | | | | | VIEWARDAN PLAN PROVIDE | NUMBER DESCRIPTION OF THE REPORT OF THE R | Shi Sei Ruw | • | SI 201-24 | + | 4045-18-12 Man2 | SAMD INTERCEPTOR WITH ACCORTSSTANT CHATED INTERERY PARAMAN. | D RESISTANT AK, | |
| | | | | | | | | | | - | | | | | | |

ARCHITECTS

A Constraint of the second seco

1 Jun 01 1.

ALL SOLAR BUT AND A MEN CONSTRUCTION A VEN CONSTRUCTION - NO 24

| | | | TAGE REMARKS | POLY TOP S TRUE | |
|----|---------------|------------------|----------------------|---|---|
| | | L L | PHASE HP RPM VOLTAGE | 111 IBN | |
| | | NOTOR | | | |
| | | 1 | ÷ | 14 | |
| | | | PHASE | - | Ş |
| N. | | TOTAL CECCENCY C | | | |
| | PUMP SCHEDULE | TOTAL | HEAD (FT) | 47 | |
| | SC | | 5 | • | |
| | PUM | | MODEL NUMBER | CONTRACT RESIDENCE | |
| | | | | H.H. | |
| | æ | | BERVICE | DOMETTIC MATLIN SYSTEM BUCHPOLIA THAS PARE | |
| | | | SYMBOL | | |

Contraction of the second seco

~

COMPANYION ROOF AND OVERLOW DRAW

PSI-ZP NEEDZ 541.24 NB/12 ... Ten Jr Swith Jr So 3-1068 h-101 VATTS

ż

12117219 5 Ð c

ē, ж.

> EXTENDED WALLS LALLARDRY ROOM

1-1950 MDK0F0-

GYM - GAS LOAD DEMAND CAL CULATIONS CHIPTICH 01Y NBH TOTAL MAH REMARKS

DESCRIPTION

NOLER WATER NEATER

ROOF

• ÷

GTD-1

5

DOWNEROUT MOZZLE

LANDEN TOPOLI (GAII) ACLIN' NI CRIETI TO PRIMOVALE STAR 153 STIT, MEN-INTALOTT. STAR 153 STIT, MEN-INTALOTT. SUITE PUMARLACLY COLLED CUS I POM MITH-LUMANU CAMU CASTACAGE BRONZE DOVE STRAMED.

4

PLUNGING DRAM SCHEDULE NOTES: () INVOLTE ILEMMENTERVICE FOLES: () FINITING TEAMORT SLIVE INCOLES:

| لەن | |
|--------|--|
| ATIONS | |
| ALCUL | |
| STEM C | |
| AS SY: | |
| Q | |

ş

NETER TOTAL

NATURAL G


HALTTANK MALTANK MA


ج.


100010 4-P5.01


SCALT Protect DATE reserve REDISIDARS MASSERIALS MASSERIAL TO PARAMETERS


•

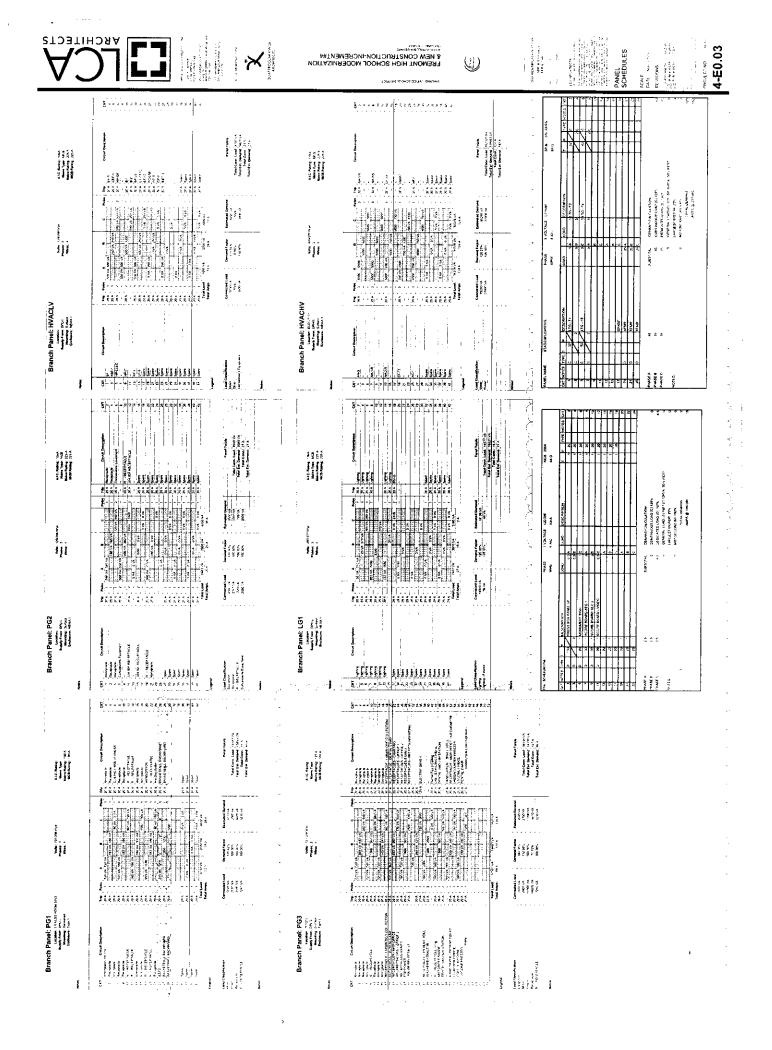

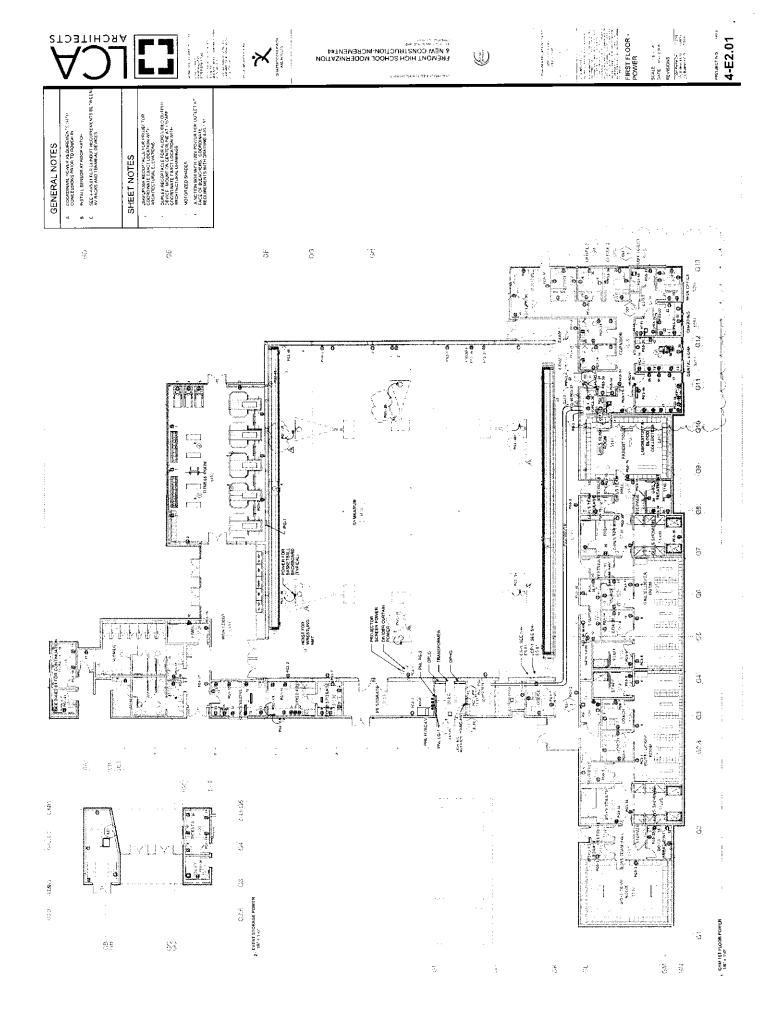

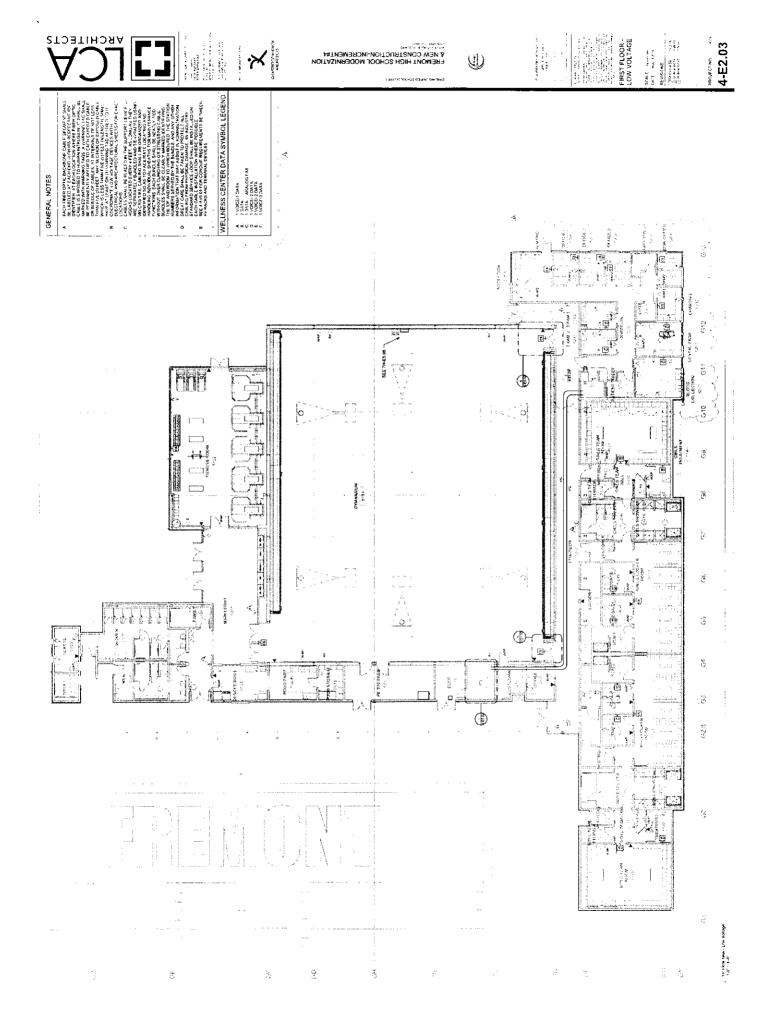

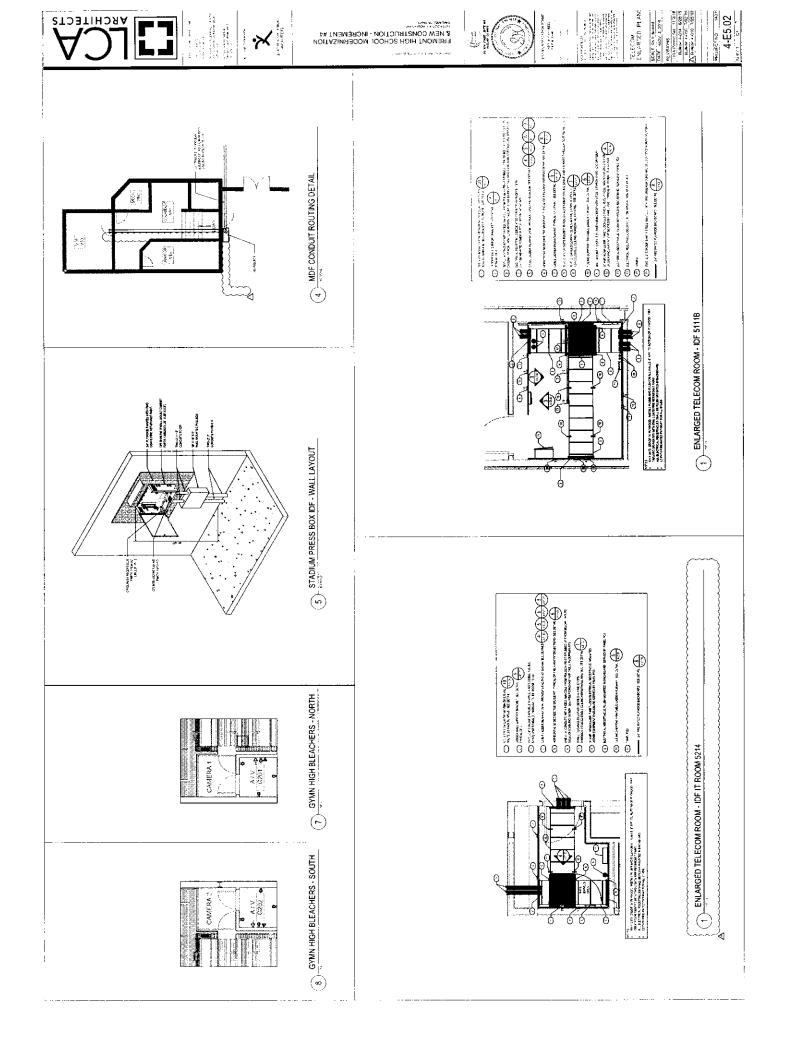

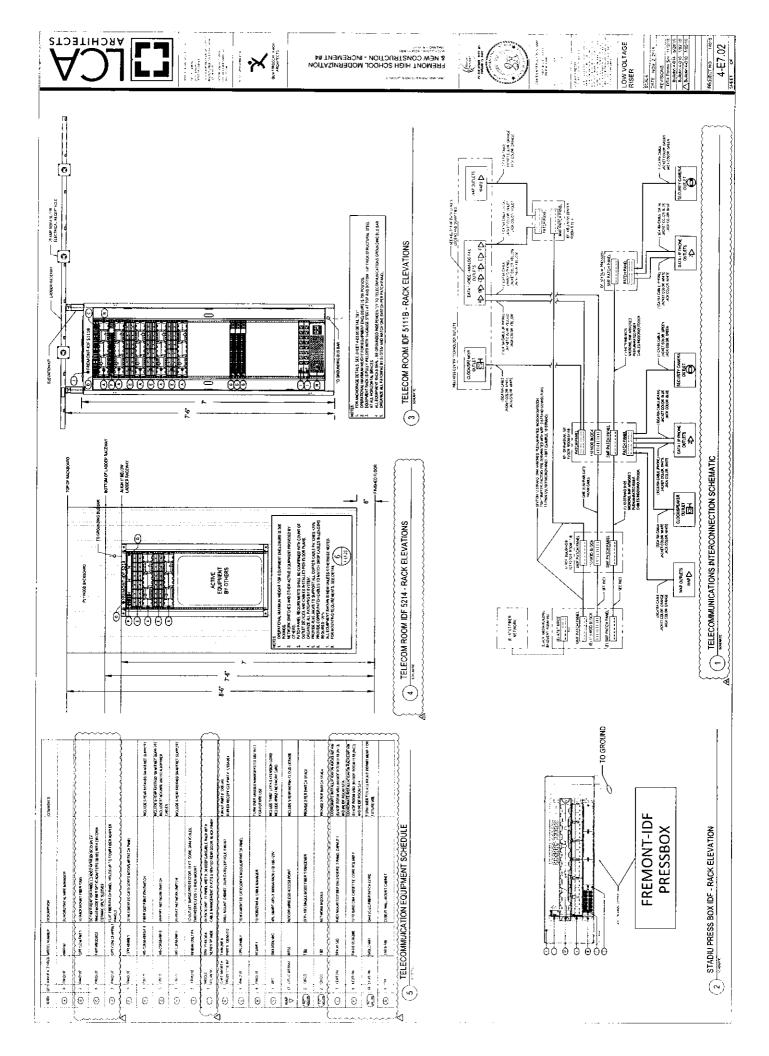

SECTION 22 60 00 SPECIAL PIPING SYSTEMS

PART 1 – GENERAL

1.01 DESCRIPTION

- A. Provide complete rough-in and final connections for an operative system for the following services:
 - 1. Medical Compressed Air
 - 2. Medical Vacuum

1.02 RELATED WORK SPECIFIED ELSEWHERE

- A. Section 220529: Support and Anchors
- B. Section 220523: Valves
- C. Section 221123: Plumbing Pumps
- D. Section 220548: Noise, Vibration and Seismic Control
- E. Section 223000: Plumbing Systems
- 1.03 QUALITY ASSURANCE
 - A. Applicator (Erector) Qualifications:
 - 1. All work shall be performed only by qualified, competent technicians who possess a brazing certificate issued by an organization/institution that uses brazing standards recognized by the American Welding Society (AWS), and who are experienced in making such installations of medical gases, medical compressed air.
 - B. Requirements of Regulatory Agencies:
 - 1. Work shall conform to requirements of NFPA 99, Chapter 4 as well as any applicable State and local codes.
 - Persons performing brazing shall possess a current brazing certificate issued by an organization/ institution that uses brazing standards recognized by the American Welding Society (AWS).
 - C. Reference Standards:
 - 1. CCR California Code of Regulations, Title 24.
 - a. Part 2, Chapter 2-10E, Health Facilities.
 - b. Part 4, California Mechanical Code.
 - c. Part 5, California Plumbing Code.
 - 2. CGA Compressed Gas Association, Pamphlet G-4.1, Cleaning Equipment for Oxygen Service.
 - 3. NFPA National Fire Protection Association.
 - a. 2005 NFPA 99 Health Care Facilities, Chapter 4.
 - b. ANSI American National Standards Institute.
 - c. B16.22 "Solder-Joint Fittings, Pressure, Copper Alloy".
 - 4. ANSI/AWS B5.8 Specification for Brazing Filler Metal.
 - 5. UL Underwriter's Laboratories, Inc.

Increment #4 – New Football Stadium, Gymnasium and Wellness Center Fremont High School Modernization & New Construction Oakland Unified School District | LCA #14019 | OAK 1437.00 Section 22 60 00 SPECIAL PIPING SYSTEMS

DSA Permit Set (11/02/18) | page 1 of 3

1.04 SUBMITTALS

- A. Product Data: Submit manufacturer's catalog sheets, diagrams, standard schematic drawings, and installation instructions for all manufactured or shop fabricated items.
- B. Certificates: Submit Test Certificates.
- C. Maintenance Data: Submit instructions.
- D. Submit for approval the name, qualifications and experience of the person/entity (independent from the installers) who will test the medical gas systems. The qualified person or testing entity shall be approved by the engineer of record.

PART 2 - PRODUCTS

- 2.01 ACCEPTABLE MANUFACTURERS
 - A. Equipment:
 - 1. Vacuum Pump (owner furnished): Air Techniques Mojave LT3.
 - 2. Compressor (owner furnished): Air Techniques AirStar AS12.

2.02 MATERIALS

- A. Piping Materials:
 - Piping shall be seamless Type K or L (ASTM B88) copper tubing, seamless ACR (ASTM B280) copper tubing for compressed air and PVC schedule 40 for vacuum system piping. Fittings shall be wrought copper, brass or bronze, suitable for brazed connections for compressed air and PVC schedule 80 for vacuum system.
 - 2. Brazing alloy, for all piping systems including vacuum, shall have a melting temperature in excess of 1000 degrees F. and shall comply with ANSI/AWS A5.8.
 - 3. Underground Conduit: Place copper gas pipe in Schedule 80 PVC outer pipe with solvent welded fittings. Provide spacers to center where pipe

PART 3 - EXECUTION

- 3.01 INSTALLATION
 - A. Medical Compressed Air, and Vacuum Systems:
 - 1. All copper pipe, tubing, valves and fittings shall be reamed, sized, and precleaned.
 - 2. All joints in the piping, including the medical vacuum system, and excepting those at equipment requiring screwed connections, shall be made with silver brazing alloy or similar high melting point (at least 1000 degrees F) brazing metal. All brazed joints shall be made in accordance with NFPA 99, Chapter 4, paragraph 4-4.1.4.2.
 - 3. Nitrogen Purge: During brazing of the pipe connections, the interior of the pipe shall be purged continuously with dry nitrogen. Use a flow meter and regulator to control flow rates.
 - 4. Threaded joints in piping systems shall be made in accordance NFPA 99, Chapter 4, paragraph 4-4.1.4.3.
 - 5. All piping shall be supported with pipe straps or hangers at appropriate intervals and NOT supported by other piping.
 - 6. Buried piping shall be adequately protected against frost, corrosion, and physical damage.

- 7. All pipe and tubing shall be labeled and painted to indicate its gas content. Labeling shall be done on a daily basis and shall not be left to be done at a later date. Painting may follow at a later date. Labeling shall appear on the piping at intervals of not more than 20 feet and at least once in each room and each story traversed by the piping system. Where supplementary color identification of piping is used, it shall be in accordance with the gases and colors indicated in CGA Pamphlet C-9.
- 8. Piping exposed to physical damage shall be adequately protected.
- 9. Do not install pipelines near high-voltage power lines.

3.02 FIELD QUALITY CONTROLS

- A. Testing:
 - 1. After installation of the piping and valves, but before installation of the service outlets, alarm actuating switches and gauges, the line shall be blown clear by means of oil-free, dry air or nitrogen.
 - 2. After installation of the rough-in portion of service outlets and area line pressure alarms, but before closing of the walls, each section of the piping system shall be subjected to a test pressure of one and one-half (1-1/2) times the maximum working pressure, but not less than 150 psig, with oil-free, dry air or nitrogen. This test pressure shall be maintained until each joint has been examined for leakage by means of soapy water or other effective means of leak detection safe for use with oxygen. All leaks shall be repaired and the section retested.
 - 3. After completing the testing of each individual piping system, all of the medical gas systems shall be subjected to a 24-hour standing pressure test at one and one-half (1-1/2) times the maximum working pressure, but not less than 150 psig. The test gas shall be oil-free, dry air or nitrogen. The main line shut-off valve shall be closed during the test.
 - 4. After completion of the above test procedure, the finishing assemblies of station outlets, alarms, and all components (e.g. pressure switches, gauges, relief valves, etc.) shall be installed and all medical gas piping systems shall be subjected to a 24-hour standing pressure test at 20-percent above the normal operating line pressure. The main line shut-off valve shall be closed during this test. Leaks, if any, shall be located, repaired and the system retested.
- B. Certification:
 - 1. A qualified person or testing/certification entity for the medical gas system shall be selected by the governing board or authority of the health facility and approved by the Engineer of Record.
 - 2. Upon installation of the complete medical gas system, a service organization thoroughly familiar with and regularly engaged in the testing of such systems shall test the entire piping system in accordance with NFPA 99. The Medical Gas Alarm System shall also be tested in accordance with NFPA 99.
 - 3. A document of certification shall be submitted to the Architect. The document of certification shall include the following:
 - a. That the system is free of cross-connections.
 - b. That all system components perform to the design specifications.
 - c. That all system components, air and alarm systems have been adjusted in accordance with the manufacturer's recommendation.
 - d. That the concentration of oxygen delivered at each outlet designed for oxygen, medical air, and/or mixed gases containing oxygen is as prescribed.

END OF SECTION



Under the conditions of the Architect's Contract for Professional Services with the Owner, as required, the Architect notifies the Owner and the Owner hereby authorizes the Architect to perform Additional Services as previously agreed.

PROJECT:Fremont High School Modernization & New ConstructionLCA #14019DATE:September 13, 2018OWNER:Oakland Unified School District – Attn: Huy Hoang

WORK: Building B Envelope (New Plaster and Sun Shades)

SCOPE OF SERVICES:

OUSD provided direction to the design team to proceed with work on replacing the exterior plaster on building B (email from Huy on 8/2/19) and providing new exterior sunshades in lieu of salvaging and repainting the existing perforated steel panels (email from Huy on 6/18/19).

Cahill provided cost estimates for this new scope totaling \$590,000 (\$165,000 for the sun shades and 425,000 for the plaster replacement). Design fees are based on 9% of the construction budget in accordance with Article 6 of the Agreement for Architectural Services dated April 13, 2016.

For this work, we respectfully request the following compensation:

ASR FEE SCHEDULE

| | Fee |
|--------------------------|-------------|
| LCA Architects | \$38,100.00 |
| KPW Structural Engineers | \$15,000.00 |
| Total (fixed fee) | \$53,100.00 |

If you have any questions, please let us know.

We look forward to being of assistance with this additional work.



DISTRICT REPRESENTATIVE Authorization of Additional Services indicated DATE

ATTACHMENTS

- Exhibit A 2019 Hourly Fee Schedule (1 page)
- Exhibit B Consultant Proposals KPW Structural Engineers (1 page)
- Exhibit C Cahill Cost Estimates (2 pages)
- Exhibit D Bulletin 3-006 and 3-006.1Plaster Replacement, and CCD 3-001 Sunshades (98 pages)



Exhibit A - 2019 HOURLY FEE SCHEDULE*

| DESCRIPTION | HOURLY RATE | |
|--|------------------------|--|
| Principal | \$215.00 | |
| Associate | \$190.00 to \$215.00 | |
| Project Manager | \$195.00 | |
| Construction Manager | \$150.00 to \$185.00 | |
| Project Architect | \$135.00 to \$185.00 | |
| Quality Control Manager | \$195.00 | |
| Specifications Writer | \$195.00 | |
| Job Captain | \$115.00 to \$130.00 | |
| Designer | \$95.00 to \$175.00 | |
| CAD Tech | \$95.00 to \$140.00 | |
| Project Coordinator | \$95.00 to \$135.00 | |
| Administration/Research/Presentations | \$90.00 to \$125.00 | |
| Clerical | \$105.00 | |
| Architectural Animation – Preparation of computer generated views, renderings and simulations of architectural interiors and exteriors. Preparation of video "fly-by's," walkthrough's, and other simulations. | \$170.00/hr. | |
| Expert Witness – Review of documents, meetings, site visits, telephone conferences, administration of the documents and materials, research, deposition, testimony, court appearances, and travel time. | \$500.00/hr. | |
| Perspective Sketches and Renderings, Visual Simulations | On a Per Drawing Basis | |
| Mileage (outside of the Walnut Creek area) **as adjusted by IRS guidelines | 0.58/mile** | |

mounting, long distance phone calls, postage, express mail, and travel outside the Walnut Creek area will be billed on a reimbursable basis: at cost plus 15%.

Overtime - If overtime is required by staff, to meet a customer's timing request, additional hourly fee charges may apply. California employment law will apply.

* Effective 01/01/2019. Subject to change quarterly.



September 13, 2019

Mr. Joel Williams LCA Architects 590 Ygnacio Valley Road, Suite 310 Walnut Creek, CA 94596

Project: Fremont HS Modernization ASR#1 – Inc. 3 Sunshades, Dry rot repair, Inc. 4 Mockup 4610 Foothill Blvd, Oakland, CA 94601 KPW Proposal No. 19P563 KPW Project No. 19C172

Subject: Add Service Request for Additional Structural Engineering Services

Dear Joel,

This add service request is based the additional scope of work that was already or will be performed by KPW for Increment 3 and Increment 4 of the campus modernization project. Increment 3 additional scope includes the design of new sunshades and dry-rot repair evaluation/design of existing glulam beams. Increment 4 additional scope includes developing a BIM model and drawings for the exterior wall and steel frame mockup for the corner of the gym. Increment 3 scope was or will be documented in a CCD for DSA approval.

The following scope of work is included:

- 1. Inc 3 Design new sunshades, issue CCD, respond to DSA review comments.
- 2. Inc 3 Evaluate existing GLB dry rot, design repairs for beams, issue CCD, respond to DSA review comments
- 3. Inc 4 Issue Revit model and drawing for mockup at gym corner.

We propose to provide the above structural engineering services for the following lump-sum fees:

| ASR#1 – Inc 3 New Sunshades | \$10,000 |
|------------------------------|----------|
| ASR#1 – Inc 3 Dry Rot Repair | \$5,000 |
| ASR#1 – Inc 4 Mock-Up | \$2,500 |
| Total Lump-Sum Fee: | \$17,500 |

We will bill per the terms noted in the original proposal. We hope you find this proposal acceptable. If the fees and terms provided herein are acceptable, this letter can serve as an interim agreement and our authorization to proceed. Please sign one copy of this letter and return it to our office. We look forward to hearing from you soon.

Very truly yours,

KPW Structural Engineers, Inc.

Ahuts

Pardeep Mutti, SE Principal

Accepted,

LCA Architects

By:_____

Date:

EXHIBIT C



CAHILL / FOCON JOINT VENTURE STATE CONTRACTORS LIC.# 1035872

OUSD Fremont High School - Increment #3

REPLACE EXTERIOR ENVELOPE ROM

Owner: Oakland Unified School District

Date: 7/19/19

Architect: LCA Architects

| Line Item Description | | | Remarks |
|---|-------|-----------|---|
| 02-4000 Selective Demolition and Abatement | | \$33,235 | Silverado quote |
| 06-1010 Rough Carpentry | | \$38,044 | Plywood sheathing |
| 07-6000 Sheet Metal, Flashing, Louvers and Exp Jt | s | \$14,000 | Allowance |
| 09-2400 Exterior Plaster | | \$304,350 | Hartley bid at \$326k. Includes (1) layer of Tyvek+Paper+Lath & Plaster |
| 09-9000 Painting | | \$0 | Include in base scope |
| 01-5450 Scaffold | | \$0 | Included in base scope |
| SUBTOTAL | | \$389,629 | |
| SDI | 1.50% | \$5,844 | |
| Oakland City Tax | 0.18% | \$712 | |
| Liability Insurance | 1.40% | \$5,547 | |
| Contractor's Fee | 5.00% | \$20,087 | |
| G.C. Bond | 0.62% | \$2,615 | |
| GRAND TOTAL | | \$424,433 | |

| From: | Katie McLelland <kmclelland@cahill-sf.com></kmclelland@cahill-sf.com> |
|----------|---|
| Sent: | Monday, June 10, 2019 12:17 PM |
| To: | Joel Williams; Nick Misakian |
| Cc: | Huy Hoang; Brent Randall; Frank Musolino |
| Subject: | RE: 14019 Fremont HS Bldg B Sunshades |

Hi Joel & Huy,

We received a ROM of \$165k for the new sunshade design.

-Katie

From: Joel Williams <<u>jwilliams@lca-architects.com</u>> Sent: Saturday, May 25, 2019 1:31 PM To: Nick Misakian <<u>nmisakian@cahill-sf.com</u>> Cc: Huy Hoang <<u>huy.hoang@ousd.org</u>>; Brent Randall <<u>brandall@lca-architects.com</u>>; Katie McLelland <<u>kmclelland@cahill-sf.com</u>>; Frank Musolino <<u>fmusolino@cahill-sf.com</u>> Subject: Re: 14019 Fremont HS | Bldg B Sunshades

Here's the McNichols product I was thinking of:

https://www.mcnichols.com/perforated-metal/round-hole/aluminum-al-17143813

Sent from my phone with two left thumbs

On May 25, 2019, at 11:03 AM, Nick Misakian <<u>nmisakian@cahill-sf.com</u>> wrote:

Hi Joel,

Cool idea to fold the panels. Do you have a cut sheet of the perforated aluminum your thinking of using?

Ill run this through our steel sub for review and cost and take a deeper look next week. I'll also check with BOK Modern to get a cost comparison.

Nick Misakian Sr. Project Manager Cell: (415) 328-5321

From: Joel Williams <<u>jwilliams@lca-architects.com</u>> Sent: Friday, May 24, 2019 5:33 PM To: Huy Hoang; Nick Misakian Cc: Brent Randall Subject: 14019 Fremont HS | Bldg B Sunshades

Huy and Nick,



EXHIBIT D

DSA File # 1-H8 DSA Appl. DSA P.T.N.

01-116833 # 61259 - 377

Date: August 27, 2019 Bulletin 3-006

Fremont High School Modernization & New Construction Project: DISTRIBUTION Increment #3 4610 Foothill Blvd., Oakland Ca. 94601 Owner Contractor Х Owner: **Oakland Unified School District** х Inspector DSA

THIS IS NOT A CHANGE ORDER

Please submit an itemized quotation for changes in the Contract Sum and/or Time incidental to proposed modifications to the Contract Document described herein.

ACTION

- You are authorized to proceed with this work at no increase in price.
- The District has authorized you to proceed with this work. х
- Submit your cost for revised work. X
- Submit your credit for revised work.
- You are not authorized to proceed with this work until DSA approval.

DESCRIPTION


This bulletin includes sheets documenting the direction to replace the plaster on the Summary: building, including new and revised details related to waterproofing of the new plaster installation as well as revisions to window sill elevations to create uniformity for all window sills.


ATTACHMENTS

Sheets 3-A2.02, 3-A3.04, 3-A5.13, 3-A5.15, 3-A5.16, 3-A6.05.


Joel Williams BY:


| 116833 BULLETIN_#3-006 | LCA #14019 1-0. 7 / F05 | page 1 of 1 |
|-------------------------------|--|------------------|
| LCA Architects • 1970 Broadwa | av. Suite 800, Oakland, CA 94612 • (925) 944-1626 • www.ic | a-architects.com |

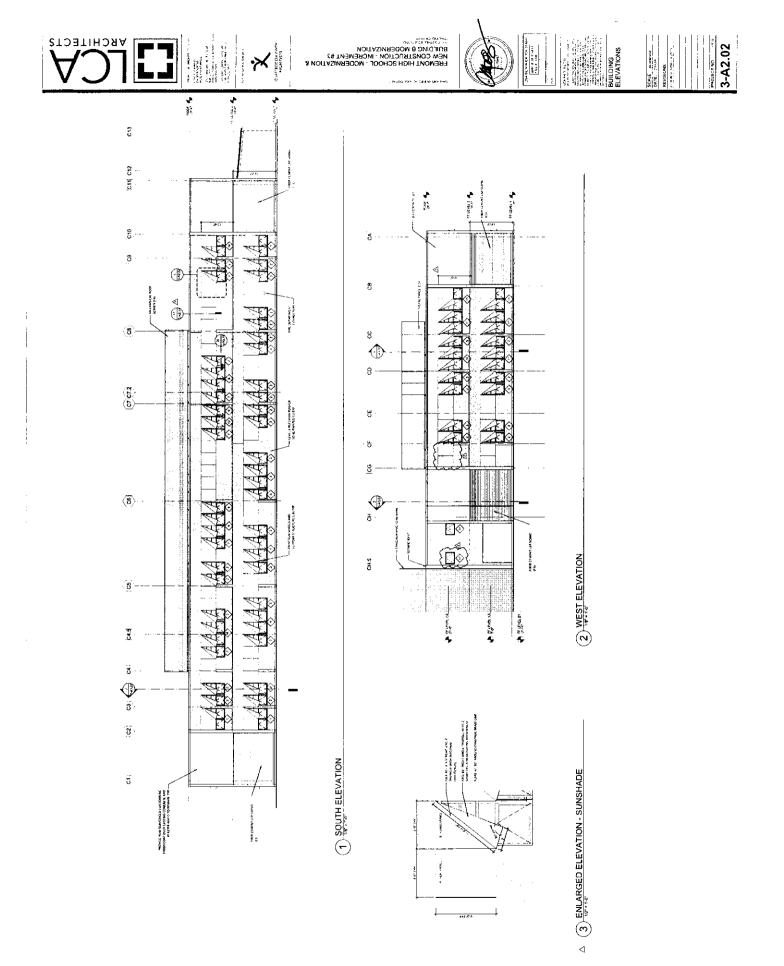

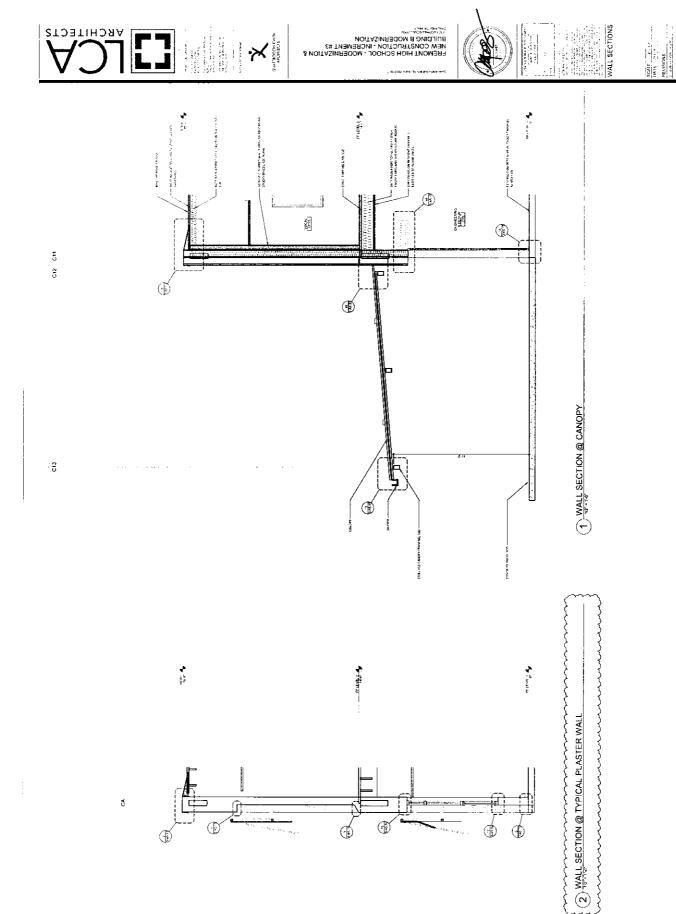



PROJECT NO 11

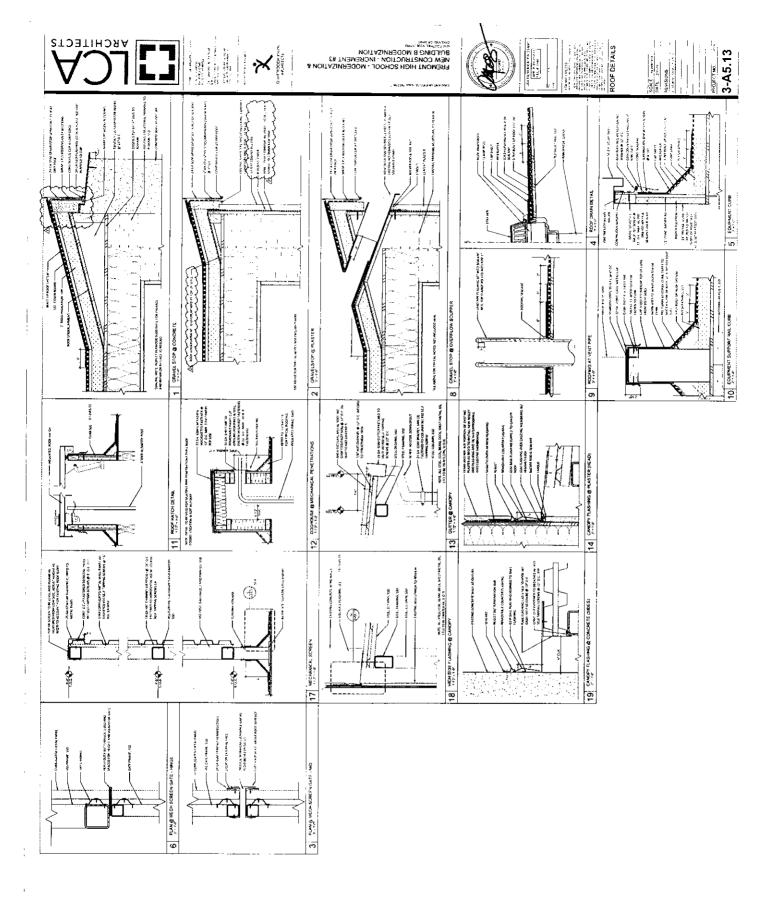

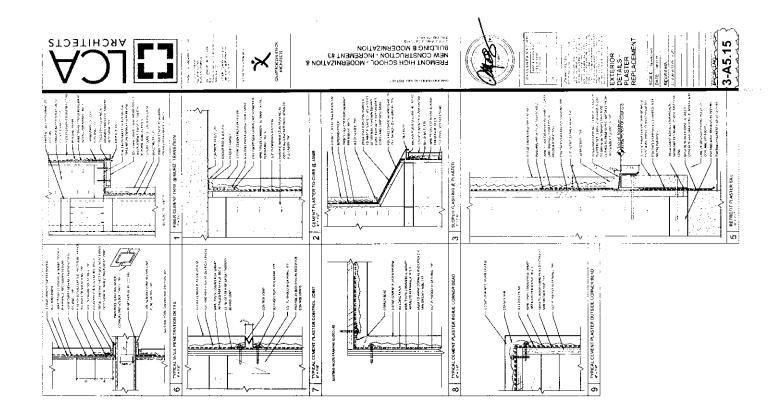

.....

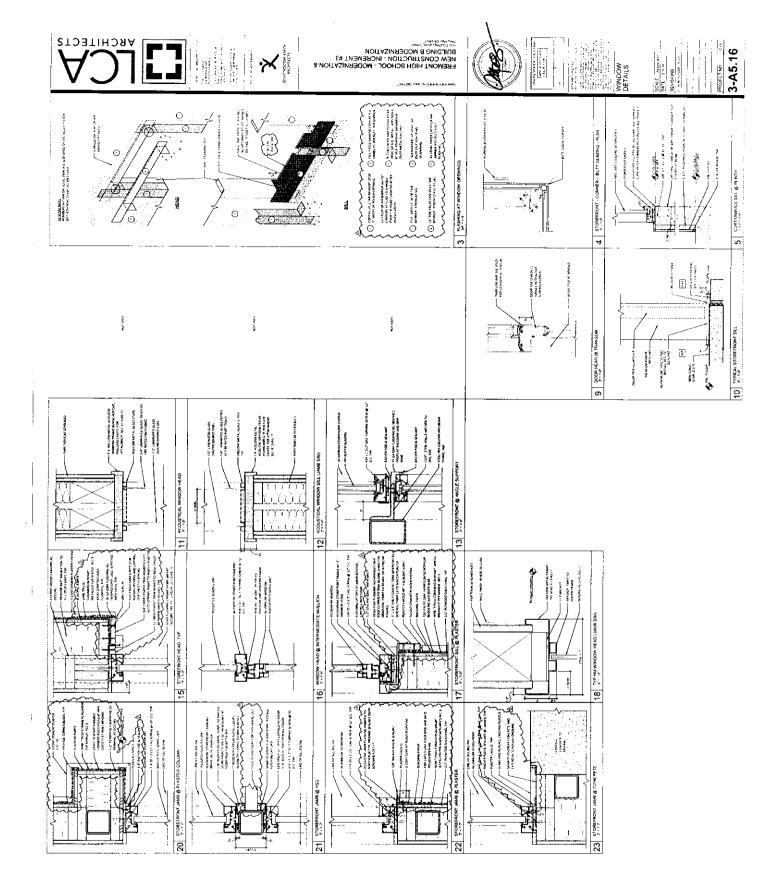

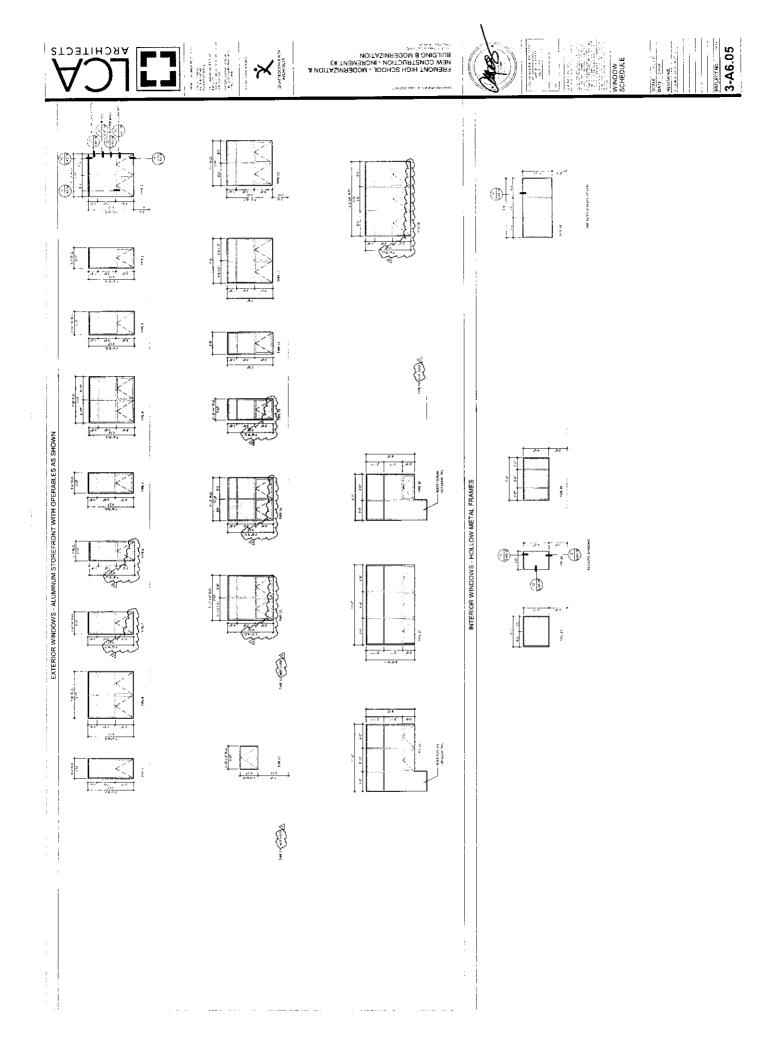

| | ILCA ARCHITECIS | DSA File # 1-H8 DSA Appl. # 01-116833 DSA P.T.N. # 61259 - 377 |
|--------------------------|---|---|
| Date: | August 30, 2019 | Bulletin 3-006.1 |
| Project: Owner: | Fremont High School Modernization & New Construction Increment #3 4610 Foothill Blvd., Oakland Ca. 94601 Oakland Unified School District | DISTRIBUTION X Owner X Contractor X Inspector |
| Please sub Contract S | NOT A CHANGE ORDER mit an itemized quotation for changes in the um and/or Time incidental to proposed ins to the Contract Document described herein. | DSA |
| ACTION | | |
| X X | You are authorized to proceed with this work at no increase i The District has authorized you to proceed with this work. Submit your cost for revised work. Submit your credit for revised work. You are not authorized to proceed with this work until DSA app | |

DESCRIPTION

Summary: This bulletin includes sheets documenting the direction to replace the plaster on the building, including new and revised details related to waterproofing of the new plaster installation as well as revisions to window sill elevations to create uniformity for all window sills.

3-006.1 adds Sheet 3-A2.01 and identifies control joints on both elevation sheets. The other sheets are unchanged.

ATTACHMENTS


• Sheets 3-A2.01, 3-A2.02

BY: Joel Williams


8/30/19

| 116833 BULLETIN_#3-006.1 | LCA #14019 1-0. 7 / F05 | page 1 | of 1 |
|--|-------------------------|--------|------|
| LCA Architecte - 1070 Broadway, Suite 20 | | | |

LCA Architects • 1970 Broadway, Suite 800, Oakland, CA 94612 • (925) 944-1626 • www.lca-architects.com

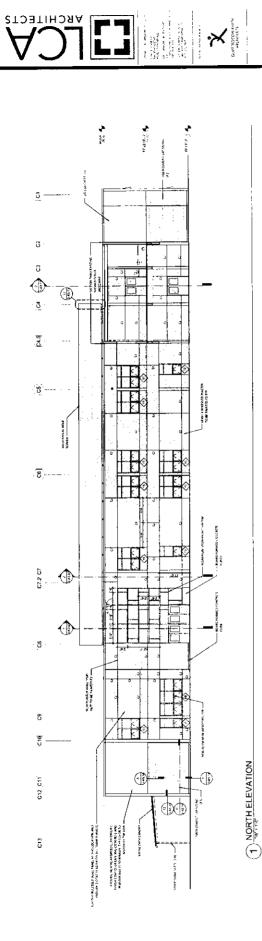

i

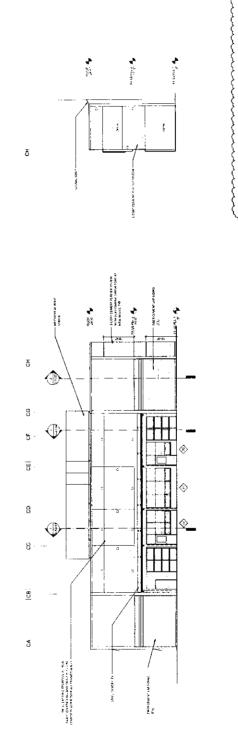

FREMONT HIGH SCHOOL - MODERNIZETION & NEW CONSTRUCTION - INCREMENT #3 BULDING B MODERNIZETION SUMPTIFY - **

The state of the s


EAST ELEVATION

2 EAST ELEVATION

SCALE FEREN

BUILDING

MOJECT NO 3-A2.01

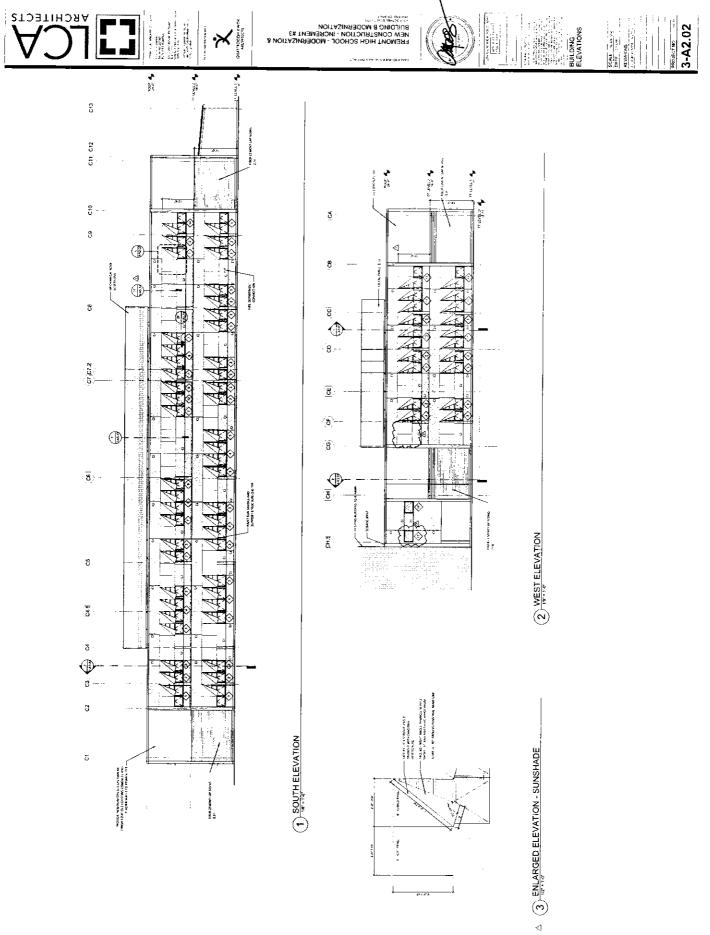

ł

!


į





APPLICATION FOR APPROVAL OF CONSTRUCTION CHANGE DOCUMENT - CCD CATEGORY A/B


This application is for construction changes, as defined in IR A-6, to approved contract documents. This form shall be completed by the Design Professional in General Responsible Charge of the project, in accordance with California Code of Regulations, Title 24, Part 1, Section 4-338 (c) and in compliance with DSA IR A-6.


| School District/Owner: Oakland Unified School District | | | DSA File #: | 1 - h8 | |
|--|-------------------------|---------------------------|---------------------|-----------------------------------|--|
| Project Name/School: Fremont High School Modernization - Increment 3 | | | DSA App. #: | 01 - 116833 | |
| | | | | | |
| APPLICANT CCD Cat. XA / B. #: 3-001 Date Submitte | d-08/27/10 | Attacho | d Pages?: 🗌No | Yes (87 page | |
| | | | | | |
| For CCD Cat. B, this is a voluntary submittal, | _] DSA required | | | ation requiring submission | |
| Firm Name: LCA Architects | | | Name: Joel Willi | · · · · · · · · · · · · · · · · · | |
| Email: jwilliams@lca-architects.com | | Phone N | Number: (925) 94 | 4-2743 | |
| Address: 590 Ygnacio Valley Road, Suite 310 | | | | | |
| City: Walnut Creek | | State: C | A | Zip: 94596 | |
| A DSA 301-N, DSA 301-P, or 90-Day Letter ha | as been issued f | or this pro | ject. | | |
| For project currently under construction. | | | | | |
| To obtain DSA approval of existing uncertified | building(s). | | | | |
| DESIGN PROFESSIONAL IN GENERAL RE | SPONSIBLE (| HARGE | | | |
| Name of Design Professional in General Res | | | | | |
| Professional License #: C-10482 Discipline: Architect | | | | | |
| Design Professional in General Responsible Charge Statement: The attached Construction Change Documents have been examined by me for design intent and appear to meet the appropriate requirements of Title 24, California Code of | | | | | |
| Regulations and the project specifications. They are | e acceptable for | ropriate re incorporat | tion into the const | truction of the project. | |
| Signature: | | | | · | |
| | | | | | |
| CHECK THIS BOX: 🔀 To confirm that all C | | | | | |
| calculations and specifications have been sta listed on DSA 1 for this this project. | mped and sign | ed by the | e Responsible D | esign Protessional | |
| | ch additional st | eets if n | eeded): | | |
| Brief description of construction change (attach additional sheets if needed): New steel outrigger frames to support perforated aluminum sunshades in place of existing steel mesh shades. | | | | | |
| Architectural and structural drawings and calcs are included for a coordinated package. | | | | | |
| | | | | | |
| List of DSA approved drawings affected by th | is CCD: 3-A1.01 | , 3-A1.04, | 3-A2.02, 3-A5.14, 3 | -S3.4, 3-S5.3, 3-S7.1, 3-S | |
| DSA USE ONLY | | | | Stamp | |
| | For business office use | only | 09/06/2019 (Route: | : KG -> JRL) | |
| SSSDateApproved / Disapproved / Not Req'd FLS_AWDate8/29/19 (pproved) Disapproved / Not Req'd | Date Sent | | APPR | | |
| FLS_AWDate_0/29/19 (pproved / Disapproved / Not Req'd ACS_XGDate09/06/19 (Approved / Disapproved / Not Req'd | Delivery Method | | | AW SS L | |
| Remarks | | | APPL NO. 01-11683 | 3 DATE 09/06/2019 | |

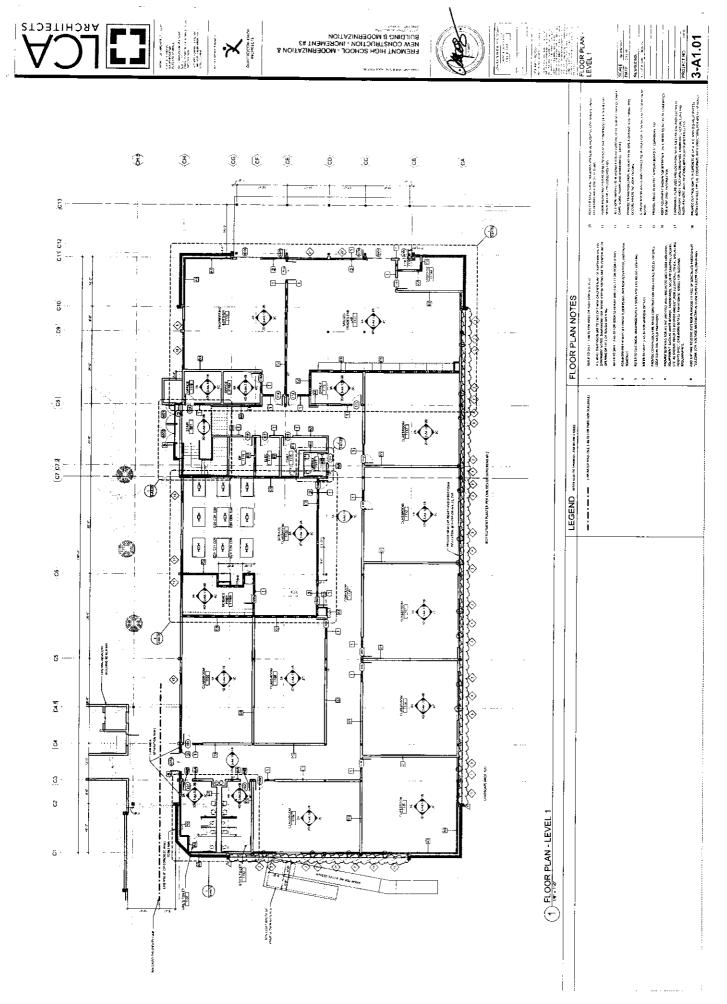


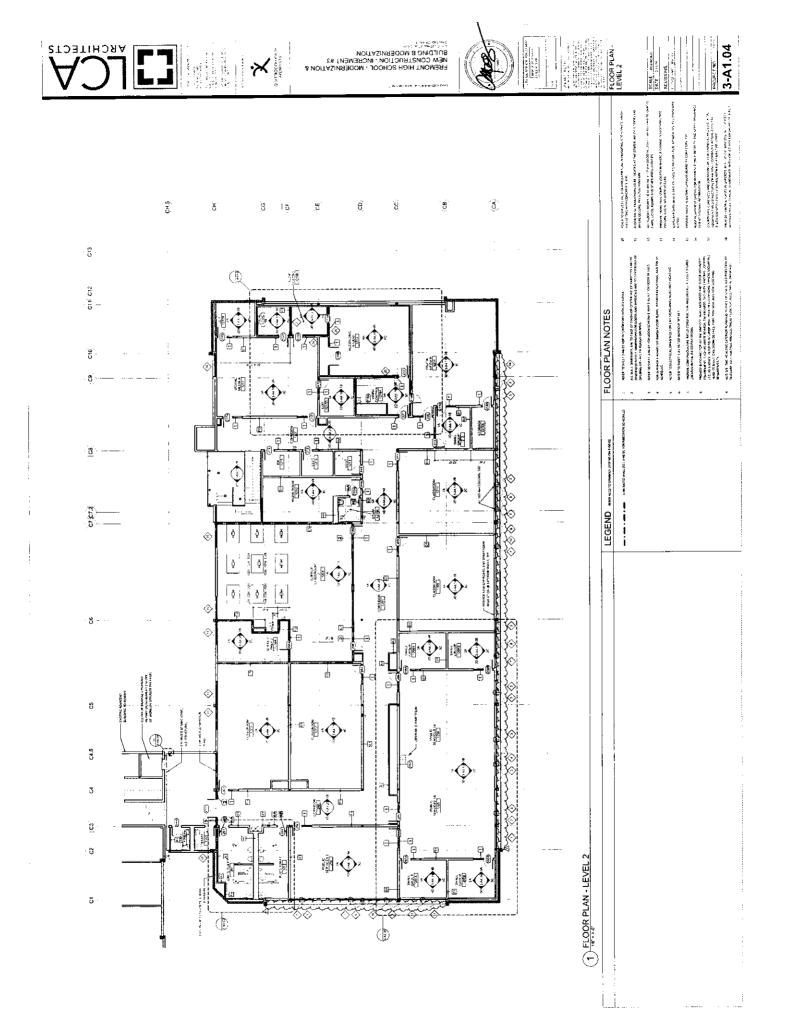


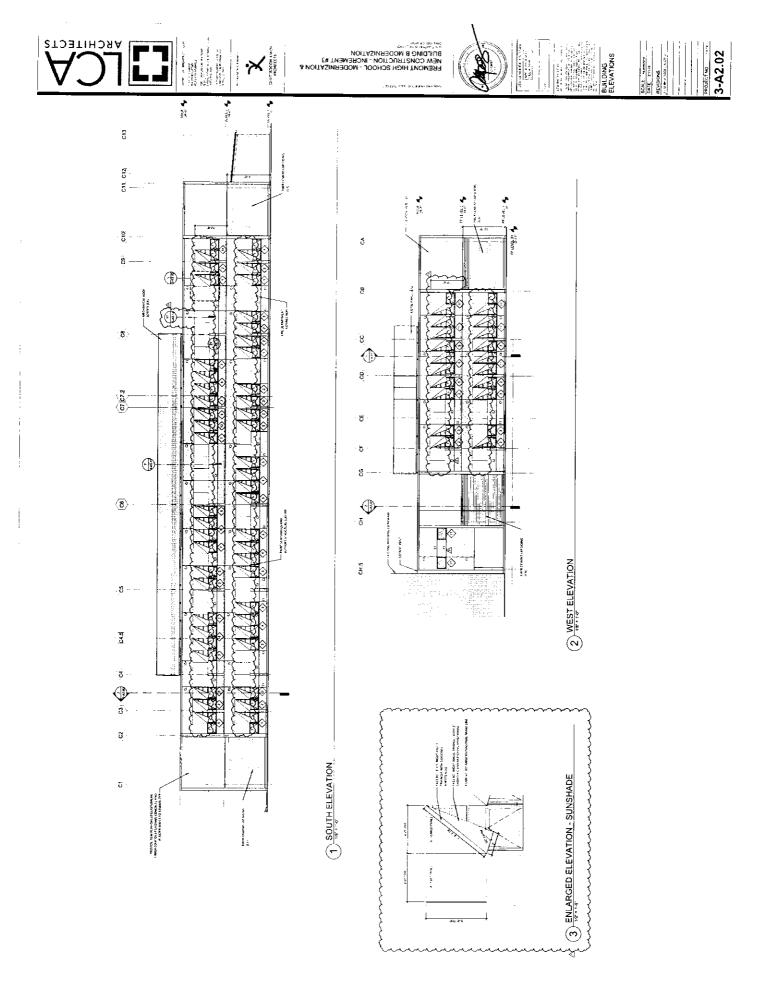


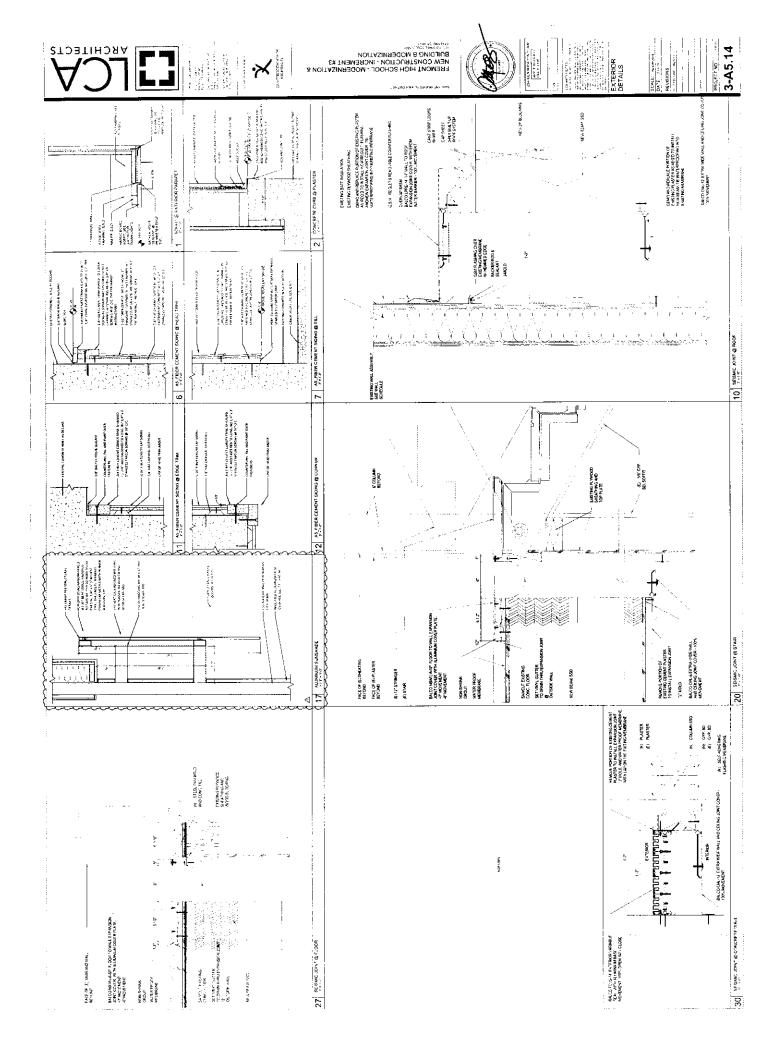

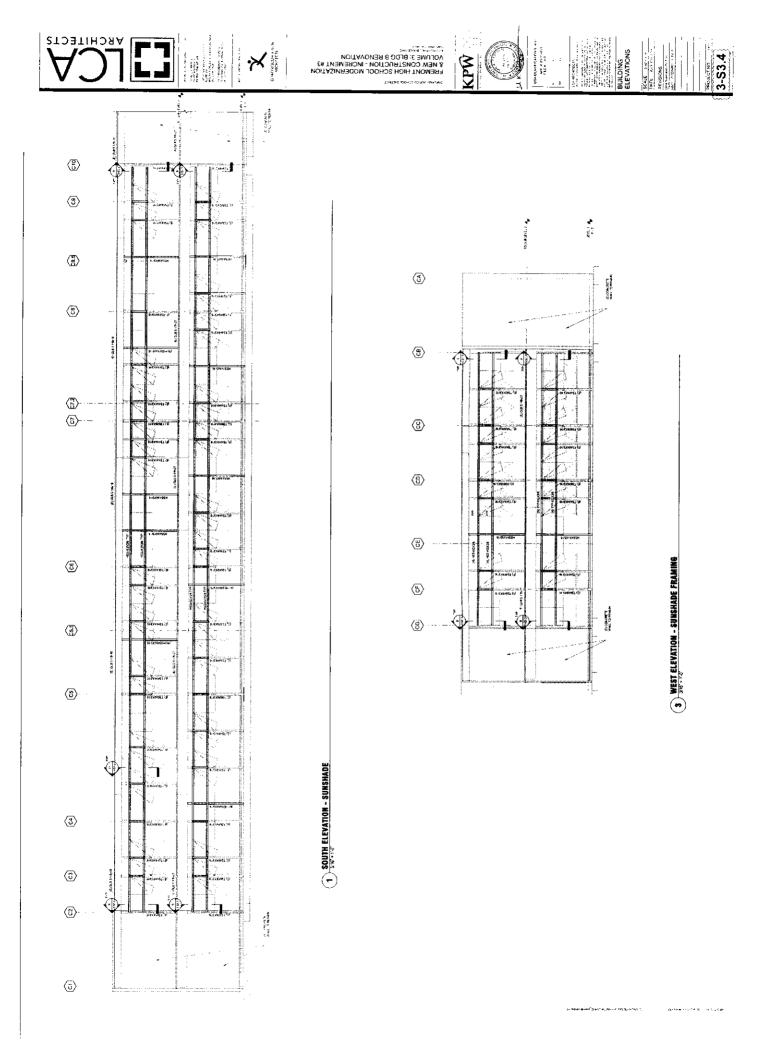

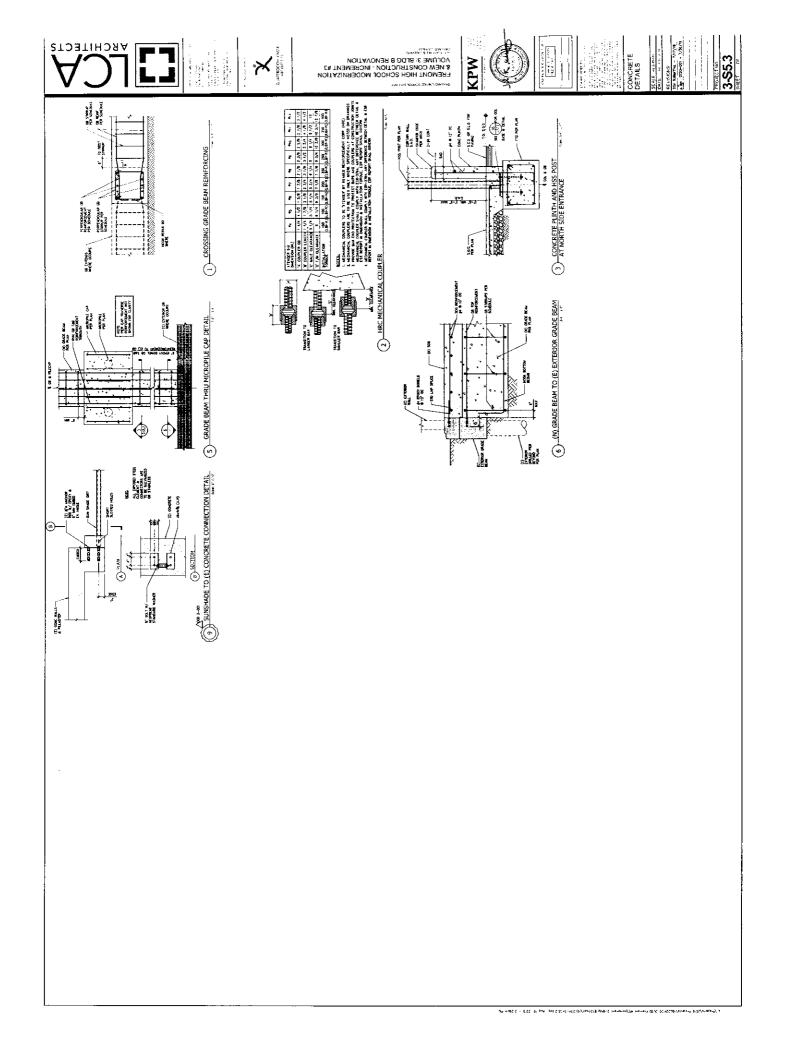

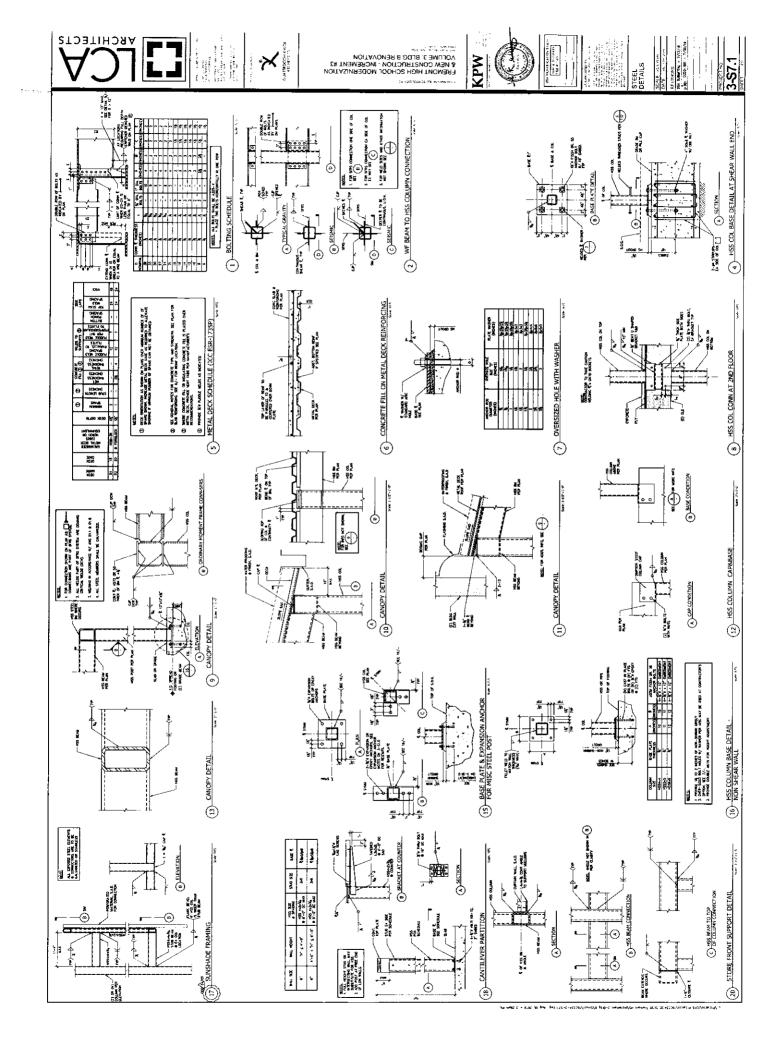

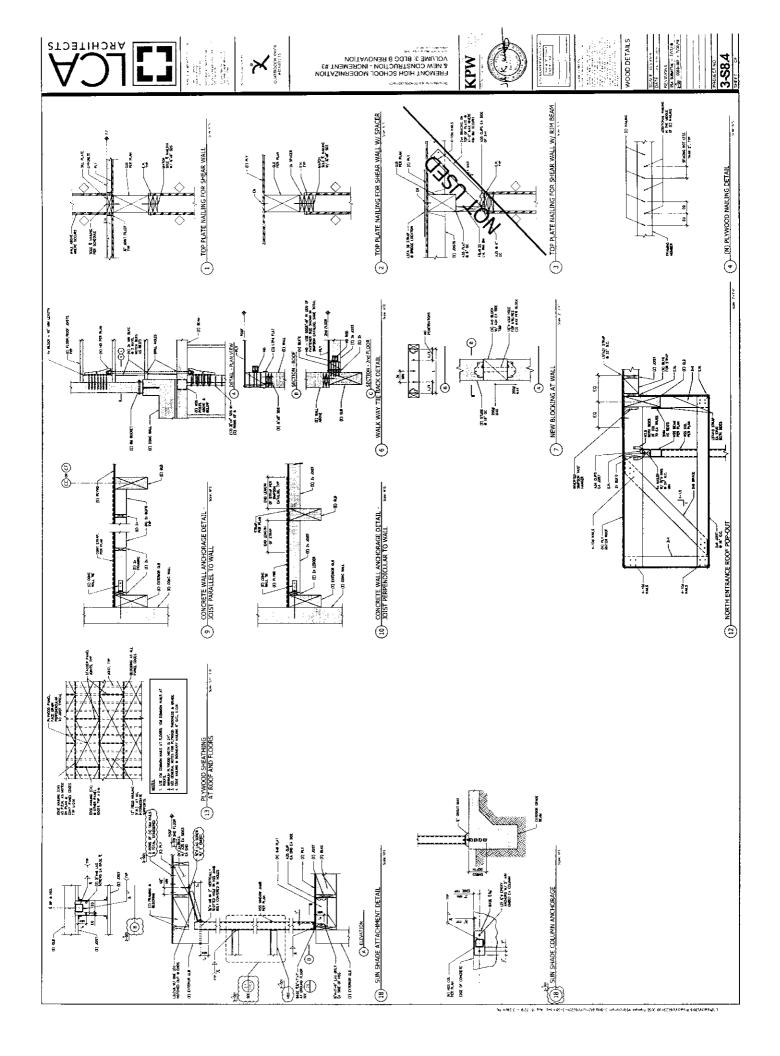

Structural Calculations CCD 3-001

Fremont High School Increment 3 Supplemental Calculations

4610 Foothill Blvd Oakland, CA 94601



For LCA Architects 590 Ygnacio Valley Road, Suite 310 Walnut Creek, CA 94596

By

KPW Structural Engineers, Inc. 55 Harrison Street, Suite 550 Oakland, CA 94607

> Date: 8/16/19 KPW Project: 16C234





Fremont High School Building B: Classroom Building KPW Project No. 16C234

TABLE OF CONTENTS

| Design Narrative | 2 |
|-----------------------------|---|
| Sunshade Demands | |
| (N) Sunshade Framing Design | |
| (E) HSS Column Check | |
| Connection Design | |
| Connection Design | |



Fremont High School Building B: Classroom Building KPW Project No. 16C234

A.1 Design Narrative



Fremont High School – Building B: Classroom Building KPW Project No. 16C234 Structural Design Narrative

PROJECT DESCRIPTION

This calculation package includes the structural framing and connection design of HSS steel members and a structural check of existing HSS steel members for an architectural sunshade located on the southern and western building B elevations between the first floor and roof.

DESIGN PROCEDURE

Applicable Codes 2016 California Building Code AISC Steel Manual, 14th Edition ASCE 7-10 AWC NDS 2018

MATERIALS FOR NEW CONSTRUCTION/RETROFIT

Structural Steel:

Angles: Plates: HSS Rectangular: Machine Bolts: High Strength Bolts: ASTM A36, U.O.N. ASTM A36 typical; A572, Grade 50 where noted ASTM A500, Grade B ASTM A307, Grade A ASTM A325N

Wood:

Beams, Posts: DF No.1 Studs: DF No.1 Plates, Blocking: DF No.1



....

Fremont High School Building B: Classroom Building KPW Project No. 16C234

B.1 Sunshade Demands

For reference only, from original permit set, page A.3.1.



55 Harrison Street, Suite 550 Oakland, CA 94607 V. 510 208-3300 F. 510 208-3303 WWW.KPWSE.COM

| PROJECT | OUSD Fremont HS | | | |
|-----------|-----------------|------|-----------|--|
| JOB NO. | 16C234 | | | |
| BY | LLD | DATE | 6/20/2018 | |
| SHEET NO. | | OF | | |

Design Criteria - Flat Load Table

Roof Loads

| Description | Beams | Girders | Column | Lateral | Comments |
|------------------------|-------|---------|--------|---------|--|
| Roofing | 5.0 | 5.0 | 5.0 | 5.0 | |
| 1/2" plywood | 2.5 | 2.5 | 2.5 | 2.5 | |
| Insulation | 1.0 | 1.0 | 1.0 | 1.0 | |
| Ceiling | 3.0 | 3.0 | 3.0 | 3.0 | |
| 2x10 joists | 4.0 | 4.0 | 4.0 | 4.0 | 2x10 @ 12" oc |
| Partitions | - | - | · | 5.0 | |
| Girder Self Weight | - | 4.0 | 4.0 | 4.0 | 5 1/8" GLB |
| Column | - | - | 0.5 | 0.5 | TS 5x5x3/8 |
| MEP | 5.0 | 5.0 | 5.0 | 5.0 | Fire sprinkers, etc |
| Miscellaneous | 2.0 | 2.0 | 2.0 | 2.0 | |
| Total DL (psf) | 23.0 | 27.0 | 27.0 | 32.0 | and the state of the |
| Total LL Typical (psf) | 20.0 | 20.0 | 20.0 | - | |
| Total Load (psf) | 43.0 | 47.0 | 47.0 | 32.0 | |

2nd Floor Loads


| Description | Beams | Girders | Column | Lateral | Comments |
|------------------------|-------|---------|--------|---------|-------------------------------------|
| Flooring | 15.0 | 15.0 | 15.0 | 15.0 | 1.5" LWC |
| 3/4" plywood | 3.0 | 3.0 | 3.0 | 3.0 | |
| Ceiling | 3.0 | 3.0 | 3.0 | 3.0 | |
| Joists | 4.0 | 4.0 | 4.0 | 4.0 | 2x12 at 16" oc |
| Girder Self Weight | - | 6.0 | 6.0 | 6.0 | 6 3/4" GLB Typ |
| Column | - | - | 1.0 | 1.0 | TS 6x6x3/8 |
| MEP | 3.0 | 3.0 | 3.0 | 3.0 | Fire sprinkers, etc |
| Partitions | - | - | - | 10.0 | |
| Miscellaneous | 2.0 | 2.0 | 2.0 | 2.0 | |
| Total DL (psf) | 30.0 | 36.0 | 37.0 | 47.0 | |
| Total LL Typical (psf) | 65.0 | 65.0 | 65.0 | - | Includes 15 psf partition live load |
| Total Load (psf) | 95.0 | 101.0 | 102.0 | 47.0 | |

(E) Concrete Wall


| Description | Gravity | Lateral | Comments |
|-------------|---------|---------|----------------------|
| 8" Walls | 100.0 | 100.0 | 3000 psi NW concrete |

6 "ASCE710W.xls" Program

Version 1.0

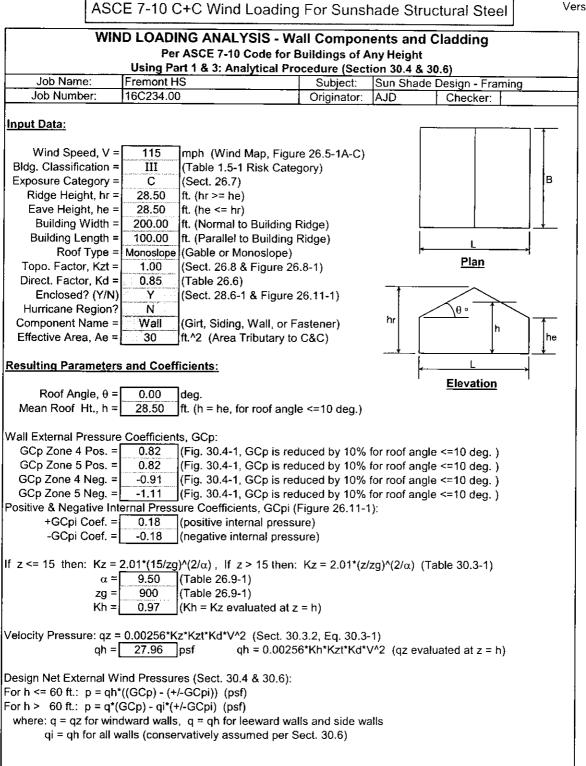


| Component | z Kh | | lation for Wa | D : | = Net Desian | Pressures (p | osf) |
|--|--|--|---|--|---|---|---|
| Component | (ft.) | | (psf) | Zone 4 (+) | Zone 4 (-) | Zone 5 (+) | Zone 5 (- |
| Wall | 0 | 0.97 | 27.96 | 28.08 | -30.60 | 28.08 | -36.03 |
| v v cin | 15.00 | 0.97 | 27.96 | 28.08 | -30.60 | 28.08 | -36.03 |
| | 20.00 | 0.97 | 27.96 | 28.08 | -30.60 | 28.08 | -36.03 |
| | | | 1 | 28.08 | -30.60 | 28.08 | -36.03 |
| | 25.00 | 0.97 | 27.96 | and a second process of the second proces of | -30.60 | 1.1. 1.11.1. No. 3.11.1 | -36.03 |
| For z = hr: | 28.50 | 0.97 | 27.96 | 28.08 | -30.00 | 28.08 | -30.03 |
| | | | | <u> </u> | // | | |
| | | | | ····· | | | |
| | | | 1 | L | V | | |
| | | | Jsing zon | e4 \/ | 1 | | |
| | | | vind loadi | | | | |
| | | | | | | | |
| | | | | | | | |
| | | | | | | | |
| | | | | | | | |
| | | | | | | | |
| | | | | | | | |
| | | | | | | | |
| | General | | | | | | an an an Andrew an an an an an an an Andrew Andr |
| 1. Sec. 1. Sec. 1. | ······································ | | - | , 1998, | | | |
| · | | · · · · · | | | - Community Community and All a | 1 August 444 - A. 2002, 197, 197, 207, 207, 207, 207, 207, 207, 207, 20 | |
| 11 A. 1 | | | | | | | |
| | | | | | 1 | | |
| | | | | | | | |
| | | | • | | | | ····· |
| | | | | | | | |
| | | | | | | | |
| For z = he: | 28.50 | 0.97 | 27.96 | 28.08 | -30.60 | 28.08 | -36.03 |
| | 28.50 | 0.97 | 27.96 | 28.08 | -30.60 | 28.08 | -36.03 |
| For z = h: es: 1. (+) and (-) since 2. Width of Zon 3. Per Code Se 4. References | gns signify le 5 (end zo ction 30.2.2 : a. ASCE | wind press ines), 'a' = 2, the minin 7-10, "Minir | ures acting t num wind loa num Design | oward & away 10.00 ad for C&C sha | from respect]ft. all not be less dings and Ot | ive surfaces. than 16 psf. her Structure | |
| | | | | es M. Delahay | | | |
| | bv: Kis | | | | · · · · · | | |
| | by: Kis | | | | | | |
| | by: Kis | | | | | | |
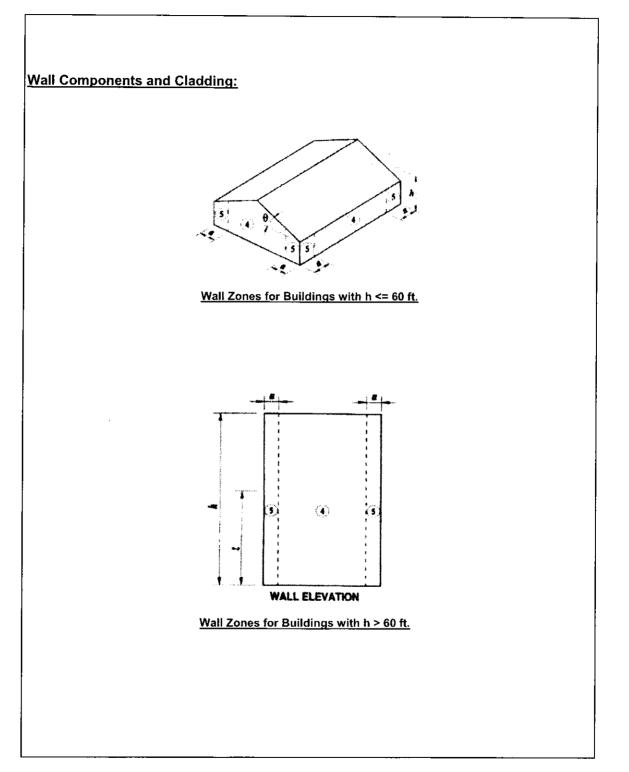


9 "ASCE710W.xls" Program

ASCE 7-10 C+C Wind Loading For (N) HSS Column and Column Connections Version 1.0

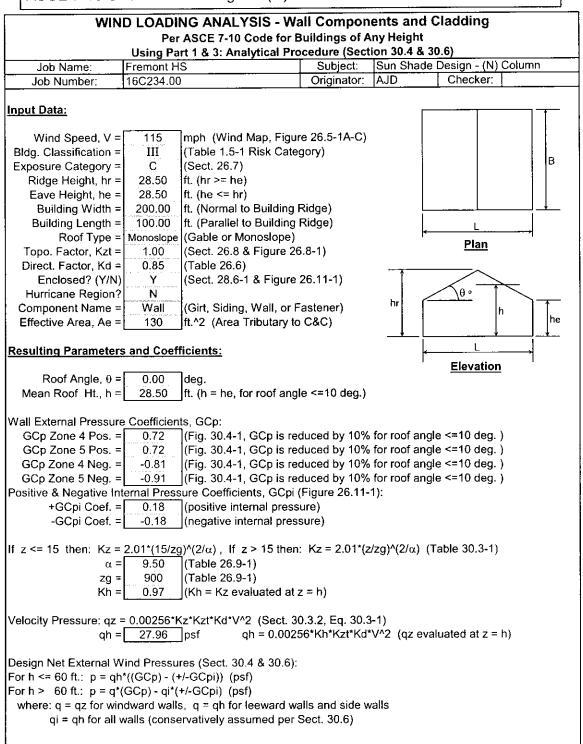


| Wind Load Tabulation for Wall Components & Cladding | | | | | | | | | |
|---|---|--|--|---|---|---|--|--|--|
| Com | | | | | | = Net Design Pressures (psf) | | | |
| | | (ft.) | | (psf) | Zone 4 (+) | Zone 4 (-) | Zone 5 (+) | Zone 5 (-) | |
| V | Vall | 0 | 0.97 | 27.96 | 25.25 | -27.77 | 25.25 | -30.37 | |
| | | 15.00 | 0.97 | 27.96 | 25.25 | -27.77 | 25.25 | -30.37 | |
| | | 20.00 | 0.97 | 27.96 | 25.25 | -27.77 | 25.25 | -30.37 | |
| | | 25.00 | 0.97 | 27.96 | 25.25 | -27.77 | 25.25 | -30.37 | |
| | For $z = hr$: | 28.50 | 0.97 | 27.96 | 25.25 | -27.77 | 25.25 | -30.37 | |
| | | | | | Λ | 1 | ······································ | | |
| | | | | | | | | *** *********************************** | |
| | | | | | | | | | |
| | | | | | / | | | | |
| | | | | | | | | | |
| | | | Using | zone | | | | | |
| | | | 4 wind | | | 8. /1/171/14. Anno 14. Anno 14 | | | |
| a de la composición d | | | loading | | | | ····· | ····· | |
| | 1 | | loauni | - | | ····· | | | |
| 2 | | | | | | | | | |
| | 14 | | | | | | | | |
| | | | | | | ······································ | | 116, ¹ - 161 with measurements are a second or and the second | |
| 11년 전 21년 - 11년 - 11년 - 11년 - 11 | | WW Color and here a cherry and an and a | | 1 Mill 1 - 1997 - 1997 - 1997 - 1997 - 1997 - 1997 - 1997 - 1997 - 1997 - 1997 - 1997 - 1997 - 1997 - 1997 - 19 | | | 1997 AM 2017 AM 2018 AM AM AN AM | | |
| | | | | | | | | | |
| ulter All the second | - 1. S. | | | | | | | | |
| | | | | | | | | 11 Table Jac. Inc. | |
| n an se | | | | | | | | ······ | |
| lag en de | - | | 17.79 alst01.5000.0000000000000 | | | | | 67 St. 5. 6 | |
| dên ser | | | | | | 11777717121. W bahar managan a kana ka | | | |
| lana - Attica Alam | | | ************************************** | | hanna an an an an 1575 an a' a 1966 ann ann ann an ann an an an an an an an | | 1999 49.5 °C () - 24 / 2000 - 1000 - 1000 - 1000 | | |
| | | | | | | | | | |
| | For z = he: | 28.50 | 0.97 | 27.96 | 25.25 | -27.77 | 25.25 | -30.37 | |
| | · · • | And the second s | · · · · · · · · · · · · · · · · · · · | | | | | | |
| For z = h: 28.50 0.97 27.96 25.25 -27.77 25.25 -30.37 Notes: 1. (+) and (-) signs signify wind pressures acting toward & away from respective surfaces. 2. Width of Zone 5 (end zones), 'a' = | | | | | | | | | |
| | | | | | | | | | |

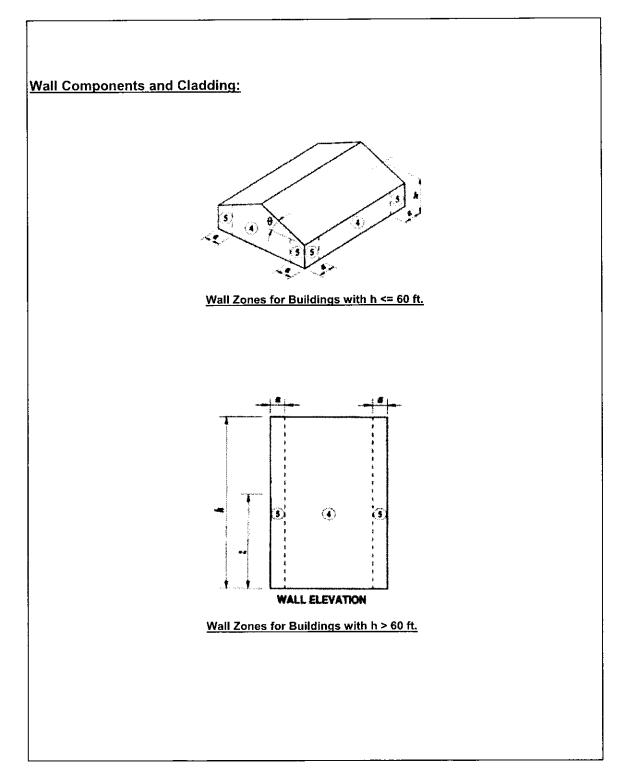


12 "ASCE710W.xls" Program

Version 1.0

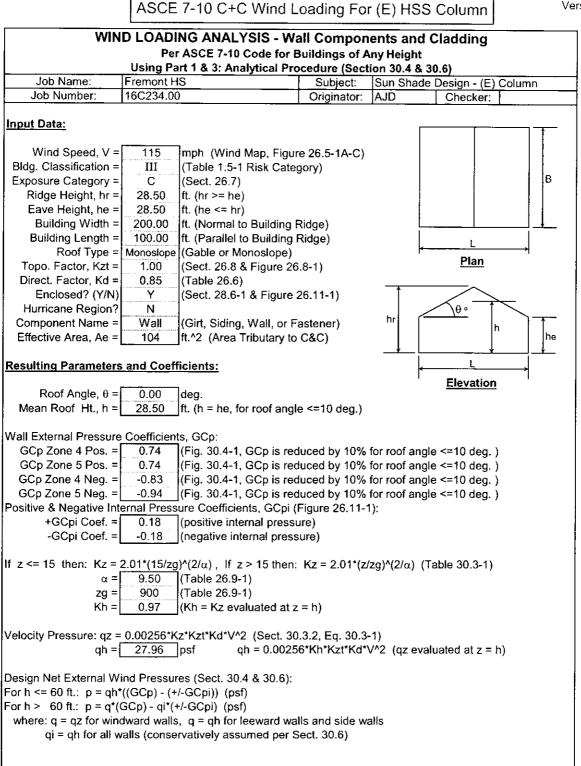


| | | | | II Component | | 9 Drooo: | |
|---|---|---|---|---|--|-------------------------------|------------|
| Component | Z | Kh | qh | | | Pressures (| |
| | (ft.) | | (psf) | Zone 4 (+) | Zone 4 (-) | Zone 5 (+) | Zone 5 (-) |
| Wall | 0 | 0.97 | 27.96 | 25.68 | -28.20 | 25.68 | -31.23 |
| | 15.00 | 0.97 | 27.96 | 25.68 | -28.20 | 25.68 | -31.23 |
| | 20.00 | 0.97 | 27.96 | 25.68 | -28.20 | 25.68 | -31.23 |
| | 25.00 | 0.97 | 27.96 | 25.68 | -28.20 | 25.68 | -31.23 |
| For z = hr: | 28.50 | 0.97 | 27.96 | 25.68 | -28.20 | 25.68 | -31.23 |
| | | | | \wedge | 1 | | |
| | | | | | | | |
| | | | | | | | |
| | | | sing zone | 4 | | | |
| | | | | | | | |
| | | WI | nd loadin | 9 | | | |
| | | | | | | | |
| | | | | | | | |
| | | | | | | | |
| | | | | | | | |
| · | | | | | | | |
| | | | | | | | |
| | | | | | | | |
| 25 C | ***** | | | | | | |
| 1. State 1. | | | | | | | |
| | | | | | | | |
| | | | | | | | |
| | , | | | | | | |
| | 1969 Y 1999 Y 1999 Y 1999 Y 1997 Y | and the second | | ······································ | | | |
| | | | | | | | |
| | | | | | | | |
| For z = he: | 28.50 | 0.97 | 27.96 | 25.68 | -28.20 | 25.68 | -31.23 |
| | 28.50 | 0.97 | 27.96 | 25.68 | -28.20 | 25.68 | -31.23 |
| For $z = h$: | | | | | from recoact | ivo ourfocoo | |
| | e 5 (end zo ction 30.2.2 : a. ASCE b. "Guide | ones), 'a' = 2, the minim 7-10, "Minin to the Use | ium wind loa num Design of the Wind | 10.00 ad for C&C sha Loads for Buil Load Provisior |]ft. Il not be less dings and Ot ns of ASCE 7 | than 16 psf. her Structure | |
| otes: 1. (+) and (-) si 2. Width of Zon 3. Per Code Se | e 5 (end zo ction 30.2.2 : a. ASCE b. "Guide | ones), 'a' = 2, the minim 7-10, "Minin to the Use | ium wind loa num Design of the Wind | 10.00 ad for C&C sha Loads for Buil |]ft. Il not be less dings and Ot ns of ASCE 7 | than 16 psf. her Structure | |
| otes: 1. (+) and (-) si 2. Width of Zon 3. Per Code Se | e 5 (end zo ction 30.2.2 : a. ASCE b. "Guide | ones), 'a' = 2, the minim 7-10, "Minin to the Use | ium wind loa num Design of the Wind | 10.00 ad for C&C sha Loads for Buil Load Provisior |]ft. Il not be less dings and Ot ns of ASCE 7 | than 16 psf. her Structure | |
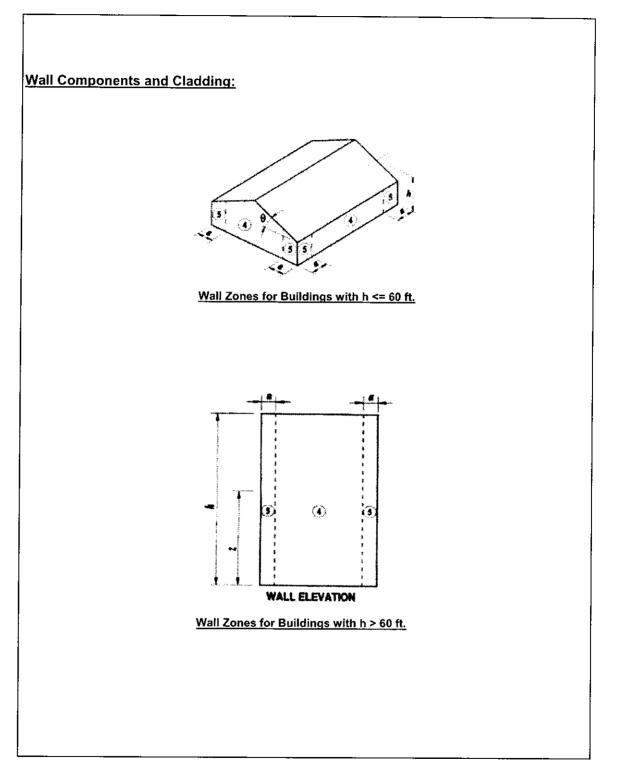




Fremont High School Building B: Classroom Building KPW Project No. 16C234

C.1 (N) Sunshade Framing Design

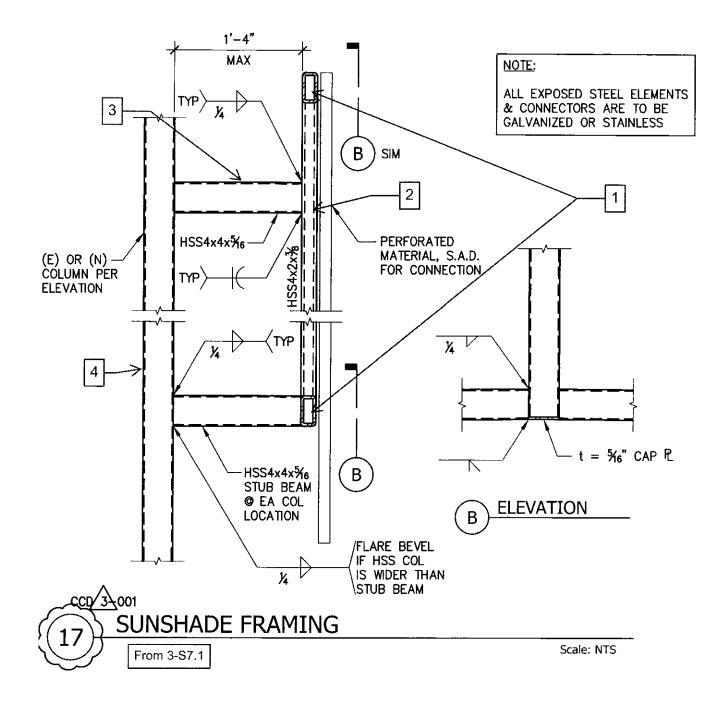

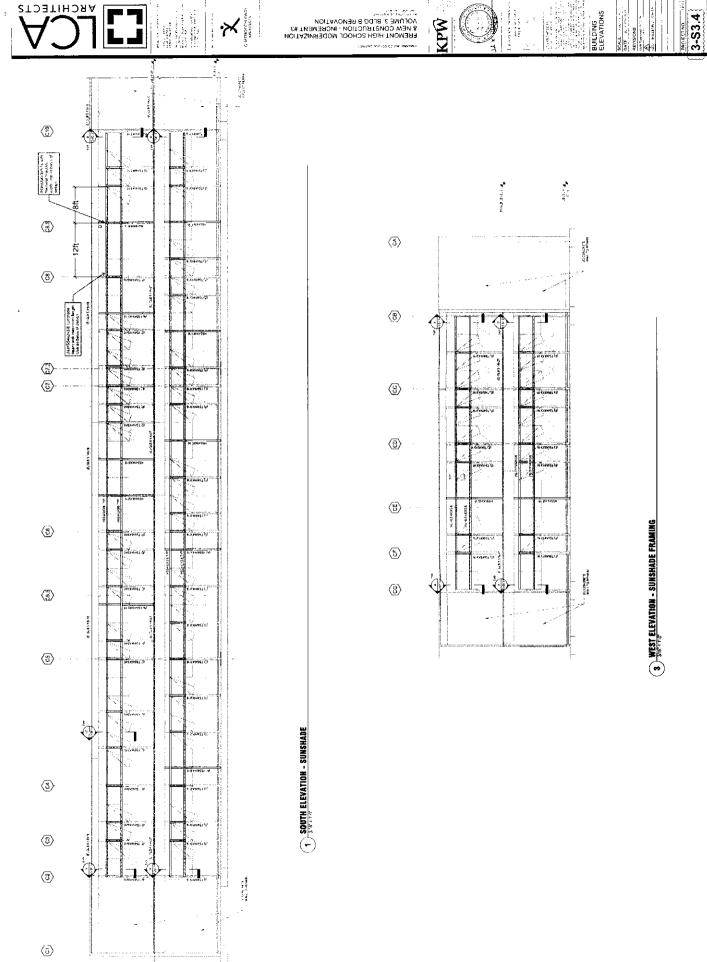

ত সম্পূৰ্ণ প্ৰানিকাৰ সংক্ষণ থালা ব্যাহ কৰা হ

g weed to a management of the second s



55 Harrison Street Suite 550 Oakland, CA 94607 v. 510 208-3300 f. 510 208-3303 www.kpwse.com

| PROJECT | | |
|-----------|------|--|
| JOB NO. | | |
| BY | DATE | |
| SHEET NO. | OF | |

D (N) Sunshode Beam Design - HSS 4×2×3/8 (max = 12' (from 3-53.4) I kight of will tributary to been = 2.5 ft Wine Pressure (from B.1) = +28.08pst - 36.03pst Distribute lock along column length Max = 36.03psf × 2.5ft = 90plf (W) SDL From Sunshale (from B.1) = 2.5' × 5psf = 12.5plf (D) - See attake from/ Enercela HSS4×2×3/8/ Susheile Been (L=12) Perforated aluminum panels weight

Perforated aluminum panels weight about 3psf, conservative assumption

| Steel Beam .ic. # : KW-06007825 | 1 | | | | | File = F:\PROJEC- | | Software copy | | ERCALC, | INC. 1983-201 | 9, Build:10. | 9.1.30 |
|---|---|--|---|--|--|---|--|--|--|--|---|---|--|
| | HSS 4x2x3 | 3/8 Sunsha | de Beam | LRFD Des | gn | | | | | | | | |
| CODE REFERE | NCES | | | | | | | | | | | | |
| Calculations per AISC .oad Combination Se | | | , CBC 2 | 016, ASCE | 7-10 | | | | | | | | |
| Material Propertie | es | | | | | | | | | | | | |
| | ad Resista mpletely Unb nor Axis Be | oraced | r Desig | n | | | | Steel Yield Iodulus : | : | | 46.0 ksi 00.0 ksi | | |
| ~* — · · | | | | D | (0.0125) V | V(0.09) | | , | . | | | - | - \$ |
| () | | | | | | | | | | | | | Ú. |
| | | | | | HSS4x2 | k3/8 | | | | | | | |
| L | | | | | Span = 1 | 2.0 ft | | | | | | | J |
| <u>م</u> | | | | | | | | | | | | | 7 |
| ··· | | | | | | | | | | | | | |
| Applied Loads | | | | | | Service lo | ads ent | ered. Loa | d Fac | tors will | be applied | for calc | ulations |
| Beam self weight calc | | | | | 408 015- | d and Calf Main | | | | | | | |
| Uniform Load : E | J = 0.01250, | vv = 0.090 | K/N, FRIDU | liary width = | i.u n, (win | d and Sell-Welg | ing | | | | | | |
| DESIGN SUMMA | RY | | | | | | | | | 1 | De | sign Ol | ĸ |
| Maximum Bending | | atio = | | 0.180 : | 1 Ma | ximum Sheai | Stres | s Ratio = | | • | | 0.043 | |
| Section used for th | • | | HSS | 4x2x3/8 | _ | Section u | | - | | | HSS | 4x2x3/ | |
| Mu : Ap Mo * Pl | pplied hi : Allowab | ala | | 1.435 k 7.970 k | | | : Applie * Phi · A | d Allowable | | | | 0.7170 | |
| Load Combination | III . Allowad | | +0 50Lr+L | 7.970 k +W+1.60H | -1(| Load Com | | | | +1 200 | 0+0.50Lr+L· | | |
| Location of maximun Span # where maxim | • | 1.200 | 0.002, 2 | 0.000ft Span # 1 | | Location of Span # wh | fmaxim | um on spar | | | | 0.00 Span # | 0 ft |
| Maximum Deflectio Max Downward Tra | ansient Defl | | | 0.068 ir | Ratio = | 2,131>=240 |) | | | | | | |
| Max Upward Trans Max Downward Tot | | | | | Ratio = | 0 <240 1290 >=240 | | | | | | | |
| Max Upward Total | | ,,,,,,,,,,,,,,,,,,,,,,,,,,,,,,,,,,,,,,, | | | Ratio = Ratio = | 0 <240 | , | | | | | | |
| Mawingung Canaaa | | | | | | 0 210 | | | | | | | |
| Maximum Forces | & Stres | ses for L | .oad Co | ombinati | ons | 0 2,0 | | | | | | | |
| ad Combination | | Max Stress | Ratios | | ŝ | Summary of Mome | | | | | | ary of She | |
| bad Combination Segment Length | & Stres: Span # | | - | max Mu + | | | ent Value Mny | s Phi*Mny | Cb | Rm | Ö Summa VuMax | ary of She Vny | |
| ad Combination Segment Length .40D+1.60H Dsgn. L = 12.00 ft | Span # 1 | Max Stress | Ratios | | ŝ | Summary of Mome | | | Cb 2.38 | | | | _Phi*V |
| ad Combination Segment Length .40D+1.60H Dsgn. L = 12.00 ft .20D+0.50Lr+1.60L+1.60H Dsgn. L = 12.00 ft | Span # 1 | Max Stress M | Ratios V | max Mu + | s max Mu - | Summary of Mome Mu Max | Mny | Phi*Mny | | 1.00 | VuMax | Vny | . Phi*V 16. |
| ad Combination Segment Length .40D+1.60H Dsgn. L = 12.00 ft .20D+0.50Lr+1.60L+1.60H Dsgn. L = 12.00 ft | Span # 1 | Max Stress M 0.052 | Ratios V 0.013 | max Mu + 0.21 | s max Mu - -0.41 | Summary of Mome Mu Max 0.41 | Mny 8.86 | Phi*Mny 7.97 | 2.38 | 1.00 1.00 | VuMax 0.21 | Vny 18.36 | _Phi*V |
| ad Combination Segment Length .40D+1.60H Dsgn. L = 12.00 ft .20D+0.50Lr+1.60L+1.60H Dsgn. L = 12.00 ft .20D+1.60L+0.50S+1.60H Dsgn. L = 12.00 ft .20D+1.60Lr+L+1.60H | Span # 1 1 1 | Max Stress M 0.052 0.045 0.045 | Ratios V 0.013 0.011 0.011 | max Mu + 0.21 0.18 0.18 | e max Mu - -0.41 -0.36 -0.36 | Summary of Mome Mu Max 0.41 0.36 0.36 | Mny 8.86 8.86 8.86 | Phi*Mny 7.97 7.97 7.97 | 2.38 2.38 2.38 | 1.00 1.00 1.00 | VuMax 0.21 0.18 0.18 | Vny 18.36 18.36 18.36 | _Phi*V 16. 16. 16. |
| ad Combination Segment Length .40D+1.60H Dsgn. L = 12.00 ft .20D+0.50Lr+1.60L+1.60H Dsgn. L = 12.00 ft .20D+1.60L+0.50S+1.60H Dsgn. L = 12.00 ft .20D+1.60Lr+L+1.60H Dsgn. L = 12.00 ft .20D+1.60Lr+0.50W+1.60F | Span # 1 1 1 1 | Max Stress M 0.052 0.045 0.045 0.045 | Ratios V 0.013 0.011 0.011 0.011 | max Mu + 0.21 0.18 0.18 0.18 | -0.41 -0.36 -0.36 -0.36 | Summary of Mome Mu Max 0.41 0.36 0.36 0.36 | Mny 8.86 8.86 8.86 8.86 | Phi*Mny 7.97 7.97 7.97 7.97 | 2.38 2.38 2.38 2.38 | 1.00 1.00 1.00 1.00 | VuMax 0.21 0.18 0.18 0.18 | Vny 18.36 18.36 18.36 18.36 | Phi*V |
| ad Combination Segment Length .40D+1.60H Dsgn. L = 12.00 ft .20D+0.50Lr+1.60L+1.60H Dsgn. L = 12.00 ft .20D+1.60L+0.50S+1.60H Dsgn. L = 12.00 ft .20D+1.60Lr+L+1.60H Dsgn. L = 12.00 ft | Span # 1 1 1 1 | Max Stress M 0.052 0.045 0.045 | Ratios V 0.013 0.011 0.011 | max Mu + 0.21 0.18 0.18 | e max Mu - -0.41 -0.36 -0.36 | Summary of Mome Mu Max 0.41 0.36 0.36 | Mny 8.86 8.86 8.86 | Phi*Mny 7.97 7.97 7.97 | 2.38 2.38 2.38 | 1.00 1.00 1.00 1.00 | VuMax 0.21 0.18 0.18 | Vny 18.36 18.36 18.36 | Phi*V |
| ad Combination Segment Length .40D+1.60H Dsgn. L = 12.00 ft .20D+0.50Lr+1.60L+1.60H Dsgn. L = 12.00 ft .20D+1.60Lr+0.50S+1.60H Dsgn. L = 12.00 ft .20D+1.60Lr+0.50W+1.60H Dsgn. L = 12.00 ft .20D+L+1.60S+1.60H Dsgn. L = 12.00 ft | Span # 1 1 1 1 1 1 1 | Max Stress M 0.052 0.045 0.045 0.045 | Ratios V 0.013 0.011 0.011 0.011 | max Mu + 0.21 0.18 0.18 0.18 | -0.41 -0.36 -0.36 -0.36 | Summary of Mome Mu Max 0.41 0.36 0.36 0.36 | Mny 8.86 8.86 8.86 8.86 | Phi*Mny 7.97 7.97 7.97 7.97 | 2.38 2.38 2.38 2.38 | 1.00 1.00 1.00 1.00 1.00 | VuMax 0.21 0.18 0.18 0.18 | Vny 18.36 18.36 18.36 18.36 | Phi*V 16. 16. 16. 16. 16. |
| ad Combination Segment Length .40D+1.60H Dsgn. L = 12.00 ft .20D+0.50Lr+1.60L+1.60H Dsgn. L = 12.00 ft .20D+1.60L+0.50S+1.60H Dsgn. L = 12.00 ft .20D+1.60Lr+0.50W+1.60H Dsgn. L = 12.00 ft .20D+1.60S+1.60H Dsgn. L = 12.00 ft .20D+1.60S+0.50W+1.60H Dsgn. L = 12.00 ft | Span # 1 1 1 1 1 1 1 | Max Stress M 0.052 0.045 0.045 0.045 0.045 0.112 | Ratios V 0.013 0.011 0.011 0.011 0.027 | max Mu + 0.21 0.18 0.18 0.18 0.18 0.45 | -0.41 -0.36 -0.36 -0.36 -0.36 -0.90 | Summary of Mome Mu Max 0.41 0.36 0.36 0.36 0.36 0.90 | Mny 8.86 8.86 8.86 8.86 8.86 | Phi*Mny 7.97 7.97 7.97 7.97 7.97 7.97 | 2.38 2.38 2.38 2.38 2.38 2.38 | 1.00 1.00 1.00 1.00 1.00 1.00 | VuMax 0.21 0.18 0.18 0.18 0.18 | Vny 18.36 18.36 18.36 18.36 18.36 | Phi*V 16. 16. 16. 16. 16. |
| ad Combination Segment Length .40D+1.60H Dsgn. L = 12.00 ft .20D+0.50Lr+1.60L+1.60H Dsgn. L = 12.00 ft .20D+1.60L+0.50S+1.60H Dsgn. L = 12.00 ft .20D+1.60Lr+0.50W+1.60H Dsgn. L = 12.00 ft .20D+1.60S+0.50W+1.60H Dsgn. L = 12.00 ft .20D+0.50Lr+L+W+1.60H Dsgn. L = 12.00 ft | Span # 1 1 1 1 1 1 1 | Max Stress M 0.052 0.045 0.045 0.045 0.112 0.045 | Ratios V 0.013 0.011 0.011 0.011 0.027 0.011 | max Mu + 0.21 0.18 0.18 0.18 0.45 0.18 | e max Mu - -0.41 -0.36 -0.36 -0.36 -0.90 -0.36 | Summary of Mome Mu Max 0.41 0.36 0.36 0.36 0.90 0.36 | Mny 8.86 8.86 8.86 8.86 8.86 8.86 | Phi*Mny 7.97 7.97 7.97 7.97 7.97 7.97 7.97 | 2.38 2.38 2.38 2.38 2.38 2.38 2.38 2.38 | 1.00 1.00 1.00 1.00 1.00 1.00 | VuMax 0.21 0.18 0.18 0.18 0.45 0.18 | Vny 18.36 18.36 18.36 18.36 18.36 18.36 | Phi*V 16. 16. 16. 16. 16. 16. |
| ad Combination Segment Length .40D+1.60H Dsgn. L = 12.00 ft .20D+0.50Lr+1.60L+1.60H Dsgn. L = 12.00 ft .20D+1.60L+0.50S+1.60H Dsgn. L = 12.00 ft .20D+1.60Lr+0.50W+1.60H Dsgn. L = 12.00 ft .20D+1.60S+0.50W+1.60H Dsgn. L = 12.00 ft .20D+1.60S+0.50W+1.60H Dsgn. L = 12.00 ft .20D+1.50Lr+L+W+1.60H Dsgn. L = 12.00 ft .20D+L.50Lr+L+W+1.60H | Span # 1 1 1 1 1 1 1 1 1 1 | Max Stress M 0.052 0.045 0.045 0.045 0.112 0.045 0.112 0.112 0.180 | Ratios V 0.013 0.011 0.011 0.011 0.027 0.011 0.027 0.043 | max Mu + 0.21 0.18 0.18 0.18 0.45 0.18 0.45 0.18 0.45 0.72 | e max Mu - -0.41 -0.36 -0.36 -0.36 -0.90 -0.36 -0.90 -0.90 -1.44 | Summary of Mome Mu Max 0.41 0.36 0.36 0.36 0.90 0.36 0.90 1.44 | Mny 8.86 8.86 8.86 8.86 8.86 8.86 8.86 8.8 | Phi*Mny 7.97 7.97 7.97 7.97 7.97 7.97 7.97 7.9 | 2.38 | 1.00 1.00 1.00 1.00 1.00 1.00 1.00 | VuMax 0.21 0.18 0.18 0.18 0.45 0.18 0.45 0.45 | Vny 18.36 18.36 18.36 18.36 18.36 18.36 18.36 18.36 | Phi*V 16. 16. 16. 16. 16. 16. 16. |
| ad Combination Segment Length .40D+1.60H Dsgn. L = 12.00 ft .20D+0.50Lr+1.60L+1.60H Dsgn. L = 12.00 ft .20D+1.60L+0.50S+1.60H Dsgn. L = 12.00 ft .20D+1.60Lr+0.50W+1.60H Dsgn. L = 12.00 ft .20D+1.60S+0.50W+1.60H Dsgn. L = 12.00 ft .20D+1.60S+0.50W+1.60H Dsgn. L = 12.00 ft .20D+0.50Lr+L+W+1.60H Dsgn. L = 12.00 ft .20D+1.60S+W+1.60H Dsgn. L = 12.00 ft .20D+1.60S+W+1.60H Dsgn. L = 12.00 ft .20D+1.40S+W+1.60H Dsgn. L = 12.00 ft .20D+W+1.60H | Span # 1 1 1 1 1 1 1 1 1 1 1 | Max Stress M 0.052 0.045 0.045 0.045 0.112 0.045 0.112 0.180 0.180 | Ratios V 0.013 0.011 0.011 0.011 0.027 0.011 0.027 0.043 0.043 | max Mu + 0.21 0.18 0.18 0.18 0.45 0.18 0.45 0.72 0.72 | e max Mu - -0.41 -0.36 -0.36 -0.36 -0.90 -0.36 -0.90 -1.44 -1.44 | Summary of Mome Mu Max 0.41 0.36 0.36 0.36 0.90 0.36 0.90 1.44 1.44 | Mny 8.86 8.86 8.86 8.86 8.86 8.86 8.86 8.8 | Phi*Mny 7.97 7.97 7.97 7.97 7.97 7.97 7.97 7.9 | 2.38 | 1.00 1.00 1.00 1.00 1.00 1.00 1.00 1.00 | VuMax 0.21 0.18 0.18 0.45 0.18 0.45 0.72 0.72 | Vny 18.36 18.36 18.36 18.36 18.36 18.36 18.36 18.36 | Phi*V 16. 16. 16. 16. 16. 16. 16. 16. |
| Jaid Combination Segment Length L40D+1.60H Dsgn. L = 12.00 ft L20D+0.50Lr+1.60L+1.60H Dsgn. L = 12.00 ft L20D+1.60L+0.50S+1.60H Dsgn. L = 12.00 ft L20D+1.60Lr+L+1.60H Dsgn. L = 12.00 ft L20D+1.60Lr+0.50W+1.60H Dsgn. L = 12.00 ft L20D+1.60S+1.60H Dsgn. L = 12.00 ft .20D+1.60S+0.50W+1.60H Dsgn. L = 12.00 ft .20D+1.050Lr+L+W+1.60H Dsgn. L = 12.00 ft .20D+L+0.50S+W+1.60H Dsgn. L = 12.00 ft .20D+L+0.50S+W+1.60H Dsgn. L = 12.00 ft .20D+L+0.50S+W+1.60H Dsgn. L = 12.00 ft .20D+L+0.60H Dsgn. L = 12.00 ft .20D+W+1.60H Dsgn. L = 12.00 ft .20D+L+0.50S+W+1.60H Dsgn. L = 12.00 ft .20D+L+0.20S+E+1.90H | Span # 1 1 1 1 1 1 1 1 1 1 1 | Max Stress M 0.052 0.045 0.045 0.045 0.112 0.045 0.112 0.180 0.180 0.180 0.169 | Ratios V 0.013 0.011 0.011 0.011 0.027 0.011 0.027 0.043 0.043 0.041 | max Mu + 0.21 0.18 0.18 0.18 0.45 0.18 0.45 0.72 0.72 0.72 0.67 | e max Mu - -0.41 -0.36 -0.36 -0.36 -0.90 -0.36 -0.90 -1.44 -1.44 -1.35 | Summary of Mome Mu Max 0.41 0.36 0.36 0.36 0.90 0.36 0.90 1.44 1.44 1.35 | Mny 8.86 8.86 8.86 8.86 8.86 8.86 8.86 8.8 | Phi*Mny 7.97 7.97 7.97 7.97 7.97 7.97 7.97 7.9 | 2.38 | 1.00 1.00 1.00 1.00 1.00 1.00 1.00 1.00 | VuMax 0.21 0.18 0.18 0.18 0.45 0.18 0.45 0.45 | Vny 18.36 18.36 18.36 18.36 18.36 18.36 18.36 18.36 | Phi*Vi 16.3 16.3 16.3 16.3 16.3 16.3 16.3 16.3 |
| Jaid Combination Segment Length 1.40D+1.60H Dsgn. L = 12.00 ft 1.20D+0.50Lr+1.60L+1.60H Dsgn. L = 12.00 ft 1.20D+1.60L+0.50S+1.60H Dsgn. L = 12.00 ft 1.20D+1.60Lr+0.50S+1.60H Dsgn. L = 12.00 ft 1.20D+1.60Lr+0.50W+1.60H Dsgn. L = 12.00 ft 1.20D+1.60S+0.50W+1.60H Dsgn. L = 12.00 ft 1.20D+1.60S+0.50W+1.60H Dsgn. L = 12.00 ft 1.20D+0.50Lr+L+W+1.60H Dsgn. L = 12.00 ft 1.20D+0.50SLr+L+W+1.60H Dsgn. L = 12.00 ft .20D+0.50SLr+L+0.50S+W+1.60H Dsgn. L = 12.00 ft .20D+1.40.50S+W+1.60H | Span # 1 1 1 1 1 1 1 1 1 1 1 | Max Stress M 0.052 0.045 0.045 0.045 0.112 0.045 0.112 0.180 0.180 | Ratios V 0.013 0.011 0.011 0.011 0.027 0.011 0.027 0.043 0.043 | max Mu + 0.21 0.18 0.18 0.18 0.45 0.18 0.45 0.72 0.72 | e max Mu - -0.41 -0.36 -0.36 -0.36 -0.90 -0.36 -0.90 -1.44 -1.44 | Summary of Mome Mu Max 0.41 0.36 0.36 0.36 0.90 0.36 0.90 1.44 1.44 | Mny 8.86 8.86 8.86 8.86 8.86 8.86 8.86 8.8 | Phi*Mny 7.97 7.97 7.97 7.97 7.97 7.97 7.97 7.9 | 2.38 | 1.00 1.00 1.00 1.00 1.00 1.00 1.00 1.00 | VuMax 0.21 0.18 0.18 0.45 0.18 0.45 0.72 0.72 | Vny 18.36 18.36 18.36 18.36 18.36 18.36 18.36 18.36 | Phi*Vi 16.3 16.3 16.3 16.3 16.3 16.3 16.3 16.3 |

File = F.\PROJEC~1\16C000~1\16C234~1\Design\CALCUL~1\Enercalc\16C234_Building B.ec6 Software copyright ENERCALC, INC. 1983-2019, Build:10.19.1.30: KPW STRUGTURAL ENGINEERING, INC.

DESCRIPTION: (N) HSS 4x2x3/8 Sunshade Beam LRFD Design

Overall Maximum Deflections

Steel Beam Lic. # : KW-06007825

| Load Combination | Span | Max. "-" Defl | Location in Span | Load Combination | Max. "+" Defl | Location in Span |
|----------------------------|-----------|---------------|------------------|---------------------------|----------------|------------------|
| +D+0.750S+0.420W+H | 1 | 0.1117 | 6.034 | | 0.0000 | 0.000 |
| Vertical Reactions | | | Support | notation : Far left is #1 | Values in KIPS | |
| Load Combination | Support 1 | Support 2 | | | · · · | |
| Overall MAXimum | 0.540 | ō.540 | | | - · | |
| Overal MINimum | 0.089 | 0.089 | | | | |
| +D+H | 0.148 | 0.148 | | | | |
| +D+L+H | 0.148 | 0.148 | | | | |
| +D+Lr+H | 0.148 | 0.148 | | | | |
| +D+S+H | 0.148 | 0.148 | | | | |
| +D+0.750Lr+0.750L+H | 0.148 | 0.148 | | | | |
| +D+0.750L+0.750S+H | 0.148 | 0.148 | | | | |
| +D+0.60W+H | 0.472 | 0.472 | | | | |
| +D+0.750Lr+0.450W+H | 0.391 | 0.391 | | | | |
| +D+0.750S+0.450W+H | 0.391 | 0.391 | | | | |
| +0.60D+0.60W+0.60H | 0.413 | 0.413 | | | | |
| +D+0.70E+0.60H | 0.148 | 0.148 | | | | |
| +D+0.750L+0.750S+0.5250E+H | 0.148 | 0.148 | | | | |
| +0.60D+0.70E+H | 0.089 | 0.089 | | | | |
| D Only | 0.148 | 0.148 | | | | |
| Lr Only | | | | | | |
| L Only | | | | | | |
| S Only | | | | | | |
| W Only | 0.540 | 0.540 | | | | |
| E Only | | | | | | |
| H Only | | | | | | |
| | | | | | | |




55 Harrison Street Suite 550 Oakland, CA 94607 v. 510 208-3300 f. 510 208-3303 www.kpwse.com


| PROJECT | |
|---------|--|
| | |
| | |

| JOB NO. | | |
|-----------|------|--|
| BY | DATE | |
| SHEET NO. | OF | |

Sunshede Jamb Destin HSS 4×2×3/8

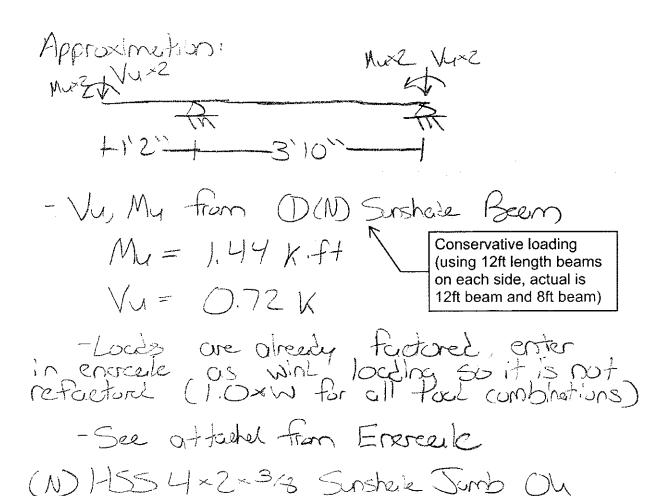

Project Title: Engineer: Project ID: Project Descr:

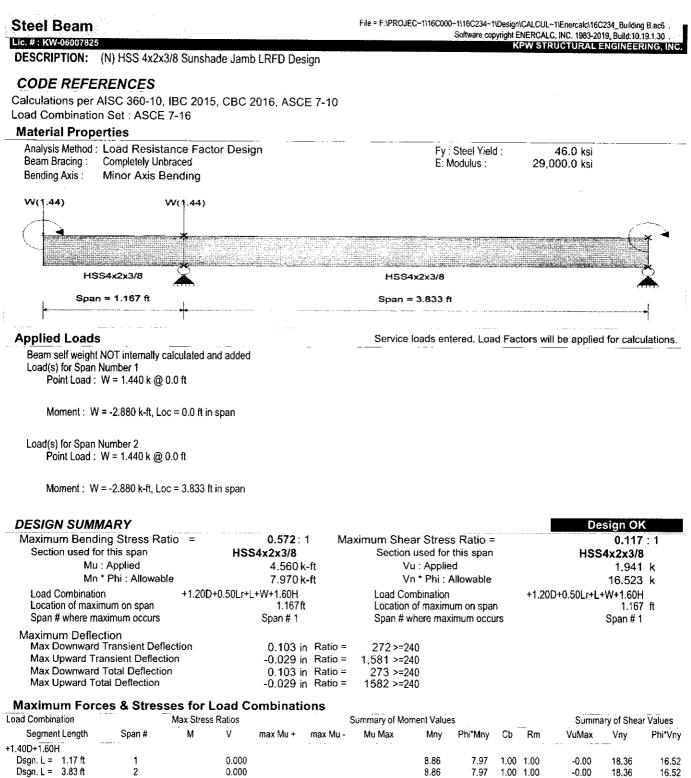

File = F\PROJEC~1\16C000~1\16C234~1\Design\CALCUL~1\Enercaic\16C234_Building B.ec6 Software copyright ENERCALC, INC. 1983-2019, Build:10.19.1.30 KPW STRUCTUR: ALE ENGINEERING, INC. **Steel Beam** Lic. # : KW-06007825 DESCRIPTION: (N) HSS 4x2x3/8 Sunshade Jamb LRFD Design Summary of Shear Values Load Combination Max Stress Ratios Summary of Moment Values

_ _

| Load Compination | | Max Ore | 55 Mau05 | | • | anninary of the | | | | | - | , | |
|--------------------------|--------|-----------|-------------|------------|------------|------------------|-----------|---------|------|--------------|-------------|----------|----------------|
| Segment Length | Span # | М | V | max Mu + | max Mu - | Mu Max | Mnx | Phi*Mnx | Cb | Rm | VuMax | Vnx | Phi*Vnx |
| Dsgn. L = 1.17 ft | 1 | 0.286 | 0.059 | -0.00 | -2.28 | 2.28 | 8.86 | 7.97 | 1.00 | 1.00 | 0.97 | 18,36 | 16.52 |
| Dsgn. L = 3.83 ft | 2 | 0.286 | 0.059 | 1.43 | -2.28 | 2.28 | 8.86 | 7.97 | 2.20 | 1.00 | 0.97 | 18.36 | 16.52 |
| +1.20D+L+1.60S+1.60H | | | | | | | | | | | | | |
| Dsgn. L = 1.17 ft | 1 | | 0.000 | | | | 8.86 | 7.97 | | 1.00 | -0.00 | 18.36 | 16.52 |
| Dsgn. L = 3.83 ft | 2 | | 0.000 | | | | 8.86 | 7.97 | 1.00 | 1.00 | -0.00 | 18.36 | 16.52 |
| +1.20D+1.60S+0.50W+1.60H | | | | | | | | | | | | | |
| Dsgn. L = 1.17 ft | 1 | 0.286 | 0.059 | -0.00 | -2.28 | 2.28 | 8.86 | 7.97 | | 1.00 | 0.97 | 18.36 | 16.52 |
| Dsgn. L = 3.83 ft | 2 | 0.286 | 0.059 | 1.43 | -2.28 | 2.28 | 8.86 | 7.97 | 2.20 | 1.00 | 0.97 | 18.36 | 16.52 |
| +1.20D+0.50Lr+L+W+1.60H | | | | | | | | | | | | | |
| Dsgn, L = 1.17 ft | 1 | 0.572 | 0.117 | -0.00 | -4.56 | 4.56 | 8.86 | 7,97 | | 1.00 | 1.94 | 18.36 | 16.52 |
| Dsgn. L = 3.83 ft | 2 | 0.572 | 0.117 | 2.85 | -4.56 | 4.56 | 8.86 | 7.97 | 2.20 | 1.00 | 1.94 | 18.36 | 16.52 |
| +1.20D+L+0.50S+W+1.60H | | | | | | | | | | | | | |
| Dsgn. L = 1.17 ft | 1 | 0.572 | 0.117 | -0.00 | -4.56 | 4.56 | 8.86 | 7.97 | | 1.00 | 1.94 | 18.36 | 16.52 |
| Dsgn. L = 3.83 ft | 2 | 0.572 | 0.117 | 2.85 | -4.56 | 4.56 | 8.86 | 7.97 | 2.20 | 1.00 | 1.94 | 18.36 | 16.52 |
| +0.90D+W+1.60H | | | | | | | | | | | | | 40.50 |
| Dsgn. L = 1.17 ft | 1 | 0.572 | 0.117 | -0.00 | -4.56 | 4.56 | 8.86 | 7.97 | | 1.00 | 1.94 | 18.36 | 16.52 |
| Dsgn. L = 3.83 ft | 2 | 0.572 | 0.117 | 2.85 | -4.56 | 4.56 | 8.86 | 7.97 | 2.20 | 1.00 | 1.94 | 18.36 | 16.52 |
| +1.20D+L+0.20S+E+1.90H | | | | | | | | | | 4 00 | 0.00 | 40.00 | 40.00 |
| Dsgn. L = 1.17 ft | 1 | | 0.000 | | | | 8.86 | 7.97 | | 1.00 | -0.00 | 18.36 | 16.52 16.52 |
| Dsgn. L = 3.83 ft | 2 | | 0.000 | | | | 8.86 | 7.97 | 1.00 | 1.00 | -0.00 | 18.36 | 10.52 |
| +0.90D+E+0.90H | | | | | | | 0.00 | 7.07 | 4 00 | 4.00 | -0.00 | 18.36 | 16.52 |
| Dsgn. L = 1.17 ft | 1 | | 0.000 | | | | 8.86 | 7.97 | | 1.00 1.00 | -0.00 | 18.36 | 16.52 |
| Dsgn. L = 3.83 ft | 2 | | 0.000 | | | | 8.86 | 7.97 | 1.00 | 1.00 | -0.00 | 10.00 | 10.34 |
| Overall Maximum | Defle | ctions | | | | | | | | | | | |
| Load Combination | | Span | Max. "-" De | efi Locati | on in Span | Load Comb | pination | | | Max | ĸ. "+" Defi | Location | in Span |
| +0.420W | | 1 | 0.102 | 7 | 0.000 | | | | | | 0.0000 | 0 | .000 |
| +0.420W | | 2 | 0,001 | | 3.542 | +0.420W | r | | | | -0.0291 | | .165 |
| Vertical Reaction | s | | | | Support | notation : Far I | eft is #1 | | | Values i | n KIPS | | |
| Load Combination | | Support 1 | Support 2 | 2 Supp | - | | | | | | | | |
| Overall MAXimum | | | 4.82 | | .941 | | | | | | ••• | | |
| Overall MAXIMUM | | | 4.02 | | .341 | | | | | | | | |

2.169

2.893

2.169

2.169

2.893

4.821

-0.873

-1.165 -0.873

-0.873

-1.165

-1.941

| +D+0.750S+0.450W+H |
|----------------------------|
| +0.60D+0.60W+0.60H |
| +D+0.70E+0.60H |
| +D+0.750L+0.750S+0.5250E+H |
| +0.60D+0.70E+H |

+D+0.750Lr+0.750L+H +D+0.750L+0.750S+H +D+0.60W+H

+D+0.750Lr+0.450W+H

Overall MINimum

+D+H +D+L+H +D+Lr+H +D+S+H

H Only

D Only Lr Only

L Only



55 HARRISON STREET SUITE 550 OAKLAND, CA 94607 V. 510 208-3300 F. 510 208-3303 WWW.KPWSE.COM

| PROJECT | |
|---------|--|
| | |
| | |

| DATE | |
|------|--|
| OF | |
| | |

Sunsteile Outrileger Design HSS 444×54% 3/101 Conservative to not consider perforations in panel Tributy With = 12 ft (Max) Hoght = 5ft Ww= (+28.08psf, -36.03psf) (From B.1) Ww= (28.08ps)-36.03psf) × 12'×5' = 1685/bs, -2162/bsWD = (1209plf) × (5f+ + 2×12f+) HSS 4×2×3% Jumb Self work Length Horizonta + (5f+) × (12f+) × (5psf) Sushale Self Witht WO = 650 bs



55 Harrison Street Suite 550 Oakland, CA 94607 v. 510 208-3300 f. 510 208-3303 www.kpwse.com

| PRO. | JECT |
|------|------|
|------|------|

| JOB NO. | | |
|-----------|------|--|
| BY | DATE | |
| SHEET NO. | OF | |

- Luch at upper outrigger
Tributy Hostot =
$$1^{2''} + (3^{10''} + 2)$$

 $= 3^{1}1^{1''}$
 $= 3^{1}1^{1''}$
 $= .62 = Assume outrigger takes
 $62^{1'}$. of balling
 $0.62(W_{P}) = (10451bs, -13401bs)$
 $0.62(W_{P}) = 4031bs$
-See attacket from Enercetic
(N) HSS 4×4×5/6 Outrigger OM$

| Lic. # : KW | | | | | | = F:\PROJI | EC~1\16C000~1 S | 116C234~1\Des oftware copyright | t ENERCALC, IN | IC. 1983-2019, E | _Building B.ec6 . Build:10.19.1.30 . HNEERING, IN |
|--|---|--|----------------|----------------------|--------------|---|------------------------------------|---|--|-----------------------|---|
| | | 5 4X4X5/16 Sun 3 | shade Out | trigger LRFD Desi | gn | | | | | | |
| | eferences | | | | | | | | | | |
| | ons per AISC 3 mbinations Use | | 5, CBC 2 | 016, ASCE 7-10 | | | | | | | |
| General | Information | | | | | | | | | | |
| Analysis M Steel Stre Fy : Steel Y | ss Grade | HSS4x4x5/16 Load Resistand , A500, Grade 46.0) 29,000.0 (| B, Fy=₄ ⇔si | r 46 ksi, Carbon | X- Y- | T conditio X (width) Unbraced I Y (depth) | axis : Length for bui axis : | n Fixity on (buckling) ckling ABOUT | Top Free, f along colum Y-Y Axis = 1.3 X-X Axis = 1.3 | ns: 33 ft, K = 2.1 | ed |
| Applied | Loads | | | | | Service | loade onto | rod Lood E | ootoro will b | a applied fo | |
| AXIAL L Wind BENDIN | OADS Loading: Axial Loa IG LOADS | | | creating Mx-x, D = (|).4030 k | | | reu. Loag r | actors will be | e applied to | r calculation: |
| | SUMMARY | , | | | | | | | | | |
| | & Shear Check | Results | | <u> </u> | | | | | · | | |
| | lax. Axial+Bending | | | 0.0390 | 1:1 | Max | timum Load I | Reactions | | | |
| | Load Combination | | | +1.40D+1.60H | | | Top along | | | 0.0 k | |
| | Location of max.ab At maximum location | | | 0.0 | ft | | Bottom alc | 0 | | 0.0 k | |
| | Pu | on values are | | 0.0 | - I. | | Top along | | _ | 0.0 k | |
| | 0.9 * Pn | | | 0.0 | | | Bottom ald | ong Y-Y | C |).4030 k | |
| | Mu-x | | | 164.035 | | Мах | imum Load I | Deflections | | | |
| | | | | -0.7521 | k-ft | | ng Y-Y | 0.002064 | | 1 2228 | above base |
| | 0.9 * Mn-x : | | | 19.286 | k-ft | | | bination :+E | | 1.0001 | above base |
| | Mu-y | | | | k-ft | | | | | | |
| | 0.9 * Mn-y : | | | 19.286 | k-ft | Alor | ng X-X | | in at | 0.0ft | above base |
| | | | | | | | for load cor | nbination : | | | |
| PASS | Maximum Shear S | tress Ratio = | | 0.01498 | :1 | | | | | | |
| | Load Combination | | | +1.40D+1.60H | | | | | | | |
| | Location of max.ab At maximum location | | | 0.0 | ft | | | | | | |
| | Vu : Applied | | | 0.5642 | k | | | | | | |
| | Vn * Phi : A | | | 37.672 | | | | | | | |
| Load Co | mbination Resul | ts | | | | | | | | | |
| | | Maximum Axial + | Bonding 9 | Stress Ratios | | | | | Movim | um Shear Ra | tion |
| oad Corr | bination | Stress Ratio | | Location | Cbx | Cby | KxLx/Rx | KyLy/Ry | Stress Rat | | Location |
| +1.40D+1. | | 0.039 | | 0.00 ft | 1.67 | 1.00 | 22.54 | 22.54 | | 5 PASS | 0.00 ft |
| | 50Lr+1.60L+1.60H | | | 0.00 ft | 1.67 | 1.00 | 22.54 | 22.54 | | PASS | 0.00 ft |
| | 60L+0.50S+1.60H | 0.033 | PASS | 0.00 ft | 1.67 | 1.00 | 22.54 | 22.54 | 0.013 | | 0.00 ft |
| | 60Lr+L+1.60H | 0.033 | PASS | 0.00 ft | 1.67 | 1.00 | 22.54 | 22.54 | 0.013 | | 0.00 ft |
| | 60Lr+0.50W+1.60H | | PASS | 0.00 ft | 1.67 | 1.00 | 22.54 | 22.54 | 0.013 | | 0.00 ft |
| | +1.60S+1.60H | 0.033 | PASS | 0.00 ft | 1.67 | 1.00 | 22.54 | 22.54 | 0.013 | | 0.00 ft |
| | 60S+0.50W+1.60H 50Lr+L+W+1.60H | 0.035 | PASS PASS | 0.00 ft 0.00 ft | 1.67 1.67 | 1.00 1.00 | 22.54 22.54 | 22.54 22.54 | | B PASS B PASS | 0.00 ft 0.00 ft |
| | +0.50S+W+1.60H | 0.038 | PASS | 0.00 ft | 1.67 | 1.00 | 22.54 | 22.54 | | PASS PASS | 0.00 ft |
| +0.90D+W | | 0.029 | | 0.00 ft | 1.67 | 1.00 | 22.54 | 22.54 | | PASS | 0.00 ft |
| | +0.20S+E+1.90H | 0.033 | PASS | 0.00 ft | 1.67 | 1.00 | 22.54 | 22.54 | | PASS | 0.00 ft |
| +0.90D+E- | +0.90H | 0.025 | PASS | 0.00 ft | 1.67 | 1.00 | 22.54 | 22.54 | |) PASS | 0.00 ft |
| Maximun | n Reactions | | | | | | | Note | : Only non-z | ero reaction | ns are listed |
| | | | Reaction | X-X Axis Reaction | k | | s Reaction | Mx - End | d Moments | k-ft My- | End Moments |
| Load Corr | bination | 0 | Base | @ Base 🛛 @ Top | 1 | @ Base | @ Top | @ Base | @ Top | @ Bas | se @ Top |
| | | | | | | 0.403 | 1 | -0.5 | 37 | | |
| +D+H +D+L+H | | | | | | 0.403 | | -0.0 | | | |


| .ic. #: KW-06007825 | | | | · | - | | | | | | (PW | STRUC | TURA | L ENGINEE |),19.1.30 RING, IN |
|---|--------------------|------------------|----------|------------|------------|----------|---|-------------------|-----------------|-------------------------|----------|----------------|--------|--------------------|-----------------------|
| DESCRIPTION: (N) | HSS 4x4x5/16 S | un Shade O | utrigo | ger LRFD |) Des | ign | | | | | | | | | |
| Maximum Reactions | | | | | | | | | | | | | | reactions a | - |
| | | Axial Reaction | | X-X Axis F | | | k | Y-Y Axis Re | action @ Top | Mx - End @ Base | | nents @ Top | k-ft | My - End @ Base | Moments @ Top |
| Load Combination | | @ Base | | @ Base | @ T | op | | @ Base (0.403 | a lob | -0.5 | | (g) rop | | | (g 10p |
| +D+Lr+H +D+S+H | | | | | | | | 0.403 | | -0.5 | | | | | |
| +D+0.750Lr+0.750L+H | | | | | | | | 0.403 | | -0.5 | | | | | |
| +D+0.750L+0.750S+H | | | | | | | | 0.403 | | -0.5 | | | | | |
| +D+0.60W+H | | -0.804 | | | | | | 0.403 | | -0.5 | 37 | | | | |
| +D+0.750Lr+0.450W+H | | -0.603 | | | | | | 0.403 | | -0.5 | | | | | |
| +D+0.750S+0.450W+H | | -0.603 | | | | | | 0.403 | | -0.5 | | | | | |
| +0.60D+0.60W+0.60H | | -0.804 | | | | | | 0.242 | | -0.3 | | | | | |
| +D+0.70E+0.60H | | | | | | | | 0.403 | | -0.5 | | | | | |
| +D+0.750L+0.750S+0.52 | 250E+H | | | | | | | 0.403 | | -0.5 | | | | | |
| +0.60D+0.70E+H | | | | | | | | 0.242 0.403 | | -0.3 -0.5 | | | | | |
| D Only | | | | | | | | 0.403 | | -0.5 | 57 | | | | |
| Lr Only L Only | | | | | | | | | | | | | | | |
| S Only | | | | | | | | | | | | | | | |
| W Only | | -1.340 | | | | | | | | | | | | | |
| E Only | | | | | | | | | | | | | | | |
| H Only | | | | | | | | | | | | | | | |
| Extreme Reactions | | | | | | | | | | | | | | | |
| | | Axial Reaction | | X-X Axis | | | k | Y-Y Axis Re | | Mx - En | | | k-ft | | Moments |
| tem | Extreme Value | @ Base | | @ Base | @1 | бр | | · | @ Top | @ Base | | @ Top |) · | @ Base | @ Top |
| Axial @ Base | Maximum | 4.040 | | | | | | 0.403 | | -0.5 | 37 | | | | |
| Pagatian V V Avia Paga | Minimum | -1.340 | | | | | | 0.403 | | -0.5 | 37 | | | | |
| Reaction, X-X Axis Base | Maximum Minimum | | | | | | | 0.403 | | -0.5 | | | | | |
| Reaction, Y-Y Axis Base | Maximum | | | | | | | 0.403 | | -0.5 | | | | | |
| * | Minimum | | | | | | | | | | | | | | |
| Reaction, X-X Axis Top | Maximum | | | | | | | 0.403 | | -0.5 | 37 | | | | |
| | Minimum | | | | | | | 0.403 | | -0.5 | 37 | | | | |
| Reaction, Y-Y Axis Top | Maximum | | | | | | | 0.403 | | -0.5 | | | | | |
| | Minimum | | | | | | | 0.403 | | -0.5 | 37 | | | | |
| Moment, X-X Axis Base | Maximum | | | | | | | | | | | | | | |
| " | Minimum | | | -0.537 | | | | 0.403 | | -0.5 | | | | | |
| Moment, Y-Y Axis Base | Maximum | | | | | | | 0.403 | | -0.5 -0.5 | | | | | |
| Hemant V V Avia Tan | Minimum | | | | | | | 0.403 0.403 | | -0.5 | | | | | |
| Moment, X-X Axis Top | Maximum Minimum | | | | | | | 0.403 | | -0.5 | | | | | |
| Moment, Y-Y Axis Top | Maximum | | | | | | | 0.403 | | -0.5 | | | | | |
| ייי, ייייק יי | Minimum | | | | | | | 0.403 | | -0.5 | 537 | | | | |
| Maximum Deflection | ns for Load Com | binations | | | | | | | | | | | | | |
| Load Combination | | Max. X-X Defl | ection | Dist | ance | | - | Max. Y-Y Def | lection | Distanc | е | | | | |
| +D+H | | 0.000 | in | 0. | 000 | ft | | 0.002 | in | 1.333 | ft | | | | |
| +D+L+H | | 0.0000 | in | 0. | 000 | ft | | 0.002 | in | 1.333 | ft | | | | |
| +D+Lr+H | | 0.0000 | in | 0. | 000 | ft | | 0.002 | in | 1.333 | ft | | | | |
| +D+S+H | | 0.0000 | in | | 000 | ft | | 0.002 | in | 1.333 | ft | | | | |
| +D+0.750Lr+0.750L+H | | 0.0000 | in | | 000 | ft | | 0.002 | in | 1.333 | ft | | | | |
| +D+0.750L+0.750S+H | | 0.0000 | in | | 000 | ft | | 0.002 | in :- | 1.333 | ft | | | | |
| +D+0.60W+H | | 0.0000 | in in | | 000 000 | ft ft | | 0.002 0.002 | in in | 1.333 1.333 | ft ft | | | | |
| +D+0.750Lr+0.450W+H +D+0.750S+0.450W+H | | 0.0000 0.0000 | in in | | 000 | π ft | | 0.002 | in ín | 1.333 | ft | | | | |
| +0.60D+0.60W+0.60H | | 0.0000 | in | | 000 | n. ft | | 0.002 | in | 1.333 | ft | | | | |
| +D+0.70E+0.60H | | 0.0000 | in | | 000 | ft | | 0.001 | in | 1.333 | ft | | | | |
| +D+0.750L+0.750S+0.5 | 250E+H | 0.0000 | in | | 000 | ft | | 0.002 | in | 1.333 | ft | | | | |
| | | | in | | 000 | ft | | 0.001 | in | 1.333 | ft | | | | |
| +0.60D+0.70E+H | | 0.0000 | | | | | | | | | | | | | |
| | | 0.0000 | in | | 000 | ft | | 0.002 | in | 1.333 | ft | | | | |
| +0.60D+0.70E+H | | | | 0. | | ft ft | | 0.002 0.000 | in in | 1.333 0.000 0.000 | ft ft | | | | |

| Lic. # : KW-060078 | 25 | | | | | | | | | | 1983-2019, Build:10:19.1.30 URAL ENGINEERING, 1 |
|--------------------|---------------|-----------------|--------------|-----------|------|--------------|---------|---------|----|---|--|
| DESCRIPTION: | (N) HSS 4 | x4x5/16 Sun Sha | de Outrigge | r LRFD De | sign | | | | | | |
| Maximum Defle | ections for L | oad Combinatio | ons | | | | | | | | |
| Load Combination | | Max. X-J | X Deflection | Distance | | Max. Y-Y Def | lection | Distanc | e | | |
| S Only | | Ó.C | 1000 in | 0.000 | ft | . 0.000 | in | 0.000 | ft | | |
| W Only | | 0.0 | 000 in | 0.000 | ft | 0.000 | in | 0.000 | ft | | |
| E Only | | 0.0 | 000 in | 0.000 | ft | 0.000 | in | 0.000 | ft | | |
| H Only | | 0.0 | 000 in | 0.000 | ft | 0.000 | in | 0.000 | ft | | |
| Steel Section P | roperties : | HSS4x4x | (5/16 | | | | | | | | |
| Depth | = | 4.000 in | l xx | = | 9.1 | 14 in^4 | | ل | | = | 15.300 in^4 |
| Design Thick | = | 0.291 in | Sxx | = | 4.5 | 57 in^3 | | | | | |
| Vidth | = | 4.000 in | R xx | = | 1.49 | 90 in | | | | | |
| Vall Thick | = | 0.313 in | Zx | = | 5.59 | 90 in^3 | | | | | |
| Area | = | 4.100 in^2 | Lyy | = | 9.14 | 10 in^4 | | С | | = | 7.910 in^3 |
| Veight | = | 14.830 plf | Syy | = | 4.57 | 70 in^3 | | | | | |
| | | | Ryy | = | 1.49 | 90 in | | | | | |

Ycg

0.000 in

Ξ

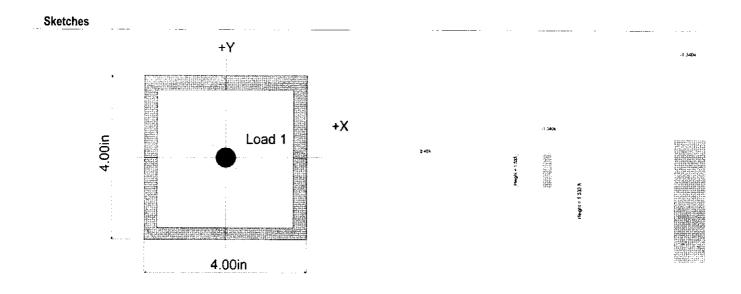



55 HARRISON STREET SUITE 550 OAKLAND, CA 94607 V. 510 208-3300 F. 510 208-3303 WWW.KPWSE.COM

| PROJECT | |
|---------|--|
| | |


| JOB NO. | | |
|-----------|------|--|
| BY | DATE | |
| SHEET NO. | OF | |

D(N) Surshede Culum Desn - HSS 4-4-5/16 Wind Deminici - Max Fributzy width = 10ft (from 3-53.4) W (From B.1) = = = 28.3 psf W == 23.0 psf ×10F+ == 280 plf W (punt)ucia from Sinstele) = 28.00 + 5 + 10 + = 1400 + 5-Sunshale parels are perforated 30%. - Only consider 70% of which lading W = 980165Gravity Demends: (From Flat Leel Table-B.1) Rwf: OL = 27.0psf LL = 20.0psf $2^{n} Flur = 37.0psf$ DL = 37.0psf LL = 65.0psfGravity Tributy Area = 10,71 - 16'12"= 13072 (see offarte -Use 20 Floor Gravity Logis DL = 6.04 1. = 10.54



55 HARRISON STREET SUITE 550 Oakland, CA 94607 v. 510 208-3300 f. 510 208-3303 WWW.KPWSE.COM

| PROJECT | | |
|-----------|------|---|
| JOB NO. | | |
| BY | DATE | , |
| SHEET NO. | OF | |

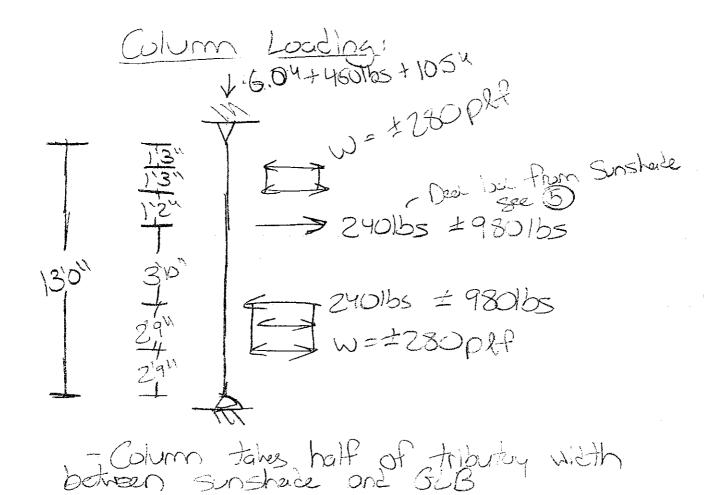

-See attached from Enerceale

(M) HSS 4×4×5/16 Ou

31

File = F:\PROJEC~1\16C000~1\16C234~1\Design\CALCUL~1\Enercalc\16C234_Building B.ec6 **Steel Column** Software copyright ENERCALC; INC. 1983-2019, Build:10.19.1.30 KPW STRUCTURAL ENGINEERING, INC Lic. # : KW-06007825 DESCRIPTION: (N) HSS 4x4x5/16 LRFD Capacity ASD Delfection Check Code References Calculations per AISC 360-10, IBC 2015, CBC 2016, ASCE 7-10 Load Combinations Used : ASCE 7-16 **General Information Overall Column Height** 13.0 ft HSS4x4x5/16 Steel Section Name : Top & Bottom Fixity Top & Bottom Pinned Load Resistance Factor Analysis Method : Brace condition for deflection (buckling) along columns : Steel Stress Grade , A500, Grade B, Fy = 46 ksi, Carbon X-X (width) axis : Fy : Steel Yield 46.0 ksi Unbraced Length for buckling ABOUT Y-Y Axis = 13.0 ft, K = 1.0 E : Elastic Bending Modulus 29,000.0 ksi Y-Y (depth) axis : Unbraced Length for buckling ABOUT X-X Axis = 13.0 ft, K = 1.0 Service loads entered. Load Factors will be applied for calculations. Applied Loads Column self weight included : 192.790 lbs * Dead Load Factor AXIAL LOADS . . Axial Load at 13.0 ft, D = 6.450, L = 10.50 k BENDING LOADS Dead and Wind Loads From Outriggers: Lat. Point Load at 5.50 ft creating Mx-x, D = 0.240, W = -0.980 k Dead and Wind Loads From Outriggers: Lat. Point Load at 9.333 ft creating Mx-x, D = -0.240, W = -0.980 k C+C Wind Loading: Lat. Uniform Load from 2.750-->5.50 ft creating Mx-x, W = -0.280 k/ft C+C Wind Loading: Lat. Uniform Load from 10.0-->11.750 ft creating Mx-x, W = -0.280 k/ft DESIGN SUMMARY **Bending & Shear Check Results** PASS Max. Axial+Bending Stress Ratio = 0.5671 :1 Maximum Load Reactions . . +1.20D+0.50Lr+L-W+1.60H 0.0 k Load Combination Top along X-X Location of max.above base 5.497 ft Bottom along X-X 0.0 k At maximum location values are . . . Top along Y-Y 1.134 k Pu 18.471 k Bottom along Y-Y 0.8261 k 0.9 * Pn 81.199 k Maximum Load Deflections ... Mu-x 7.367 k-ft Along Y-Y -0.3219 in at 6.544 ft above base 0.9 * Mn-x : 19.286 k-ft for load combination :+0.420W Mu-v 0.0 k-ft 0.0 in at 0.0ft above base 0.9 * Mn-y : Along X-X 19.286 k-ft for load combination : PASS Maximum Shear Stress Ratio = 0.04930 :1 Load Combination +1.20D+0.50Lr+L+W+1.60H Location of max.above base 11.779 ft At maximum location values are . . . Vu : Applied 1.857 Vn * Phi : Allowable 37.672 k Load Combination Results Maximum Shear Ratios Maximum Axial + Bending Stress Ratios Cbx Cby KxLx/Rx KyLy/Ry Stress Ratio Status Stress Ratio Status Location Load Combination Location +1.40D+1.60H 0.115 PASS 0.00 ft 1.20 1.00 104.70 104.70 0.006 PASS 5.58 ft +1.20D+0.50Lr+1.60L+1.60H PASS 1.20 1.00 104.70 104.70 0.005 PASS 5.58 ft 0.3275.50 ft +1.20D+1.60L+0.50S+1.60H 0.327 PASS 5.50 ft 1.20 1.00 104.70 104.70 0.005 PASS 5.58 ft 0.249 104.70 104.70 0.005 PASS 5.58 ft +1.20D+1.60Lr+L+1.60H PASS 5.50 ft 1.20 1.00 +1.20D+1.60Lr+0.50W+1.60H 0.214 PASS 9.34 ft 1.20 1.00 104.70 104.70 0.026 PASS 11.78 ft +1.20D+1.60Lr-0.50W+1.60H 0.252 PASS 5.50 ft 1.20 1.00 104.70 104.70 0.021 PASS 0.00 ft

+1.20D+L+1.60S+1.60H

+1.20D+1.60S+0.50W+1.60H

+1.20D+1.60S-0.50W+1.60H

+1.20D+0.50Lr+L+W+1.60H

+1.20D+0.50Lr+L-W+1.60H

+1.20D+L+0.50S+W+1.60H

+1.20D+L+0.50S-W+1.60H

0.249

0 214

0.252

0.524

0.567

0.524

0.567

PASS

PASS

PASS

PASS

PASS

PASS

PASS

5.50 ft

9 34 ft

5.50 ft

5.50 ft

5.50 ft

5.50 ft

5.50 ft

1.20

1 20

1.20

1.20

1.20

1.20

1.20

1.00

1.00

1.00

1.00

1.00

1.00

1.00

104.70 104.70

104.70 104.70

104.70 104.70

104.70 104.70

104.70 104.70

104.70 104.70

104.70 104.70

0.005

0.026

0.021

0.049

0.045

0.049

0.045

PASS

PASS

PASS

PASS

PASS

PASS

PASS

5.58 ft

0.00 ft

11.78 ft

11.78 ft

11.78 ft

11.78 ft

11.78 ft

| c. #: KW-06007825 | | | 400 | D - 17 | | | | | 16C234~1\Design oftware copyright E | | 1983-2019, Bu | ild:10.19.1.30 |
|---|--------------------|--------------------------|---------------------|------------------|------------------|------|--------------------|-------------------|--|--------------------|--------------------|------------------------|
| DESCRIPTION: (N) | | TID LKEU Capacti | / ASD | Delfect | iion Ch | eck | | | | | | |
| | | um Axial + Bending | Stress | Ratios | | | | | | Maximur | <u>n She</u> ar Ra | tios |
| oad Combination | | tress Ratio Status | | cation | | Cbx | Cby | KxLx/Rx | KyLy/Ry | Stress Ratio | | Location |
| +0.90D+W+1.60H | | 0.376 PASS | | 5.50 f | t | 1.20 | 1.00 | 104.70 | 104.70 | 0.049 | PASS | 11.78 ft |
| +0.90D-W+1.60H | | 0.413 PASS | | 5.50 f | t | 1.20 | 1.00 | | 104.70 | 0.045 | | 11.78 ft |
| +1.20D+L+0.20S+E+1.9 | 0H | 0.249 PASS | | 5.50 f | | 1.20 | 1.00 | | 104.70 | 0.005 | PASS | 5.58 ft |
| +0.90D+E+0.90H | | 0.074 PASS | | 0.00 f | t | 1.20 | 1.00 | 104.70 | 104.70 | 0.004 | PASS | 5.58 ft |
| aximum Reactions | | | ····· . | | | | | | | Only non-ze | | · · · |
| oad Combination | | Axial Reaction @ Base | | X Axis R Base | eaction @ Top | k | Y-Y Axis @ Base | Reaction @ Top | Mx - End @ Base | Moments k @ Top | -ft My-f @Bas | End Moments e @ Top |
| +D+H | | 6.643 | ۰. | | | - | 0.071 | -0.071 | 6 2000 | | | |
| +D+L+H | | 17.143 | | | | | 0.071 | -0.071 | | | | |
| +D+Lr+H | | 6.643 | | | | | 0,071 | -0.071 | | | | |
| +D+S+H | | 6.643 | | | | | 0.071 | -0.071 | | | | |
| +D+0.750Lr+0.750L+H | | 14.518 | | | | | 0.071 | -0.071 | | | | |
| +D+0.750L+0.750S+H | | 14.518 | | | | | 0.071 | -0.071 | | | | |
| +D+0.60W+H | | 6.643 | | | | | -0.798 | -1.134 | | | | |
| +D+0.750Lr+0.450W+H | | 6.643 | | | | | -0.581 | -0.868 | | | | |
| +D+0.750S+0.450W+H | | 6.643 | | | | | -0.581 | -0.868 | | | | |
| +0.60D+0.60W+0.60H +D+0.70E+0.60H | | 3.986 | | | | | -0.826 0.071 | -1.106 -0.071 | | | | |
| +D+0.750L+0.750S+0.52 | 50F+H | 6.643 14.518 | | | | | 0.071 | -0.071 | | | | |
| +0.60D+0.70E+H | 00E-11 | 3.986 | | | | | 0.042 | -0.042 | | | | |
| xtreme Reactions | | 2.000 | | | | | 510 JE | 2+ V + E | | | | |
| | | Axial Reaction | | X Axis R | | k | Y-Y Axis | | Mx - End | | • | nd Moments |
| em | Extreme V | - | @ | Base | @ Top | | @ Base | @ Top | @ Base | @ Top | @ Bas | e @ Top |
| ial @ Base | Maximum | 17.143 | | | | | 0.071 | -0.071 | | | | |
| | Minimum | 3.986 | | | | | -0.826 | -1.106 | | | | |
| eaction, X-X Axis Base | Maximum | 6.643 | | | | | 0.071 | -0.071 | | | | |
| eaction, Y-Y Axis Base | Minimum Maximum | 6.643 6.643 | | | | | 0.071 0.071 | -0.071 -0.071 | | | | |
| * | Minimum | 3.986 | | | | | -0.826 | -1.106 | | | | |
| eaction, X-X Axis Top | Maximum | 6.643 | | | | | 0.020 | -0.071 | | | | |
| * | Minimum | 6.643 | | | | | 0.071 | -0.071 | | | | |
| eaction, Y-Y Axis Top | Maximum | 3.986 | | | | | 0.042 | -0.042 | | | | |
| * | Minimum | 6.643 | | | | | 0.071 | -0.071 | | | | |
| oment, X-X Axis Base | Maximum | 6.643 | | | | | 0.071 | -0.071 | | | | |
| | Minimum | 6.643 | | | | | 0.071 | -0.071 | | | | |
| oment, Y-Y Axis Base | Maximum | 6.643 | | | | | 0.071 | -0.071 | | | | |
| | Minimum | 6.643 | | | | | 0.071 | -0.071 | | | | |
| oment, X-X Axis Top | Maximum Minimum | 6.643 6.643 | | | | | 0.071 0.071 | -0.071 | | | | |
| oment, Y-Y Axis Top | Minimum Maximum | 6.643 6.643 | | | | | 0.071 | -0.071 -0.071 | | | | |
| аполь, т-тихазтор « | Maximum Minimum | 6.643 | | | | | 0.071 | -0.071 | | | | |
| laximum Deflection | | | | | | | | | | | | |
| oad Combination | | Max. X-X Deflect | tion | Dista | nce | | Max. Y-Y D | eflection | Distance | | | |
| +D+H | | | în | 0.00 | | | 0.018 | | | ft | | |
| +D+L+H | | | in | 0.00 | | | 0.018 | | | ft | | |
| +D+Lr+H | | 0.0000 | in | 0.00 | | | 0.018 | | | t | | |
| +D+S+H | | | in | 0.00 | | | 0.018 | | | ft | | |
| +D+0.750Lr+0.750L+H | | | in | 0.00 | | | 0.018 | | | ft | | |
| +D+0.750L+0.750S+H | | | in | 0.0 | | | 0.018 | | | ft | | |
| +D+0.420W+H | | | in | 0.00 | | | -0.307 | | | h N | | |
| +D+0.750Lr+0.420W+H | | | in | 0.00 | | | -0.307 | | | t A | | |
| +D+0.750S+0.420W+H | | | in | 0.00 | | | -0.307 | | | ft Þ | | |
| +0.60D+0.420W+0.60H | | | in | 0.00 | | | -0.313 | | | t A | | |
| 10/0 705 10 0011 | | | | | | | | | | | | |
| +D+0.70E+0.60H +D+0.750L+0.750S+0.52 | | | in in | 0.00 0.00 | | | 0.018 0.018 | | | ft ft | | |

File = F.\PROJEC~1\16C000-1\16C234~1\Design\CALCUL~1\Enercakc16C234_Building B.ec6 Software copyright ENERCALC, INC. 1983-2019, Build:10.19.1.30 KPW STRUCTURAL ENGINEERING, INC.

Steel Column

DESCRIPTION: (N) HSS 4x4x5/16 LRFD Capactiy ASD Delfection Check


Maximum Deflections for Load Combinations

| Load Combination | | Max. X- | X Deflection | Distance | | Max. Y-Y Def | lection | Distanc | e | | | |
|------------------|------------|------------|--------------|----------|----|--------------|---------|---------|----|---|-------------|--|
| D Only | | 0.0 | 0000 in | 0.000 | ft | 0.018 | in | 4.973 | ft | | | |
| Lr Only | | 0.0 | 0000 in | 0.000 | ft | 0.000 | in | 0.000 | ft | | | |
| L Only | | 0.0 | 0000 in | 0.000 | ft | 0.000 | in | 0.000 | ft | | | |
| S Only | | 0.0 | 0000 in | 0.000 | ft | 0.000 | in | 0.000 | ft | | | |
| +0.420W | | 0.0 | 0000 in | 0.000 | ft | -0.322 | in | 6.544 | ft | | | |
| E Only | | 0.0 | 0000 in | 0.000 | ft | 0.000 | in | 0.000 | ft | | | |
| H Only | | 0.0 | 0000 in | 0.000 | ft | 0.000 | in | 0.000 | ft | | | |
| Steel Section Pr | operties : | HSS4x4 | x5/16 | | | | | | | | | |
| Depth | = | 4.000 in | l xx | = ` | | 9.14 in^4 | · | J | | = | 15.300 in^4 | |
| Design Thick | = | 0.291 in | S xx | = | | 4.57 in^3 | | | | | | |
| Width | = | 4.000 in | R xx | = | | 1.490 in | | | | | | |
| Wall Thick | = | 0.313 in | Zx | ± | | 5.590 in^3 | | | | | | |
| Area | | 4.100 in^2 | lyy | = | | 9.140 in^4 | | С | | = | 7.910 in^3 | |
| Weight | = | 14.830 plf | Syy | = | | 4.570 in^3 | | | | | | |
| - | | , | Ryy | = | | 1.490 in | | | | | | |

Ycg

0.000 in

Sketches

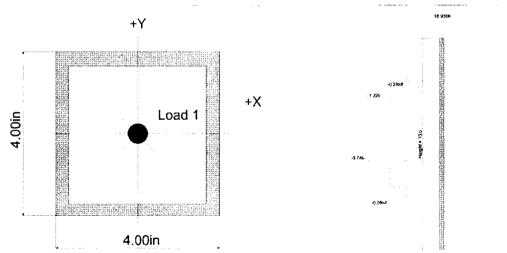


10 3501


Hughes 13.5 G



Fremont High School Building B: Classroom Building KPW Project No. 16C234

D.1 (E) HSS Column Check

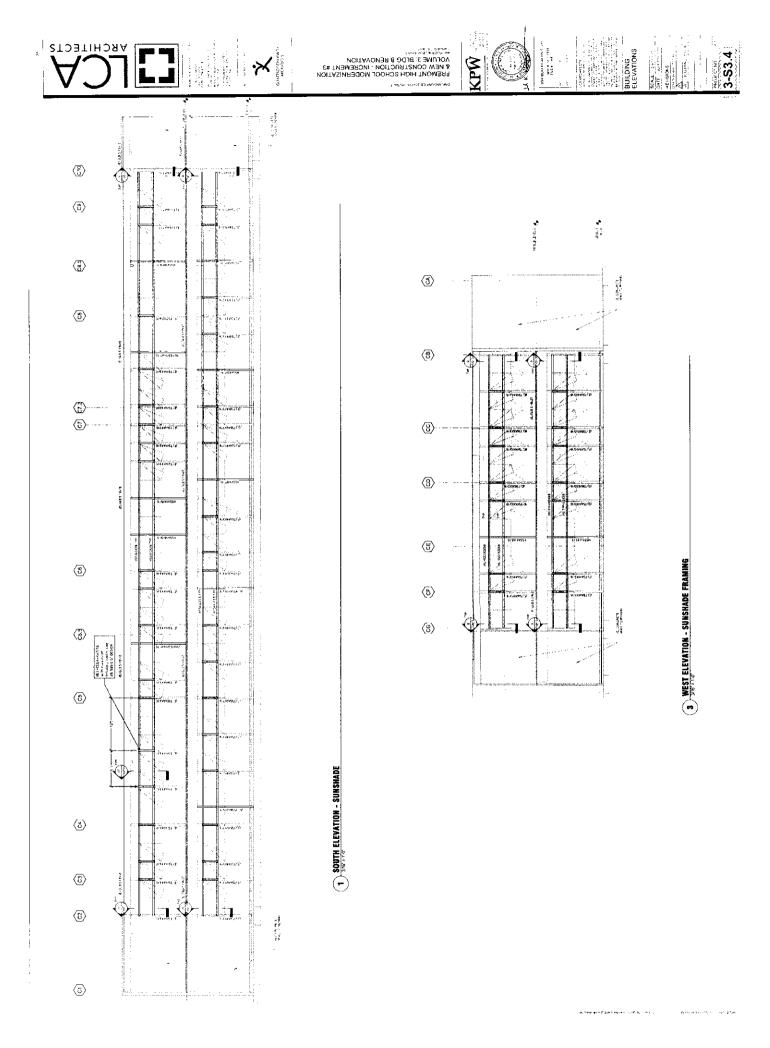

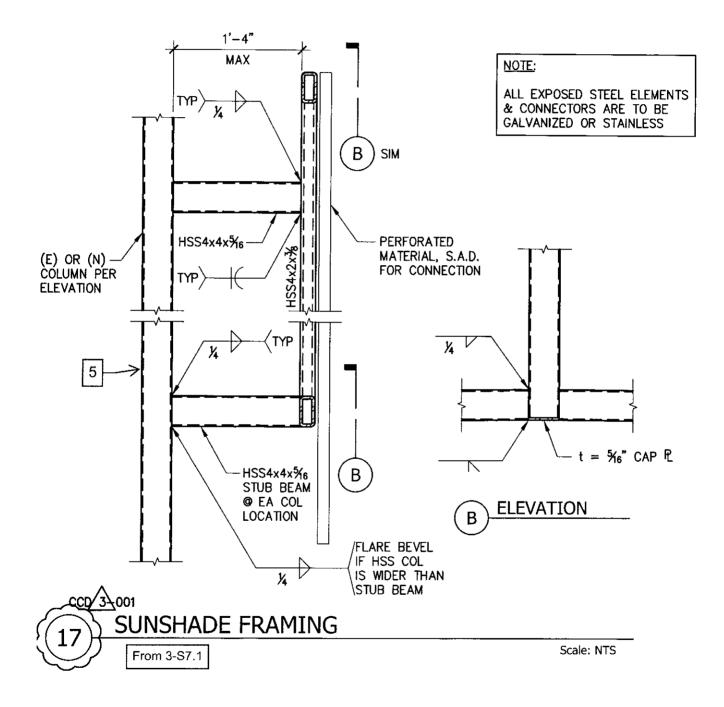



N...

STRUCTURAL ENGINEERS, INC

55 HARRISON STREET SUITE 550 Oakland, CA 94607 v. 510 208-3300 f. 510 208-3303 www.kpwse.com

| PROJECT | | |
|-----------|------|--|
| JOB NO. | | |
| BY | DATE | |
| SHEET NO. | OF | |

$$W_{D} = (12.09 plf) \times (52 + 1074 \times 2) + (52)(1077) (5psf) = 553165 C=T = $\frac{300 \times 114}{3100} = 192165$$$

 $W(Frin B.D) = \pm 28.2psf ((nsinuling))$ $W = \pm 28.2psF \times 10FF = \pm 28.2psF$ W(point loss from surphy) $= \pm 28.2psf = 57 \times 10FF = 141016s$



55 Harrison Street Suite 550 Oakland, CA 94607 v. 510 208-3300 f. 510 208-3303 www.kpwse.com

| PROJECT | | |
|-----------|------|--|
| JOB NO. | | . <u></u> |
| BY | DATE | |
| SHEET NO. | OF | ······································ |

- Copy horizontal localing from (M) Surshold When IT Seeken (.) ((7) - Consiler 2011 perforctions - Conservative W(point (0.2) = 0.8x 1.4K = 1.13K Lowing Conservative wind loading (E) GLB will absorb a portion of distributed load ± 282 pGf -192165 ± 1.134 1921bs ± 1.134 ±232plf - Per (BC 1604.3, P -Use 0.42W for ASD Defketion - Limit defketion to \$1240 = 0.65M See attack from enercely × 3/15 CK with mex tr.

| Steel Column | | ener Antonia de la composición de la composi Antonia de la composición | File = | F\PROJE | C~1\16C000-1\10 Soft | 6C234~1\De ware copyrig | sign\CALCUL~1\Enerc ht ENERCALC, INC. 1 KPW STRUCTU | 983-2019, Bi | nild:10.19.1.30 . |
|---|---|--|------------------------|--|--|------------------------------------|---|-----------------------------|--|
| DESCRIPTION: (E) HSS | 4x4x3/16 LRFD Capactiy A | SD Delfection Ch | eck | | | | | | |
| Code References | | | | | | | | | |
| Calculations per AISC 360 Load Combinations Used | | 6, ASCE 7-10 | | | | | | | |
| General Information | | | | | | | | | |
| Analysis Method : L | ISS4x4x3/16 Load Resistance Factor A500, Grade B, Fy = 46 46.0 ksi 29,000.0 ksi | i ksi, Carbon | X-X U Y-Y | T conditior ((width) (Inbraced l ((depth) | axis : ∟ength for buck axis : | Fixity n (bucklin) ling ABOU | Top & Bottorr g) along columns IT Y-Y Axis = 13.0 fl IT X-X Axis = 13.0 fl | : :, K = 1.0 | |
| Applied Loads | | | | Service | loads entere | ed. Load | Factors will be a | applied for | r calculations. |
| AXIAL LOADS Axial Load at 7.417 ft, D = BENDING LOADS Dead and Wind Loads Fro Dead and Wind Loads Fro C+C Wind Loading: Lat. L | : 122.460 lbs * Dead Load Fac = 0.5530 k om Outriggers: Lat. Point Load om Outriggers: Lat. Point Load Jniform Load from 0.0–>5.50 ft Jniform Load from 10.50>13.6 | at 5.50 ft creating at 9.333 ft creating t creating Mx-x, W = | j Mix-x, [= 0.2820 |) = -0.19) k/ft |), W = 1.130 k 20, W = 1.130 | () k | | | |
| DESIGN SUMMARY | | on oreating the A, t | 0.20 | | | | | | |
| Bending & Shear Check PASS Max. Axial+Bending S Load Combination Location of max.abc At maximum locatiol | Stress Ratio = +1.20D+0.50l ove base | 0.6822 Lr+L+W+1.60H 5.497 | | Max | kimum Load R Top along > Bottom alor | <-X ng X - X | | 0.0 k 0.0 k | |
| Pu 0.9 * Pn | Varues are | 0.8106 | | | Top along N Bottom alor | | | .255 k .261 k | |
| 0:9 Fil Mu-x | | 54.038 8.543 | | Max | kimum Load D | eflections | | | |
| 0.9 * Mn-x : | | 12.662 | | Alo | ng Y-Y | 0.580 |)1 in at | 6.369ft | above base |
| Mu-y | | | k-ft | | for load comb | pination : - | +D+0.420W+H | | |
| 0.9 * Mn-y : | | 12.662 | | Alo | ng X-X for load com | | .0 in at | 0.0ft | above base |
| PASS Maximum Shear St | ress Ratio = | 0.09297 | :1 | | | | | | |
| Load Combination Location of max.abo | ove base | L r+L+ W+1.60H 0.0 | ft | | | | | | |
| At maximum locatio Vu : Applied Vn * Phi : All | | 2.329 25.054 | k k | | | | | | |
| Load Combination Result | (S | | | | | | | | |
| Load Combination | Maximum Axial + Bending Str Stress Ratio Status | <u>ress Ratios</u> Location | Cbx | Cby | KxLx/Rx | KyLy/Ry | <u>Maximun</u> Stress Ratio | <u>n Shear Ra</u> Status | atios Location |
| +1.40D+1.60H | 0.043 PASS 0.037 PASS 0.037 PASS | 5.50 ft 5.50 ft 5.50 ft | 1.19 1.19 1.19 | 1.00 1.00 1.00 | 100.65 100.65 100.65 100.65 | 100.65 100.65 | | | 5.58 ft 5.58 ft 5.58 ft 5.58 ft |

Steel Column Lic. # : KW-06007825

File = F1PROJEC~1\16C000~1\16C234~1\Design\CALCUL~1\Enercalc\16C234_Building B.ec6 Software copyright ENERCALC, INC. 1983-2019, Build:10.19.1.30 KPW STRUCTURAL ENGINEERING, INC.

DESCRIPTION: (E) HSS 4x4x3/16 LRFD Capactiy ASD Delfection Check

Load Combination Results


| | ••• | | | | | | | | | | | | |
|--|--|--|-------------------------------------|--|----------------|-------|--|--|--|--------------------|------------|--------------------|-----------------|
| Lond Combination | | Axial + Bendir | | | | ~h., | Chu | | 12 | | num Shea | | |
| Load Combination | | s Ratio Statu | | cation _ | | Cbx | Cby | | KyLy/Ry | | atio Statu | | ation |
| +0.90D+W+1.60H | | 0.673 PAS | | 5.50 ft | | | 1.00 | 100.65 | 100.65 | 0.09 | 2 PAS | S (| 0.00 ft |
| +0.90D-W+1.60H | | 0.629 PAS | | 5.50 ft | | | 1.00 | | 100.65 | | 92 PAS | | 3.00 ft |
| +1.20D+L+0.20S+E+1. +0.90D+E+0.90H | | 0.037 PAS | | 5.50 ft | | | 1.00 | | 100.65 | 0.00 | | | 5.58 ft |
| | | 0.028 PAS | 5 | 5.50 ft | 1. | .19 · | 1.00 | 100.65 | 100.65 | 0.00 |)5 PAS | S ł | 5.58 ft |
| Maximum Reaction | s | | | - | | | | | Not | e: Only non | -zero read | ctions are | e listed. |
| | | Axial Reaction | n X- | -X Axis Reac | tion | k | Y-Y Axis | Reaction | Mx - Er | d Moments | k-ft M | /ly - End M | loments |
| Load Combination | | @ Base | 0 | Base @ | ? Top | (| @ Base | @ Тор | @ Bas | e @Top | o @ | Base | @ Top |
| +D+H | | 0.675 | | | | | 0.057 | -0.057 | | | | | |
| +D+L+H | | 0.675 | | | | | 0.057 | -0.057 | | | | | |
| +D+Lr+H | | 0.675 | | | | | 0.057 | -0.057 | | | | | |
| +D+S+H | | 0.675 | | | | | 0.057 | -0.057 | | | | | |
| +D+0.750Lr+0.750L+H | | 0.675 | | | | | 0.057 | -0.057 | | | | | |
| +D+0.750L+0.750S+H | | 0.675 | | | | | 0.057 | -0.057 | | | | | |
| +D+0.60W+H | | 0.675 | | | | | 1.413 | 1.296 | | | | | |
| +D+0.750Lr+0.450W+H | | 0.675 | | | | | 1.074 | 0.958 | | | | | |
| +D+0.750S+0.450W+H | | 0.675 | | | | | 1.074 | 0.958 | | | | | |
| +0.60D+0.60W+0.60H | | 0.405 | | | | | 1.391 | 1.319 | | | | | |
| +D+0.70E+0.60H | 2505.11 | 0.675 | | | | | 0.057 | -0.057 | | | | | |
| +D+0.750L+0.750S+0.5 | 250E+H | 0.675 | | | | | 0.057 | -0.057 | | | | | |
| +0.60D+0.70E+H D Only | | 0.405 | | | | | 0.034 | -0.034 | | | | | |
| Lr Only | | 0.675 | | | | | 0.057 | -0.057 | | | | | |
| L Only | | | | | | | | | | | | | |
| S Only | | | | | | | | | | | | | |
| W Only | | | | | | | 2.261 | 3 355 | | | | | |
| E Only | | | | | | | 2.201 | 2.255 | | | | | |
| H Only | | | | | | | | | | | | | |
| Extreme Reactions | | | | | | | | | | | | | |
| Exclusion | | | | | | | | | | | | | |
| | | Avial Reaction | Χ. | X Avis Road | tion | k 1 | V-Y Avie | Reaction | My - En | Momente | 1-4+ M | | omonte |
| Item | Extreme Value | Axial Reaction @ Base | | X Axis Reac Base 🛛 @ | | | Y-Y Axis D Base | | | d Moments @ Ton | | ly - End M Base | |
| Item | Extreme Value | @ Base | | | tion Top | | @ Base | @ Top | Mx - En @ Base | | | • | oments @ Top |
| Item Axial @ Base | Maximum | | | | | | | | | | | • | |
| Axial @ Base | Maximum Minimum | @ Base 0.675 | | | | | @ Base 0.057 | @ Top -0.057 | | | | • | |
| | Maximum Minimum Maximum | @ Base 0.675 0.675 | | | | | @ Base 0.057 ⁻ 0.057 | @ Top -0.057 -0.057 | | | | • | |
| Axial @ Base Reaction, X-X Axis Base | Maximum Minimum Maximum Minimum | @ Base 0.675 | | | | | Base 0.057 0.057 0.057 0.057 | @ Top -0.057 -0.057 -0.057 | | | | • | |
| Axial @ Base | Maximum Minimum Maximum Minimum Maximum | @ Base 0.675 0.675 | | | | | @ Base 0.057 ⁻ 0.057 | @ Top -0.057 -0.057 | | | | • | |
| Axial @ Base Reaction, X-X Axis Base | Maximum Minimum Maximum Minimum | @ Base 0.675 0.675 | | | | | Base 0.057 0.057 0.057 2.261 | @ Top -0.057 -0.057 -0.057 2.255 | | | | • | |
| Axial @ Base Reaction, X-X Axis Base Reaction, Y-Y Axis Base | Maximum Minimum Maximum Minimum Maximum Minimum | @ Base 0.675 0.675 0.675 0.675 | | | | | Base 0.057 0.057 0.057 0.057 2.261 0.057 | @ Top -0.057 -0.057 -0.057 2.255 -0.057 | | | | • | |
| Axial @ Base Reaction, X-X Axis Base Reaction, Y-Y Axis Base | Maximum Minimum Maximum Minimum Maximum Minimum Maximum | @ Base 0.675 0.675 0.675 | | | | | Base 0.057 0.057 0.057 2.261 | @ Top -0.057 -0.057 -0.057 2.255 | | | | • | |
| Axial @ Base Reaction, X-X Axis Base Reaction, Y-Y Axis Base Reaction, X-X Axis Top Reaction, Y-Y Axis Top Moment, X-X Axis Base Moment, Y-Y Axis Base Moment, Y-Y Axis Top Moment, Y-Y Axis Top Moment, Y-Y Axis Top Moment, Y-Y Axis Top | Maximum Minimum Maximum Maximum Maximum Maximum Maximum Maximum Maximum Maximum Maximum Maximum Maximum Maximum Maximum Maximum Maximum Maximum | @ Base 0.675 | @ sction in | Base @ Distance 0.000 | r Τορ ft | | Base 0.057 0.057 0.057 0.057 2.261 0.057 | @ Top -0.057 -0.057 2.255 -0.057 | @ Base Distance 4.973 | e @ Top | | • | |
| Axial @ Base Reaction, X-X Axis Base Reaction, Y-Y Axis Base Reaction, X-X Axis Top Reaction, Y-Y Axis Top Moment, X-X Axis Base Moment, Y-Y Axis Base Moment, Y-Y Axis Top Moment, Y-Y Axis Top Moment, Y-Y Axis Top Moment, Y-Y Axis Top | Maximum Minimum Maximum Maximum Maximum Maximum Maximum Maximum Maximum Maximum Maximum Maximum Maximum Maximum Maximum Maximum Maximum Maximum | @ Base 0.675 | œ | Base @ | ft ft | | Base 0.057 0.057 0.057 0.057 2.261 0.057 0.057 0.057 1.413 0.057 0 | @ Top -0.057 -0.057 2.255 -0.057 2.255 -0.057 -0.057 -0.057 -0.057 -0.057 -0.057 -0.057 -0.057 -0.057 -0.057 -0.057 -0.057 -0.057 -0.057 -0.057 -0.057 | @ Base Distance 4.973 4.973 | e @ Top | | • | |
| Axial @ Base Reaction, X-X Axis Base Reaction, Y-Y Axis Base Reaction, X-X Axis Top Reaction, Y-Y Axis Top Moment, X-X Axis Base Moment, Y-Y Axis Base Moment, Y-Y Axis Top Moment, Y-Y Axis Top Moment, Y-Y Axis Top Load Combination +D+H +D+L+H | Maximum Minimum Maximum Maximum Maximum Maximum Maximum Maximum Maximum Maximum Maximum Maximum Maximum Maximum Maximum Maximum Maximum Maximum | @ Base 0.675 | @ ection in in | Base @ Distance 0.000 0.000 0.000 | r Τορ ft | | Base 0.057 0 | @ Top -0.057 -0.057 2.255 -0.057 -0.0 | @ Base Distance 4.973 4.973 4.973 | e @ Top | | • | |
| Axial @ Base Reaction, X-X Axis Base Reaction, Y-Y Axis Base Reaction, X-X Axis Top Reaction, Y-Y Axis Top Moment, X-X Axis Base Moment, Y-Y Axis Base Moment, Y-Y Axis Top Moment, Y-Y Axis Top Moment, Y-Y Axis Top Load Combination +D+H +D+L+H +D+L+H | Maximum Minimum Maximum Maximum Maximum Maximum Maximum Maximum Maximum Maximum Maximum Maximum Maximum Maximum Maximum Maximum Maximum Maximum | @ Base 0.675 | @ ection in in in | Base @ | ft ft | | Base 0.057 0.057 0.057 0.057 2.261 0.057 0.057 0.057 1.413 0.057 0 | Top -0.057 -0.057 -0.057 2.255 -0.057 effection in | @ Base Distance 4.973 4.973 | e @ Top | | • | |
| Axial @ Base Reaction, X-X Axis Base Reaction, Y-Y Axis Base Reaction, X-X Axis Top Reaction, Y-Y Axis Top Moment, X-X Axis Base Moment, Y-Y Axis Base Moment, Y-Y Axis Top Moment, Y-Y Axis Top Moment, Y-Y Axis Top Moment, Y-Y Axis Top Load Combination +D+H +D+L+H +D+L+H +D+L+H +D+L+H | Maximum Minimum Maximum Maximum Maximum Maximum Maximum Maximum Maximum Maximum Maximum Maximum Maximum Maximum Maximum Maximum Maximum Maximum | @ Base 0.675 | @ ection in in in in | Base @ Distance 0.000 0.000 0.000 0.000 | ft ft ft | | Base 0.057 0 | @ Top -0.057 -0.057 2.255 -0.057 | @ Base Distance 4.973 4.973 4.973 4.973 | e @ Top | | • | |

| ic. # : KW-060078 | £⊋ | | | | | | | | MF UU | SINUCIO | IRAL ENGINEERING, I |
|---------------------|----------------|---------------------|--------------|---------------------|-----|---------------|--------------------|-------|-------|---------|---------------------|
| DESCRIPTION: | | 4x3/16 LRFD Ca | pactiy ASD | Delfection | Che | ck | | | | | |
| Maximum Defle | ections for Lo | ad Combinatio | ns | | | | | | | | |
| Load Combination | | Max. X-X Deflection | | Distance Max. Y-Y I | | Max. Y-Y Defl | eflection Distance | | e | | |
| +D+0.420W+H | | 0.0 | 000 in | 0.000 | ft | 0.580 | in | 6.369 | ft | | |
| +D+0.750Lr+0.42 | 0W+H | 0.0 | 000 in | 0.000 | ft | 0.580 | in | 6.369 | ft | | |
| +D+0.750S+0.420W+H | | 0.0 | 000 in | 0.000 | ft | 0.580 | in | 6.369 | ft | | |
| +0.60D+0.420W+0.60H | | 0.0 | 000 in | 0.000 | ft | 0.573 | in | 6.369 | ft | | |
| +D+0.70E+0.60H | | 0.0 | 000 in | 0.000 | ft | 0.021 | in | 4.973 | ft | | |
| +D+0.750L+0.75 | 0S+0.5250E+H | 0.0 | 000 in | 0.000 | ft | 0.021 | in | 4.973 | ft | | |
| +0.60D+0.70E+H | | 0.0 | 000 in | 0.000 | ft | 0.013 | in | 4.973 | ft | | |
| D Only | | 0.0 | 000 in | 0.000 | ft | 0.021 | in | 4.973 | ft | | |
| Lr Only | | 0.0 | 000 in | 0.000 | ft | 0.000 | in | 0.000 | ft | | |
| L Only | | 0.0 | 000 in | 0.000 | ft | 0.000 | in | 0.000 | ft | | |
| S Only | | 0.0 | 000 in | 0.000 | ft | 0.000 | in | 0.000 | ft | | |
| +0.420W | | 0.0 | 1000 in | 0.000 | ft | 0.562 | in | 6.456 | ft | | |
| E Only | | 0.0 | 1000 in | 0.000 | ft | 0.000 | in | 0.000 | ft | | |
| H Only | | 0.0 | 1000 in | 0.000 | ft | 0.000 | in | 0.000 | ft | | |
| Steel Section F | Properties : | HSS4x4x | k3/16 | | | | | | | | |
| epth | , | 4.000 in | l xx 🗍 | = | | 6.21 in^4 | | J | | = | 10.000 in^4 |
| esign Thick | = | 0.174 in | S xx | = | | 3.10 in^3 | | | | | |
| Vidth | = | 4,000 in | R xx | = | | 1,550 in | | | | | |
| /all Thick | = | 0.187 in | Zx | Ξ | | 3.670 in^3 | | | | | |
| rea | = | 2.580 in^2 | lyy | = | | 6.210 in^4 | | С | | = | 5.070 in^3 |
| Veight | = | 9.420 plf | Syy | = | | 3.100 in^3 | | | | | |
| 10.911 | | p | Ryy | Ξ | | 1.550 in | | | | | |

Ycg

0.000 in


=

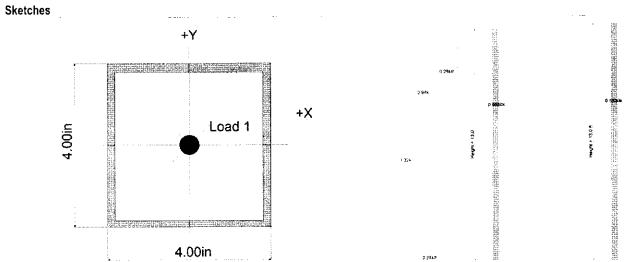



Fremont High School Building B: Classroom Building KPW Project No. 16C234


E.1 Connection Design

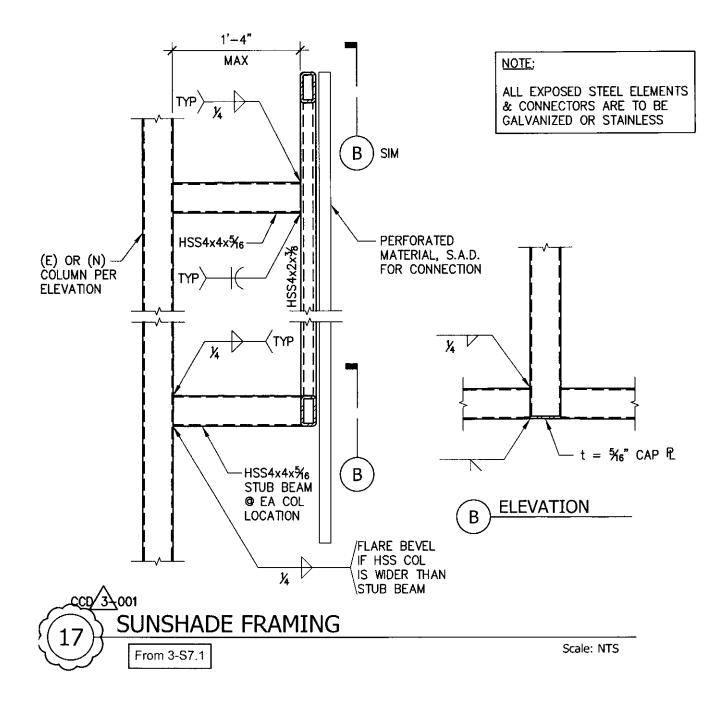



55 HARRISON STREET SUITE 550 OAKLAND, CA 94607 v. 510 208-3300 f. 510 208-3303 WWW.KPWSE.COM

| PROJECT | | |
|-----------|------|---|
| JOB NO. | | |
| BY | DATE | |
| SHEET NO. | OF | · |

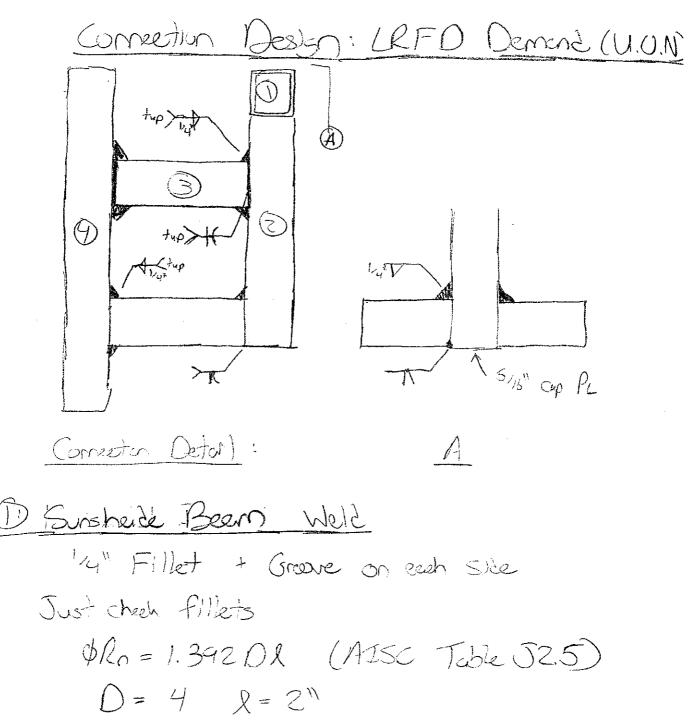

\$Rn = 1.392 × 4×2 = 11 Kips >2 = 22Wps Ru = 0.724 + 1,44. Ft (From Eronald) - On by inspection




Ę.,


55 HARRISON STREET SUITE 550 OAKLAND, CA 94607 V. 510 208-3300 F. 510 208-3303 WWW.KPWSE.COM


| PROJECT | <u>_</u> | |
|-----------|----------|--|
| JOB NO. | | |
| ВҮ | DATE | |
| SHEET NO. | OF | |

Sun Shute Jamb Wolds
3 fillet wells + 1 grave
$$4Rn = 1.392 DL$$
 $0 = 4$ $\lambda = 4^{11}$
 $\phi Rn = 22.3 \text{ Kips } \times 2 = 44.6 \text{ lisps}$
 $Ru = 1.94^{41}$
 $+ 4.56 \text{ list}$
 -01 by inspection
 $-0.4 \text{ ersize observed}$
 3 Outrieses Connection
 $-0.4 \text{ ersize observed}$
 3 Outrieses Connection
 $-0.4 \text{ ersize observed}$
 2 fillet welds on inverside
 $4Rn = 1.392 DL$
 $0 = 4$ $l = 2^{11}$
 $\phi Rn = 11.1 \text{ in } \times 2 = 22.3 \text{ K}$
 $Ru = 1.396 (D) + 1.34 (-3)$
 01 by inspection

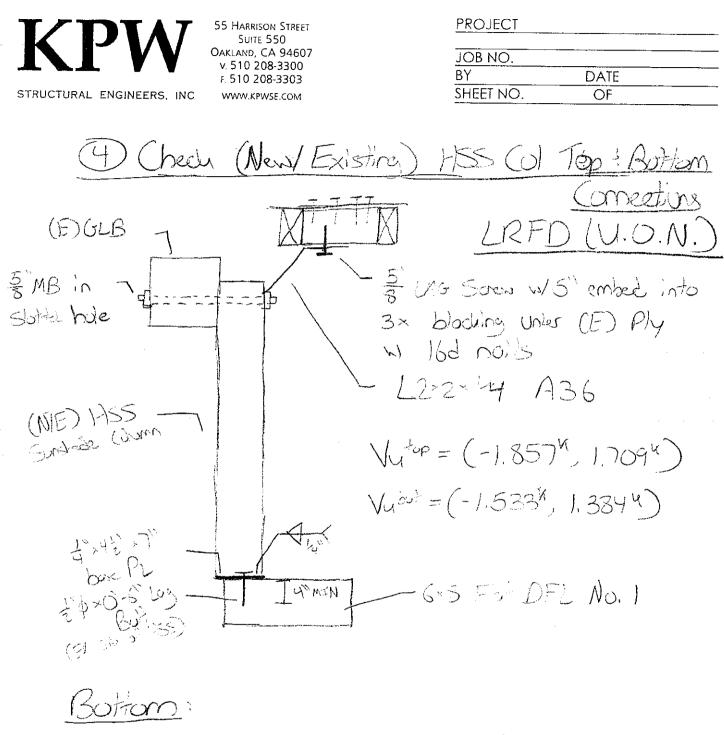

Well between HSS on Base Plade: - Oh by inspection 46

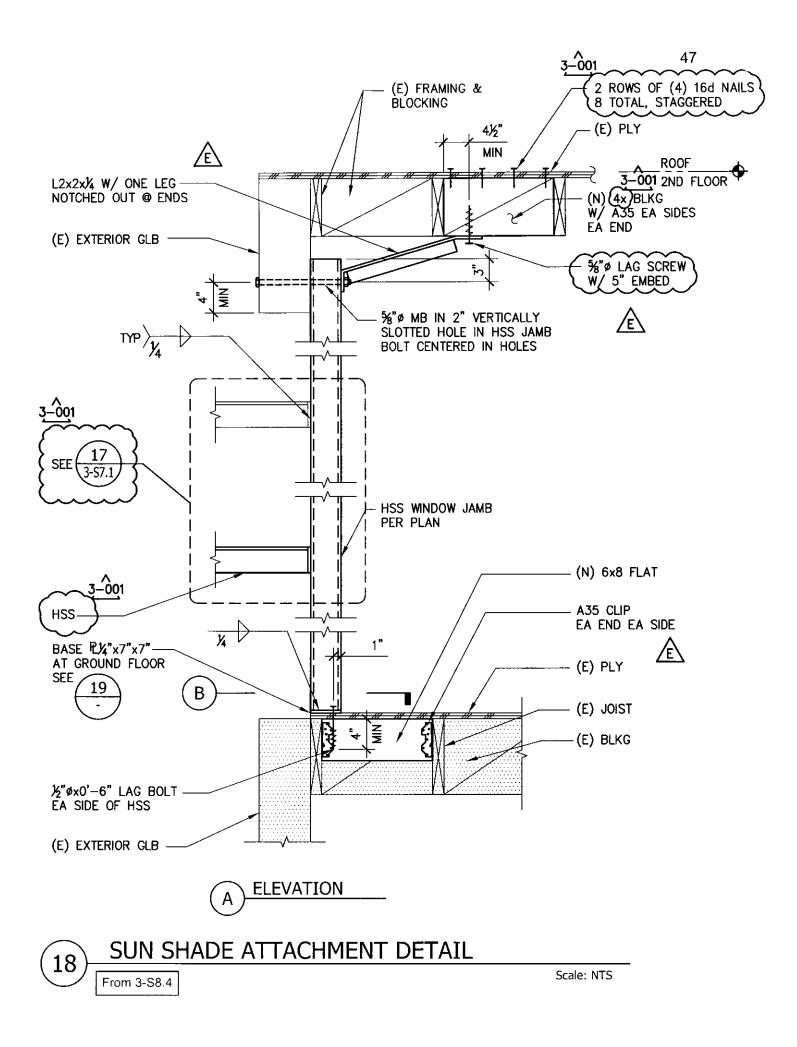

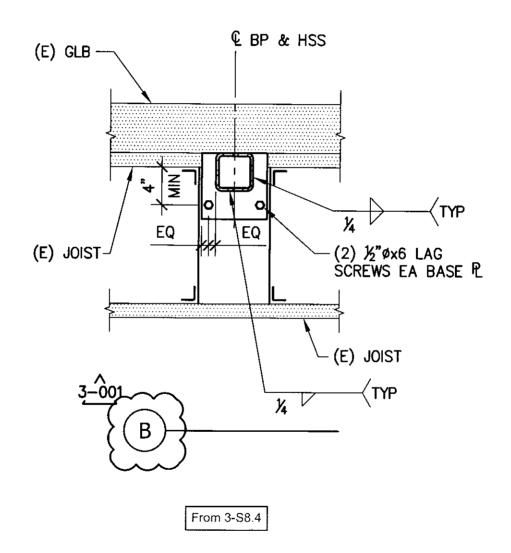



STRUCTURAL ENGINEERS, INC.

55 HARRISON STREET SUITE 550 Oakland, CA 94607 v. 510 208-3300 f. 510 208-3303 www.kpwse.com

| PROJECT | | |
|-----------|------|--|
| JOB NO. | | |
| BY | DATE | |
| SHEET NO. | OF | |

 $t'' \neq \nabla O' - S'' LAG Bolts (2): - At base of column$ -Using NOS Yield Limit Equations (Edge 123.1A) 4 ZhoH = 783165 - See attached -1/se 2 bolts 42 = 15731bs $7_{1} = 1535165$ φz' > Zy / DCR = 0.97, -(2) = \$ \$ > 0 - 6" LAG Bot (E) Correction at column base du At base of column 6-3 DFL Chedy compression Fill = Four Cr + Cr + Cr + Cr + KF + O FC+ = 625psi (m=1.0=G=Ci=Cb $\phi = 0.90$ K = = 1.67 $F_{C1} = 940 \rho_{S1}$ Berling Area = 7"+3" = 21:02



STRUCTURAL ENGINEERS, INC

55 Harrison Street Suite 550 Oakland, CA 94607 v. 510 208-3300 f. 510 208-3303 www.kpwse.com

| PROJECT | | |
|-----------|------|--|
| JOB NO. | | |
| BY | DATE | |
| SHEET NO. | OF | |

 $\phi P_{0} = 19.74 K$ $R = 18.5^{\text{H}}$ DCR = 0.94G*8 OFL No.1

TOP : 5/8"YMB A307 $V_{\rm U} = 1.857^{\rm K}$ $f_4 = 36 \text{ hs}; (A 307 \text{ bol} F)$ $A_{b} = \pi (53)^{2}/4 = 0.310^{2}$ $F_{Y} = F_{L}A_{b} = 10.3^{4}$ $\phi E_{4} = 0.9 \times 10.8 = 9.72^{k}$ ØFY = Vy /DCR = 0.19/ 5/5" \$ MB A307 UM

LZ+Z×14 A36: $\phi Mn = \phi \times Z \times f_{y}$ $= 0.9 \times 0.44$ in 3×36 usi = 14.3 k in Mu = 1.857K× Distance between MB onl Lag Sorew

50



STRUCTURAL ENGINEERS, INC

55 Harrison Street Suite 550 Oakland, CA 94607 v. 510 208-3300 f. 510 208-3303 www.kpwse.com

| Ρ | RO | JE | CT |
|---|----|-----|----------|
| F | κŲ | ີມີ | \sim 1 |

| JOB NO. | | |
|-----------|------|--|
| BY | DATE | |
| SHEET NO. | OF | |



Xmax = 14.34.in / 1.857 = 7.7" Say 6" Max $Mu = 11.14 \text{ kin} \leq \phi Mn$ CR = 0.78 L2225/8° + LAG Sore ~ 5" embed - A Vu= 1.857K VY Components broken down into Steer on withdowl d = D - Are Sher a = 909 - Pure withdrawl \$2 (Via NOS Yich Equations 123.1A - See chieded) = 2221 lbs (For a=30 > (usanchive) assumption



STRUCTURAL ENGINEERS, INC.

55 HARRISON STREET SUITE 550 OAKLAND, CA 94607 V. 510 208-3300 F. 510 208-3303 WWW.KPWSE.COM

| PROJECT | | |
|-----------|------|--|
| JOB NO. | | |
| BY | DATE | |
| SHEET NO. | OF | |

W' = W× Cm² × C+ × Ceq × Gm × Kp× ¢ $(m=1:O=C_{f}=C_{ee}=C_{fn}$ $K_F = 3.32 \quad \phi = 0.65$ W(NDS Tuble 12.2A) = 447 1bs/in, embel W'= 965 /bs/ in embel Emiliai = 5" 4N' = 4823 1hs - Cheek Intraction: Hankinson Formula $Z_{\alpha} = Z' W'$ $Z' S M' \alpha + W' C M' \alpha$ least when d = 0 - Pre cher cuse - \$Z' < \$W' $Z_{a,min} = \phi Z' = 22211bs$ Z' = JZ12+W12 $= (1.85)^{2} (10^{2} (1) + 1.35)^{2} (10)^{1/2}$ $= \left[\frac{1}{2} \cdot \frac{857^2}{(\cos^2(\alpha) + \sin^2(\alpha))} \right]^{\frac{1}{2}}$



STRUCTURAL ENGINEERS, INC

55 HARRISON STREET SUITE 550 Oakland, CA 94607 v. 510 208-3300 f. 510 208-3303 www.kpwse.com

| n | 0 | \sim | - 1 | Γ. | \sim | т |
|---|----|--------|-----|----------|--------|----|
| ۲ | ~ | ιı | | - | | |
| | 1. | \sim | ~ | <u> </u> | ~ | ь. |

| JOB NO. | | |
|-----------|------|--|
| BY | DATE | |
| SHEET NO. | OF | |

Zu'= 1.857165 421 = 22211bs (Construction assumption) \$2' > Zu' 10CR = 0.841 \$\$\$ \$\$ LAG Soon × 5" ember 04 Cheel 16d noils our (E) Ply -ASD -Using NOS Table 12N Z = 105 lbs 2' = Z × Co × Cm × G × Cg × Co × Ceg × Cd × Ctn $C_{0} = 1.6$ $C_{m} = (+ = C_{g} = C_{b} = C_{eg} = C_{eg} = 1.0$ $C_{di} = 1.1$ 2=185165 Zy = 11341bs (From enercede ASD Date) - Vise: (8)/62 noils Z'= 1480 165- Zy OCR= 0.77 -Use (2) rows of (4) 162 nulls, staggered

NDS Yield Limit Check For Bottom Connection - 0.5"Ø x 0'-6" Lag Bolt

| | | | | PROJE | CI | Fremont | HS Sun Shade | |
|---|----------------------------|------------------|--|-----------------|-------------------|--------------------------------|---|-----------|
| K PIAT | | | | | | | | |
| | | | | JOB N BY | 0 | 16C234 AJD | DATE | 0/14/2010 |
| STRUCTURAL ENGINEERS INC | | | | SHEET | NO. | <u></u> | OF | 8/14/2019 |
| | NDS 2018 (| Connecti | on Yield Limit C | | | | | |
| | | Inp | outs | | | | · · · · · · | |
| D - fastener diameter (in.) | han (in) | | | | | | 0.5 in | |
| I _m - Dowel bearing length in main memils Is - Dowel bearing length in side membe | | | | | | | 4 in | |
| F _{em} - Dowel bearing length in side member | | | | | | | 0.25 in | |
| F _{es} - Dowel bearing strength of side mem | | | | | | | 5600 psi | |
| F _{vb} - Bending yield strength of fastener (p | | | | | | | 75000 psi | |
| | | | | | | | 45000 psi | |
| θ - Angle between direction of load and (| · | officonte | and Ratios | | | | 0 | |
| | co | entents | | | , — | | * 13 | |
| | | | | k <u>1</u> = | √R _# + | 2R, 11 + R, + | $\frac{(\mathbf{R}_{t}^{2}) + \mathbf{R}_{t}^{2}\mathbf{R}_{t}^{3}}{(1 + \mathbf{R}_{t})} = \mathbf{R}_{t}(1 + \mathbf{R}_{t})$ | |
| R _e | 0.07 | | | | | | | |
| Rt | 16.00 | | | k - | ~ 1 ~ | 21.03 | $\frac{2F_{yb}(1+2R_{\phi})D^2}{3F_{em}\ell_m^2}$ | |
| k 1 | 0.49 | | | ?.2 .** | ~ * 1 | [2]1 (A _R) . | 3Fenℓ ² | |
| k ₂ | 0.50 | | | | | 2(1 + H > | $2E_{+}(2+R_{-})D^{2}$ | |
| k ₃ | 7.56 | | | K3 ≈ | -1+ | R. | $+\frac{2F_{yb}(2+R_{e})D^{2}}{3F_{em}\ell_{x}^{2}}$ | |
| | | | | | | · | ∵em`š | |
| | | | | R. R. | | Fem/Fes lm/ls | | |
| | | | | К. | | C _m /C _s | | |
| | " | Single | Shear | | | | | |
| 1 _m | 2800 lbs | i _{rs} | $Z = \frac{D \ell_m F_{em}}{R_d}$ | | | (12.3-1) | | |
| ls | 2344 lbs | | | | | | | |
| ll III _m | 1276 lbs | L, | $Z = \frac{DC_{s}F_{m}}{R_{e}}$ | | | (12.3-2) | | |
| | 1518 lbs | IJ | $Z = \frac{k_1 D \ell_1 F_m}{R_1}$ | <u>.</u> | | (12.3-3) | | |
| lli _s IV | 797 lbs | | • | | | | | |
| IV | 977 lbs | 111 _m | $Z = \frac{k_2 D \ell_m F_m}{(1 + 2R_m)F}$ | <u>e.</u> 7. | | (12.3-4) | | |
| Z _{min} = | 797 lbs | | | - | | | | |
| | 137 103 | #11. | $Z = \frac{k_3 D \ell_s F_{em}}{(2 + R_e) R_s}$ | | | (12.3-5) | | |
| | | IV | $Z = \frac{D^2}{R_s} \sqrt{\frac{2F_{sin}}{3(1+1)}}$ | F, | | (12.3-6) | | |
| | | | H" A2(T+1 | н, | | | | |
| | Ap | ply NDS (| Coefficents | | | | | |
| C _m Wet Service Factor(Table 11.3.3) | | | | | | | | |
| C _m wet service Factor (Table 11.3.3) | | | 1 | | | | | |
| C_{g} - Group Action Factor (See attached) | | | 1 | | | | | |
| | | I | 0.91 | | | | | |
| C ₆ Geomertry Factor (Table 12.5.1A) | | | 0.5 | | | | | |
| C _{eg} End Grain Factor (12.5.2) | | | 1 | | | | | |
| C _{di} Diaphragm Factor (12.5.3) | | | 1 | | | | | |
| C _{tn} Toe-Nail Factor (12.5.4) | | | 1 | | | | | |
| G Format Conversion Factor | | | 3.32 | | | | | |
| | | I | 0.65 | | | | | |
| λ - Time Effect Factor (Table N3) Ζ' | | | 1 783 lbs | | | | | |
| No. Bolts | | | 2 | | | | | |
| | Connection Strength | 1 | 567 lbs | 1 | | | | |
| | DESIGN OK | - | | | | | | |

| | C _g Calculation | | | | | | | |
|---|---|--|-----------------------|--|--|--|--|--|
| | $C_{g} = \left\lfloor \frac{m(1 - m^{2n})}{n \left[(1 + R_{EA}m^{n})(1 + m) - 1 + m^{2n} \right]} \right\rfloor \left[\frac{1 + R_{EA}}{1 - m} \right] $ (11.3-1) | | | | | | | |
| | | Inputs | | | | | | |
| n - Num | nber of fasteners in a i | ow | 2 | | | | | |
| R _{EA} - Sti | iffness Ratio Comparis | on | 0.56 | | | | | |
| E _m - Mo | odulus of elasticity, ma | in member (psi) | 2200000 psi | | | | | |
| E, - Mo | dulus of elasticity, side | e member (psi) | 29000000 psi | | | | | |
| A _m - Gr | oss cross sectional are | a of main member (in ²) | 41.25 in ² | | | | | |
| A _s - Sum of cross sectional area of side members (in ²) | | | 1.75 in ² | | | | | |
| s - Cent | ter to center spacing b | etween adjacent fasteners in row (in) | 6.5 in | | | | | |
| γ - tabu | lated load/slip modul | us for a connection (lbs/in) | 95459.42 lbs/in | | | | | |
| | | Ratios Coefficents | | | | | | |
| u m | 1.009532 0.871132 | $m = u - \sqrt{u^2 - 1}$ $u = 1 + \gamma \frac{s}{2} \left[\frac{1}{E_m A_m} + \frac{1}{E_s A_s} \right]$ | | | | | | |
| C _g | 0.91 | | | | | | | |

NDS Yield Limit Check For Top Connection - 0.5"Ø x 5" embed Lag Screw

PROJECT Fremont HS Sun Shade ICB NO 16C234 AJD DATE BΥ 8/14/2019 ENGINEERS INC RUCTURAL SHEET NO. OF NDS 2018 Connection Yield Limit Check Inputs D - fastener diameter (in.) 0.625 in l_m - Dowel bearing length in main member (in.) 5 in *ls* - Dowel bearing length in side member (in.) 0.25 in Fem - Dowel bearing strength of main member (psi) 5600 psi F_{es} - Dowel bearing strength of side member (psi) 54000 psi F_{vb} - Bending yield strength of fastener (psi) 45000 psi θ - Angle between direction of load and direction of grain 30 **Coefficents and Ratios** $R_{e} + 2R_{e}^{2}(1 + R_{i} + R_{t}^{2}) + R_{t}^{2}R_{e}^{3} = R_{e}(1 + R_{i})$ (1 + R_) Re 0.10 R, 20.00 2F,5 (1 + 2R,)D2 k₁ 0.83 0.52 k2 $2F_{yb}(2+R_e)D^2$ 2(1 + R_) k. 8.58 $= F_{em}/F_{es}$ R. R, l'm/ls Single Shear Z _ D (_ F. 4038 lbs ۱, l," (12.3-1) R. ١, 1947 lbs Dℓ, F, п 1806 ibs l, (12.3-2) R. իստ 2171 lbs $Z = \frac{k_1 D \ell_2}{2}$ n (12.3-3) Ш, 1029 lbs R, $Z = \frac{k_2 D f_m F_{em}}{2}$ ١v 1390 lbs (12.3-4) Ш., (1+2R,)R. k, DC, Fes 1029 lbs Ш, (12.3-5) (2+R,)R, $Z = \frac{D^2}{R_e} \sqrt{\frac{2F_{em}F_{em}}{3(1+R_e)}}$ (12.3-6) IV Apply NDS Coefficents C_d Load Duration Factor (ASD ONLY) (Table 2.3.2) 1.6 C_m Wet Service Factor(Table 11.3.3) 1 Ct - Temperature Factor (Table 2.3.3) 1 C_g - Group Action Factor 1 C_A Geomertry Factor (Table 12.5.1A) 1 C_{eg} End Grain Factor (12.5.2) 1 C_{di} Diaphragm Factor (12.5.3) 1 C_{tn} Toe-Nail Factor (12.5.4) 1 K_f Format Conversion Factor 3.32 φ - Resistance Factor 0.65 λ - Time Effect Factor (Table N3) 1 Z' 2221 lbs No. Bolts 1 **Connection Strength** 2221 lbs

DESIGN OK

56





55 Harrison Street Suite 550 Oakland, CA 94607 v. 510 208-3300 f. 510 208-3303 www.kpwse.com

| n | RO | 10 | $\sim \tau$ |
|---|-------|-----|-------------|
| ٣ | ~() | | |
| | · · 🗸 | ~ - | $\sim c$ |

| JOB NO. | | |
|-----------|------|--|
| BY | DATE | |
| SHEET NO. | OF | |

First Floor Bottom Connection:

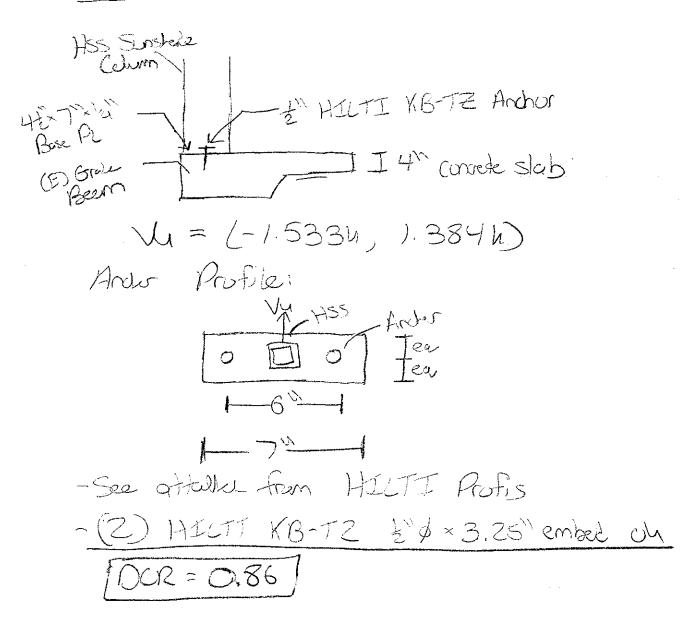

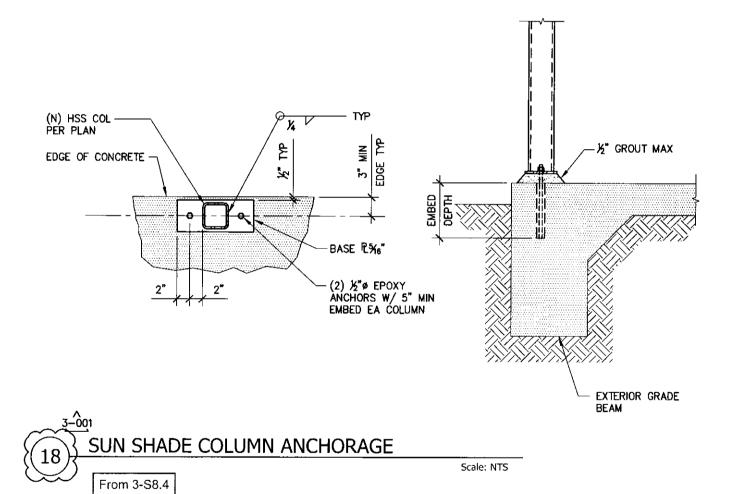



HILTI Profis Report For KB-TZ anchors at column first floor bottom connection into concrete grade beam

| www.hilti.com | | | |
|------------------|--|------------|-----------|
| Company: | KPW | Page: | 1 |
| Address: | 55 Harrison Street, Suite 550, Oakland CA, 94607 | Specifier: | |
| Phone I Fax: | 5102083300 | E-Mail: | |
| Design: | Sunshade First Floor Concrete Anchorage | Date: | 8/14/2019 |
| Fastening point: | | | |


Specifier's comments:

| 1 | Input | data |
|---|-------|------|
|---|-------|------|

| Anchor type and diameter: | Kwik Bolt TZ - CS 1/2 (3 1/4) | Contract Contract of C |
|-----------------------------|--|--|
| ltem number: | not available | ••••• |
| Effective embedment depth: | h _{ef.act} = 3.250 in., h _{nom} = 3.625 in. | |
| Material: | Carbon Steel | |
| Evaluation Service Report: | ESR-1917 | [] |
| Issued I Valid: | 3/1/2019 5/1/2019 | Conservative assumption, |
| Proof: | Design Method ACI 318-14 / Mech | as-built shows 3000 psi |
| Stand-off installation: | e _b = 0.000 in. (no stand-off); t = 0.313 in. | concrete for slab on grade |
| Anchor plate ^R : | l _x x l _y x t = 5.000 in. x 10.000 in. x 0.312 in.; (Recomme | nded plate thickness: not calculated) |
| Profile: | no profile | |
| Base material: | cracked concrete, 2500, $f_c' = 2,500$ psi; h = 6.000 in. | |
| Installation: | hammer drilled hole, Installation condition: Dry | |
| Reinforcement: | tension: condition B, shear: condition B; no supplemen | tal splitting reinforcement present |
| | edge reinforcement: none or < No. 4 bar | |

^R - The anchor calculation is based on a rigid anchor plate assumption.


Geometry [in.] & Loading [lb, in.lb]

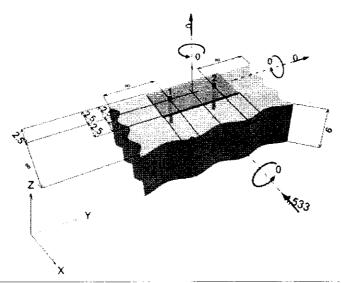



www.hilti.com Company: KPW Page: 2 Address: 55 Harrison Street, Suite 550, Oakland CA, 94607 Specifier: Phone | Fax: 5102083300 | E-Mail: Design: Sunshade First Floor Concrete Anchorage Date: 8/14/2019 Fastening point: 1.1 Design results

| - | | | | |
|------|---------------|---|---------|-----------------------|
| Case | Description | Forces [lb] / Moments [in.lb] | Seismic | Max. Util. Anchor [%] |
| 1 | Combination 1 | $N = 0; V_x = -1,533; V_y = 0;$ $M_x = 0; M_y = 0; M_z = 0;$ | no | 86 |

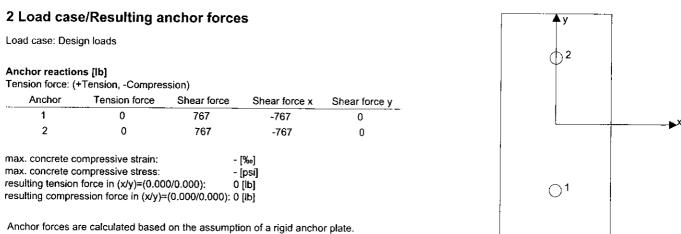

3 Tension load

| | Load N _{ua} [lb] | Capacity ∳ N _n [lb] | Utilization $\beta_N = N_{ua}/\phi N_n$ | Status |
|-----------------------------|---------------------------|---------------------------------------|---|--------|
| Steel Strength* | N/A | N/A | N/A | N/A |
| Pullout Strength* | N/A | N/A | N/A | N/A |
| Concrete Breakout Failure** | N/A | N/A | N/A | N/A |

* highest loaded anchor **anchor group (anchors in tension)



| www.hilti.com | | | |
|---|---|--------------------------------|-----------|
| Company: Address: | KPW 55 Harrison Street, Suite 550, Oakland CA, 94607 | Page: Specifier: E-Mail: | 3 |
| Phone I Fax: Design: Fastening point: | 5102083300 Sunshade First Floor Concrete Anchorage | Date: | 8/14/2019 |

4 Shear load

| | Load V _{ua} [lb] | Capacity ¢ V _n [lb] | Utilization $\beta_V = V_{ua}/\phi V_n$ | Status |
|---|---------------------------|---------------------------------------|---|--------|
| Steel Strength* | 767 | 3,572 | 22 | ок |
| Steel failure (with lever arm)* | N/A | N/A | N/A | N/A |
| Pryout Strength** | 1,533 | 7,274 | 22 | OK |
| Concrete edge failure in direction x-** | 1,533 | 1,792 | 86 | OK |

* highest loaded anchor **anchor group (relevant anchors)

4.1 Steel Strength

| V., | = ESR value | refer to ICC-ES ESR-1917 |
|----------------------|---------------------|---------------------------|
| ∳ V _{steel} | l ≥ V _{ua} | ACI 318-14 Table 17.3.1.1 |

Variables

| A _{se,V} [in. ²] | f _{uta} [psi] | _ |
|---------------------------------------|------------------------|---|
| 0.10 | 106,000 | |
| Calculations | | |
| V _{sa} [lb] | | |
| 5,495 | | |
| Results | | |

| V _{sa} [lb] | ¢ steel | φ V _{sa} [lb] | V _{ua} [lb] |
|----------------------|---------|------------------------|----------------------|
| 5,495 | 0.650 | 3,572 | 767 |



www.hilti.com

| Company: Address; | KPW 55 Harrison Street, Suite 550, Oakland CA, 94607 | Page: Specifier: | 4 |
|-----------------------------|---|---------------------|-----------|
| Phone Fax: | 5102083300 | E-Mail: | |
| Design: Fastening point: | Sunshade First Floor Concrete Anchorage | Date: | 8/14/2019 |

4.2 Pryout Strength

| $V_{cpg} = k_{cp} \left[\left(\frac{A_{Nc}}{A_{Nc0}} \right) \Psi_{ec,N} \Psi_{ed,N} \Psi_{c,N} \Psi_{cp,N} N_{b} \right]$ | ACI 318-14 Eq. (17.5.3.1b) |
|---|----------------------------|
| $\phi V_{cpg} \ge V_{ua}$ | ACI 318-14 Table 17.3.1.1 |
| A _{Nc} see ACI 318-14, Section 17.4.2.1, Fig. R 17.4.2. | 1(b) |
| $A_{Nc0} = 9 h_{ef}^2$ | ACI 318-14 Eq. (17.4.2.1c) |
| $\Psi_{\text{ec,N}} = \left(\frac{1}{1 + \frac{2 \cdot e_{N}}{3 \cdot h_{\text{ef}}}}\right) \le 1.0$ | ACI 318-14 Eq. (17.4.2.4) |
| $\Psi_{ed,N} = 0.7 + 0.3 \left(\frac{c_{a,min}}{1.5h_{ef}} \right) \le 1.0$ | ACI 318-14 Eq. (17.4.2.5b) |
| $\begin{split} \psi_{cp,N} &= MAX\left(\frac{c_{a,min}}{c_{ac}}, \frac{1.5h_{ef}}{c_{ac}}\right) \leq 1.0\\ N_{b} &= k_{c} \lambda_{a} \sqrt{f_{c}} h_{ef}^{1.5} \end{split}$ | ACI 318-14 Eq. (17.4.2.7b) |
| $N_{b} = K_{c} \lambda_{a} \sqrt{f_{c}} h_{ef}^{1.5}$ | ACI 318-14 Eq. (17.4.2.2a) |

Variables

| k _{cp} | h _{ef} [in.] | e _{c1,N} [in.] | e _{c2,N} [in.] | c _{a,min} [in.] |
|------------------|-----------------------|-------------------------|-------------------------|--------------------------|
| 2 | 3.250 | 0.000 | 0.000 | 2.500 |
| | | | | |
| Ψ _{c,N} | c _{ac} [in.] | k _c | λa | f _c [psi] |
| 1.000 | 7.500 | 17 | 1.000 | 2,500 |

Calculations

| A _{Nc} [in. ²] | A _{Nc0} [in. ²] | Ψ _{ec1,N} | $\Psi_{ec2,N}$ | $\Psi_{ed,N}$ | Ψ _{cp,N} | N _b [lb] |
|-------------------------------------|--------------------------------------|-------------------------|----------------------|---------------|-------------------|---------------------|
| 116.16 | 95.06 | 1.000 | 1.000 | 0.854 | 1.000 | 4,980 |
| Results | | | | | | |
| V _{cpg} [lb] | ф _{concrete} | ∲ V _{cpg} [lb] | V _{ua} [lb] | | | |
| 10,392 | 0.700 | 7,274 | 1,533 | | | |



| www.hilti.com | | | ······································ |
|---|---|---------------------|--|
| Company: Address: | KPW 55 Harrison Street, Suite 550, Oakland CA, 94607 | Page: Specifier: | 5 |
| Phone I Fax: Design: Fastening point: | 5102083300 } Sunshade First Floor Concrete Anchorage | E-Mail: Date: | 8/14/2019 |

4.3 Concrete edge failure in direction x-

| V_{cbg} | $= \begin{pmatrix} A_{V_c} \\ A_{V_{c0}} \end{pmatrix} \Psi_{ec,V} \Psi_{ed,V} \Psi_{c,V} \Psi_{h,V} \Psi_{parallel,V} V_{b}$ | ACI 318-14 Eq. (17.5.2.1b) |
|----------------------|---|----------------------------|
| φ V _{cbg} | | ACI 318-14 Table 17.3.1.1 |
| Avc | see ACI 318-14, Section 17.5.2.1, Fig. R 17.5.2.1(b) | |
| | $= 4.5 c_{at}^2$ | ACI 318-14 Eq. (17.5.2.1c) |
| Ψ _{ec,V} | $= \left(\frac{1}{1 + \frac{2e_v}{3c_{a1}}}\right) \le 1.0$ | ACI 318-14 Eq. (17.5.2.5) |
| $\psi_{\text{ed},V}$ | $= 0.7 + 0.3 \left(\frac{c_{a2}}{1.5c_{a1}} \right) \le 1.0$ | ACI 318-14 Eq. (17.5.2.6b) |
| | $=\sqrt{\frac{1.5c_{a1}}{h_a}} \ge 1.0$ | ACI 318-14 Eq. (17.5.2.8) |
| Vb | $= \left(7 \left(\frac{l_{a}}{d_{a}}\right)^{0.2} \sqrt{d_{a}}\right) \lambda_{a} \sqrt{f_{c}} c_{a1}^{1.6}$ | ACI 318-14 Eq. (17.5.2.2a) |

Variables

| c _{a1} [in.] | c _{a2} [in.] | e _{cv} [in.] | Ψ _{c,V} | h _a [in.] | |
|-------------------------------------|--------------------------------------|-----------------------|----------------------|----------------------|---------------------|
| 2.500 | - | 0.000 | 1.000 | 6.000 | |
| I _e [in.] | λ _a | d _a [in.] | f _c [psi] | Ψ parallel,V | |
| 3.250 | 1.000 | 0.500 | 2,500 | 1.000 | |
| Calculations | | | | | |
| A _{vc} [in. ²] | A _{Vc0} [in. ²] | $\Psi_{ec,V}$ | Ψ _{ed} ,v | Ψh,V | V _b [lb] |
| 50.63 | 28.13 | 1.000 | 1.000 | 1.000 | 1,422 |

Results

| | V _{cbg} [lb] | ¢ concrete | ∳ V _{cbg} [lb] | V _{ua} [ib] |
|-----|-----------------------|------------|-------------------------|----------------------|
| • • | 2,560 | 0.700 | 1,792 | 1,533 |



www.hilti.com

| Company: Address: | KPW 55 Harrison Street, Suite 550, Oakland CA, 94607 | Page: Specifier: | 6 |
|-----------------------------|---|---------------------|-----------|
| Phone I Fax: | 5102083300 | E-Mail: | |
| Design: Fastening point: | Sunshade First Floor Concrete Anchorage | Date: | 8/14/2019 |

5 Warnings

- The anchor design methods in PROFIS Engineering require rigid anchor plates per current regulations (AS 5216:2018, ETAG 001/Annex C, EOTA TR029 etc.). This means load re-distribution on the anchors due to elastic deformations of the anchor plate are not considered - the anchor plate is assumed to be sufficiently stiff, in order not to be deformed when subjected to the design loading. PROFIS Engineering calculates the minimum required anchor plate thickness with CBFEM to limit the stress of the anchor plate based on the assumptions explained above. The proof if the rigid anchor plate assumption is valid is not carried out by PROFIS Engineering. Input data and results must be checked for agreement with the existing conditions and for plausibility!
- Condition A applies where the potential concrete failure surfaces are crossed by supplementary reinforcement proportioned to tie the potential
 concrete failure prism into the structural member. Condition B applies where such supplementary reinforcement is not provided, or where pullout
 or pryout strength governs.
- · Refer to the manufacturer's product literature for cleaning and installation instructions.
- · For additional information about ACI 318 strength design provisions, please go to https://submittals.us.hilti.com/PROFISAnchorDesignGuide/
- Hilti post-installed anchors shall be installed in accordance with the Hilti Manufacturer's Printed Installation Instructions (MPII). Reference ACI 318-14, Section 17.8.1.

Fastening meets the design criteria!



www.hilti.com

| Company: | KPW | Page: | - 7 |
|---|---|--------------------------------|-----------|
| Address: Phone I Fax: Design: Fastening point: | 55 Harrison Street, Suite 550, Oakland CA, 94607 5102083300 Sunshade First Floor Concrete Anchorage | Specifier: E-Mail: Date: | 8/14/2019 |


6 Installation data

| | Anchor type and diameter: Kwik Bolt TZ - CS 1/2 (3 1/4) |
|--|---|
| Profile: no profile | Item number: not available |
| Hole diameter in the fixture: $d_f = 0.563$ in. | Installation torque: 480 in.lb |
| Plate thickness (input): 0.313 in. | Hole diameter in the base material: 0.500 in. |
| Recommended plate thickness: not calculated | Hole depth in the base material: 4.000 in. |
| Drilling method: Hammer drilled | Minimum thickness of the base material: 6.000 in. |
| Cleaning: Manual cleaning of the drilled hole according to instructions for use is | |
| required. | |

Hilti KB-TZ stud anchor with 3.625 in embedment, 1/2 (3 1/4), Carbon steel, installation per ESR-1917

6.1 Recommended accessories

| Drilling | Cleaning | Setting |
|---|----------------------|---|
| Suitable Rotary HammerProperly sized drill bit | Manual blow-out pump | Torque controlled cordless impact tool Torque wrench Hammer |

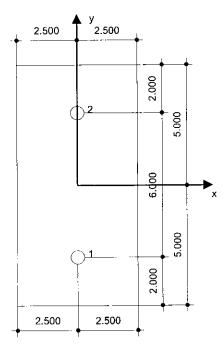

Coordinates Anchor in.

| Anchor | x | У | С _{-х} | C+x | с _{.у} | c _{+y} | |
|--------|-------|--------|-----------------|-----|-----------------|-----------------|--|
| 1 | 0.000 | -3.000 | 2.500 | - | - | - | |
| 2 | 0.000 | 3.000 | 2.500 | - | - | - | |



www.hilti.com

| Company: Address; Phone I Fax: | KPW 55 Harrison Street, Suite 550, Oakland CA, 94607 | Page: Specifier: | 8 |
|--------------------------------------|---|---------------------|-----------|
| Pasign: | 5102083300 | E-Mail: | 8/14/2019 |
| Fastening point: | Sunshade First Floor Concrete Anchorage | Date: | |

7 Remarks; Your Cooperation Duties


- Any and all information and data contained in the Software concern solely the use of Hilti products and are based on the principles, formulas and security regulations in accordance with Hilti's technical directions and operating, mounting and assembly instructions, etc., that must be strictly complied with by the user. All figures contained therein are average figures, and therefore use-specific tests are to be conducted prior to using the relevant Hilti product. The results of the calculations carried out by means of the Software are based essentially on the data you put in. Therefore, you bear the sole responsibility for the absence of errors, the completeness and the relevance of the data to be put in by you. Moreover, you bear sole responsibility for having the results of the calculation checked and cleared by an expert, particularly with regard to compliance with applicable norms and permits, prior to using them for your specific facility. The Software serves only as an aid to interpret norms and permits without any guarantee as to the absence of errors, the correctness and the relevance of the results or suitability for a specific application.
- You must take all necessary and reasonable steps to prevent or limit damage caused by the Software. In particular, you must arrange for the
 regular backup of programs and data and, if applicable, carry out the updates of the Software offered by Hilti on a regular basis. If you do not use
 the AutoUpdate function of the Software, you must ensure that you are using the current and thus up-to-date version of the Software in each
 case by carrying out manual updates via the Hilti Website. Hilti will not be liable for consequences, such as the recovery of lost or damaged data
 or programs, arising from a culpable breach of duty by you.



STRUCTURAL ENGINEERS, INC.

55 HARRISON STREET SUITE 550 OAKLAND, CA 94607 V. 510 208-3300 F 510 208-3303 WWW.KPWSE.COM

| PROJECT | | |
|-----------|------|--|
| JOB NO. | | |
| BY | DATE | |
| SHEET NO. | OF | |

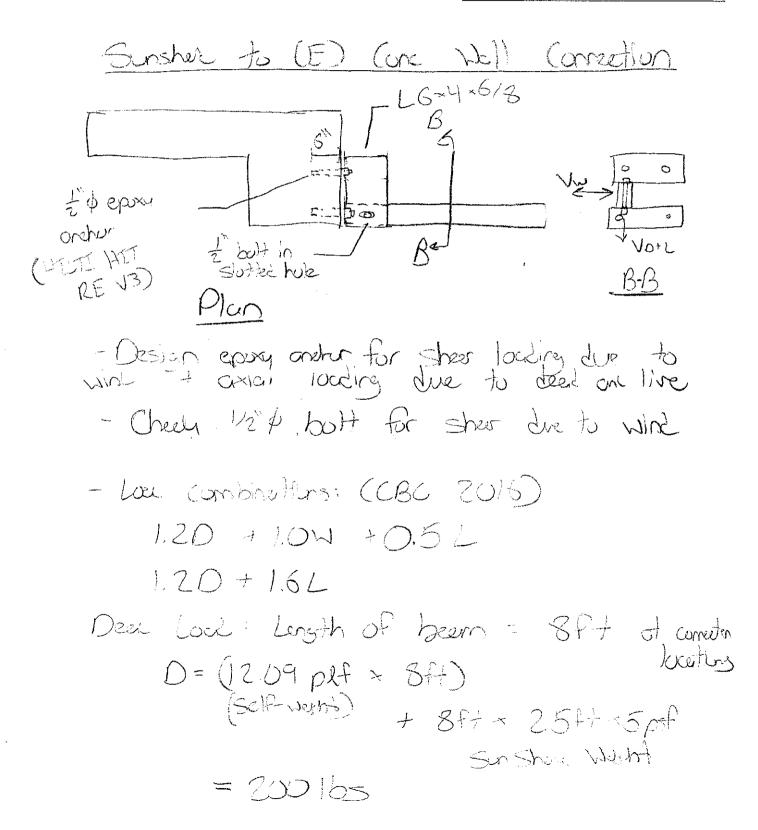



STRUCTURAL ENGINEERS, INC.

55 HARRISON STREET SUITE 550 OAKLAND, CA 94607 v. 510 208-3300 f. 510 208-3303 WWW.KPWSE.COM

| PROJECT | <u> </u> | |
|-----------|----------|-----------|
| JOB NO. | | . <u></u> |
| BY | DATE | |
| SHEET NO. | OF | |

Wire Land: w= ± 36.03psf W= 36.03psf × 8ft × 2.5 ft W = 720 lbsLive Lock: Assume with of sunshade = 6" L = 6" × 8ft × 20 pst $= 30/b_{s}$ Converten Locis-Mulei as simple bearn (Consubilité) $V_T = W \times L$ TVu Vy = 5 Vtotal Epury Ancher: $\frac{1}{2} = \frac{1}{2} = \frac{1}$ Vor = 70/bs - section $V_{12} = 130/25$ E" "S"enkl andras dy TOCR = 0.24



STRUCTURAL ENGINEERS, INC

55 HARRISON STREET SUITE 550 OAKLAND, CA 94607 V 510 208-3300 F. 510 208-3303 WWW KPWSE.COM

| PROJECT | | |
|-----------|------|--|
| JOB NO. | | |
| BY | DATE | |
| SHEET NO. | OF | |

$$\frac{2}{9} \oint A307 Buff:$$
1.0W + 2 = 3601bs

$$\oint V_{n} = 0.35 \times A_{b} \times f_{y}$$

$$= 0.35 \times f_{y} (\frac{1}{2})^{2} + 4 \times 36 \text{ ksi}$$

$$= 7.K \Rightarrow 3601\text{ bs} \quad DCR = 0.05$$

$$-\frac{1}{9} \underbrace{A307 Buff}_{04} O_{4}$$

$$\frac{L G \times 4 \times 5/8}{M_{0}}:$$

$$M_{u} = (V_{u} + V_{0+1}) + 4 \times 6^{n}$$

$$f_{0} \text{ constructive, Use fluilleg}$$


$$M_{u} = (1.0W + 1.2D + 0.5.) + 4 \times 6^{n}$$

$$= 15001\text{ bs} \cdot \ln = 1.5 \text{ K} \cdot \ln 6$$

$$\oint M_{n} = 0.9 \times Z_{4} \times f_{4}$$

$$= 0.9 \times 4.56 \ln^{3} \times 36 \text{ hs} i$$

= 147.7 K.1n >> 15410 DR=0.01) L6×4×5/3 OU

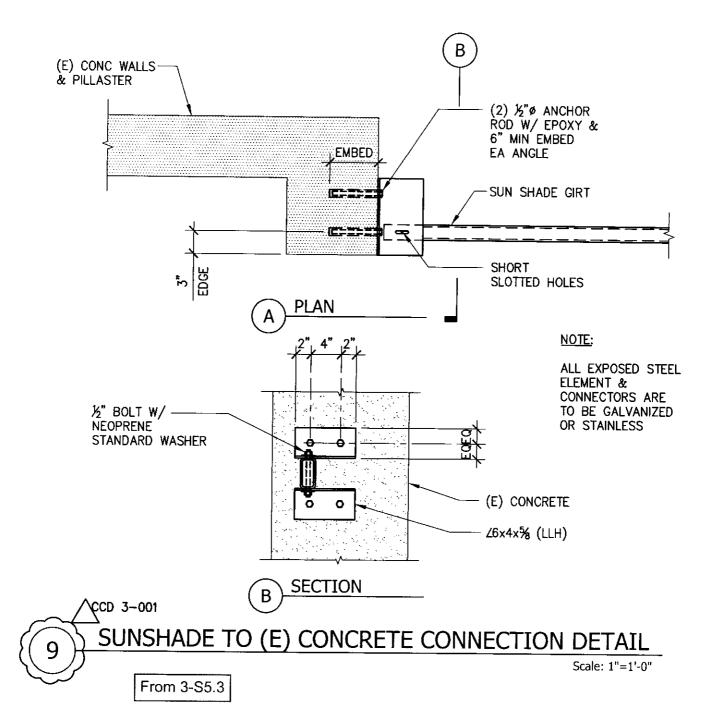



HILTI Profis Report For epoxy anchors at sun shade beam connection into concrete shear wall


| www.hilti.com | | | |
|---|--|---|----------------|
| Company: Address: Phone I Fax: Design: Fastening point: | KPW 55 Harrison Street, Suite 550, Oakland CA, 94607 5102083300 Sunshade Girt to (E) Concrete Wall Connection | Page: Specifier: E-Mail: Date: | 1 8/14/2019 |
| r asterning point. | | ·· | |

Specifier's comments:

| 1 Input data | ADUNTE MARKATE P |
|-----------------------------|--|
| Anchor type and diameter: | HIT-RE 500 V3 + HAS-V-36 (ASTM F1554 Gr.36) 1/2 |
| Item number: | 2198023 HAS-V-36 1/2"x8" (element) / 2123401 HIT-RE 500 V3 (adhesive) |
| Effective embedment depth: | h _{ef,act} = 6.000 in. (h _{ef,limit} = - in.) |
| Material: | ASTM A 1554 Grade 36 |
| Evaluation Service Report: | ESR-3814 |
| Issued I Valid: | 1/1/2019 1/1/2021 |
| Proof: | Design Method ACI 318-14 / Chem |
| Stand-off installation: | $e_{b} = 0.000$ in. (no stand-off); t = 0.625 in. |
| Anchor plate ^R : | $I_x \times I_y \times t = 4.000$ in. x 8.000 in. x 0.625 in.; (Recommended plate thickness: not calculated) |
| Profile: | no profile |
| Base material: | cracked concrete, 2500, f _c ' = 2,500 psi; h = 7.250 in., Temp. short/long: 32/32 °F |
| Installation: | hammer drilled hole, Installation condition: Dry |
| Reinforcement: | tension: condition B, shear: condition B; no supplemental splitting reinforcement present |
| | edge reinforcement: none or < No. 4 bar |

^R - The anchor calculation is based on a rigid anchor plate assumption.

Geometry [in.] & Loading [lb, in.lb]

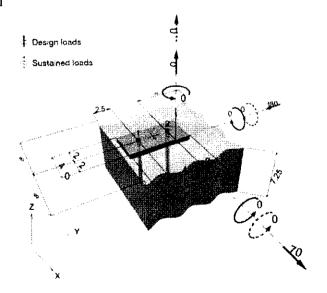



www.hilti.com

| Company: | KPW | Page: | 2 |
|---|---|------------------|-----------|
| Address: | 55 Harrison Street, Suite 550, Oakland CA, 94607 | Specifier: | |
| Phone I Fax: Design: Fastening point: | 5102083300 Sunshade Girt to (E) Concrete Wall Connection | E-Mail: Date: | 8/14/2019 |

1.1 Design results

| Case | Description | Forces [lb] / Moments [in.lb] | Seismic | Max. Util. Anchor [%] |
|------|---------------|--|---------|-----------------------|
| 1 | Combination 1 | $N = 0; V_x = 70; V_y = -180;$ $M_x = 0; M_y = 0; M_z = 0;$ $N_{sus} = 0; M_{x,sus} = 0; M_{y,sus} = 0;$ | no | 24 |


2 Load case/Resulting anchor forces

Load case: Design loads

Anchor reactions [ib]

Tension force: (+Tension, -Compression)

| Anchor | Tension force | Shear force | Shear force x | Shear force y |
|---------------------------------------|---|------------------|--------------------------------------|---------------|
| 1 | 0 | 127 | -90 | -90 |
| 2 | 0 | 184 | 160 | -90 |
| max. concrete co resulting tension | ompressive strain: ompressive stress: force in (x/y)=(0.00 ssion force in (x/y)= | - 0/0.000): (| - [‰] - [psi]) [lb]) [lb] | |

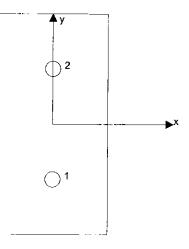

Anchor forces are calculated based on the assumption of a rigid anchor plate.

3 Tension load

| | Load N _{ua} [lb] | Capacity | Utilization $\beta_N = N_{ua}/\phi N_n$ | Status |
|---------------------------------------|---------------------------|----------|---|--------|
| Steel Strength* | N/A | N/A | N/A | N/A |
| Bond Strength** | N/A | N/A | N/A | N/A |
| Sustained Tension Load Bond Strength* | N/A | N/A | N/A | N/A |
| Concrete Breakout Failure** | N/A | N/A | N/A | N/A |

* highest loaded anchor **anchor group (anchors in tension)



| www.hilti.com | | | |
|------------------|--|------------|-----------|
| Company: | KPW | Page: | 3 |
| Address: | 55 Harrison Street, Suite 550, Oakland CA, 94607 | Specifier: | |
| Phone Fax: | 5102083300 | E-Mail: | |
| Design: | Sunshade Girt to (E) Concrete Wall Connection | Date: | 8/14/2019 |
| Fastening point: | | | |

4 Shear load

| | Load V _{ua} [lb] | Capacity ∮ V _n [lb] | Utilization $\beta_{V} = V_{ua}/\phi V_{n}$ | Status |
|---|---------------------------|--------------------------------|---|--------|
| Steel Strength* | 184 | 3,211 | 6 | OK |
| Steel failure (with lever arm)* | N/A | N/A | N/A | N/A |
| Pryout Strength (Concrete Breakout Strength controls)* | 127 | 4,376 | 3 | ОК |
| Concrete edge failure in direction y-** | 241 | 1,038 | 24 | ОК |

* highest loaded anchor **anchor group (relevant anchors)

4.1 Steel Strength

| V _{sa} | = ESR value | refer to ICC-ES ESR-3814 |
|---------------------|---------------------|---------------------------|
| ∳ V _{stee} | , ≥ V _{ua} | ACI 318-14 Table 17.3.1.1 |

Variables

| A _{se,V} [in. ²] | f _{uta} [psi] | | |
|---------------------------------------|------------------------|------------------------|----------------------|
| 0.14 | 58,000 | _ | |
| Calculations | | | |
| V _{sa} [lb] | | | |
| 4,940 | | | |
| Results | | | |
| V _{sa} [lb] | ф _{steel} | ♦ V _{sa} [lb] | V _{ua} [lb] |
| 4,940 | 0.650 | 3,211 | 184 |
| | | | |



www.hilti.com

| Company: | KPW | Page: | 4 |
|-----------------------------|--|------------|-----------|
| Address: | 55 Harrison Street, Suite 550, Oakland CA, 94607 | Specifier: | |
| Phone I Fax: | 5102083300 | E-Mail: | |
| Design: Fastening point: | Sunshade Girt to (E) Concrete Wall Connection | Date: | 8/14/2019 |

4.2 Pryout Strength (Concrete Breakout Strength controls)

| $V_{cp} = k_{cp} \left[\left(\frac{A_{Nc}}{A_{Nc0}} \right) \psi_{ed,N} \psi_{c,N} \psi_{cp,N} N_{b} \right]$ | ACI 318-14 Eq. (17.5.3.1a) |
|---|----------------------------|
| $\phi V_{cp} \ge V_{up}$ | ACI 318-14 Table 17.3.1.1 |
| A _{Nc} see ACI 318-14, Section 17.4.2.1, Fig. R 17.4.2.1(b) | |
| $A_{Nco} = 9 h_{ef}^2$ | ACI 318-14 Eq. (17.4.2.1c) |
| $ \psi_{ec,N} = \left(\frac{1}{1 + \frac{2 e_N}{3 h_{ef}}}\right) \le 1.0 $ | ACI 318-14 Eq. (17.4.2.4) |
| $\Psi_{\text{ed,N}} = 0.7 + 0.3 \left(\frac{c_{a,\min}}{1.5h_{\text{ef}}} \right) \le 1.0$ | ACI 318-14 Eq. (17.4.2.5b) |
| $\begin{split} \psi_{cp,N} &= MAX \left(\frac{c_{a,min}}{c_{ac}}, \frac{1.5h_{ef}}{c_{ac}} \right) \leq 1.0 \\ N_{b} &= k_{c} \lambda_{a} \sqrt{f_{c}} h_{ef}^{1.5} \end{split}$ | ACI 318-14 Eq. (17.4.2.7b) |
| $N_{b} = K_{c} \lambda_{a} \sqrt{f_{c}} h_{ef}^{1.5}$ | ACI 318-14 Eq. (17.4.2.2a) |

Variables

| k _{cp} | h _{ef} [in.] | e _{c1,N} [in.] | e _{c2.N} [in.] | с _{а,ты} [in.] |
|-----------------|-----------------------|-------------------------|-------------------------|-------------------------|
| 2 | 6.000 | 0.000 | 0.000 | 2.500 |
| Ψ c,N | c _{ac} [in.] | k _c | λ | ŕ _c [psi] |
| 1.000 | 16.376 | 17 | 1.000 | 2,500 |

Calculations

| A _{Nc} [in | . ²] A _{Nc0} [in. ²] | Ψ ec1.N | $\Psi_{ec2,N}$ | $\psi_{\text{ed},\text{N}}$ | $\Psi_{cp,N}$ | N _b [lb] |
|---------------------|---|------------------------|----------------------|-----------------------------|---------------|---------------------|
| 103.5 | 0 324.00 | 1.000 | 1.000 | 0.783 | 1.000 | 12,492 |
| Results | | | | | | |
| V _{cp} [lb |] \$ | φ V _{cp} [lb] | V _{ua} [lb] | | | |
| 6,252 | 0.700 | 4,376 | 127 | | | |



| www.hilti.com | | | |
|---|---|---------------------|-----------|
| Company: Address: | KPW 55 Harrison Street, Suite 550, Oakland CA, 94607 | Page: Specifier: | 5 |
| Phone I Fax: Design: Fastening point: | 5102083300 Sunshade Girt to (E) Concrete Wall Connection | E-Mail: Date: | 8/14/2019 |

4.3 Concrete edge failure in direction y-

| $V_{cbg} = \left(\frac{A}{A}\right)$ | $\left(\frac{V_c}{V_c,V} \right) \psi_{ec,V} \psi_{ed,V} \psi_{c,V} \psi_{h,V} \psi_{parallel,V} V_b$ | ACI 318-14 Eq. (17.5.2.1b) |
|--|--|----------------------------|
| ∳ V _{cbg} ≥ V _{ua} | 20 × | ACI 318-14 Table 17.3.1.1 |
| A _{Vc} see A | CI 318-14, Section 17.5.2.1, Fig. R 17.5.2.1(b) | |
| A _{Vc0} = 4.5 | c ² _{a1} | ACI 318-14 Eq. (17.5.2.1c) |
| $ \psi_{ec,V} = \begin{pmatrix} - \\ 1 \end{pmatrix} $ | $\frac{1}{\frac{2e_v}{3c_{a1}}} \le 1.0$ | ACI 318-14 Eq. (17.5.2.5) |
| $\psi_{ed,V} = 0.7$ | $+0.3\left(\frac{c_{a2}}{1.5c_{a1}}\right) \le 1.0$ | ACI 318-14 Eq. (17.5.2.6b) |
| $\Psi_{h,V} = \sqrt{2}$ | | ACI 318-14 Eq. (17.5.2.8) |
| $V_{b} = (7)$ | $ \left(\frac{l_e}{d_a}\right)^{0.2} \sqrt{d_a} \lambda_a \sqrt{f_c} c_{a1}^{1.5} $ | ACI 318-14 Eq. (17.5.2.2a) |

Variables

| c _{a1} [in.] | c _{a2} [in.] | e _{cv} [in.] | Ψ c,V | h _a [in.] | |
|---|--------------------------------------|-------------------------|----------------------|----------------------|---------------------|
| 2.500 | - | 0.000 | 1.000 | 7.250 | |
| ł _e [in.] | λa | d _a [in.] | f _c [psi] | Ψ parallel,V | |
| 4.000 | 1.000 | 0.500 | 2,500 | 1.000 | |
| Calculations A _{vc} [in. ²] | A _{vc0} [in. ²] | Ψ ec.v | ₩ec,v | Ψ _h ,v | V _b [lb] |
| 28.13 | 28.13 | 1.000 | 1.000 | 1.000 | 1,483 |
| Results | | | | | |
| V _{cbg} [lb] | ¢ concrete | ∲ V _{cbg} [lb] | V _{ua} [lb] | _ | |
| 1,483 | 0.700 | 1,038 | 241 | | |



www.hilti.com

| Company: | KPW | Page: | 6 |
|---|---|------------------|-----------|
| Address: | 55 Harrison Street, Suite 550, Oakland CA, 94607 | Specifier: | |
| Phone I Fax: Design: Fastening point: | 5102083300 Sunshade Girt to (E) Concrete Wall Connection | E-Mail: Date: | 8/14/2019 |

5 Warnings

- The anchor design methods in PROFIS Engineering require rigid anchor plates per current regulations (AS 5216:2018, ETAG 001/Annex C, EOTA TR029 etc.). This means load re-distribution on the anchors due to elastic deformations of the anchor plate are not considered - the anchor plate is assumed to be sufficiently stiff, in order not to be deformed when subjected to the design loading. PROFIS Engineering calculates the minimum required anchor plate thickness with CBFEM to limit the stress of the anchor plate based on the assumptions explained above. The proof if the rigid anchor plate assumption is valid is not carried out by PROFIS Engineering. Input data and results must be checked for agreement with the existing conditions and for plausibility!
- Condition A applies where the potential concrete failure surfaces are crossed by supplementary reinforcement proportioned to tie the potential concrete failure prism into the structural member. Condition B applies where such supplementary reinforcement is not provided, or where pullout or pryout strength governs.
- Design Strengths of adhesive anchor systems are influenced by the cleaning method. Refer to the INSTRUCTIONS FOR USE given in the Evaluation Service Report for cleaning and installation instructions.
- For additional information about ACI 318 strength design provisions, please go to https://submittals.us.hilti.com/PROFISAnchorDesignGuide/
- Installation of Hilti adhesive anchor systems shall be performed by personnel trained to install Hilti adhesive anchors. Reference ACI 318-14, Section 17.8.1.

Fastening meets the design criteria!

76



| www.hilti.com | | | |
|---|--|---|----------------|
| Company: Address: Phone I Fax: Design: Fastening point: | KPW 55 Harrison Street, Suite 550, Oakland CA, 94607 5102083300 Sunshade Girt to (E) Concrete Wall Connection | Page: Specifier: E-Mail: Date: | 7 8/14/2019 |
| Fastering point. | | | |

6 Installation data

| | Anchor type and diameter: HIT-RE 500 V3 + HAS-V-36 |
|---|--|
| | (ASTM F1554 Gr.36) 1/2 |
| Profile: no profile | Item number: 2198023 HAS-V-36 1/2"x8" (element) / |
| | 2123401 HIT-RE 500 V3 (adhesive) |
| Hole diameter in the fixture: $d_f = 0.563$ in. | Installation torque: 360 in.lb |
| Plate thickness (input): 0.625 in. | Hole diameter in the base material: 0.563 in. |
| Recommended plate thickness: not calculated | Hole depth in the base material: 6.000 in. |
| Drilling method: Hammer drilled | Minimum thickness of the base material: 7.250 in. |
| Cleaning: Compressed air cleaning of the drilled hole according to instructions | |
| for use is required | |
| | |

1/2 Hilti HAS Carbon steel threaded rod with Hilti HIT-RE 500 V3

6.1 Recommended accessories

| Drilling | Cleaning | Setting |
|--|--|---|
| Suitable Rotary Hammer Properly sized drill bit | Compressed air with required accessories to blow from the bottom of the hole Proper diameter wire brush | Dispenser including cassette and mixer Torque wrench |
| | 2.000 2.000 2.000 | |
| | | |
| | 2.000 | |

| | | 2 | 2.00(| 8 | i |
|-------|-------|-------|------------|-------|---|
| 2.000 | |) | 4.000 | 4.000 | |
| • | C |)-1 | 2.000 4.0 | 4.000 | |
| - (| 2.000 | 2.000 | • - | | T |

Coordinates Anchor in.

| Anchor | x | У | ¢_x | C+x | с _{-у} | с _{+у} |
|--------|-------|--------|-----|-----|-----------------|-----------------|
| 1 | 0.000 | -2.000 | - | - | 2.500 | - |
| 2 | 0.000 | 2.000 | - | - | 6.500 | - |



www.hilti.com

| Company: Address: Phone I Fax: | KPW 55 Harrison Street, Suite 550, Oakland CA, 94607 5102083300 I | Page: Specifier; | 8 |
|--------------------------------------|---|---------------------|-----------|
| Design: Fastening point: | Sunshade Girt to (E) Concrete Wall Connection | E-Mail: Date: | 8/14/2019 |

7 Remarks; Your Cooperation Duties

- Any and all information and data contained in the Software concern solely the use of Hiti products and are based on the principles, formulas and security regulations in accordance with Hitt's technical directions and operating, mounting and assembly instructions, etc., that must be strictly complied with by the user. All figures contained therein are average figures, and therefore use-specific tests are to be conducted prior to using the relevant Hitti product. The results of the calculations carried out by means of the Software are based essentially on the data you put in. Therefore, you bear the sole responsibility for the absence of errors, the completeness and the relevance of the data to be put in by you. Moreover, you bear sole responsibility for having the results of the calculation checked and cleared by an expert, particularly with regard to compliance with applicable norms and permits, prior to using them for your specific facility. The Software serves only as an aid to interpret norms and permits without any guarantee as to the absence of errors, the correctness and the relevance of the results or suitability for a specific application.
- You must take all necessary and reasonable steps to prevent or limit damage caused by the Software. In particular, you must arrange for the
 regular backup of programs and data and, if applicable, carry out the updates of the Software offered by Hilti on a regular basis. If you do not use
 the AutoUpdate function of the Software, you must ensure that you are using the current and thus up-to-date version of the Software in each
 case by carrying out manual updates via the Hilti Website. Hilti will not be liable for consequences, such as the recovery of lost or damaged data
 or programs, arising from a culpable breach of duty by you.

ARCHITECTS

ADDITIONAL SERVICE REQUEST

16

Under the conditions of the Architect's Contract for Professional Services with the Owner, as required, the Architect notifies the Owner and the Owner hereby authorizes the Architect to perform Additional Services as previously agreed.

PROJECT:Fremont High School Modernization & New ConstructionLCA #14019DATE:September 17, 2018OWNER:Oakland Unified School District – Attn: Huy Hoang

WORK: Building B MPoE Relocation

SCOPE OF SERVICES:

LCA facilitated a conference call with representatives from OUSD, Cahill, Calichi Design Group, and EDesignC on May 9th, 2019 to discuss underground utility coordination related to the Modernization of Bldg B and construction of new Gymnasium. That discussion led to direction from OUSD to proceed with redesign of site electrical systems to create a new Main Point of Entry (MPoE) for the campus on the ground floor of Building B as part of our Increment 3 work. This relieves congestion in the existing location in the basement of Building C and provides OUSD with a more convenient location to consolidate services for Fremont High School.

Followup site meetings occurred in conjunction with OAC meetings on May 15th and May 29th, and a conference call occurred on May 30th for final coordination prior to issuing the bulletins for Increments 2, 3 & 4, which documented the necessary revisions.

For this work, we respectfully request the following compensation:

| ASR FEE SCHEDULE | |
|-------------------------------|-------------|
| | Fee |
| LCA Architects | \$5,000.00 |
| Calichi Design Group - Civil | \$8,000.00 |
| EDesignC Electrical Engineers | \$1,800.00 |
| Total (fixed fee) | \$14,800.00 |

If you have any questions, please let us know. We look forward to being of assistance with this additional work.

Thank you 9/17/19 Carl Campos, CEO DATE LCA Architects

DISTRICT REPRESENTATIVE Authorization of Additional Services indicated DATE

ATTACHMENTS

- Exhibit A 2019 Hourly Fee Schedule (1 page)
- Exhibit B Consultant Proposals Calichi Design Group (7 pages), EDesignC (1 page)
- Exhibit C Bulletin 2-027 MPoE Tie In, 3-002 Bldg B MPoE, 4-016 Stadium Electrical (16 pages)



| DESCRIPTION | HOURLY RATE | |
|--|------------------------|--|
| Principal | \$215.00 | |
| Associate | \$190.00 to \$215.00 | |
| Project Manager | \$195.00 | |
| Construction Manager | \$150.00 to \$185.00 | |
| Project Architect | \$135.00 to \$185.00 | |
| Quality Control Manager | \$195.00 | |
| Specifications Writer | \$195.00 | |
| Job Captain | \$115.00 to \$130.00 | |
| Designer | \$95.00 to \$175.00 | |
| CAD Tech | \$95.00 to \$140.00 | |
| Project Coordinator | \$95.00 to \$135.00 | |
| Administration/Research/Presentations | \$90.00 to \$125.00 | |
| Clerical | \$105.00 | |
| Architectural Animation – Preparation of computer generated views, renderings and simulations of architectural interiors and exteriors. Preparation of video "fly-by's," walkthrough's, and other simulations. | \$170.00/hr. | |
| Expert Witness – Review of documents, meetings, site visits, telephone conferences, administration of the documents and materials, research, deposition, testimony, court appearances, and travel time. | \$500.00/hr. | |
| Perspective Sketches and Renderings, Visual Simulations | On a Per Drawing Basis | |
| Mileage (outside of the Walnut Creek area) **as adjusted by IRS guidelines | 0.58/mile** | |

area will be billed on a reimbursable basis: at cost plus 15%.

Overtime - If overtime is required by staff, to meet a customer's timing request, additional hourly fee charges may apply. California employment law will apply.

* Effective 01/01/2019. Subject to change quarterly.



CALIC: 3240 Peralta Street #3 Oakland, CA 94608 (510) 250-7877 www.CallChi.com

EXHIBIT B CaliChi Design Group

September 16, 2019

Mr. Joel Williams Architect LCA Architects, Inc. 590 Ygnacio Valley Road, Suite 310 Walnut Creek, CA 94596 (925) 944-1626

RE: Additional Service Request (ASR) #3 for Professional Civil Engineering and related services for the Fremont High School Campus Renovations MPOE Coordination and Revisions

Mr. Williams:

CaliChi Design Group ("CDG" or "the Consultant") is pleased to submit this Additional Service Request (the "ASR") to LCA Architects, Inc. ("the Client") to provide civil engineering and associated services for the above-referenced project ("The Project").

PROJECT UNDERSTANDING: This ASR #3 is based on the required revisions to the proposed utility plans in response to the contractor potholing data of the existing MPOE main trunk line through the site. The following assumptions have been used to draft this ASR:

- There are no changes to the legal property boundary or easements.
- The standards and practices in effect at all agencies having jurisdiction at the time of this ASR will remain unchanged and in effect throughout the course of the Project. Should there be changes to the development code, or revisions to the standards that will result in changes to the scope of services or project as presented, CDG will provide revisions to the plans and supplemental studies, as required. This work will be completed under a separate contract.

The following items, if required, will be provided by others:

• Payment of all Permit or Impact Fees resulting from the revisions.

The following items, if required or desired, may be provided as an Additional Service:

- Physical Utility Exploration, Potholing, Mechanical Detection, Verification, Testing, or Inspections
- Certifications or Liability Releases

SCOPE OF SERVICES:

<u>**Task 1: MPOE Revisions of Construction Documents** – CDG revised the proposed utility, grading, and demolition plans multiple times due to the incremental unearthing and potholing of the existing MPOE main trunk line through the site.</u>

Deliverable: Electronic copies (AutoCAD and pdf) of the revised plans.

<u>Additional Services</u> - Any services not specifically and expressly listed in the Tasks above may be completed on an hourly basis. Subsequent iterations of any of the Tasks listed above can be undertaken using for the same scope and fee that appears above if undertaken within 6 months of the date of this ASR. Should Additional Services be undertaken on an hourly basis, and if requested by the Client, CDG will provide the Client with an hour estimate (with conditions) for the requested scope of services. In addition to this remedy, the Client has the option to renegotiate lump sum fees for additional consulting services.

Page 1



CALICHI DESIGN GROUP

Page |2

Information Provided By Client - CDG shall be entitled to rely on the completeness and accuracy of all information provided by the Client. The following information shall be provided by the Client:

- Signed ASR •
- Legal access to the site •

3240 Peralta Street #3 Oakland, CA 94608 (\$10) 250-7877

www.CaliChi.com

- Previous project submittals, conditions of approval or other correspondence with agencies .
- Comprehensive utility as-builts in pdf format for the site •
- Any project fees due to any agency having jurisdiction. .

Schedule - CDG will provide its services in a professional manner in order to meet a mutually agreed upon schedule.

Use of Information - The Client may use the information produced as part of its due diligence, but should not use it as the sole basis for the Client's decision making. CDG will endeavor to research site development issues and constraints to the extent practical given the scope, budget, and schedule agreed to with the Client. CDG's assessment is based in large part on information provided to us by others (agency staff, Utility Company Representatives, etc.) and therefore is only as accurate and complete as the information provided by others. New issues may arise during development because of changes in governmental rules and policy, changed circumstances, or unforeseen conditions. The scale of due diligence to be undertaken at this point in time is limited. To fully determine all site constraints additional studies will be required.

Closure - In addition to the matters set forth herein, our ASR shall include and be subject to, and only to, the terms and conditions in the attached Standard Provisions, which are incorporated by reference. As used in the Standard Provisions, the terms "the Consultant" and "CDG" shall refer to CaliChi Design Group, and the term "the Client" shall refer to LCA Architects, Inc.

·G



CALICHI DESIGN GROUP

Page 3

METHOD OF COMPENSATION: Additional Service Request (ASR) #2 for Professional Civil Engineering and related services for the Fremont High School Campus Renovations Increments 3 and 4

| Task | Task Description | La | bor Fee |
|------|--|----|---------|
| 1 | MPOE Revisions of Construction Documents | \$ | 8,000 |

Fees listed above are Lump Sum unless specified otherwise. All Terms and Conditions shall be per the Base Contract dated December 16, 2015.

If you concur in all the foregoing and wish to direct us to proceed with the services, please execute this ASR in the spaces provided below and return a copy to us by email. Fees and times stated in this ASR are valid for thirty (30) days after the date of this letter.

We appreciate the opportunity to present this proposal to you. Please do not hesitate to contact me if you have any questions.

CaliChi Design Group

E.P.

BY: Reco V. Prianto, P.E., LEED AP

Oakland, CA 94608 (510) 250-7877 www.CaliChileom

TITLE: Principal

DATE: September 16, 2019



CALICHI DESIGN GROUP

3240 Peralia Street #3 Oakland, CA 94608 (510) 250-7877 www.CaliChi.com

Page 4

ч **з**

ATTACHMENT A

CALICHI DESIGN GROUP, LLC

PROJECT TIME AND EXPENSES

FILTERS USED :

÷

Project : Selected Items (1)

Time Expense Date : 1/1/1970 To 12/31/2020

| | | | *A- | =Approved , E | 8= Billable , S= | - Submit , Bd = B | illed , × = Xtra |
|------------------|--|--|---------------------|---------------|------------------|-------------------|------------------|
| DATE | DESCRIPTION | HOURS HOU | CLIENT RS/UNITS | RATE | COST | CHARGE | * |
| Project: 16.023. | 003 - 025 INC4 Existing Duct Bank and Utility | Coordination | | | | | |
| Services | | | | | | | |
| Employee | | | | | | | |
| Johnson, Mai | rk | | | | | | |
| 8/20/2019 | Includes: Labels, callouts, annotations, all sheets listed per contract, add'l as needed | 3.00 | 3.00 | \$135.00 | \$133.32 | \$405.00 | AB |
| | INC-4 utility revisions. BMP detail revised | per structural | | | | | |
| | Johnson, Mark Total: | 3.00 | 3.00 | | \$133.32 | \$405.00 | |
| Landes, Step | hen | | | | | | |
| 6/18/2019 | Other Project time not charged elsewehre | 1.00 | 1.00 | \$165.00 | \$82.21 | \$165.00 | AB |
| | Bulletin 4-004.3 FHS Inc 2 Utility QC | | | | | | |
| | Landes, Stephen Total: | 1.00 | 1.00 | | \$82.21 | \$165.00 | |
| Prianto, Reco |) | | | | | | |
| 6/20/2019 | RFIs | 2.50 | 2.50 | \$205.00 | \$334.60 | \$512.50 | AB |
| | Call with Joel about ex. utilities Review exhibit of Duct Bank from Cahill w utilities | vith Arch, then Pa | ıtrick, formu | late plan to | re-route prop | oosed | |
| 5/9/2019 | Includes both in-person and over the phone or computer | 1.00 | 1.00 | \$205.00 | \$113.41 | \$205.00 | AB |
| | Utility Coordination Call | | | | | | |
| | Prianto, Reco Total: | 3.50 | 3.50 | | \$448.01 | \$717.50 | |
| Schlehr, Patri | ick | | | | | | |
| 8/26/2019 | Includes both in-person and over the phone or computer | 0.25 | 0.25 | \$165.00 | \$16.94 | \$41.25 | AB |
| | Call from Karl Pierce - "What of the ex. su know what to do. > need to bring to the at | imp pump at botte tention of the OU | om of stairs SD. | " D-Llne (su | b-contractor) |) doesn't | |
| 7/12/2019 | BASE x-ref setup, Coordination with Design Team, | 3.00 | 3.00 | \$165.00 | \$203.28 | \$495.00 | AB |
| | Bulletin 4-004.5 | | | | | | |
| 7/10/2019 | Includes both in-person and over the phone or computer | 2.00 | 2.00 | \$165.00 | \$135.52 | \$330.00 | AB |
| | Conf call with LCA and Cahill, Civil Utility | Coordination, sh | eet updates | with Kai | | | |
| 7/9/2019 | BASE x-ref setup, Coordination with Design Team, | 3.00 | 3.00 | \$165.00 | \$203.28 | \$495.00 | AB |
| | Sketch revision to drop SD profile under E | Duct bank, verifie | d, followup | call schedul | ed with team | tomorrow. | |
| 7/9/2019 | RFIs | 1.50 | 1.50 | \$165.00 | \$101.64 | \$247.50 | AB |
| | RFI 4-089 Demo of Water Tank Between | Gym & Library | | | | | |
| 7/1/2019 | Other Project time not charged elsewehre | 0.25 | 0.25 | \$165.00 | \$19.99 | \$41.25 | AB |
| | RFI 4-004.3 Followup with Frank (Cahill) | | | | | | |

CALICHI DESIGN GROUP, LLC

PROJECT TIME AND EXPENSES

| | | | *A= | =Approved , B | = Billable , S= | Submit , Bd = Bi | illed . * = X |
|------------------|--|-----------------------|------------------------------|---------------------------------|-----------------------------|------------------|---------------|
| DATE | DESCRIPTION | HOURS HOU | CLIENT RS/UNITS | RATE | COST | CHARGE | * |
| Project: 16.023. | 003 - 025 INC4 Existing Duct Bank and Utility | v Coordination | | | · | | |
| Services | | | | | | | |
| Employee | | | | | | | |
| Schlehr, Patr | ick | | | | | | |
| 6/26/2019 | Other Project time not charged elsewehre | 5.00 | 5.00 | \$165.00 | \$399.85 | \$825.00 | AB |
| | Grading revisions - Bulletin 4-014 | | | | | | |
| 6/25/2019 | Other Project time not charged elsewehre | 6.50 | 6.50 | \$165.00 | \$519.81 | \$1,072.50 | AB |
| | Conf call with LCA and Cahill. Revised F updated sheet callouts - sent bulletin 4-0 GRADING BASE FILE AND SHEET CA | 04.3, Followup ca | el, UTIL and all from Mat | l BASE file c t Bonfigli, (S | oordination a ite super), R | and EVISED | |
| 6/24/2019 | Other Project time not charged elsewehre | 4.00 | 4.00 | \$165.00 | \$319.88 | \$660.00 | A B |
| | Utility modeling | | | | | | |
| 6/21/2019 | Other Project time not charged elsewehre | 4.00 | 4.00 | \$165.00 | \$319.88 | \$660.00 | AB |
| | Bulletin 4-004.3 , Cahill Duct bank - pipe | network remodel | | | | | |
| 6/20/2019 | Other Project time not charged elsewehre | 1.50 | 1.50 | \$165.00 | \$119.96 | \$247.50 | AB |
| | Field findings from Cahill, Utility revision | call with Reco | | | | | |
| 6/19/2019 | Other Project time not charged elsewehre | 3.50 | 3.50 | \$165.00 | \$279.90 | \$577.50 | AB |
| | Conference call with LCA and Cahill - Br | ulletin 4-004.3 utili | ty coordina | tion - Addres | ss QC | | |
| 6/18/2019 | Other Project time not charged elsewehre | 0.50 | 0.50 | \$165.00 | \$39.99 | \$82.50 | AB |
| | INC4 utilities | | | | | | |
| 6/6/2019 | Other Project time not charged elsewehre | 2.00 | 2.00 | \$165.00 | \$135.52 | \$330.00 | AB |
| | INC coordination Bulletin 4.004.3 Civil U | ltilities | | · · | | | |
| 6/3/2019 | Other Project time not charged elsewehre | 0.50 | 0.50 | \$165.00 | \$39.99 | \$82.50 | AB |
| | Bulletin 4-004.2 Followup with Frank (fro | om CaHill) | | | | | |
| 6/3/2019 | Other Project time not charged elsewehre | 0.50 | 0.50 | \$165.00 | \$39.99 | \$82.50 | AB |
| | Bulletin 4-004.3 _ updates with Kai | | | | | | |
| 5/30/2019 | RFis | 2.00 | 2.00 | \$165.00 | \$159.94 | \$330.00 | AB |
| | Construction potholing info and sanitary coordination and updated plan set. (pen | | n (e)bldg C. | revisions to | INC4 base f | iles for | |
| 5/23/2019 | Other Project time not charged elsewehre | 1.00 | 1.00 | \$165.00 | \$79.97 | \$165.00 | AB |
| | Pipe sizes and Bulletin 4-004.2 | | | | | | |
| 5/21/2019 | RFIs | 1.00 | 1.00 | \$165.00 | \$79.97 | \$165.00 | 4 <i>B</i> |
| | Storm Utility Drainage Piping | | | | | | |
| 5/17/2019 | Includes internal and client QC Review/coordination, as well as internal comment pick-up | 2.50 | 2.50 | \$165.00 | \$199.93 | \$412.50 | AB |
| | Bulletin 4-004.2 (Plumbing coordination) | | | | | | |

1 . **1**

CALICHI DESIGN GROUP, LLC

PROJECT TIME AND EXPENSES

| | | | | *A | =Approved , | B= Billable , S | = Submit , Bd = B | illed, $x = \chi$ |
|---------------|---|--|-----------------|----------------------|-------------|---------------------|-------------------|-------------------|
| DATE | DESCRIPTION | | HOURS H | CLIENT OURS/UNITS | RATE | COST | CHARGE | * |
| roject: 16.02 | 3.003 - 025 INC4 Ex | visting Duct Bank and Utility | Coordination | | | | | |
| Services | | | | | | | | |
| Employee | | | | | | | | |
| Schlehr, Pa | trick | | | | | | | |
| 5/9/2019 | RFIs | | 5.00 | 5.00 | \$165.00 | \$399.85 | \$825.00 | АB |
| | Conf call, INC 4 RFI-4-049 | utility conflicts, base utili | ty file changes | , pipe network | modeling r | evisions sten | nming from | |
| 5/6/2019 | or computer | erson and over the phone | 1.00 | 1.00 | \$165.00 | \$79.97 | \$165.00 | AB |
| | call with Joel, to | pics RFI 04-050 and RFI | 04-049, conf c | all coming. | | | | |
| | | Schlehr, Patrick Total: | 50.50 | 50.50 | | \$3,895.05 | \$8,332.50 | |
| Shibley, Kai | ola | | | | | · | | |
| 7/11/2019 | Includes internal a Review/coordinati comment pick-up | and client QC on, as well as internal | 1.25 | 1.25 | \$135.00 | \$62.89 | \$168.75 | AB |
| | Checked utility | cross elevations | | | | | | |
| 7/10/2019 | Other Project time | not charged elsewehre | 3.50 | 3.50 | \$135.00 | \$176.09 | \$472.50 | AB |
| | Utility sheet upd | ates and overlap calcs | | | | | | |
| | | Shibley, Kaiola Total: | 4.75 | 4.75 | | \$238.98 | \$641.25 | |
| | | Employee Total: | 62.75 | 62.75 | | \$4,79 7 .57 | \$10,261.25 | |
| | | Services Total: | 62.75 | 62.75 | | \$4,797.57 | \$10,261.25 | · · · · |
| | | 16.023.003-025 Total: | 62.75 | 62.75 | | \$4,797.57 | \$10,261.25 | |
| | Billable | Billed | Billable WIP | | | | | |
| | \$10,261.25 | \$0.00 | \$10,261.25 | | | | | |
| | 100.0 % | 0.0 % | 100.0 % | | | | | |
| | GR | AND TOTAL SERVICES: | 62.75 | 62.75 | | \$4,797.57 | \$10,261.25 | |
| | GR/ | AND TOTAL EXPENSES: | | 41 L J | · . | \$0.00 | \$9.00 | |
| | GRAND TOTAL | TIME AND EXPENSES: | | | | \$4,797.57 | \$10,261.25 | |

GROUPED BY PROJECT

s av t

.



SEPTEMBER 16, 2019

NEW COLORED COLORS STOC

LCA Architects Inc. 590 Ygnacio Valley Road, Suite 310, Walnut Creek, CA 94596 d 925.940.2218 m 925.357.7610 jwilfiams/a.lca-architects.com

ATTENTION: Joel Williams

SUBJECT: OUSD Fremont High School – 4610 Foothill Blvd, Oakland, CA 94601

ADD SERVICE #03 - MPOE Changes

SCOPE OF WORK OUTLINE:

- 1. Meeting on-site to review existing conditions and evaluate possible changes.
- 2. Revise site plans for INC 3 and INC 4 to show changes of MPOE and low voltage routing.

SCHEDULE & COMPENSATION BREAKDOWN:

Fixed Fee shall be billed at \$1,800. Work outside of scope noted above will not be completed without written authorization. Tentative schedule is estimated – delays from city agencies, owner, architect or client may exceed time noted. Schedule is based on updates of models and backgrounds being provided from the client to EDesignC no later than 3 weeks prior to the agreed upon deadline.

| Contract History | Fees |
|-----------------------------|---------------|
| Initial Contracted Services | \$ 440,728.00 |
| Add Service #01 | \$ 18,750.00 |
| Add Service #02 | \$ 2,700.00 |
| Add Service #03 | \$1,800.00 |
| Project Total | \$ 463,978.00 |

- Invoice progress by the end of each month for work completed on this project or as submittals are completed
- Payment is due 30 days from the invoice date unless otherwise specified
- Payments not received by the due date shall bear interest at the rate of 10% per annum.

APPROVAL:

Please indicate your acceptance of this proposal by signing and dating this agreement on the space provided. Return to <u>amberid-edesignc.com</u>, copying <u>adminiatedesignc.com</u> when completed.

EDesignC, Inc. Stephen Howarter, Principal PE Date: <u>09/16/2019</u>

LCA Architects
Joel Williams
Date: _____

92 Market Strokt, State (eo., Sale Pronziscu, CA 94704 http://op.no.cl.g.s. Pronzed, Coldono, CA 93507 gr Crogory Lane, State 3, Pleasant Hill, CA 94523 Plan. ol 555,903,4305 August Planaper Clapper

| | EXHIBIT C | DSA File DSA Appl. DSA P.T.N. | # 1-H8 # 01-116833 # 61259 - 377 |
|---------------------------|--|-------------------------------------|--|
| Date: | June 13, 2019 | Βι | ulletin 2-027 |
| Project: | Fremont High School Modernization & New Construction Increment #1 School Entry 4610 Foothill Blvd., Oakland Ca. 94601 | | Dwner |
| Owner: | Oakland Unified School District | | Contractor nspector DSA |
| Please sub Contract St | NOT A CHANGE ORDER mit an itemized quotation for changes in the um and/or Time incidental to proposed ns to the Contract Document described herein. | | |
| ACTION | | | |

 You are authorized to proceed with this work at no increase in price.

 X
 The District has authorized you to proceed with this work.

 Submit your cost for revised work.

 You are not authorized to proceed with this work until DSA approval.

DESCRIPTION

ſ

Summary: This Bulletin documents as-built electrical site utility routing as communicated to us by CFJV, as well adjusting requirements to coordinate with Bulletin 3-002 related to the new MPoE in Bidg B.

ATTACHMENTS

- 2-C3.0 30 X 42 Dated 6/07/19
- 2-E100 30 X 42 Dated 6/07/19

End of Bulletin 2-027 narrative.

BY: Joel Williams

6/13/2019


116833 BULLETIN_#2-027


LCA #14019 1-0.14.1 / F05

page 1 of 2

LCA Architects • 1970 Broadway. Suite 800. Oakland. CA 94612 • (925) 944-1626 • www.lca-architects.com

_...

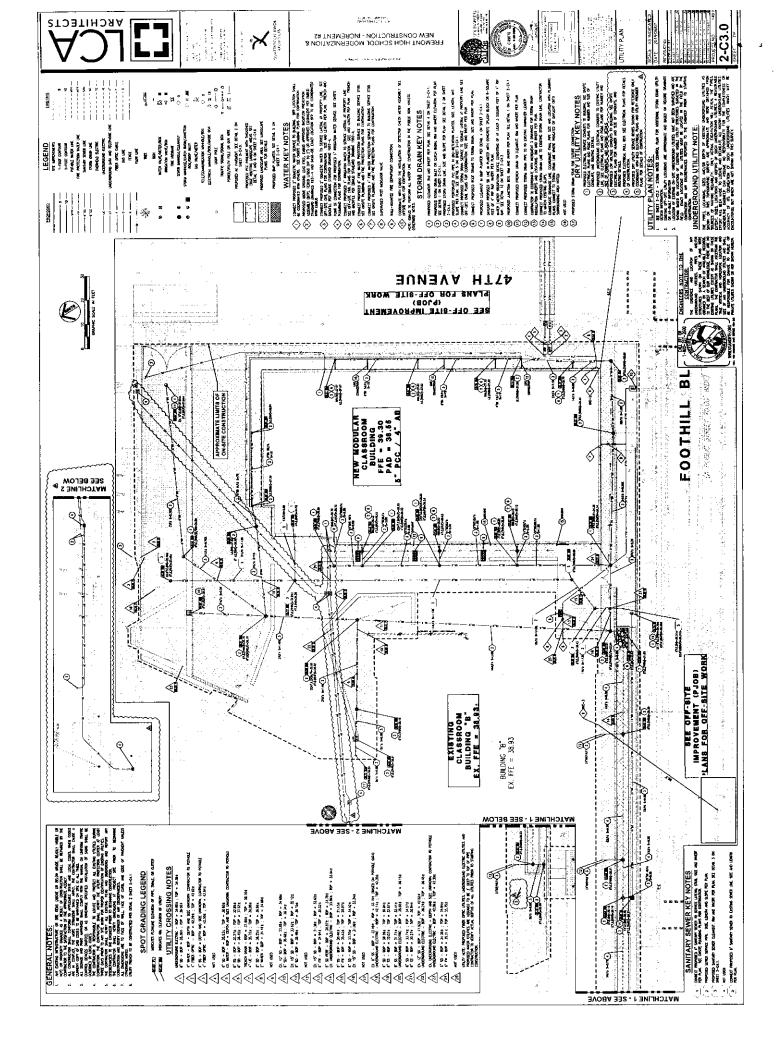

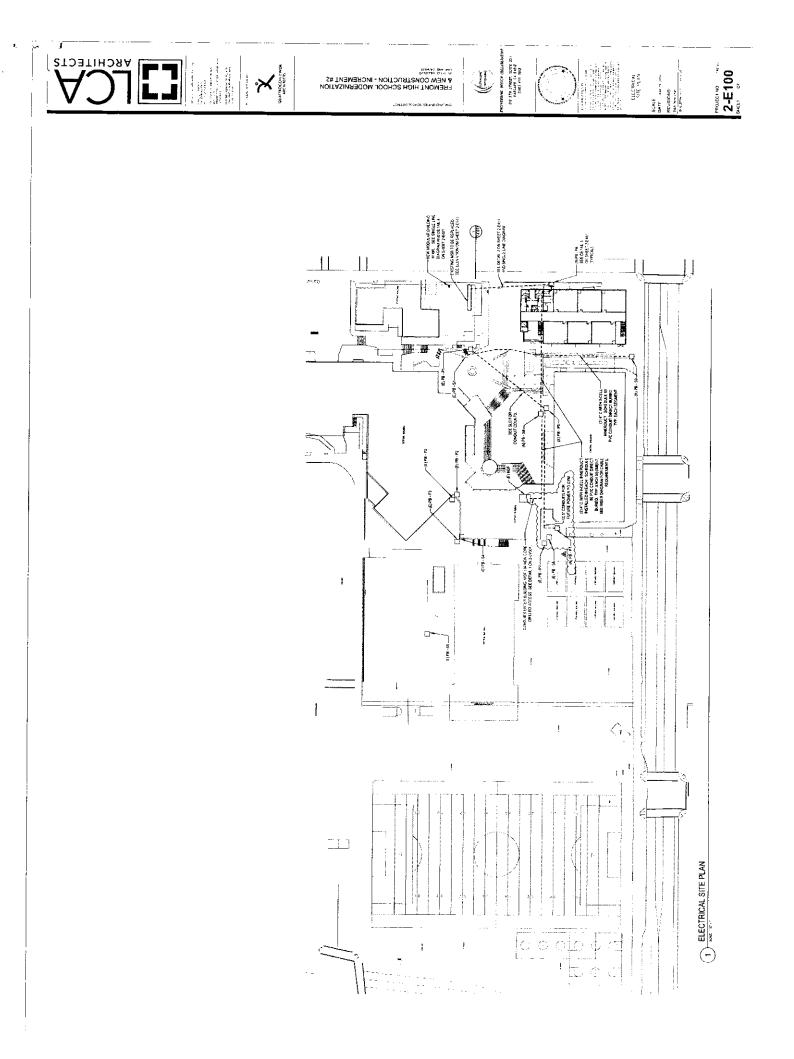

| $ \cap \Delta$ |
|-----------------|
| ARCHITECTS |

| DSA File | # 1-H8 |
|------------|---------------|
| DSA Appl. | # 01-116833 |
| DSA P.T.N. | # 61259 - 377 |

Bulletin 3-002 Date: June 13, 2019 Fremont High School Modernization & New Construction Project: DISTRIBUTION Increment #1 School Entry 4610 Foothill Blvd., Oakland Ca. 94601 Owner Contractor Owner: **Oakland Unified School District** Inspector DSA THIS IS NOT A CHANGE ORDER Please submit an iternized guotation for changes in the Contract Sum and/or Time incidental to proposed modifications to the Contract Document described herein. ACTION

| You are authorized to proceed with this work at no increase in price. |
|---|
| |

- The District has authorized you to proceed with this work.
- Submit your cost for revised work.
- Submit your credit for revised work.
- You are not authorized to proceed with this work until DSA approval.

DESCRIPTION

. .

Summary: This Bulletin provides a complete set of compiled civil drawings and two electrical drawings to document the OUSD request to turn the ground floor IT room into the Campus MPoE. Reivisions include new drops from a joint pole along Foothill Bldg to provide internet service for the campus, coordination with site utility connections to the other projects (Inc 2 and 4), and new pathways under the slab of Bldg B to accommodate the new use.

ATTACHMENTS

- Civil Series (30 X 42 Dated 6/07/19): 3-C0.1, 3-C0.2, 3-C1.0, 3-C2.0, 3-C3.0, 3-C5.0, 3-C6.0, 3-C7.0
- Electrical drawings (30 x 42, Dated 5/22/19): 3-E2.10, 3-LV3.00 .

End of Bulletin 3-002 narrative.


BY: Joel Williams

6/13/2019

page 1 of 1

116833 BULLETIN #3-002 LCA #14019 1-0.14.1 / F05

LCA Architects • 1970 Broadway, Suite 800, Oakland, CA 94612 • (925) 944-1626 • www.lca-architects.com

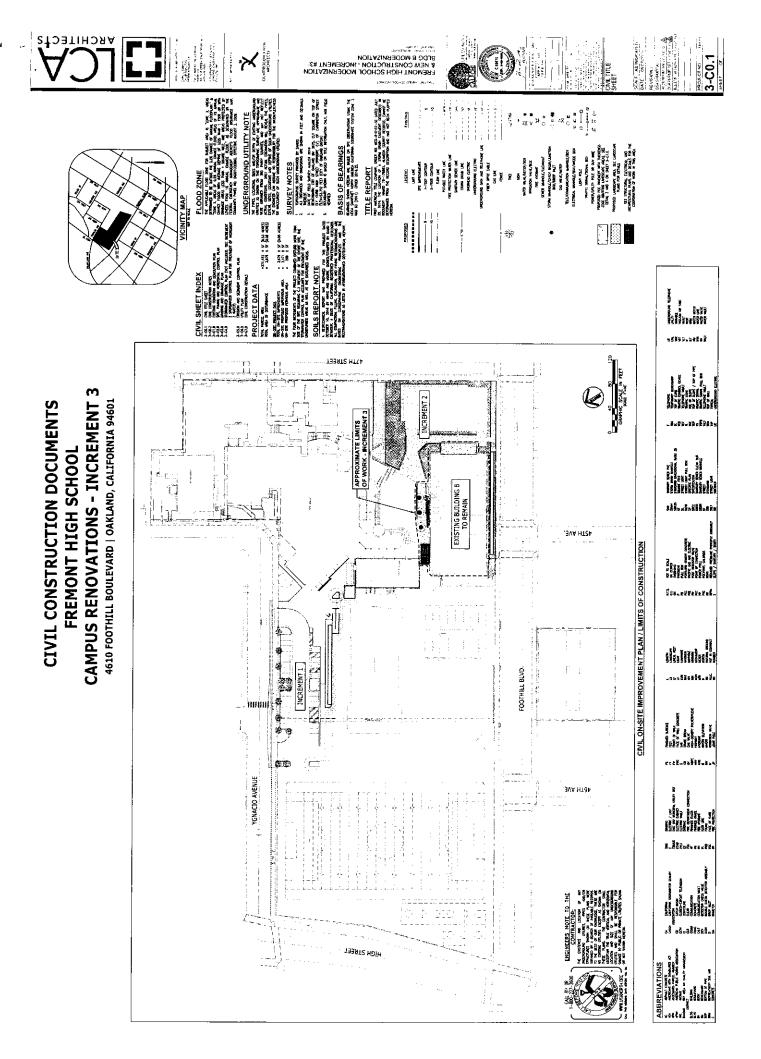

re a unmant, reprojecti arrucant suul tropic futti untraks detadi accordate to de Referet a ruman luok ananci to manchi to arr istandi and dari falsa tuzana mun me Referet sotan sana sayeta and detas Device Shill come during the with individing sized (coment to frequen and it) indice spectrally advorable withing its fight stand strands invide. XXXX AS DIREASE INCLTO, IN THE MARK HORSE HORSENAL ALL STANDER CONTRACT FOR MARKAN DEVELOPS SOME DIRE IN RAVIA, IS THE DO & DO TO MEDINE OF DIREASE FOR Y MARKANGENER IS AS LUISE SOME MARKANGED SAME THE MARK MEDINE armiques denoires locates lact al n' nuce larres ne anna suite feision. Olive qui laid and set a'the dore for ca lardente at ne see ca service. Marchart present config. Office some of 15 web follige config. I we wil det i readed wer wernen i the mean effective config. I we group officien we prodecase to be four well first with an config readed. onodu arka kuacha in suara nad daan ann inda shi top o' ruch a' concurson o' Gan roban on men fran a hare a naecus o' nak al luos sol, ka seek tees we oksit a pointing milate to orbit property, baal in Version that he set. 12. DCR.IPPE BARL RE REACHS AND PROFENSION OF WITHIN 24 YOURS ATTRE ELASTIM SATI MARTIN CHARACT MARTING MAMMAL CONTINUED TO USE ALL MARANT METASANY 19 MAGON DOSON MA CONCA SOMORI OF MA SIN 2000-LE SMODARS IN MARCH JALS TA AND ANDION IN THE CONT OF A SINGLESS In the precision of memory concerts to reduce downed when the stif shall be unit. men an coefficien kendes a dward cudes he confection is approval for blocker an international parts per confection toop on itsees her he parause approvant soom inform is a forting used BEST MANAGEMENT PRACTICES NOTES: In Paul And Cementer Lemens But dele In Lementer of Ref March Paul And Andread in State and Programmer and Andread March Paul Andread in State and Andread in State 14. Mory str assume autor loca maio o constituctio compacts. 17. al decom ano standardis contra acords smul controm to the units included for the costrat: compati and state. HE COMMANCES DWL FLOOM ACCOMMAND 241 MACH E 5 MINH & OF ME 420 OF ME PERMETER COMMAN RACE. contructor to redo present una lalactiva dere alles estan or istere aus standen al al tacs: tack versionen presenta destrog, and al othor necessar nece deal e terever standen from lalave in a pr DRA DETURING PERSIONS INT HE SUPPORTE FOR LEVE THE STOL (1) DAYS SHUL WARNA MANNEN MOTIONA DI ANDA USANICIANI MALANDELA INE DEDITION DETAURIANE (2010. DELIVINOSE INTI HE SUPPORTE (24) DATE SUM MANNEN INTELEDITI SAMULTATION as consultan prevent sum e versees a 1 condrom sa' ra prevent and the second se nach to compactarie of luke definition activities. The later of land definition of the the Davidual de Party activities activities from a configuration should be the Davidual to Park. ime construction of the use met meter for meter meterization of decision counce, used the construction of some of theory and theory and counces that is and the site of users and any time in construction with use bein construct in theorem with theorem of counce time in a construction with use being construct in theorem with terra della depon contro accursi di re esca ai micciona en de contacta di care Staren ancoti, miclioni, accursi di relacio ai micciona i della di contacta formacta della di Esca della della della della di care accursi della contacta Production and stranding locations will be antimeded at all them. If decade receives by 97 respectives, address, incorrect well and antimediate address and address. Incorrect address and address address address address address. the conductor shall worke an on-set day too or all wereaver of those someon control accerts up shall be not normal the reprover a all that ROSION & SEDIMENT CONTROL NOTES: R we wan wi neu housenberg to stay huw well it unread in within state th an subsect with a complexitient to state and the state and compared an subsect within the state of state and the state and state and states and and states and states and states and states and states and states and and states and states and states and states and states and states and and states and states and states and states and states and states and and states and states and states and states and states and states and and states and states and states and states and states and states and and states and states and states and states and states and states and and states and and states and states and states and states and states and states and and states and states and states and states and states and states and and states and states and states and states and states and states and and states and states and states and states and states and states and and states and states and states and states and states and states and and states and states and states and states and states and states and and states and states and states and states and states and states and and states and states and states and states and states and states and and states and states and states and states and states and and states and states and states and states and states and states and and states and and states ENGINEER'S SITE NOTES: N MORT PRIME IN POTES: N MORT PRIME REPORT ON POTENTIAL PROPERTY POTENTIAL POTENTIAL OF DATE OF POTENTIAL OF DATE OF POTENTIAL OF DATE OF DATE (SUCH 7) PE DEPERTY AND APPLICATE AGENT AND APPLICATE TO CONSTITUTION, ANY ATTACTOR OF A ANALY TWO FOR A AND A THOMAS TO ANY APPLICATE ANY ATTACTOR OF SOCIENTIATION FRAM PARAMENTED IN DEPENDENT RUMM, NO REMODERT OWNERS ARE APPOUNDED. IN LOUCI LOCUM OF REMOM LINES and, in visition in the fault and Appointed in the medicities much to the scart of Defendences. 41. STE WORK SHALL RE REVORMENTS WITH THE CUMPANT CALESTIMA. ACCESSIBILITY CODE and with the approval third documents with Amel Canadon Calestima accessibility occurs and connection services argonologie to agrea da reducid ann posteria anterfaignes da argeneration fraculties mai argonologie FC DORANCES AN ALL ORDANIARIES RANCE SHALL (SMALL LAMAR) FONDUL DI ROMAN TO TOMOTON RANCE ROMAN DI SALL MERIL DI SAL ROMAN TO TOMOTONI RANCE DI SALL DI SALLE DI SALLES ROMAN TOMOTONI DI SALLE DI SALLE DI SALLE DI SALLE ROMAN TOMOTONI DI SALLES DI SALLES DI SALLES DI SALLES DI SALLES DI SALLES ROMAN TOMOTONI DI SALLES ROMAN TOMOTONI DI SALLES DI S Relat Satth and Invite confiss year, is monopola a accelerate with his isofanci are suits submiss, and yeard confiss y forecasting and a supercisive of a barrel induction will substant and descriptions should be forecasting and and by set at an Indis. REFERRED FOR A REPORT OF A REP we meditricition of the defined, country as no departs source well with in an well address for an organization of the products for an enditional construction of the products for a construction of the product of the p al const of communic tensorit and direct from the regards will be at 50 m to the sheep and constant of fictore director from the ficting alloca: compution set inclorance categories of Academical Academical Categories and and balance academic and and balance set of comparies and comparison and comparies ENGINEER'S CONSTRUCTION NOTES: The contraction sources want wants with the road way the pownors are out that wants or strukes. contractor shill por ladoscher tillfrage analise on av sit for analle york, Makland, faller under under odarenes and fall Kantagon af all Tares. al. Directoris some ar in 16: face of during data of periodin, face of that, all duot some are to the face of during unities of difficult and the compacter also recover any ormation to provide contracting deviced provident spall. El rectored to destree companys at a version. proving regimented construction, dominante no frila activo al partine sur franciers and Unumes, and opport al disconverses to extension ne consultar swill be responsible to option all relatively construction females and bonds and in construction. re indrafted sour look readel at the look are in all thes doe soop of the contract scalaries accurate source sources and stream are contracted source of accuration scalaristics failing and descar control have are descripted activity. ne continuction shall requect a corr of all neclarity constituention provides to the order refer sciol (7) sens of some of sometic potanti. ny contactor svul othout he/her now so as not to hereite find of 19607 the Models is contenting of none right hereined in other contactors the construction base construction in the higher has a provide a first manual of warrange of the construction of the construct INGINEER'S ACCESSIBILITY NOTES: (ACCI) 21-1 of 2008 Commun r (ECC) 201 TheS Same

ralium lumatariatis acchardictingos on luz; standiz, noi destrora or chemical, facili Vezi in conferencias: ners sectorers crassingly found for all task within choice-block of any days of thems shall be its in all accessing presses dances and locate course cannot super of the mark preschart.

NOW DRAVE OF DECARDS COMPARED IN FUELS AND IMPROVING

(A) South as a start production of the start produc

The states are conserved from the formation of the server area and the server area and the server area and the server of the server and the server area and the server INDERGROUND FIRE SERVICE GENERAL NOTES:

ARCHITECTS

and the second state is not atterned and state of the control of the and large and in The second

Pr. P. (2013) SL. (ALI TIL TEL PLUS, ONS, IENG, IGLIOCHS, MLKS, AD MONHA BANDE ALL IF TETMARE ANANCI MURALIN IF VENIX INAUX ULUDS IN ACCOMBANCE WHI IAAL 0 (STAND) 2. AND STEED S MUCHANE WHI MLL.

W. R. (1995) SC. 1 64. 12/164.13 INVEST (LODGS SML) (K. GAL CHONER); M. KET (LAMA) I K. M. (2007) The AND DECEMPINE MERSE, NO FRE MISS SDOK. THANKI (LADGS SML), JACE TETMER: UNDERLINESS DERVE MIN RETIRES. TO R. NESTMARKE, AND SML, K. DARAKI ZINNEL TRE, CALCULUP THANKI MARSE.

ann a' (anis) scolarain mainnne mosmill mmust bullos ann eo nuch so ann ar anns. M actisseur na mpur

em as (pois) soc (stot) ne menuae connector suut er mesenesar foi comitano mo passie ne conversors unarea an this formulation, social a suut a suut a suut social sout sector social social construction social connect

11. CUTING APPROX 31 DUE NOT NOT ALL TRE REQUERED OF THE OPENDING TO THE CONTRACT OF THE CONTRACT APPROX TO THE CO

PROJECT NO

3-C0.2

SCALE AS INDICATED DATE: 05/07/2014

CIVIL NOTES SHEET

1

REVISIONS. 064 SUBNET AL ADDEROUNTER REVIEW 364 PERDESS 111-3 AU ELUETA ANTERNESS FORMAN

The is (Reis) succession in the add Atractic Affertigations statutings to form where the second states in the second transmission and the method states and the second states of means of the second states in the (ds meanst metricity)

A contract of the second secon

1.11.1.1.1.1

¹ produktion (k. n. pr. produktion (k. n. pr. produktion (k. n. pr. pr. pr. pr. pr.

 $\overset{}{\succ}$

22 MALDALID, ATTE THE DIREGMENT OF CONSTRUCTION DIREVERSIONS, ALL PERMETER CONTROL BY/NCS SHALL OF MOUNT IN MY CIMOL CONSTRUCTION.

rander to forthe operation and and all forsom control allocates will argue construction idea some she sum such accurits ar construction.

a cum of all approach finans and place shall be appreciated on she for the transformation of the second of the second second

24. Comparing Swill Distart, MJ MONITA/EXHMUNI DIRPH, DR. BIT, ME. FIRZ, OF DMF MOI 0239 To preside standief function only fight, modewis-

A STREET, STRE

 ηi N

and a star

FREMONT HIGH SCHOOL MODERNIZATION & NEW CONSTRUCTION - INCREMENT #3: BLOG & MODERNIZATION - INCLUME - AMILICE

doman ngalang kunimpanis di canashurana (gunangar pangar pangar menan ang gas

DODE FOR CONTINUED YOULD'S WAY A GARDONE AND ON TO ANALYNA. 1990 - Saman Sa 1990 - Saman Sa 1990 - Saman Sa

Chemical Contraction

SELLAL STRUMOUTS

ENGINEER'S SIGNAGE AND STRIPING NOTES: Matter and the standing at an in latenal and with standards laten "Distance of the second states and second to a solution of a second states the

נסוב לאוד ואיר לאברוסא האוב לאון איר הקאבושוט באוב פרוראל. אובואון אין טאלי נסוב לאוד ואיר לאברוסא האוב אינן איר הקאבושוט באובר פרוראל אברואון אין טאלי 2005 SHAL IK MUMED 30 NH TRE RUTHA IK HE SIGH 6 JA LUKA I FRET MAN NA THREAD NA THREAD NA THREAD NA THREAD NA T 1004 TH A HAKE MUME THREADING AN THE MUMER IN THREAD NA THREAD NA THREAD NA THREAD NA THREADING AND THREADING A 1004 THREADING AND THREADING ANT ANT THREADING ANT THREADING ANT THREADING

AL SODS PULL IN LOUGH WHE WHEN AND PARTY MADE

Stoteman and mark to the statestic pair of the control is A state at seven were by whether a seven. To be the control is a state at seven, the pair of statestic and st


4.1. DEDREY STORMES AND IMPROVED THE REPORTED TOWARD, TOWARD, AND WRITED DATE SLADARD IN HIS LANDALATION OF OLDERING, INVESTIG 10,2008 AND AND OF THE RELATE IN A MATCHING MANDRING SLALE.


PROJECT SPECIFICATION NOTE: ALL severe vip of ver nur marr protocol, under sull r. der e Lunder vin R. deret, R. Ander f. Stonds Strivous for And over dervor-Just Stord.


The Redoctory Source and Redoctor Marches Shall R. Redoctory Data R. Gardia.


MAXIMUD SSTIMIN ORDINALIZZATIONI JII TIMMIS SOMONIMI ONY DIALAUS


The source lower vectors of once we say the provide the source of the source of the state $\mathcal{I}_{\rm eff}$

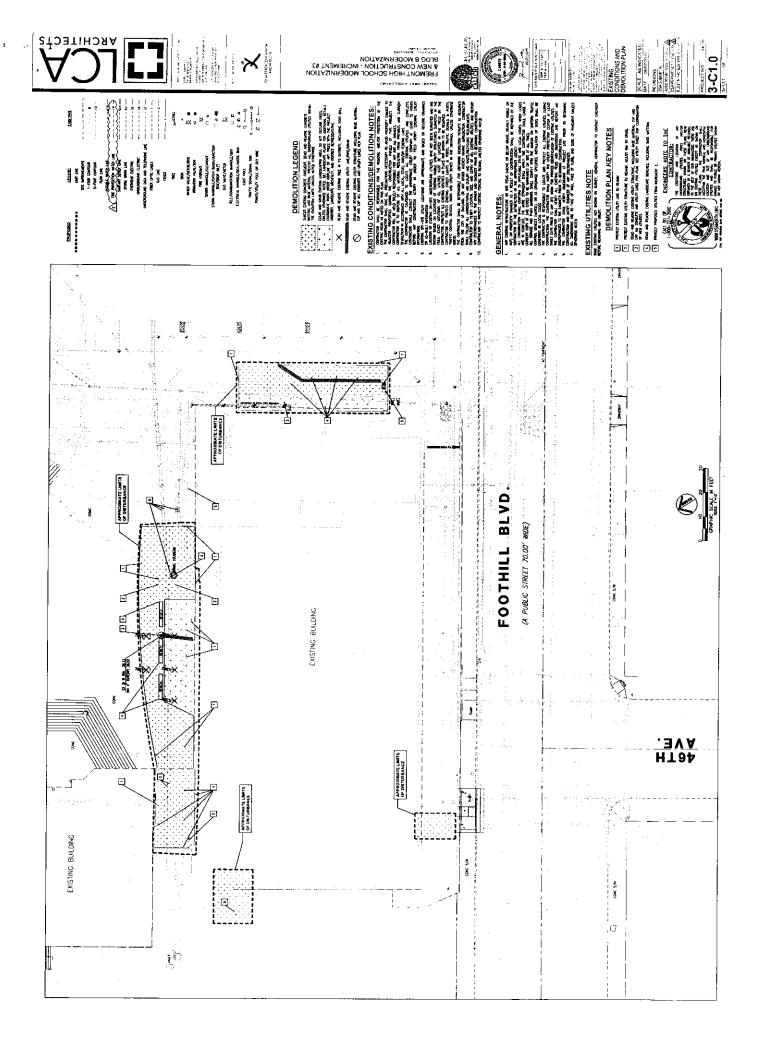


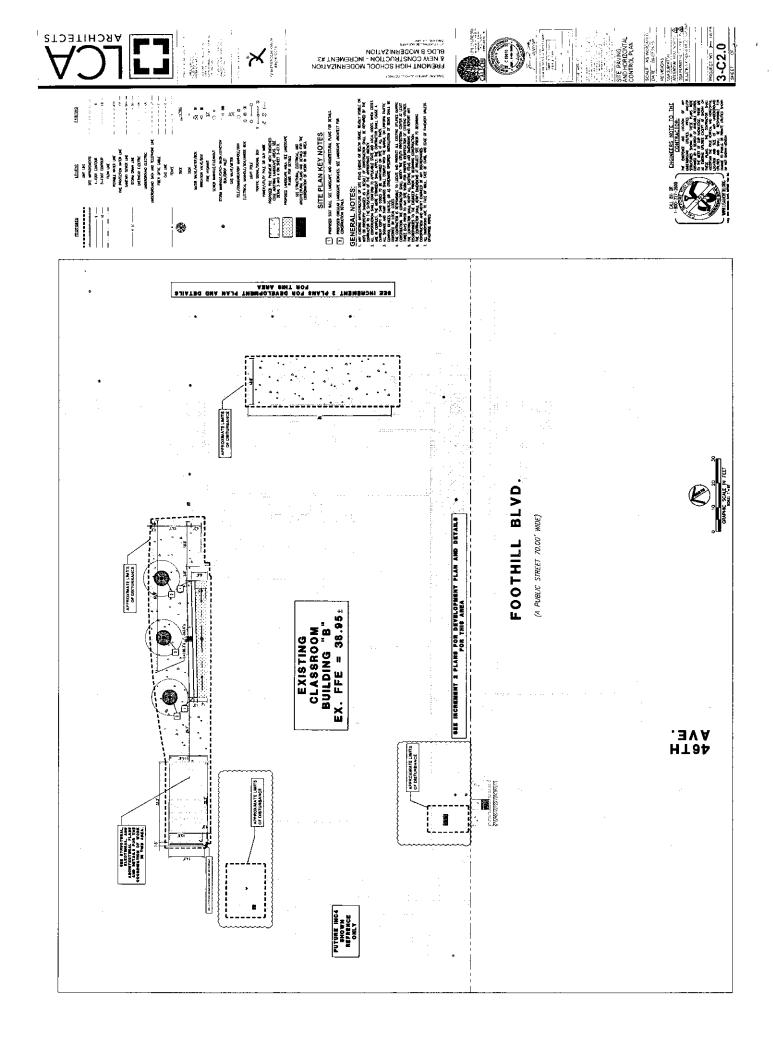

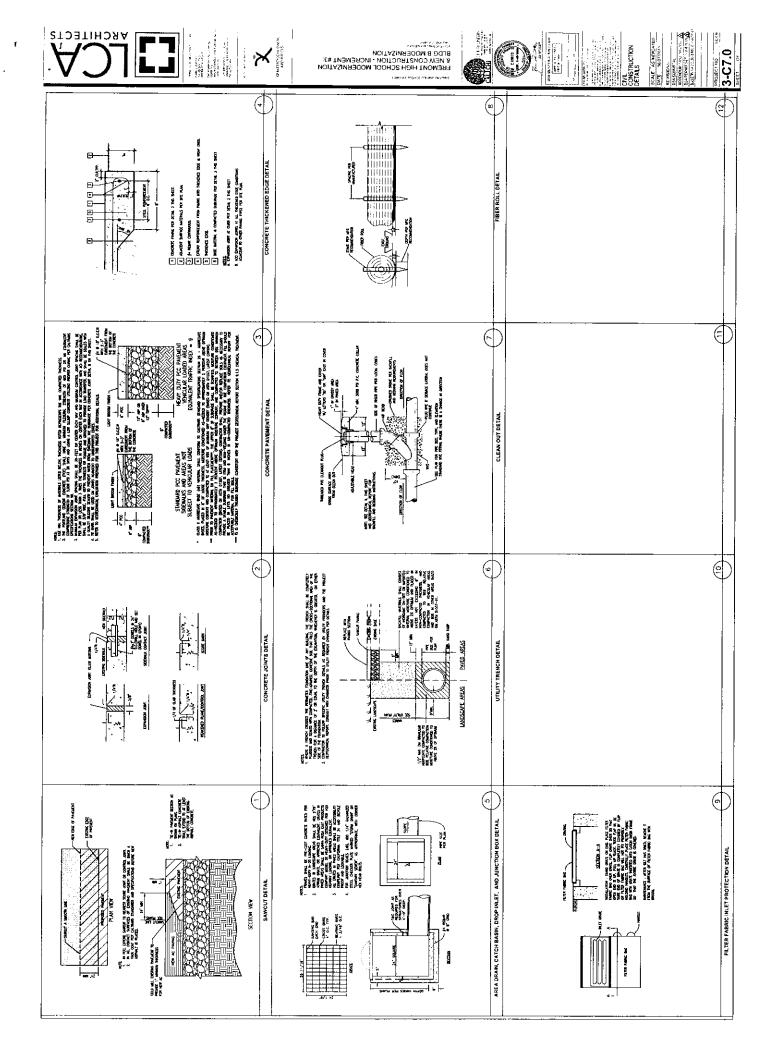

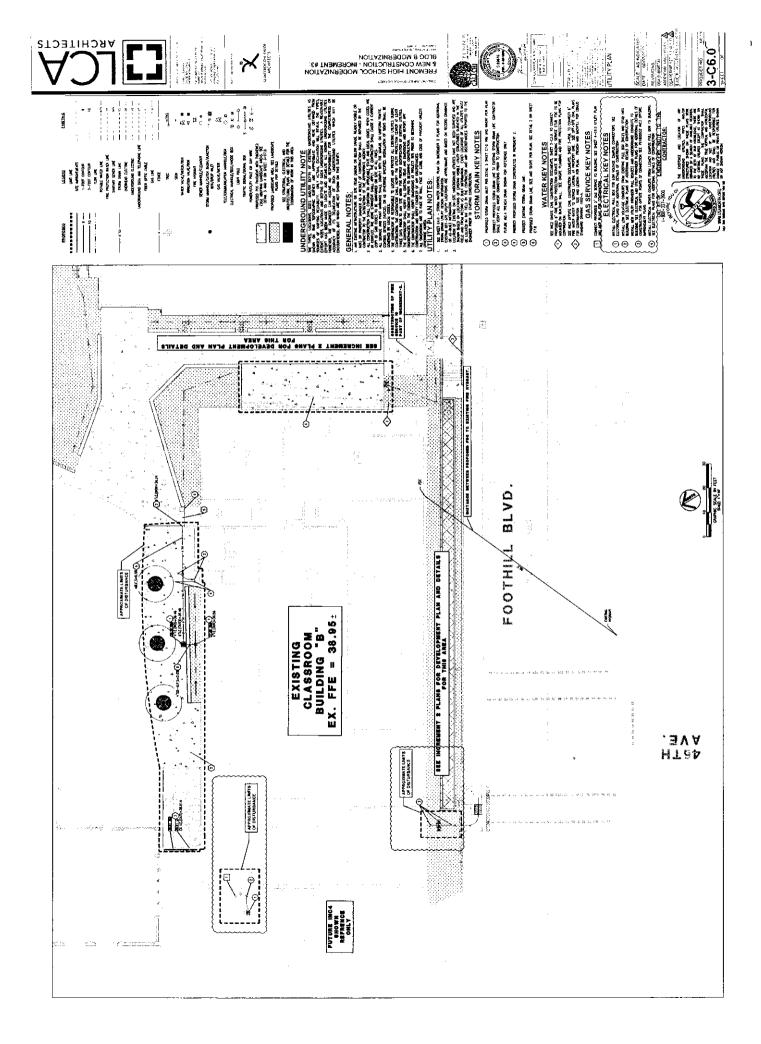

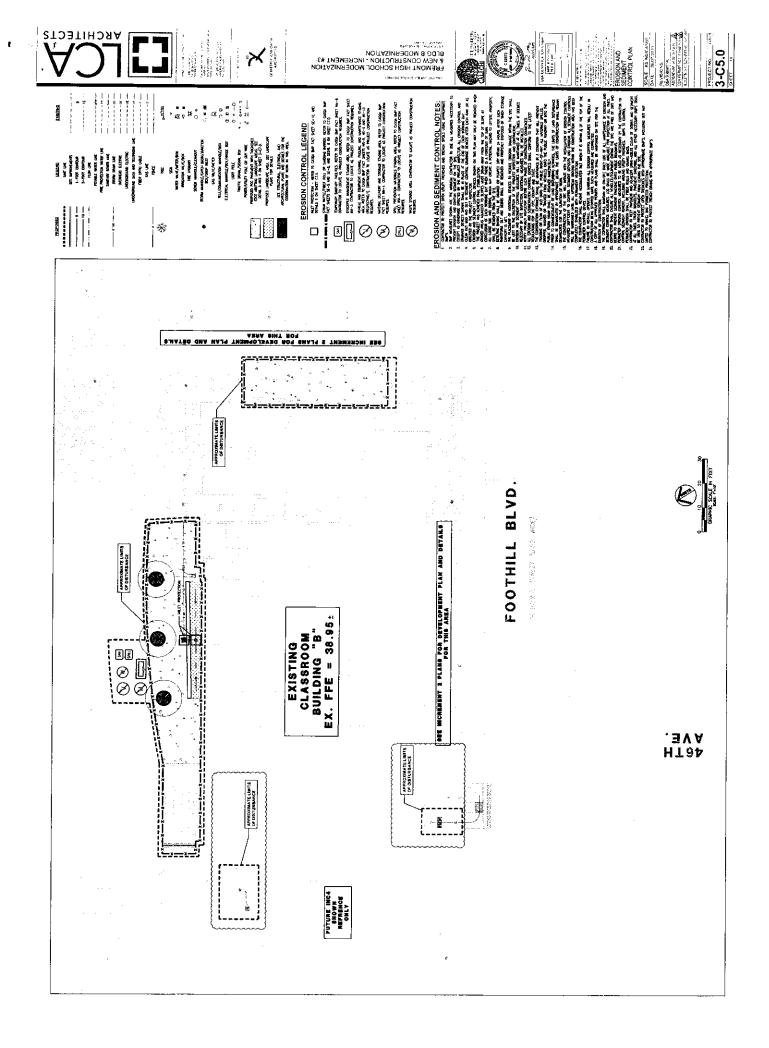

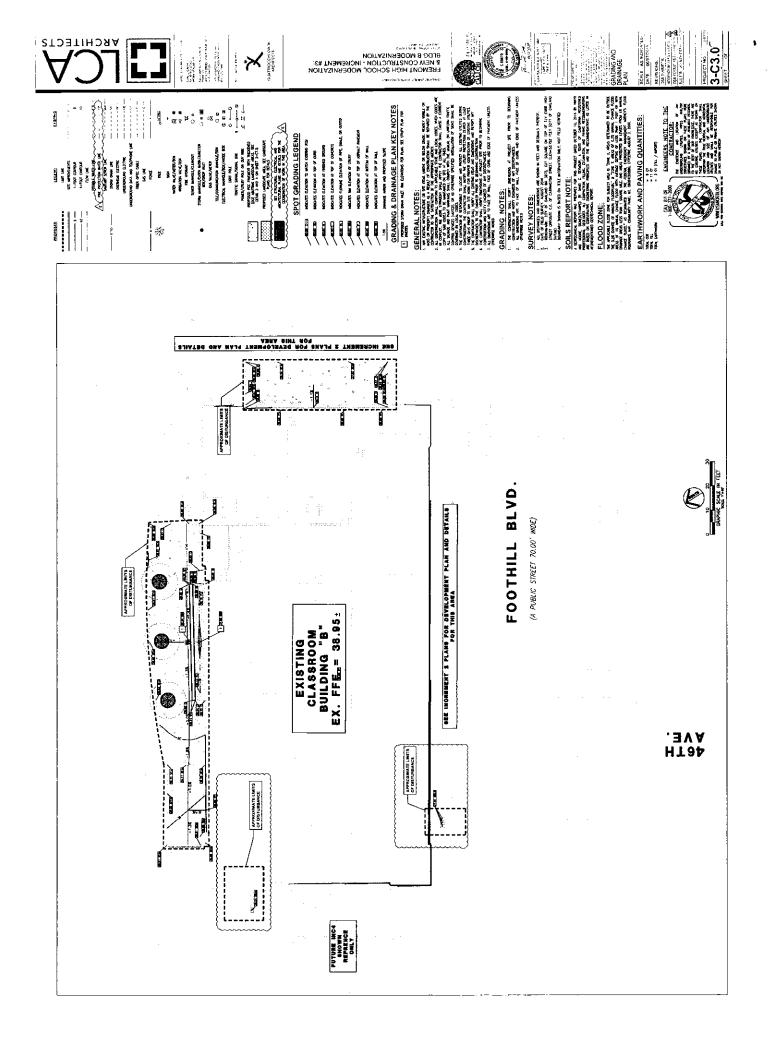

| | ARCHITECTS | DSA File DSA Appl. DSA P.T.N. | # 1-H8 # 01-116833 # 61259 - 377 |
|-------------|--|-------------------------------------|--|
| Date: | July 2, 2019 | Βι | ulletin 4-01 |
| Project: | Fremont High School Modernization & New Construction Increment #4 4610 Foothill Blvd., Oakland Ca. 94601 | | Owner |
| Owner: | Oakland Unified School District | X | Contractor Inspector DSA |
| THIS IS N | NOT A CHANGE ORDER | | |
| | mit an itemized quotation for changes in the | | |
| | um and/or Time incidental to proposed ns to the Contract Document described herein. | | |
| modificatio | ns to the Contract Document described herein. | | |

- _____ You are authorized to proceed with this work at no increase in price.
- The District has authorized you to proceed with this work.
- x Submit your cost for revised work.
- _____ Submit your credit for revised work.
- You are not authorized to proceed with this work until DSA approval.

DESCRIPTION

×.*

,

Summary: This bulletin provides site electrical plan w/ revisions for power & signal to stadium scoreboard and clarification of pathways to IDF in Wellness Clinic.


ATTACHMENTS


• 4-E1.00


BY: Joel Williams

7/2/19

| 116833 BULLETIN_#4-016 | LCA #14019 1-0. 7 / F05 | page 1 of 1 |
|-----------------------------|---|-------------|
| LCA Architects • 1970 Broad | way. Suite 800, Oakland, CA 94612 • (925) 944-1626 • www.lca-archit | ects.com |

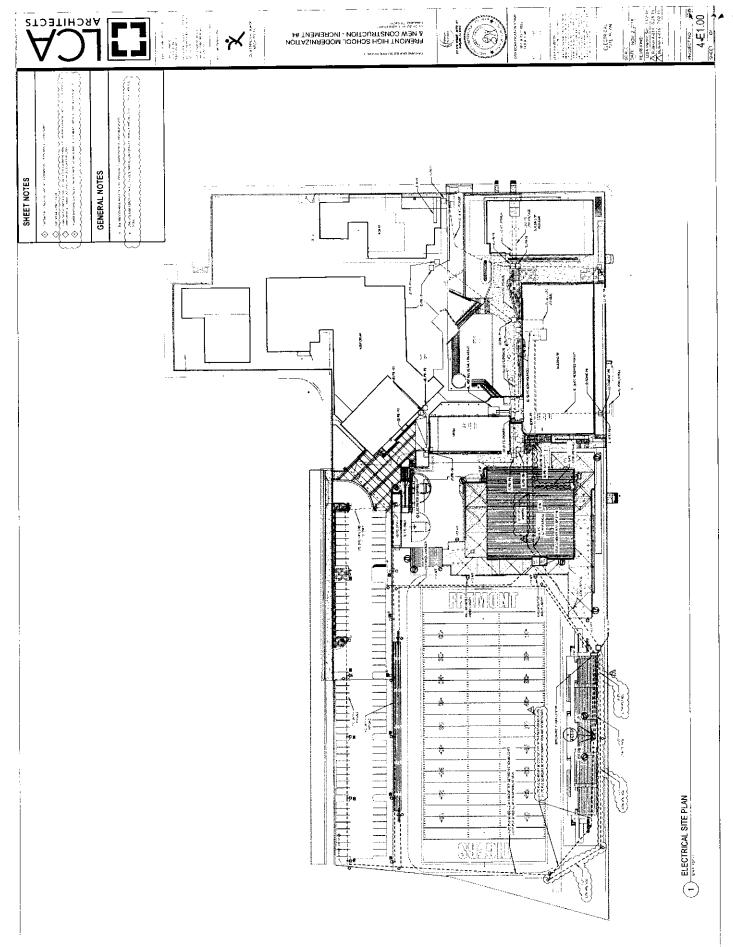

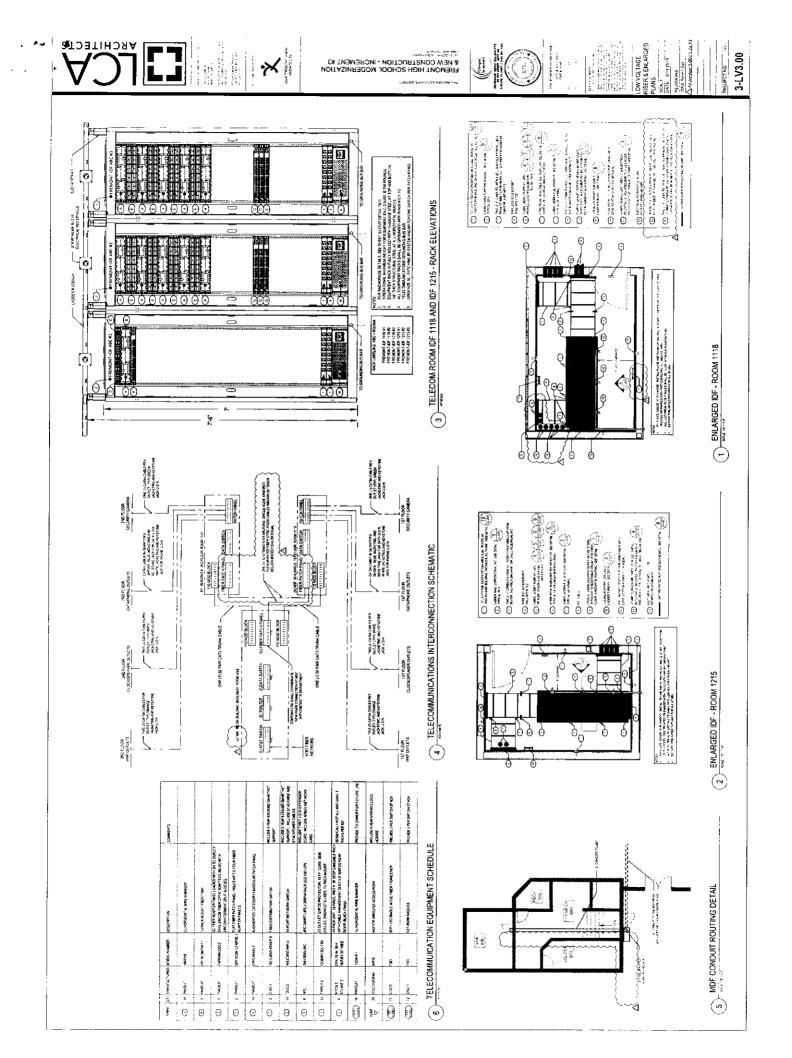

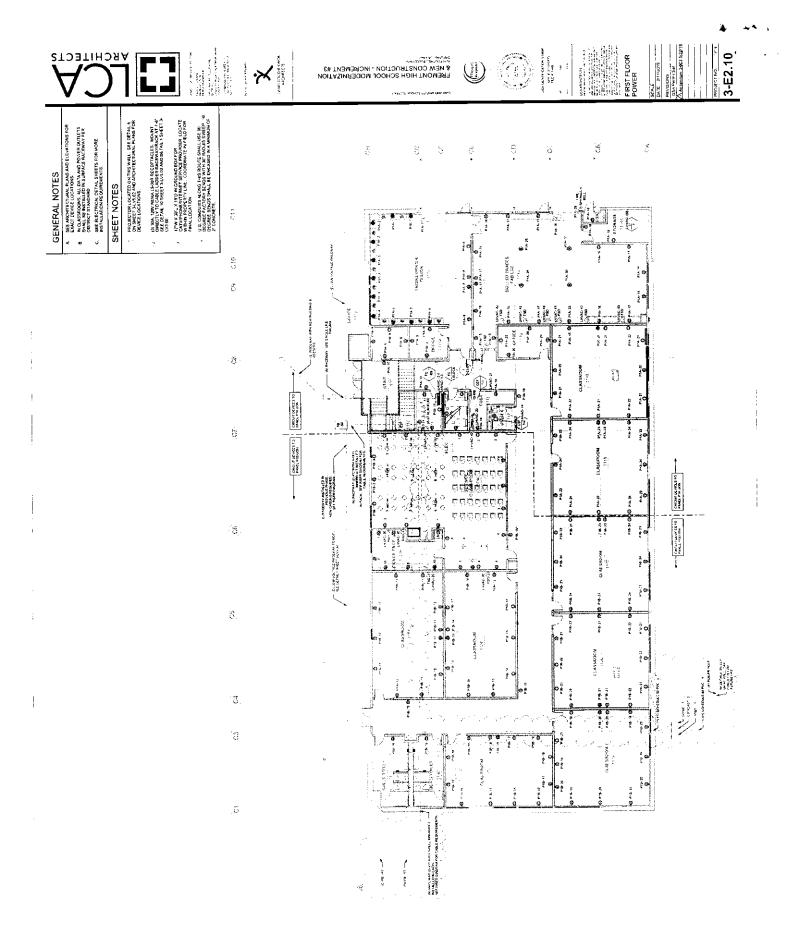





December 19, 2019

Tadashi Nakadegawa, Director of Facilities Oakland Unified School District 955 High Street, Oakland, CA 94601 510-535-7038 tadashi.nakadegawa@ousd.org

RE: Fremont High School / OUSD Project Site #302 Building C (Media and Library) Renovation

Dear Mr. Nakadegawa,

Thank you for the opportunity to submit a fee proposal for professional design services as follows.

1. Introduction

Background

In 2017 at the request of OUSD, ZFA Structural Engineers reviewed the Increment 1 drawings and calculations from the work completed at Fremont High School under DSA App #01-116833, as well as the renovation drawings of Building C dated January 28, 1976. ZFA issued a letter on October 27, 2017 recommending that,

"a seismic evaluation of the building be completed to determine what additional work could be performed to enhance the seismic performance of the building. At a minimum, we strongly recommend that the anchorage of the wood roof, horizontal steel bracing and wood trusses to the existing concrete walls be evaluated and strengthened if required to meet a Life Safety performance level. Although seismic strengthening or entire building retrofit is not required from a regulatory standpoint, we recommend that strategic strengthening be completed as part of the proposed renovations.

LCA ARCHITECTS

590 Ygnacio Valley Road Suite 310 Walnut Creek, CA 94596 T 925.944.1626

1970 Broadway Suite 800 Oakland, CA 94612 T 510.272.1060

W Ica-architects.com

We also strongly recommend that the deteriorated façade condition be mitigated, if it has not already been completed."

LCA Architects and KPW Structural Engineers were authorized in February of 2018 to perform the recommended seismic analysis and façade retrofit through Amendment No. 1 to the Architectural Services Agreement dated April 13, 2016.

KPW performed the structural evaluation of the roof diaphragm, which included review of historical drawings, observation of existing conditions including selective demolition at key structural connections and performed ASCE 41-13 Tier 1 and limited Tier 2 evaluations of the building. On July 12, 2019 KPW issued their report concluding that the existing conditions are adequate for the life safety performance objective.

"As such, we recommend that additional seismic strengthening of the roof diaphragm is not required. Rehabilitation of the deteriorating cast-stone [façade] is still recommended."

While the structural analysis was being performed, LCA Architects collaborated with OUSD staff including Huy Hoang, Paul Orr, and JaQuan Cornish to understand the programming requirements and refine the scope of work to be associated with the renovation project. This included studying the possibility of renovating the academic courtyard as part of the project. Conceptual renderings of the courtyard and a 100% Schematic Design package for the library building renovation was provided to OUSD on August 2, 2019 which included the façade cladding retrofit along with other proposed exterior and interior upgrades that had been discussed with OUSD.

As directed verbally by Paul Orr, and at the request of Tadashi Nakadegawa, in October 2019 LCA began to study two other options for the style of exterior upgrades for the building. This work was intended to clarify where on the spectrum between historic and modern the renovation would fall. However, on November 25, 2019 LCA received new direction from Paul Orr via email to proceed with work based on the design from the SD package.

Summary

The scope of work associated with Amendment No. 1 has been significantly altered at the request of OUSD and as a result of the work already performed by LCA and KPW. Consequently, this proposal is necessary to clarify the scope of work requested by OUSD and to update the associated professional services fees required to complete the work.

The project will be consolidated into a single application and permit with DSA.

2. Conceptual Scope of Work

According to email direction received on 11/25/19, it is our understanding that the following scope of work is desired by OUSD (see Exhibit 3):

Exterior Renovations

Note: It is agreed that this scope of work is to be done with current contractor on site: CFJV team.

- 1. Remove failing exterior cladding and all through bolted detailing.
- 2. Install new GFRC or cast concrete water tables details around building, windows arches and at select other locations.
- 3. Install new plaster and accent finishes (i.e. ceramic tile, fiber cement)
- 4. Paint building exterior.
- 5. Replace all steel and ground floor wood windows/doors with new aluminum window system including appropriate
- 6. Remove existing stair on West side and provide new metal guardrails around balcony and at basement access stair.
- 7. Clay tile roof to remain as is.
- 8. Cost Estimate of 100% DD package.

1st Floor Interiors

Note: This scope of work will be performed separately by OUSD selected Contractor.

- 1. Renovate vice principal's office or construct a new office for additional VP within existing open office area.
- 2. Install new flooring throughout existing to match Increment 1.
- 3. Install new lighting throughout existing to match Increment 1.
- 4. As an Add/Alt to upgrade IT throughout 1st floor offices including Data/Telephone/Intrusion/Clock/PA.
- 5. As an Add/Alt to Install new paint throughout existing, if budgeting will allow.
- 6. As an Add/Alt to Install new ceiling grid/tile through existing. Fire alarm and mechanical system may be affected, if budgeting will allow.
- As an add/alt to partial demo of front wall @ Reception with (2) new storefront doors in curtainwall. (Need DSA Prelim to confirm acceptability without triggering formal DSA Rehabilitation process), if budgeting will allow.
- 8. As an Add/alt to reprogram the Library/Admin building entire FA- IA systems sequencing to 2000 series to align with the balance of the project, if budgeting will allow.
- As an Add/alt to install new signage as required from the current M---- series to the 2000 series, if budgeting will allow.
- 10. Cost Estimate of 100% DD package.
- 11. No scope to be included for 2nd floor or basement.

Our understanding of the project schedule is as follows:

CAHILL - Exterior Façade Renovations to be completed by November 2020

| Programming | | Performed under Amendment No. 1 |
|-------------------------------|----|---------------------------------|
| Structural Analysis | | Performed under Amendment No. 1 |
| Schematic Design | | Performed under Amendment No. 1 |
| Design Development | 1 | month |
| Construction Drawings | 1 | month |
| DSA Review & Approval | 4 | months * |
| Bidding (concurrent with DSA) | (2 | months) |
| Construction | 4 | months ** |
| Close Out | 1 | <u>month</u> |
| TOTAL | 11 | months |

PUBLIC BID - Interior Renovations to be completed by November 2021

| Programming | | Performed under Amendment No. 1 |
|-------------------------------|----|---------------------------------|
| Schematic Design | | Performed under Amendment No. 1 |
| Design Development | 1 | months |
| Construction Drawings | 1 | months |
| DSA Review & Approval | 4 | months * |
| Bidding (concurrent with DSA) | (2 | months) |
| Contract Award | 2 | months |
| Construction | 7 | months ** |
| Close Out | 1 | <u>month</u> |
| TOTAL | 16 | months |

- * Estimated time for DSA process based on experience with projects of similar size and complexity. Time at DSA is an estimate and may take longer, in which case all subsequent phases will adjust accordingly.
- ** Estimated time for construction. Duration serves as the basis for construction administration services provided by LCA Architects. If project extends longer than the stated duration, then construction administration services will be provided on an hourly fee basis (time & materials).

4. Conceptual Construction Budget

Our understanding of the construction budget for the conceptual scope of work defined above is as follows:

\$3,000,000.00 (2019USD)

5. Contract Services

As defined in Exhibit A – Responsibilities & Services of Architect that is part of the Agreement for Architectural Services – Loving and Campos (LCA) Architects – Fremont High School Replacement Project approved by OUSD board on April 13, 2016 (OUSD Legislative File ID No. 16-0232)

Additional Services

Additional Services will be those services not expressly set forth above and excluded per **Exhibit 1 Section 4.** Additional services will not be performed without the Owner's authorization. All Additional Services will be performed on an Hourly Fee Basis per **Exhibit 2**, and any required additional consultants not identified in this fee proposal will be billed at their cost + 15%.

6. Conclusion & Agreement

We appreciate the opportunity to assist you with this project and look forward to being of service. Please sign a copy of this letter to initiate this agreement.

Please call me if you have any questions.

Best regards,

Carl E. Campos, CEO LCA Architects Inc. Lic. No. C10482

AGREED & ACCEPTED:

Authorized Signature

Date

Please sign and return one copy of this proposal to initiate the agreement.

ATTACHMENTS:

- Exhibit 1 Project Fee Schedule (2 pages)
- Exhibit 2 LCA Hourly Fee Schedule (1 page)
- Exhibit 3 Conceptual Scope of Work (6 pages)
- Exhibit 4 Consultant Fee Proposals (6 pages)

EXHIBIT 1

1. Project Fee Schedule

Exterior Façade Renovations *

| LCA Architects | Hours | Rate | Fee |
|-----------------------------------|------------|-------|-----------------------------------|
| 1A. Programming | | | Amendment No. 1 |
| 1B. Structural Analysis | | | Amendment No. 1 |
| 1C. Schematic Design | | | Amendment No. 1 |
| 1D. Design Development | 85 | \$195 | \$19,500.00 |
| 1E. Construction Documents | 85 | \$195 | \$19,500.00 |
| 1F. DSA Approval | 60 | \$195 | \$11,700.00 |
| 1G. Bidding * | | | * Included in ongoing contract |
| 1H. Construction Administration * | | | * Included in ongoing contract |
| 1J. Close Out * | <u>~ ?</u> | | * Included in ongoing contract |
| Architectural Fee Subtotal | 230 | \$195 | \$44,850.00 |

| Exteriors Subtotal | \$89,900.00 |
|---|-------------|
| Consultant Fee Subtotal | \$45,050.00 |
| D13 – Cost Estimator: Luster & Assoc. | \$8,550.00 |
| D04 – MEP: EDesignC | \$6,500.00 |
| D03 – Structural: KPW | \$30,000.00 |
| Consultant Engineers (See EXHIBIT 4 – Consultant Fee Propos | sals) |

* Fees are reduced for Bidding, Construction Administration, and Closeout as a result of this scope of work being completed with Cahill while the work on the project associated with DSA App # 116833 is still ongoing.

Interior Renovations

| LCA Architects | Hours | Rate | Fee |
|--|----------------|-------|-----------------|
| 2A. Programming | | | Amendment No. 1 |
| 2B. Schematic Design | | | Amendment No. 1 |
| 2C. Design Development | 85 | \$195 | \$19,500.00 |
| 2D. Construction Documents | 85 | \$195 | \$19,500.00 |
| 2E. DSA Approval | 60 | \$195 | \$11,700.00 |
| 2F. Bidding | 40 | \$195 | \$7,800.00 |
| 2G. Construction Administration | 320 | \$195 | \$62,400.00 |
| 2H. Close Out | 60 | \$195 | \$11,700.00 |
| Architectural Fee Subtotal | 650 | \$195 | \$126,750.00 |
| Consultant Engineers (See EXHIBIT 4 – Consulta | ant Fee Propos | als) | |
| D04 – MEP: EDesignC | | | \$43,250.00 |
| D13 – Cost Estimator: Luster & Assoc. | _ | | \$9,900.00 |

Consultant Fee Subtotal \$53,150.00

\$179,900.00

| * Project Grand Total | \$269,800.00 |
|-----------------------|--------------|
| Reimbursables | \$20,000.00 |

Interiors Subtotal

* Project grand total is based on 9% of the stated construction budget of \$3,000,000 per the Agreement for Architectural Services – Loving and Campos (LCA) Architects – Fremont High School Replacement Project approved by OUSD board on April 13, 2016 (OUSD Legislative File ID No. 16-0232)

.

3. Fee Schedule Notes

- A. These fees will be billed in keeping with the progress of our work and are due and payable (with no retention) within **30 days** upon the client's receipt of billing invoice from LCA Architects.
- B. This fee quote is good for 30 days.
- C. Proposal based on project commencing immediately and being completed as follows:

Scope A – completed by November 2020 Scope B – completed by October 2021

- D. <u>Reimbursables</u>: Defined per attached Exhibit 2. | BUDGET Included in Fee
- E. <u>Additional Services</u>: Services in addition to the basic scope of work shall be provided on an hourly basis or a mutually agreed upon fixed fee. The rates and multipliers for additional services shall be per the Hourly Fee Rate Schedules attached as Exhibit 2.

4. Base Fee Exclusions

- Civil Engineering
- Fire Protection Systems
- Security Systems (CCTV)
- Landscape Architecture
- Acoustical Consultant
- Construction Management
- Traffic Studies
- Agency Review and Permit Fees
- Topographical & Underground Utilities Surveys
- Boundary Survey
- Title Reports
- Hazardous Material Abatement (Owner to furnish HAZMAT report and specification)
- Destructive Testing
- CHPS / LEED Certification
- Movable Furniture Selection & Procurement
- CCTV Surveillance Camera System (site & building)
- Resolution of Unforeseen Conditions
- Construction Management Software, subscription and management
- Any consultant, engineer, or discipline not specifically identified in this proposal.

EXHIBIT 2


HOURLY FEE SCHEDULE*


| DESCRIPTION | HOURLY RATE |
|--|------------------------|
| Principal | \$215.00 |
| Associate | \$190.00 to \$215.00 |
| Project Manager | \$195.00 |
| Construction Manager | \$150.00 to \$185.00 |
| Project Architect | \$135.00 to \$185.00 |
| Quality Control Manager | \$195.00 |
| Specifications Writer | \$195.00 |
| Job Captain | \$115.00 to \$130.00 |
| Designer | \$95.00 to \$175.00 |
| CAD Tech | \$95.00 to \$140.00 |
| Project Coordinator | \$95.00 to \$135.00 |
| Administration/Research/Presentations | \$90.00 to \$125.00 |
| Clerical | \$105.00 |
| Architectural Animation – Preparation of computer generated views, renderings and simulations of architectural interiors and exteriors. Preparation of video "fly-by's," walkthrough's, and other simulations. | \$170.00/hr. |
| Expert Witness – Review of documents, meetings, site visits, telephone conferences, administration of the documents and materials, research, deposition, testimony, court appearances, and travel time. | \$500.00/hr. |
| Perspective Sketches and Renderings, Visual Simulations | On a Per Drawing Basis |
| Mileage (outside of the Walnut Creek area) **as adjusted by IRS guidelines | 0.58/mile** |

Copies, prints, CADD plots, photography, preparing and compiling .pdf sets, scanning, colored print mounting, long distance phone calls, postage, express mail, and travel outside the Walnut Creek area will be billed on a reimbursable basis: at cost plus 15%.

Overtime - If overtime is required by staff, to meet a customer's timing request, additional hourly fee charges may apply. California employment law will apply.

* Effective 01/01/2019. Subject to change quarterly.

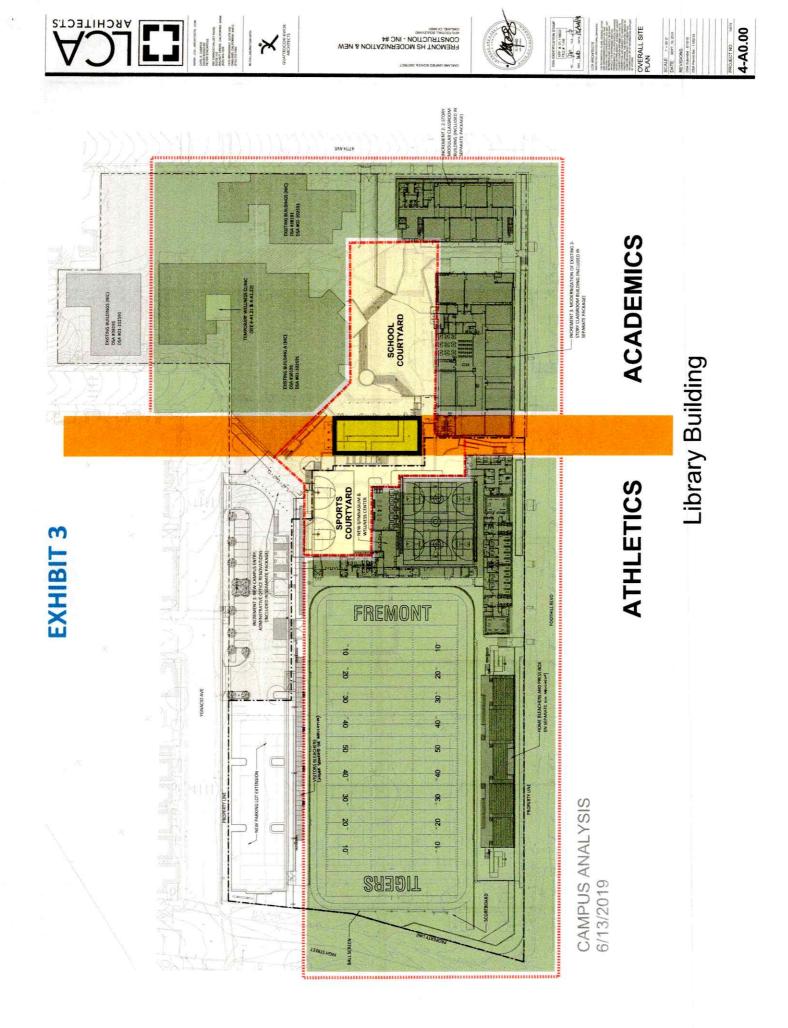


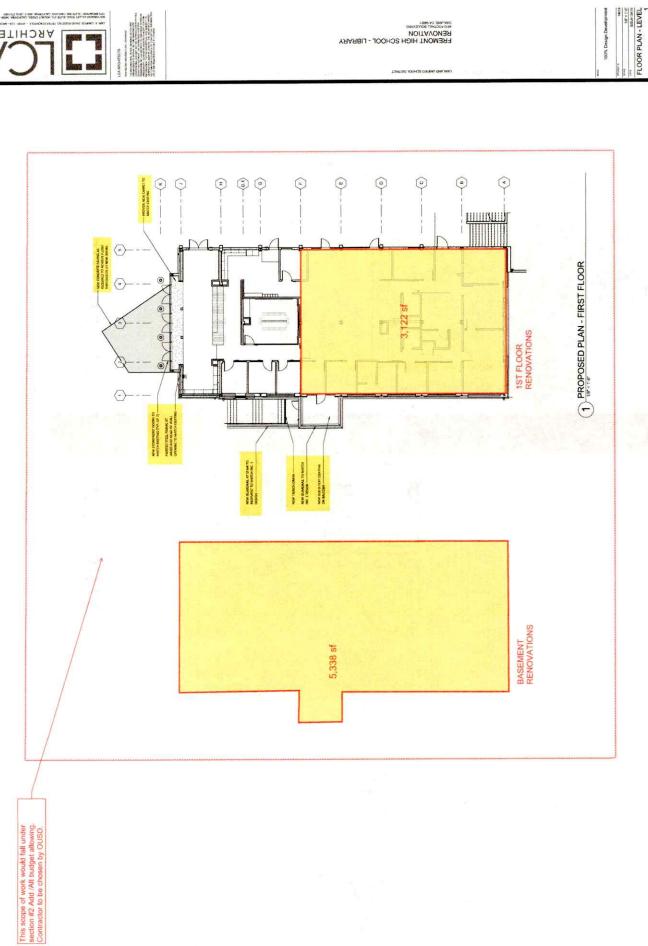


ACC REPORTING THE ADD OFFEND CHECKER MILE CONTRACTOR TO ADDRESS OF ADDRE OF ADDRESS OF A U.S. F ARCHITECTS 200

FREMOUT HIGH SCHOOL - LIBRARY RENOVATION desprotet douge Omeaning of agent

A1.01

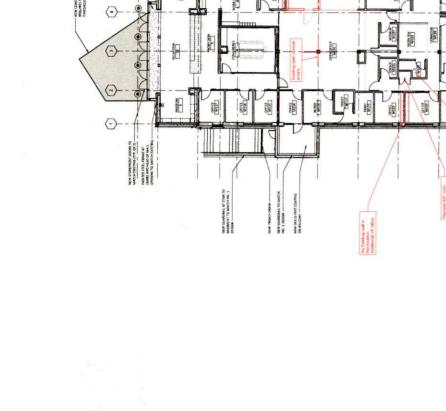




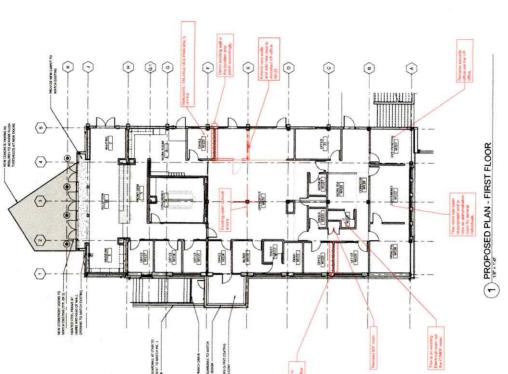




REMOVE THORE SCHOOL - LIBRARY REMOVETION FREMOVETION A1.01

FLOOR PLAN - LEVEL

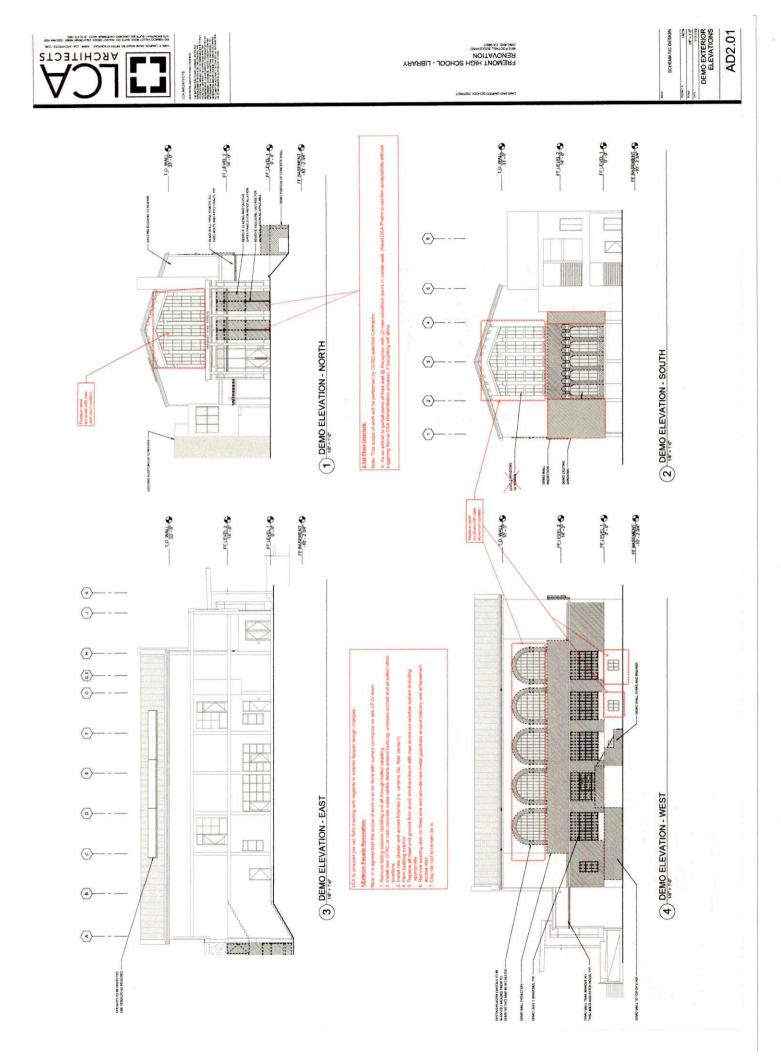

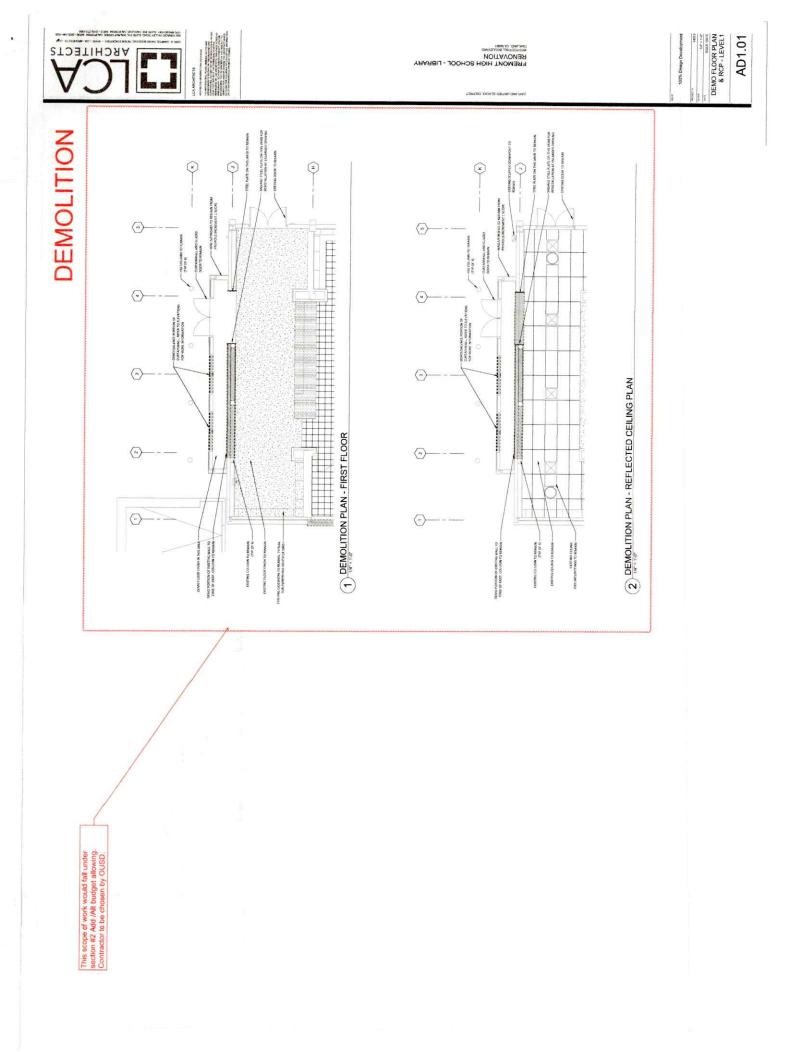

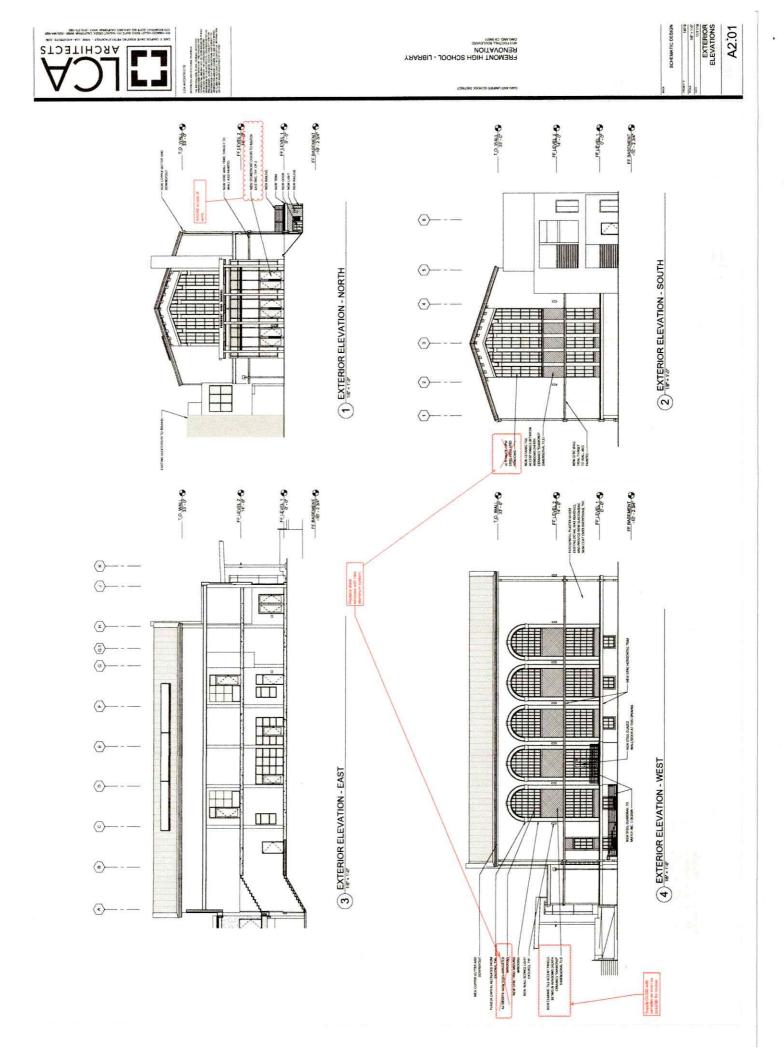


EXHIBIT 4



September 10, 2019

Mr. Joel Williams LCA Architects 590 Ygnacio Valley Road, Suite 310 Walnut Creek, CA 94596

Project:

Fremont HS Library Renovation – ASR#1 – First and Second Floor Improvements 4610 Foothill Blvd, Oakland, CA 94601 KPW Proposal No. 19P552 KPW Project No. 19C172

Subject:

Add Service Request for Additional Structural Engineering Services

Dear Joel,

This add service request is based the additional scope of work identified in your e-mail from September 9, 2019. We understand that the district will be expanding the renovation of the library building to the first and second floors. We understand that the improvements at the first floor will include a light tenant improvement as well as a partial demo of the existing concrete wall at the reception area. The second-floor improvements include a light tenant improvement as well as new HVAC units. The work associated with the demo of the existing concrete wall will require discussions with DSA to ensure that a mandatory seismic upgrade of the entire building is not required. This will largely depend on DSA's interpretation baseline building conditions, as limited seismic strengthening was complete as part of Increment 1 of the campus modernization. This ASR assumes that discussions with DSA will be favorable (cost-effective) and that an extensive seismic upgrade of the building will not be required when removing portions of the concrete wall at the reception area.

The following scope of work is included:

- 1. Meet with DSA to discuss proposed demo of concrete wall at the reception area and obtain concurrence on the approach.
- 2. If DSA agrees that the entire building will not be required to be seismically strengthened, then design the openings in concrete walls. A limited seismic evaluation of the building will be required to prove the alteration is incidental.
- 3. Design HVAC structural support and anchorage as required.
- 4. Check existing structure for impact due to new TI
- 5. Review LCA's details for non-structural components associated with the TI such as ceilings, walls, etc.
- 6. Issue Construction Documents and supplemental calculations as required for DSA approval. Work may be provided under a separate DSA job number if necessary.
- 7. Respond to DSA structural review comments, attend back check meetings as required.
- 8. Provide Construction Administration support as necessary.

We propose to provide the above structural engineering services for the following lump-sum fees:

| ASR#1 - 1 st & 2 nd Floor Improvements: | \$30,000 |
|---|----------|
| Total Lump-Sum Fee: | \$30,000 |

FHS Library - ASR#1 9/10/19



We will bill per the terms noted in the original proposal. We hope you find this proposal acceptable. If the fees and terms provided herein are acceptable, this letter can serve as an interim agreement and our authorization to proceed. Please sign one copy of this letter and return it to our office. We look forward to hearing from you soon.

Very truly yours,

KPW Structural Engineers, Inc.

by Ahuts

Pardeep Jhutti, SE Principal

| A | cce | pte | d, |
|---|-----|-----|----|
| | | | |

By:

LCA Architects

Date:_____

| 55 Harrison St. Suite 550, Oakland, California 94607 | T 510.208.3300 | F 510.208.3303 | www.kpwse.com |
|--|----------------|----------------|---------------|
| f:\proposals\proposed project files\19p000 proposals\19p552 fhs library asr1\19p552 fhslibrary | ary_asr1.doc | | Page 2 of 2 |

September 10, 2019 Revised December 4, 2019



LCA Architects 590 Ygnacio Valley Road, Suite 310 Walnut Creek, CA 94596 (925) 944-2743 jwilliams@lca-architects.com

Attention: Joel Williams, Architect

Subject: Fremont High School - Library Renovations - 4610 Foothill Blvd, Oakland, CA 94601

Scope of Work Outline

The following proposed scope of work is for the Library Building Renovations at Fremont High School (OUSD). EDesignC will engineer the Mechanical, Electrical, Fire Alarm, and Low Voltage Systems:

Exterior Façade Renovations-

- 1. Site visit to review current exterior lighting
- 2. Review of as build documents. To be provided by client
 - a. Remove failing exterior cladding and all through bolted detailing.
 - b. Install new GFRC details around windows and at select other locations.
 - c. Install new plaster and accent finishes (i.e. ceramic tile, metal panel, fiber cement)
 - d. Paint building exterior.
 - e. Replace ground floor wood windows/doors.
 - f. Add Alternate: Remove existing stair on West side and provide new metal guardrails around balcony and at basement access stair.

Interior Renovations -

- 1. Site Visit to review existing systems
- 2. 1st Floor Interiors
 - a. Renovate vice principal's office or construct a new office for her within existing open office area.
 - b. Install new flooring throughout existing to match Inc 1.
 - c. Install new lighting throughout existing to match Inc 1.
 - d. Add Alternate Install new ceiling grid/tile throughout existing 1st floor to match Increment. This will include Mechanical Ductwork Modifications and equipment replacement. This will include new fire alarm devices being installed throughout the remainder of the first floor to match increment 1. It is assumed that the design will be completed 100% through DSA approval and then bid.
 - e. Add Alternate: Reprogram Existing Fire Alarm and Intrusion Alarm Devices Only. Basement, First Floor, and Second Floor. It is assumed that the design will be completed 100% through DSA approval and then bid.

582 Market Street, Suite 400, San Francisco, CA 94104 212 9th Street, Suite 203, Oakland, CA 94607 91 Gregory Lane, Suite 3, Pleasant Hill, CA 94523 Phone 415.963.4303 www.EDesignC.com



Exclusions

- 1. Site visits outside of those noted
- 2. Fire Sprinkler Design. Existing building with existing occupancy classification to remain.
- 3. Data infrastructure design. Assume existing to remain.
- 4. Phone infrastructure design. Assume existing to remain.
- 5. Intrusion Alarm Design. Existing systems to remain as-is.
- 6. HVAC design outside of the first floor interior space. Expecting existing systems to remain as-is.
- 7. Plumbing design. Existing systems to remain as-is.

Phase Deliverables, Schedule, and Fee Compensation

Fixed Fee shall be billed as noted below. Work outside of scope noted above will not be completed without written authorization. Tentative schedule is estimated – delays from city agencies, owner, architect or client may exceed time noted. Schedule is based on updates of models and backgrounds being provided from the client to EDesignC no later than 3 weeks prior to the agreed upon deadline.

| Deliverables | Schedule (TBD) | Fee |
|---|-------------------------|----------|
| Exterior Façade Package | Constructed by 11/20 | \$6,500 |
| Interior Renovations, First Floor Base Bid | Constructed by 11/21 | \$12,500 |
| Interior Renovation, Ceiling Replacement Alternate – Mechanical | Constructed by 11/21 | \$14,000 |
| Interior Renovation, Ceiling Replacement Alternate – Fire Alarm | Constructed by 11/21 | \$6,750 |
| Reprogram FA and IA | Constructed by 11/21 | \$4,500 |
| Total Fixed Fee: | | \$44,250 |

- Invoice progress by the end of each month for work completed on this project or as submittals are completed
- Payment is due 30 days from the invoice date unless otherwise specified
- Payments not received by the due date shall bear interest at the rate of 10% per annum.

EDesignC Proposed additional work for first floor spaces:

1. New IT Design at 1st floor including current District Standard for the following systems: Data/Telephone/Intrusion/Clock/PA \$5,500.00

> 582 Market Street, Suite 400, San Francisco, CA 94104 212 9th Street, Suite 203, Oakland, CA 94607 91 Gregory Lane, Suite 3, Pleasant Hill, CA 94523 Phone 415.963.4303 www.EDesignC.com



Approval:

. .

Please indicate your acceptance of this proposal by signing and dating this agreement on the space provided. Return to <u>amber@edesignc.com</u>, copying <u>admin@edesignc.com</u> when completed.

lut

Stephen Howarter Principal EDesignC Incorporated

12/04/2019

Date

Joel Williams Architect LCA Architects

Date

582 Market Street, Suite 400, San Francisco, CA 94104 212 9th Street, Suite 203, Oakland, CA 94607 91 Gregory Lane, Suite 3, Pleasant Hill, CA 94523 Phone 415-963.4303 www.EDesignC.com

| Oakland Unified School District Fee Proposal for Renovation and Upgrade to Library |
|--|
|--|

| Activity | Hours/each | Rate | | Extension | Notes and Comments |
|---|------------|------|-----------|-----------|--------------------|
| Permit 1- Exterior Renovations- 100% DD package | | | | | |
| Review and familiarization- Exterior Renovation | 4 | Ŷ | 150.00 \$ | - | 600.00 |
| Quantity takeoff | 10 | Ŷ | 150.00 \$ | 1, | 1,500.00 |
| Initial Pricing | 16 | Ŷ | 150.00 \$ | 5, | 2,400.00 |
| Call for quotes | 12 | ŝ | 150.00 \$ | Ť. | 1,800.00 |
| Final pricing | 80 | Ś | 150.00 \$ | τ, | 1,200.00 |
| QA/QC | 7 | ŝ | | ., | 300.00 |
| Oakland Unified School District- format | ŝ | Ŷ | 150.00 \$ | | 750.00 |
| subtotal 100% CDs | | 1 | Ş | 80 | 8,550.00 |
| Permit 1- Exterior Renovations/Additions- 100% DD package | | | Ş | | |
| Review and familiarization- Interior Renovation | 9 | \$ | 150.00 \$ | | 00'006 |
| Quantity takeoff | 16 | Ŷ | 150.00 \$ | 2, | 2,400.00 |
| Initial Pricing | 16 | Ŷ | 150.00 \$ | 2, | 2,400.00 |
| Call for quotes | 10 | Ş | 150.00 \$ | ŗ, | 1,500.00 |
| Final pricing | 10 | \$ | 150.00 \$ | 1, | 1,500.00 |
| QA/QC | 2 | Ŷ | 150.00 \$ | | 300.00 |
| Oakland Unified School District- format | 6 | Ş | 150.00 \$ | | 900.00 |
| subtotal 100% CDs | 66 | | ş | 6 | 6,900.00 |
| Permit 2-Interior Renovations/Additions- 100% CD package | | | | | |
| Review CD and compare to DDs-Interior Renovation | ъ | Ş | 150.00 \$ | | 750.00 |
| Quantity takeoff | 16 | Ŷ | 150.00 \$ | 2, | 2,400.00 |
| Initial Pricing | 80 | Ŷ | 150.00 \$ | ÷ | 1,200.00 |
| Call for quotes | 10 | \$ | 150.00 \$ | 1, | 1,500.00 |
| Final pricing | 80 | ŝ | 150.00 \$ | 1, | 1,200.00 |
| QA/QC | 4 | ŝ | 150.00 \$ | | 600.00 |
| Oakland Unified School District- format | ¢. | ŝ | 150.00 \$ | | 900.00 |
| subtotal 100% CDs | | | Ş | αČ | 8,550.00 |
| total labor | | | Ŷ | 27, | 27,000.00 |
| Printing, copying, misc direct expenses | ŝ | ŝ | 250.00 \$ | | 750.00 |
| Total fees for L. Luster & Associates | | | Ş | 27, | 27,750.00 |
| | | | | | |



CERTIFICATE OF LIABILITY INSURANCE

DATE (MM/DD/YYYY)

| THS CERTIFICATE IS ISSUED AS A MATTRE OF INFORMATION ONLY AND CONFERS NO RIGHTS UPON THE CERTIFICATE HOLDER. THE THE CONFERSE APPONDED & THE FOLLIGE PROLICES | <u> </u> | | | | | | | | — | 11 | /27/2019 |
|---|-------------|---|--------------|---------------|---|----------------|-----------------------------|-----------------------------|-----------------------------------|------------|--------------|
| If SUBERGATION IS MAVED, subject to the terms and conditions of the policy, certain policites may require an endorsement. A statement on this certificate deen not construction to the terms and conditions of the policy, certain policites may require an endorsement. A statement on this certificate deen not construct may be an endorsement. A statement on the control of the policy, certain policites may require an endorsement. A statement on the control of the policy policy pol | С В | ERTIFICATE DOES NOT AFFIRMAT ELOW. THIS CERTIFICATE OF INS | URA | Y OF | R NEGATIVELY AMEND, DOES NOT CONSTITUT | EXTE | ND OR ALT | ER THE CO | VERAGE AFFORDED E | зү тне | POLICIES |
| The certificate does not conter rights to the certificate holder in lieu of such endersement(c). Content Dealey, Renton & Associates Dealey, Renton & Dealey, Ren | IN | PORTANT: If the certificate holder | s an | ADE | ITIONAL INSURED, the p | olicy(i | es) must ha | ve ADDITION | AL INSURED provision | s or be | e endorsed. |
| Precedence P Objects Dealey, Renton S Associates P Objects Dealey, Renton S Dealey, D | | | | | | | | | | | |
| Dealby: Prot Description Constrained Description Description <thdescription< th=""> Description</thdescription<> | th | is certificate does not confer rights t | o the | e cert | ificate holder in lieu of su | | |) | - | | |
| P. O. Box 12675 Oxkland CA 94604-2675 Oxkland CA 94604-2675 Oxkland CA 94604-2675 Upto 1267 Oxkland CA 94604-2675 Upto 1267 U | | | | | | CONTA NAME: | ст | | | | |
| Cakiand CA 594604-2875 Insure Ray Architects, Inc. Insure Ray Architects, Inc. 29424 Story Topacity Origination Control Product Contracts, Inc. Insure Ray Architects, Inc. 29424 Story Topacity Origination Control Product Contracts, Inc. Insure Ray Architects, Inc. 29424 Wained Control Product Control Produc | | | | | | | 510-46 | 5-3090 | FAX | 510-45 | 2-2193 |
| Neuron Co. Neuronal Neuron Neuronal Neuro | | | | | | E MA11 | | | | | 2 2 100 |
| ICANSET I | | Manu CA 94004-2075 | | | | ADDRE | | | | | |
| NUMBED LCARACHT 19445 SDV Typecies Valley Road Names a: National Values File 19445 Winnut Crock CA States Names a: And Insurance Company 11150 COVERAGES CENTIFICATE NUMBER: 149223234 REVISION NUMBER: 21849 COVERAGES CENTIFICATE NUMBER: 149223234 REVISION NUMBER: 21849 COVERAGES CENTIFICATE NUMBER: 149223234 REVISION NUMBER: 218000 COVERAGES CENTIFICATE NUMBER: 149223234 REVISION NUMBER: 210000 REVISION NUMBER: REVISION NUMBER: 2100000 210000 REVISION NUMBER: REVISION NUMBER: 2100000 210000 REVISION NUMBER: REVISION NUMBER: 2100000 200000 | - | | | | - | | | | | | |
| LCA Architects, Inc. S09 Organics Volley Road Walmut Creck CA 94596 Insusanze - American Automobile Ins. Co. Insusanz | | | | | | | | | | | |
| SB0 Ygnacio Välley Road Instance Campeny 11130 Wishnit Creek CA 94595 Instance Campeny 11130 Neurera : | | | | | LOAARCHIT | INSURE | к в : National | Union Fire In | is Co PittsburghPA | | 19445 |
| Walmuit Creek CA 94596 wausene : American Automobile Ins. Co. 21849 Walmuit Creek CA 94596 wausene : American Automobile Ins. Co. 21849 Nesseer : Base : Instelling : Instelling : COVERAGES CERTIFICATE NUMBER: 14923254 REVISION NUMBER: EXPOSION NUMBER: The is To CERTIFY THAT THE FOURCES OF INSURANCE LIGETO BELOW HAVE EEEN ISSUED TO THE NOLKER MARKET PARSE EXPOSION NUMBER: EXPOSION NUMBER: COVERAGES OR MAY PERTAIN, THE INSURANCE AFFORDED BY THE POLICES DESORTED LIGHTS ON DUAL WAVE VALUE EEEN FORCE: Statuer 1 His Subject To ALL THE TERMS, SCULUSIONS AND CONDITIONS OF ANY WAVE VALUE EEN FORCE: Statuer 1 His Subject To ALL THE TERMS, COVING-MARKAGE OCOUND-NOT ANY HAVE VALUE EEN FORCE: Statuer 1 His Subject To ALL THE TERMS, COLMAGEAGEATE LIMIT APPLIEP FR. OCULY WUMBER MULTION FROM THE SUBJECT TO ALL THE TERMS, A COMMERCIA DEBERAL LIMIT APPLIEP FR. OCULY WUMBER Statuer 1 His Subject To ALL THE TERMS, AUTOS ON W AUTOS ON WARKET AND THE POLICY WUMBER Statuer 1 His Subject To ALL THE TERMS, AUTOS ON W AUTOS ON WARKET AND THE POLICY WUMBER Statuer 1 His Subject To ALL THE TERMS, AUTOS ON WARKET AND THE POLICY WUMBER MULTIN Y MULING Y MULTIN Y MULTIN Y MULTIN Y MULTIN Y MULTIN Y MULTIN | | | | | | INSURE | <u> R.c.: Arch</u> Ins | urance Comp | any | | 11150 |
| Development Developme | Wa | lnuť Creek CA 94596 | | | | INSURE | R D: America | n Automobile | Ins. Co. | | 21849 |
| COVERAGES CENTRICATE NUMBER: 140235264 REVISION NUMBER: THS IS TO CENTRY THAT THE POLICES OF POLICES THAN OR CONDITION OF ANY CONTRACT OR OTHER DOUCES TO WHICH THE DECENTRACT OR OTHER ISSUED TO THE INSUED TO THE INSUE | | | | | | INSURE | RE: | | | | |
| THS TO CERTIFY THAT THE POLICIES OF INSURANCE LISTED BELOW HAVE BEEN ISSUED TO THE INSURANCE POLICY PHOLO MARCE TO RATE ADDRESS MIDICATE. NAY BE ISSUED OR MAY PERTIN. THE INSURANCE AFFORDED BY THE POLICIES DESCRIBED TO LAMES. SUBJECT TO ALL THE TERMS, EXCLUSIONS AND CONDITIONS OF SUCH POLICIES LIMITS SHOWN MAY HAVE BEEN TREDUCED BY PARE TO CAME. SUBJECT TO ALL THE TERMS, MARKET TO REVER LIMIT APPLIES TRE. POLICY HUMBER POLICY HUMBER POLICY HUMBER POLICY HUMBER SUBJECT TO ALL THE TERMS, MARKET TO REVER LIMIT APPLIES TRE. STORWL 08132 STORVED ADD CAME. EACH OCCURRENCE \$1,000,000 BOOLT NUMBER AND EXAMPLES TRE. POLICY HUMBER POLICY HUMBER POLICY REVERENCE \$1,000,000 MARKET TO REVER LIMIT APPLIES TRE. POLICY HUMBER POLICY HUMBER \$1,000,000 POLICY HUMBER \$1,000,000 MARKET TO REVER LIMIT APPLIES TRE. POLICY HUMBER STORWED ADDRESS HUMBER \$1,000,000 POLICY REVERS HUMBER \$1,000,000 MARKET TO REVER LIMIT APPLIES TRE. POLICY REVERS HUMBER STORWED ADDRESS HUMBER \$1 | | | | | | INSURE | RF: | | | | |
| INDICATED. NOTWITHSTANDING ANY REQUIREMENT, TERM OF CONDITION OF ANY CONTRACT OR OTHER DOCUMENT WITH RESPECT TO WHICH THIS CERTIFICATE MAY BE ISSUED ON ANY PERIATE DESCRIPTION IN SUBJECT TO ALL THE TERMS, EXCLUSIONS AND COMPTON SOF SUCH POLICIES. LIMITS SHOWN NAY HAVE BEEN REDUCED BY PAD CLAWS. Image: Contract of a strength of the | CO | /ERAGES CER | TIFIC | CATE | NUMBER: 1492235254 | | | | REVISION NUMBER: | | |
| CERTIFICATE MAY DE ISSUED OR MAY PERTAN, THE INSURANCE AFORDED BY THE POLICIES DESCRIBED HEREIN IS SUBJECT TO ALL THE TERMS, EXCLUSIONS AND CONDITIONS OF SUCH POLICIES. LIMITS SHOWN MAY HAVE BEEN REDUCED BY PAID CLAIMS. TYPE OF NUBLANCE ADDREAM LIMITY V Y STSIMULOB132 503/2019 503/2020 LIMITS A CONSTRUCT DESCRIPTION OF DESCRIBED ADDREAM LIMITY SHOWN ANY HAVE BEEN REDUCED BY PAID CLAIMS. LIMITS A CONSTRUCT DESCRIPTION OF DESCRIPTION O | TI | IS IS TO CERTIFY THAT THE POLICIES | OF (| INSUF | RANCE LISTED BELOW HAV | E BEE | N ISSUED TO | THE INSURE | D NAMED ABOVE FOR T | HE POL | ICY PERIOD |
| LTR LTR <thltr< th=""> <thltr< th=""> <thltr< th=""></thltr<></thltr<></thltr<> | CI EX | RTIFICATE MAY BE ISSUED OR MAY | PERT | AIN, CIES. | THE INSURANCE AFFORDE | D BY | The policies Educed by I | S DESCRIBET PAID CLAIMS. | | | |
| CLAMB-MADE X OCCUP CLAMB-X OCCUP CLAMB- | INSR LTR | TYPE OF INSURANCE | ADDL INSD | SUBR WVD | POLICY NUMBER | | POLICY EFF (MM/DD/YYYY) | POLICY EXP (MM/DD/YYYY) | LIMIT | s | |
| CLAIMS-MADE COCUR PARAGE TO FERTED CALMIS-MADE COCURE PROBLEMENT \$1.000,000 MED_EXP_King one person) \$10,000 PERSONAL A GAP MUNTY \$1.000,000 POLICY PROF Loc PROF PROF OTHER COMPRODUCTS COMPOR AGE S2,000,000 PROBUCTS COMPOR AGE S2,000,000 ANY MO SOLEDULED SOLEDULED COMPRODUCTS SOLEDULED COMPRODUCTS SOLEDULED ANY MO SOLEDULED SOLEDULED SOLEDULED SOLEDULED SOLEDULED ANTOS ONLY ANTOS ONLY ANTOS ONLY SOLEDULED SOLEDULED SOLEDULED ANTOS ONLY ANTOS ONLY ANTOS ONLY SOLEDULED SOLEDULED SOLEDULED ANTOS ONLY ANTOS ONLY ANTOS ONLY SOLEDULED SOLEDULED SOLEDULED ANTOS ONLY ANTOS ONLY ANTOS ONLY SOLEDULED SOLEDULED SOLEDULED ANTOS ONLY ANTOS ONLY ANTOS ONLY SOLEDULED SOLEDULED SOLEDULED ANTOS MOLYCKER SOLENTY <td></td> <td>X COMMERCIAL GENERAL LIABILITY</td> <td></td> <td></td> <td>57SBWLQ8132</td> <td></td> <td></td> <td></td> <td></td> <td>\$ 1,000</td> <td>,000</td> | | X COMMERCIAL GENERAL LIABILITY | | | 57SBWLQ8132 | | | | | \$ 1,000 | ,000 |
| GEN. AGGREGATE LIMIT APPLIES PER: Image: state of the state of | | CLAIMS-MADE X OCCUR | | | | | | | | | · · · · · |
| B PERSONAL & ADV INJURY \$ 1,000,000 CHL AGGREGATE LIMIT APPLIES PER. S0,000 POLICY FCG LOC OTHER S0,000 ANTONNEL LIMILITY S0,000 ANTONNEL LIMILITY S0,000 ANTONNEL LIMILITY S0,000 ANTONNEL LIMILITY S0,000 ANTON S0,000 ANTON ONLY ANTON ONLY ANTON ONLY ANTON ANTON ON OPERATIONS / LOCATIONS / VEHCLES (ACOND 101, Additional Remarks | | | | | | | | | | | |
| GENCLAGGREGATE \$ 2,000,000 POLICY PEGC LOC AUTOWORLE LABILITY \$ ANY AUTO COMBINED SINGLE LIMITY \$ OWING DIA Y AUTOSO IN Y B AUTOWORLE LABILITY \$ B OWING DIA Y AUTOSO IN Y B AUTOSO NUY AUTOSO NUY B AUTONOW CLAMASMADE S AUTONOW CLAMASMADE S AUTONOW CLAMASMADE S AUTONOW CLAMASMADE S AUTONOW PAAEPO020103 12/1/2019 11/1/2019 | | | | | | | | | · · · | | |
| POLICY X JEC Loc PRODUCTS - COMPIOP AGG \$2,000,000 OTHER | | | | | | | | | | | |
| Citere Content of the content of th | | | | | | | | | | | |
| AUTOMODILE LABILITY COMMINED SINGLE LIMIT \$ AUTOROBILE LABILITY AUTOROBILE LABILITY I.G. accolentil \$ ANY AUTO GOMENTE LABILITY I.G. accolentil \$ AVTOROBILE LABILITY AUTOS B Committee Single Limit \$ AUTOS ONLY AUTOS AUTOS B B COLLY INJURY (Per parson) \$ B X UMBRELLA LAB X Coccur \$ B CALINEY (Per parson) \$ B X UMBRELLA LAB X Coccur \$ \$ B \$ B AUTOS ONLY \$ \$ B \$ B \$ B CALINEY (PEr parson) \$ \$ B \$ COLL \$ \$ B B B B B | | | | | | | | Í | PRODUCTS - COMP/OP AGG | | ,000 |
| ANAUTO Ide acidenii Ide acideniii Ide acidenii Ide | | | | | | | | | COMBINED SINGLE LIMIT | | |
| OWNED HIRED AUTOS ONLY HIRED AUTOS ONLY HIRED CALMESTADE CAL | | | | | | | | | (Ea accident) | | |
| AUTOS ONLY AUTOS ONLY AUTOS ONLY AUTOS ONLY AUTOS ONLY BUDL, INDON (PER AUdent) 3 B AUTOS ONLY AUTOS ONLY AUTOS ONLY BUDL, INDON (PER AUdent) 3 B AUTOS ONLY AUTOS ONLY S B AUTOS ONLY S COULR C RETENTONAS F S D MOREAN COMPERSI LIBURY Y SCW0066131901 1/1/2019 1/1/2019 X STATTE E.L. DREASE - FOLCY LINT \$ 1,000,000 EL DESCRIPTION OF OFERATIONS / LOCATONS / VEHICLES (ACOPD 101, Additional Remarks Schedule, may be attached if mare space is reavired <td< td=""><td></td><td></td><td></td><td></td><td></td><td></td><td></td><td></td><td>BODILY INJURY (Per person)</td><td>\$</td><td></td></td<> | | | | | | | | | BODILY INJURY (Per person) | \$ | |
| AUTOS ONLY AUTOS ONLY <td></td> <td>AUTOS ONLY AUTOS</td> <td></td> <td></td> <td></td> <td></td> <td></td> <td></td> <td>• •</td> <td>\$</td> <td></td> | | AUTOS ONLY AUTOS | | | | | | | • • | \$ | |
| B X UMBRELLALMB X OCCUR EBU031439288 5/30/2019 5/30/2020 EACH OCCURRENCE \$ 10,000,000 AGGREGATE \$ 10,000,000 AGGREGATE \$ 10,000,000 DED RETENTION \$ Y SCW0066131901 1/1/2019 1/1/2019 EBU031439288 \$ 5/30/2019 5/30/2020 EACH OCCURRENCE \$ 10,000,000 NORKERS COMPENSATION Y SCW0066131901 1/1/2019 1/1/2020 X EBU EBU031439288 MORKERS COMPENSATION Y N/A SCW0066131901 1/1/2019 1/1/2020 X EBU EBU AMWROPHIC FORMATINEE/SECUTIVE Y N/A SCW0066131901 1/1/2019 1/1/2020 SUBSCALE SUBSCALE <td< td=""><td></td><td>AUTOS ONLY AUTOS ONLY</td><td></td><td></td><td></td><td></td><td></td><td></td><td>PROPERTY DAMAGE (Per accident)</td><td>\$</td><td></td></td<> | | AUTOS ONLY AUTOS ONLY | | | | | | | PROPERTY DAMAGE (Per accident) | \$ | |
| EXCESS LIAB CLAIMS-MADE DED RETENTION \$ D WORKERS COMPENSATION \$ AND EMI-DOCOMPERSIDENT INFERSENCE (CUTIVE CUTIVE CUTI | | | | | | | | | | \$ | |
| DED RETENTIONS Including | В | X UMBRELLA LIAB X OCCUR | | | EBU031439288 | | 5/30/2019 | 5/30/2020 | EACH OCCURRENCE | \$ 10,00 | 0,000 |
| DED RETENTION \$ \$ D DED RETENTION \$ Y SCW0066131901 1/1/2019 1/1/2020 X PER_T STATUTE ETH AND EMPCRES LORDFARTINER/EXECUTIVE Y IN ANA MARKERSE COLUDEO? N / A Y SCW0066131901 1/1/2019 1/1/2020 X PER_T STATUTE EL DESCRIPTION OF OPERATIONS below S 1,000,000 C Professional Liability N / A PAAEP0020103 12/1/2019 12/1/2020 S2:000,000 DESCRIPTION OF OPERATIONS below DESCRIPTION OF OPERATIONS / VEHICLES (ACORD 101, Additional Remarks Schedule, may be attached if more space is required) Reference CE Professional Liability PAAEP0020103 12/1/2019 12/1/2020 S2:000,030 Der Claim Annual Aggregate DESCRIPTION OF OPERATIONS / LOCATIONS / VEHICLES (ACORD 101, Additional Remarks Schedule, may be attached if more space is required) Reference Reference Reference DESCRIPTION OF OPERATIONS / LOCATIONS / VEHICLES (ACORD 101, Additional Remarks Schedule, may be attached. Schedule, may be attached if more space is required) Reference CE Fremont New Construction Project - Oakland Unified School District is named as an Additional Insured as respects General Liability as required per written contract or agreement | | | | | | | | Ì | AGGREGATE | | |
| D WORKERS COMPENSATION AND EMPLOYERS LUBITY AND EMPLOYERS LUBITY AND PROPERTIGRATINER(EXECUTIVE DESCRIPTION OF OPENATIONS / LOCATIONS / VEHICLES (ACORD 101, Additional Remarks Schedule, may be attached if more space is required) Re: Fremon New Construction Project - Oakland Unified School District Division of Facilities Planning & Mgmt. 955 High Street Oakland CA 94601-4404 Y / N Y / N | | | | | | | | | | | |
| Average of the standard of the | D | | | Y | SCW0066131901 | 1 | 1/1/2019 | 1/1/2020 | X PER OTH- | Ψ | |
| OFFCERMEMBERERCLUDED? N/A Image: Construction of the second of | - | | | | 00110000101001 | | | 1112020 | | | |
| If yes, describe under E.L. DISEASE - POLICY LIMIT \$ 1,000,000 C Professional Liability PAAEPD020103 12/1/2019 12/1/2020 \$2,000,000 per Claim Annual Aggregate DESCRIPTION OF OPERATIONS / LOCATIONS / VEHICLES (ACORD 101, Additional Remarks Schedule, may be attached if more space is required) Re: Fremont New Construction Project - Oakland Unified School District is named as an Additional Insured as respects General Liability as required per written contract or agreement. Insurance coverage includes waiver of subrogation per the attached. CERTIFICATE HOLDER CANCELLATION 30 Day Notice of Cancellation Oakland Unified School District Division of Facilities Planning & Mgmt. 955 High Street Oakland CA 94601-4404 Stop Policy Provisions | | OFFICER/MEMBEREXCLUDED? | N/A | | | | | - | | | |
| DESCRIPTION OF OPERATIONS / LOCATIONS / VEHICLES (ACORD 101, Additional Remarks Schedule, may be attached if more space is required) EL. DISEASE - POLICY LIMIT \$ 1,000,000 per Claim DESCRIPTION OF OPERATIONS / LOCATIONS / VEHICLES (ACORD 101, Additional Remarks Schedule, may be attached if more space is required) B2(1/2019) 12/1/2020 B2(000,000) Per Claim Annual Aggregate DESCRIPTION OF OPERATIONS / LOCATIONS / VEHICLES (ACORD 101, Additional Remarks Schedule, may be attached if more space is required) Re: Fremont New Construction Project - Oakland Unified School District is named as an Additional Insured as respects General Liability as required per written contract or agreement. Insurance coverage includes waiver of subrogation per the attached. CERTIFICATE HOLDER CANCELLATION 30 Day Notice of Cancellation CERTIFICATE HOLDER Should Any OF THE ABOVE DESCRIBED POLICIES BE CANCELLED BEFORE THE EXPIRATION DATE THEREOF, NOTICE WILL BE DELIVERED IN ACCORDANCE WITH THE POLICY PROVISIONS. Oakland Unified School District Division of Facilities Planning & Mgmt. 955 High Street Oakland CA 94601-4404 AuthorizeD REPRESENTATIVE AUTHORIZED REPRESENTATIVE Samuelland Mathematical Representative | 1 | If ves, describe under | | | | | | ľ | ······ | | |
| DESCRIPTION OF OPERATIONS / LOCATIONS / VEHICLES (ACORD 101, Additional Remarks Schedule, may be attached if more space is required) S4,000,000 Annual Aggregate DESCRIPTION OF OPERATIONS / LOCATIONS / VEHICLES (ACORD 101, Additional Remarks Schedule, may be attached if more space is required) Re: Fremont New Construction Project - Oakland Unified School District is named as an Additional Insured as respects General Liability as required per written contract or agreement. Insurance coverage includes waiver of subrogation per the attached. CERTIFICATE HOLDER CANCELLATION 30 Day Notice of Cancellation Oakland Unified School District SHOULD ANY OF THE ABOVE DESCRIBED POLICIES BE CANCELLED BEFORE THE EXPRATION DATE THEREOF, NOTICE WILL BE DELIVERED IN ACCORDANCE WITH THE POLICY PROVISIONS. Oakland CA 94601-4404 Authorized Representative | | DÉSCRIPTION OF OPERATIONS below | | | | | <u> </u> | | · • | | |
| Re: Fremont New Construction Project - Oakland Unified School District is named as an Additional Insured as respects General Liability as required per written contract or agreement. Insurance coverage includes waiver of subrogation per the attached. CERTIFICATE HOLDER CANCELLATION 30 Day Notice of Cancellation CANCELLATION 30 Day Notice of Cancellation ShouLD ANY OF THE ABOVE DESCRIBED POLICIES BE CANCELLED BEFORE THE EXPIRATION DATE THEREOF, NOTICE WILL BE DELIVERED IN ACCORDANCE WITH THE POLICY PROVISIONS. Oakland Unified School District Division of Facilities Planning & Mgmt. 955 High Street Oakland CA 94601-4404 | С | Professional Liability | | | PAAEP0020103 | | 12/1/2019 | 12/1/2020 | \$2,000,000 \$4,000,000 | | |
| Re: Fremont New Construction Project - Oakland Unified School District is named as an Additional Insured as respects General Liability as required per written contract or agreement. Insurance coverage includes waiver of subrogation per the attached. CERTIFICATE HOLDER CANCELLATION 30 Day Notice of Cancellation CANCELLATION 30 Day Notice of Cancellation ShouLD ANY OF THE ABOVE DESCRIBED POLICIES BE CANCELLED BEFORE THE EXPIRATION DATE THEREOF, NOTICE WILL BE DELIVERED IN ACCORDANCE WITH THE POLICY PROVISIONS. Oakland Unified School District Division of Facilities Planning & Mgmt. 955 High Street Oakland CA 94601-4404 | | | | | | | | | | | |
| CERTIFICATE HOLDER CANCELLATION 30 Day Notice of Cancellation Certificate Holder Cancellation 30 Day Notice of Cancellation Oakland Unified School District SHOULD ANY OF THE ABOVE DESCRIBED POLICIES BE CANCELLED BEFORE Division of Facilities Planning & Mgmt. SHOULD ANY OF THE ABOVE DESCRIBED POLICIES BE CANCELLED BEFORE Oakland CA 94601-4404 Authorized Representative | | | | | | | | | | no di line | |
| CERTIFICATE HOLDER CANCELLATION 30 Day Notice of Cancellation Oakland Unified School District SHOULD ANY OF THE ABOVE DESCRIBED POLICIES BE CANCELLED BEFORE Oakland Unified School District SHOULD ANY OF THE ABOVE DESCRIBED POLICIES BE CANCELLED BEFORE Division of Facilities Planning & Mgmt. ACCORDANCE WITH THE POLICY PROVISIONS. 955 High Street Authorized REPRESENTATIVE Oakland CA 94601-4404 Sur Hudget | | | | | | | | aureu as resp | ects General Liability as | rednite(| her wurren |
| Oakland Unified School District SHOULD ANY OF THE ABOVE DESCRIBED POLICIES BE CANCELLED BEFORE Division of Facilities Planning & Mgmt. ACCORDANCE WITH THE POLICY PROVISIONS. 955 High Street AUTHORIZED REPRESENTATIVE Oakland CA 94601-4404 See heat | 5., | | | | | | | | | | |
| Oakland Unified School District SHOULD ANY OF THE ABOVE DESCRIBED POLICIES BE CANCELLED BEFORE Division of Facilities Planning & Mgmt. ACCORDANCE WITH THE POLICY PROVISIONS. 955 High Street AUTHORIZED REPRESENTATIVE Oakland CA 94601-4404 See heat | | | | | | | | | | | |
| Oakland Unified School District SHOULD ANY OF THE ABOVE DESCRIBED POLICIES BE CANCELLED BEFORE Division of Facilities Planning & Mgmt. ACCORDANCE WITH THE POLICY PROVISIONS. 955 High Street AUTHORIZED REPRESENTATIVE Oakland CA 94601-4404 See heat | | | | | | | | | | | 1 |
| Oakland Unified School District SHOULD ANY OF THE ABOVE DESCRIBED POLICIES BE CANCELLED BEFORE Division of Facilities Planning & Mgmt. ACCORDANCE WITH THE POLICY PROVISIONS. 955 High Street AUTHORIZED REPRESENTATIVE Oakland CA 94601-4404 See heat | 050 | | | | | CANC | FLIATIONS | 0 Day Matica | of Cancellation | | |
| Oakland Unified School District THE EXPIRATION DATE THEREOF, NOTICE WILL BE DELIVERED IN ACCORDANCE WITH THE POLICY PROVISIONS. Division of Facilities Planning & Mgmt. Authorized Representative 955 High Street Authorized Representative Oakland CA 94601-4404 Same from from from from from from from from | UCh | | | | Г | CANC | ELLATIONS | IN Day NOLICE | | | 1 |
| Oakland Unified School District THE EXPIRATION DATE THEREOF, NOTICE WILL BE DELIVERED IN ACCORDANCE WITH THE POLICY PROVISIONS. Division of Facilities Planning & Mgmt. Authorized Representative 955 High Street Authorized Representative Oakland CA 94601-4404 Same from from from from from from from from | | | | | | SHOL | | | | | |
| Oakland Onlined School District Division of Facilities Planning & Mgmt. 955 High Street Oakland CA 94601-4404 | | | | | | | | | | | |
| Division of Facilities Planning & Mgmt. 955 High Street Oakland CA 94601-4404 Ser har | | Oakland Unified School Dis | trict | | Í | ACCO | ORDANCE WIT | H THE POLICY | Y PROVISIONS. | | ĺ |
| Oakland CA 94601-4404 Sen hat | | Division of Facilities Planni | | Mgn | nt. | | | | | | |
| Ser hat | | | | - | | AUTHOR | ZED REPRESEN | ITATIVE | | | i |
| © 1988-2015 ACORD CORPORATION. All rights reserved | | Oakland CA 94601-4404 | | | | 5 | - heter | . | | | 1 |
| © 1988-2015 ACORD CORPORATION. All rights reserved | | 1 | | | 1 | <i></i> | 1 | | | | |
| | | 1 | | | 1 | | © 198 | 38-2015 ACC | ORD CORPORATION | All riah | ts reserved. |

,

The ACORD name and logo are registered marks of ACORD

Workers' Compensation and Employers' Liability Insurance Policy Waiver of Our Right to Recover From Others Endorsement - California WC 04 03 06

If the following information is not complete, refer to the appropriate Schedule attached to the policy.

Insured LCA Architects, Inc.

Producer Dealey, Renton & Associates

Policy Number SCW0066131901

Effective Date 01/01/2019

Schedule

Person or Organization

Job Description

ALL PERSONS OR ORGANIZATIONS THAT ARE PARTIE TO A CONTRACT THAT REQUIRED YOU TO OBTAIN THIS AGREEMENT, PROVIDED YOU EXECUTED THE CONTRACT BEFORE THE LOSS

Additional Premium %

. . .

We have the right to recover our payments from anyone liable for an injury covered by this policy. We will not enforce our right against the person or organization named in the Schedule. (This agreement applies only to the extent that you perform work under a written contract that requires you to obtain this agreement from us.) You must maintain payroll records accurately segregating the remuneration of your employees while engaged in the work described in the Schedule.

The additional premium for this endorsement shall be the percentage, as shown in the Schedule applicable to this endorsement, of the California workers' compensation premium otherwise due on such remuneration.

This Form must be attached to Change Endorsement when issued after the policy is written. One of the Fireman's Fund Insurance Companies as named in the policy

Julie a. Mun-

ADDITIONAL COVERAGES BY WRITTEN CONTRACT, AGREEMENT OR PERMIT

This is a summary of the coverage provided under the following form (complete form available):

BUSINESS LIABILITY COVERAGE FORM SS 00 08 04 05

Additional Insured When Required by Written Contract, Written Agreement or Permit

WHO IS AN INSURED under Section C. is amended to include as an additional insured, but only with respect to liability for "bodily injury", "property damage" or "personal and advertising injury" caused, in whole or in part, by your acts or omissions or the acts or omissions of those acting on your behalf:

- (a) In the performance of your ongoing operations;
- (b) In connection with your premises owned by or rented to you; or
- (c) In connection with "your work" and included within the "products completed operations hazard", but only if
 - (i) The written contract or written agreement requires you to provide such coverage to such additional insured; and
 - (ii) This Coverage Part provides coverage for "bodily injury" or "property damage" included within the "products completed operations hazard".

The person(s) or organization(s) are additional insureds when you have agreed, in a written contract, written agreement or because of a permit issued by a state or political subdivision, that such person or organization be added as an additional insured on your policy, provided the injury or damage occurs subsequent to the execution of the contract or agreement, or the issuance of the permit.

A person or organization is an additional insured under the provision only for that period of time required by the contract, agreement or permit.

With respect to the insurance afforded to the additional insured, this insurance does not apply to: "Bodily injury", "property damage" or "personal and advertising injury" arising out of the rendering of, or failure to render, any professional architectural, engineering or surveying services, including:

- (a) The preparing, approving, or failure to prepare or approve, maps, shop drawings, opinions, reports, surveys, field orders, change orders, designs or drawings and specification: or
- (b) Supervisory, inspection, architectural or engineering activities.

The limits of insurance that apply to additional insureds are described in Section D. Limits Of Insurance.

How this insurance applies when other insurance is available to an additional insured is described in the Other Insurance Condition in Section E. Liability And Medical Expenses General Conditions.

No person or organization is an insured with respect to the conduct of any current or past partnership, joint venture or limited liability company that is not shown as a Named Insured in the Declarations.

Other Insurance

If other valid and collectible insurance is available for a loss we cover under this Coverage Part, our obligations are limited as follows:

When You Add Others As An Additional Insured To This Insurance: That is other insurance available to an additional insured. However, the following provisions apply to other insurance available to any person or organization who is an additional insured under this Coverage Part:

- (a) Primary Insurance When Required By Contract: This insurance is primary if you have agreed in a written contract, written agreement or permit that this insurance be primary. If other insurance is also primary, we will share with all that other insurance by the method described in c. below.
- (b) Primary And Non-Contributory To Other Insurance When Required By Contract: If you have agreed in a written contract, written agreement or permit that this insurance is primary and non-contributory with the additional insured's own insurance, this insurance is primary and we will not seek contribution from that other insurance.

Paragraphs (a) and (b) do not apply to other insurance to which the additional insured has been added as an additional insured.

c. Method Of Sharing

If all the other insurance permits contribution by equal shares, we will follow this method also. Under this approach, each insurer contributes equal amounts until it has paid its applicable limit of insurance or none of the loss remains, whichever comes first.

If any of the other insurance does not permit contribution by equal shares, we will contribute by limits. Under this method, each insurer's share is based on the ratio of its applicable limit of insurance to the total applicable limits of insurance of all insurers.

Waiver of Subrogation

If you have waived any rights of recovery against any person or organization for all or part of any payment, including Supplementary Payments, we have made under this Coverage Part, we also waive that right, provided you waived your rights of recovery against such person or organization in a contract, agreement or permit that was executed prior to the injury or damage



CERTIFICATE OF LIABILITY INSURANCE

DATE (MM/DD/YYYY)

| | | | | | | 12712019 |
|--|--|---|----------------------------|---|-------------------|---------------------------|
| THIS CERTIFICATE IS ISSUED AS A MATTER OF INFO CERTIFICATE DOES NOT AFFIRMATIVELY OR NEGAT BELOW. THIS CERTIFICATE OF INSURANCE DOES I REPRESENTATIVE OR PRODUCER, AND THE CERTIFIC. | IVELY AMEND, EXTE NOT CONSTITUTE A (ATE HOLDER. | ND OR ALT | ER THE CO BETWEEN 1 | VERAGE AFFORDED E THE ISSUING INSURER | BY THE (S), AU | POLICIES |
| IMPORTANT: If the certificate holder is an ADDITIONAL If SUBROGATION IS WAIVED, subject to the terms and | conditions of the poli | cy, certain p | olicies may | NAL INSURED provision require an endorsement | sorbe t. Ast | e endorsed. atement on |
| this certificate does not confer rights to the certificate he | older in lieu of such en | | i). | <u></u> | | |
| PRODUCER Dealey, Renton & Associates | NAME: | | | | | |
| P. O. Box 12675 | PHONE (A/C, N | o, Ext): 510-46 | 5-3090 | FAX (A/C, No): | 510-45 | 2-2193 |
| Oakland CA 94604-2675 | F-MAI | ss: certificat | | nton.com | | |
| | | IN | | RDING COVERAGE | | NAIC # |
| | INCLUD | ERA: Hartford | | | | 29424 |
| INSURED | | | | ns Co PittsburghPA | | |
| LCA Architects, Inc. | | | | × | | 19445 |
| 590 Ygnacio Valley Road | | ER c : Arch Ins | | | | 11150 |
| Walnut Creek CA 94596 | INSURI | ER D : America | n Automobile | Ins. Co. | | 21849 |
| | INSURE | ERE: | | · · · · · · · · · · · · · · · · · · · | | |
| | INSURE | RF: | | | | |
| COVERAGES CERTIFICATE NUMBE | | | | REVISION NUMBER: | | |
| THIS IS TO CERTIFY THAT THE POLICIES OF INSURANCE LIS INDICATED. NOTWITHSTANDING ANY REQUIREMENT, TERM CERTIFICATE MAY BE ISSUED OR MAY PERTAIN, THE INSU EXCLUSIONS AND CONDITIONS OF SUCH POLICIES. LIMITS SH INSR | I OR CONDITION OF AN IRANCE AFFORDED BY | Y CONTRACT THE POLICIE REDUCED BY | OR OTHER I S DESCRIBE | DOCUMENT WITH RESPEC | ст то у | WHICH THIS |
| LTR TYPE OF INSURANCE INSD WVD | POLICY NUMBER | POLICY EFF (MM/DD/YYYY) | POLICY EXP (MM/DD/YYYY) | LIMIT | S | |
| A X COMMERCIAL GENERAL LIABILITY Y Y 57SBWL | 28132 | 5/30/2019 | 5/30/2020 | EACH OCCURRENCE | \$ 1,000, | ,000 |
| CLAIMS-MADE X OCCUR | | | ľ | DAMAGE TO RENTED PREMISES (Ea occurrence) | \$ 1,000, | ,000 |
| | | 1 | | MED EXP (Any one person) | \$ 10,000 | 0 |
| | | | | PERSONAL & ADV INJURY | \$ 1,000, | |
| GEN'L AGGREGATE LIMIT APPLIES PER: | | | | GENERAL AGGREGATE | \$ 2,000 | |
| | | | | PRODUCTS - COMP/OP AGG | | |
| | | | | PRODUCTS - COMP/OP AGG | \$ 2,000, \$ | ,000 |
| | | | | COMBINED SINGLE LIMIT | | |
| | | | | (Ea accident) | \$ | <u> </u> |
| | | | | BODILY INJURY (Per person) | \$ | |
| OWNED SCHEDULED AUTOS ONLY AUTOS | | | | BODILY INJURY (Per accident) | \$ | |
| HIRED NON-OWNED AUTOS ONLY AUTOS ONLY | | | | PROPERTY DAMAGE (Per accident) | \$ | |
| | | | | | \$ | |
| B X UMBRELLA LIAB X OCCUR EBU0314 | 39288 | 5/30/2019 | 5/30/2020 | EACH OCCURRENCE | \$ 10,000 | 0,000 |
| EXCESS LIAB CLAIMS-MADE | | | | AGGREGATE | \$ 10.000 | 000 |
| DED RETENTION \$ | | | | | \$ | |
| D WORKERS COMPENSATION Y SCW0066 | \$131901 | 1/1/2019 | 1/1/2020 | X PER OTH- | 4 | |
| AND EMPLOYERS' LIABILITY Y/N | | | | | | 000 |
| ANYPROPRIETOR/PARTNER/EXECUTIVE OFFICER/MEMBEREXCLUDED? | | | | E.L. EACH ACCIDENT | \$ 1,000, | |
| (Mandatory in NH) | | | | E.L. DISEASE - EA EMPLOYEE | | |
| DÉSCRIPTION OF OPERATIONS below | | | | | \$1,000, | |
| C Professional Liability PAAEP00 | 20103 | 12/1/2019 | 12/1/2020 | \$2,000,000 \$4,000,000 | per Cla Annua | aim I Aggregate |
| DESCRIPTION OF OPERATIONS / LOCATIONS / VEHICLES (ACORD 101, Addition Re: Fremont New Construction Project - Oakland Unified Schoo contract or agreement. Insurance coverage includes waiver of s | ol District is named as ar | n Additional Ir | | | required | l per written |
| | | | | | | |
| CERTIFICATE HOLDER | | ELLATION | ou Day NOtice | of Cancellation | | |
| Oakland Unified School District Division of Facilities Planning & Mgmt. | THE | EXPIRATION ORDANCE WIT | DATE THE | ESCRIBED POLICIES BE CA REOF, NOTICE WILL B Y PROVISIONS. | | |
| 955 High Street | | RIZED REPRESEI | ITATIVE | | | |
| Oakland CA 94601-4404 | S | - hat | | | | |
| | • | © 19 | 88-2015 ACC | ORD CORPORATION. | Il right | ts reserved |

The ACORD name and logo are registered marks of ACORD

Workers' Compensation and Employers' Liability Insurance Policy Waiver of Our Right to Recover From Others Endorsement - California WC 04 03 06

If the following information is not complete, refer to the appropriate Schedule attached to the policy.

Insured LCA Architects, Inc.

Producer Dealey, Renton & Associates

Policy Number SCW0066131901

Effective Date 01/01/2019

Schedule

Person or Organization

Job Description

ALL PERSONS OR ORGANIZATIONS THAT ARE PARTIE TO A CONTRACT THAT REQUIRED YOU TO OBTAIN THIS AGREEMENT, PROVIDED YOU EXECUTED THE CONTRACT BEFORE THE LOSS

Additional Premium %

We have the right to recover our payments from anyone liable for an injury covered by this policy. We will not enforce our right against the person or organization named in the Schedule. (This agreement applies only to the extent that you perform work under a written contract that requires you to obtain this agreement from us.) You must maintain payroll records accurately segregating the remuneration of your employees while engaged in the work described in the Schedule.

The additional premium for this endorsement shall be the percentage, as shown in the Schedule applicable to this endorsement, of the California workers' compensation premium otherwise due on such remuneration.

This Form must be attached to Change Endorsement when issued after the policy is written. One of the Fireman's Fund Insurance Companies as named in the policy

pelie a. Bern

ADDITIONAL COVERAGES BY WRITTEN CONTRACT, AGREEMENT OR PERMIT

This is a summary of the coverage provided under the following form (complete form available):

BUSINESS LIABILITY COVERAGE FORM SS 00 08 04 05

Additional Insured When Required by Written Contract, Written Agreement or Permit

WHO IS AN INSURED under Section **C**. is amended to include as an additional insured, but only with respect to liability for "bodily injury", "property damage" or "personal and advertising injury" caused, in whole or in part, by your acts or omissions or the acts or omissions of those acting on your behalf:

- (a) In the performance of your ongoing operations;
- (b) In connection with your premises owned by or rented to you; or
- (c) In connection with "your work" and included within the "products completed operations hazard", but only if
 - (i) The written contract or written agreement requires you to provide such coverage to such additional insured; and
 - (ii) This Coverage Part provides coverage for "bodily injury" or "property damage" included within the "products completed operations hazard".

The person(s) or organization(s) are additional insureds when you have agreed, in a written contract, written agreement or because of a permit issued by a state or political subdivision, that such person or organization be added as an additional insured on your policy, provided the injury or damage occurs subsequent to the execution of the contract or agreement, or the issuance of the permit.

A person or organization is an additional insured under the provision only for that period of time required by the contract, agreement or permit.

With respect to the insurance afforded to the additional insured, this insurance does not apply to: "Bodily injury", "property damage" or "personal and advertising injury" arising out of the rendering of, or failure to render, any professional architectural, engineering or surveying services, including:

- (a) The preparing, approving, or failure to prepare or approve, maps, shop drawings, opinions,
- reports, surveys, field orders, change orders, designs or drawings and specification: or
- (b) Supervisory, inspection, architectural or engineering activities.

The limits of insurance that apply to additional insureds are described in Section D. Limits Of Insurance.

How this insurance applies when other insurance is available to an additional insured is described in the Other Insurance Condition in Section E. Liability And Medical Expenses General Conditions.

No person or organization is an insured with respect to the conduct of any current or past partnership, joint venture or limited liability company that is not shown as a Named Insured in the Declarations.

Other Insurance

If other valid and collectible insurance is available for a loss we cover under this Coverage Part, our obligations are limited as follows:

When You Add Others As An Additional Insured To This Insurance: That is other insurance available to an additional insured. However, the following provisions apply to other insurance available to any person or organization who is an additional insured under this Coverage Part:

- (a) Primary Insurance When Required By Contract: This insurance is primary if you have agreed in a written contract, written agreement or permit that this insurance be primary. If other insurance is also primary, we will share with all that other insurance by the method described in c. below.
- (b) Primary And Non-Contributory To Other Insurance When Required By Contract: If you have agreed in a written contract, written agreement or permit that this insurance is primary and non-contributory with the additional insured's own insurance, this insurance is primary and we will not seek contribution from that other insurance.

Paragraphs (a) and (b) do not apply to other insurance to which the additional insured has been added as an additional insured.

c. Method Of Sharing

If all the other insurance permits contribution by equal shares, we will follow this method also. Under this approach, each insurer contributes equal amounts until it has paid its applicable limit of insurance or none of the loss remains, whichever comes first.

If any of the other insurance does not permit contribution by equal shares, we will contribute by limits. Under this method, each insurer's share is based on the ratio of its applicable limit of insurance to the total applicable limits of insurance of all insurers.

Waiver of Subrogation

If you have waived any rights of recovery against any person or organization for all or part of any payment, including Supplementary Payments, we have made under this Coverage Part, we also waive that right, provided you waived your rights of recovery against such person or organization in a contract, agreement or permit that was executed prior to the injury or damage



DIVISION OF FACILITIES PLANNING & MANAGEMENT ROUTING FORM

| Project Fremont High School New Construction Project Site 302 | | | | | | | | |
|---|--|-----------|-----------------------------------|--|--|--|--|--|
| Sandana | Basic Direction | | | | | | | |
| Services C | BILLIOL DE DIOVIORO UNTIL TAS CONTRACT IS AWAMAA IN 196 H | | | | | | | |
| Services c | annot be provided until the contract is awarded by the B authority delegated by t | he Board. | by the Superintendent pursuant to | | | | | |

| | Cor | tractor Information | | | | | | |
|--------------------|----------------------------------|---------------------|-----|-------------|-------|-------|-------|----------|
| Contractor Name | LCA Architects | Agency's Cont | act | Carl Cam | DOS | | | |
| OUSD Vendor ID # | 002515 | Title | | CEO | | | | |
| Street Address | 245 Ygnacio Valley Road | City | Wal | nut Creek | State | CA | Zip | 94596 |
| Telephone | 510-444-7959 | Policy Expires | Т | | | | | 1 |
| Contractor History | Previously been an OUSD contract | ctor? X Yes 🗌 No | W | orked as an | OUSD | mplov | ee? 🗖 | Yes X No |
| OUSD Project # | 13158 | | | | | | | |


| | Term of | Original/Amended Contract | |
|---|-----------|--|------------|
| Date Work Will Begin (i.e., effective date of contract) | 3-13-2016 | Date Work Will End By (not more than 5 years from start date; for construction contracts, enter glanned completion date) | 12-31-2020 |
| A | | New Date of Contract End (If Any) | 2-28-2021 |

| | | Compen | sation/Revised Compensation | | |
|------------|-----------------------------------|-----------------|--|--|---------------|
| | ntract, Total Price (Lump Sum) | \$ | If New Contract, Total Contract Price (Not To Exceed) | \$ 8,60 | 7,465.00 |
| Pay Rate | Per Hour (If Houriy) | \$ | If Amendment, Change in Price | | ,000.00 |
| Other Exp | enses | | Requisition Number | | |
| | | | Budget Information F to ads please contact the State on Lifedeum Clienciation | en e | I.K. poladi M |
| Resource # | Funding Source | | Org Key | Object Code | Amount |
| 650 9594 | Fund 21 Measure J | 9 6215 \$500,00 | | | |

| | Approval and Routing (in order of a | pproval steps) | | |
|-----|--|-----------------------------|-------------|--------------------|
| Sen | vices cannot be provided before the contract is fully approved and a Purchase Orde wedge services were not provided before a PO was issued. | r is issued. Signing this c | locument af | firms that to your |
| | Division Head Phone | 510-535-7038 | Fax | 510-535-7082 |
| 1. | Acting Director, Facilities Planning and Management | | | |
| | Signature | Date Approved | 122 | 2020 |
| 2. | General Counsel, Department of Facilities Planning and Management |) | 1 | 1 |
| ٤. | Signature as to turn only | Date Approved | 1/29/ | 20 |
| | Interim Deputy Chief, Facilities Planning and Management | | | |
| 3. | Signature . | Date Approved | 1/25/2 | 2 |
| | Chief Financial Office | | 1 | |
| 4. | Signature | Date Approved | | |
| | President, Board of Education | | | |
| 5. | Signature | Date Approved | | |

{SR359921}A999069.P001 Rev. 1/23/2020

THIS FORM IS NOT A CONTRACT

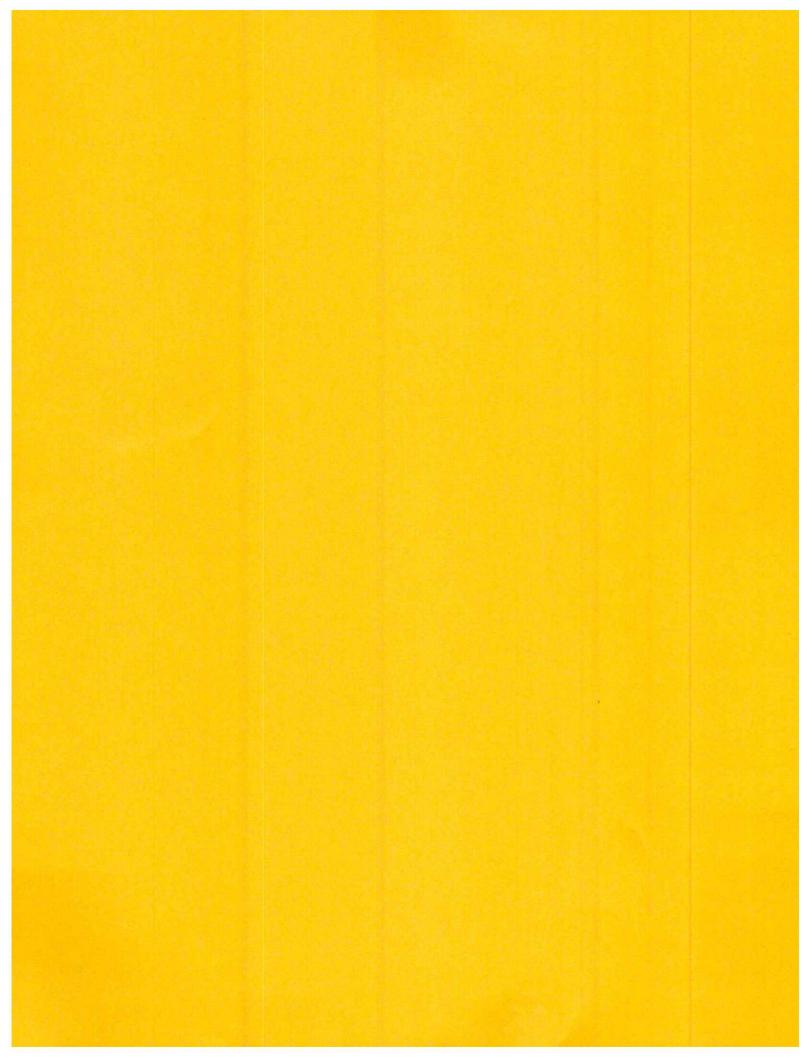

| Board Office Use: Legislati | ive File Info. | | |
|-----------------------------|----------------|--|--|
| File ID Number | 18-2637 | | |
| Introduction Date | 1-9-2019 | | |
| Enactment Number | 19-0023 | | |
| Enactment Date | 1/9/2019 lf | | |



| Memo | |
|---|--|
| То | Board of Education |
| From | Kyla Johnson-Trammell, Superintendent |
| | Timothy White, Deputy Chief, Facilities Planning and Managment |
| Board Meeting Date | 1-9-2019 |
| Subject | Amendment No. <u>4</u> to AN ARCHITECTURAL AGREEMENT |
| | Contractor: LCA Architects |
| | Kyla Johnson-Trammell, Superintendent Timothy White, Deputy Chief, Facilities Planning and Managment 1-9-2019 Amendment No. <u>4</u> to AN ARCHITECTURAL AGREEMENT |
| Action Requested and Recommendation | AN ARCHITECTURAL AGREEMENTbetween Oakland Unified School District and <u>LCA Architects</u> , <u>Walnut Creek, CA</u> , for the latter to Provide additional architectural services includes: ASR#1 Project Frog 12 classrooms; ASR#9 - Building B replacement window study; ASR#10 - LCA fee adjustment; ASR#11 - Temp wellness |
| Prior Contract Modification | 8,607,465 The Agreement was previously approved by the Board on <u>9-12-2018</u> (Enactment No18-1476). This amendment modifies the scope of work and compensation. |
| Competitively Bid | |
| Fiscal Impact | |
| Attachments | |

| Board Office Use: Legis | slative File Info. |
|-------------------------|--------------------|
| File ID Number | 18-2637 |
| Introduction Date | 1-9-2019 |
| Enactment Number | 19-0023 |
| Enactment Date | 1/9/2019 lf |



AMENDMENT NO. 4 TO

AN ARCHITECTURAL AGREEMENT

| This Amendment amends | | between Oakland |
|--|---|--------------------------------|
| Unified School District (OUSD) and <u>I</u> | LCA Architects | |
| (Contractor) entered into on | 3-13-2016 (OUSD Enactment No. <u>16-0485</u>). Th | e parties agree to amend that |
| Agreement as follows: | | |
| | | |
| 1. Services: The set | cope of work is <u>unchanged.</u> If the scope of v | work has <u>changed.</u> |
| | Provide brief description of revised scope of work incluvious products, and/or reports; attach addition | |
| | attached. OR (CONTRACTOR agrees to provide the | |
| | ices includes: ASR#1 Project Frog 12 classrooms; ASR#9 - Bu ASR#11 - Temp wellness clinic design; ASR#12 - Wellness ce | 5 1 |
| | | |
| | | |
| | | |
| | | |
| | | |
| | | |
| | | |
| | | |
| 2. Term (duration): The ter | rm of the contract is <u>unchanged.</u> ✓ The term of the | e contract has <u>changed.</u> |
| If the term has changed: The cont extend the contract through | tract term began on <u>3-13-2016</u> and expires on <u>3-</u> 31-2020 | -1-2019 . The parties agree to |
| 3. Compensation: The co | ontract price is <u>unchanged.</u> The contract pr | ice has <u>changed.</u> |
| If the compensation has changed: | : The contract price is amended by | |
| | 3,165,755 to original contract amount. | |
| | to original contract amount. | |
| _ | | |
| The new contract total is Eight Mill | llion, Six hundred seven thousand, four hundred 📷 Dollars | s (<u>8,607,465</u>) |

4. **Remaining Provisions**: All other provisions of the Agreement, and prior Amendment(s) if any, shall remain unchanged and in full force and effect as originally stated.

5. Amendment History:

There are no previous amendments to this Agreement.
This contract has previously been amended as follows:

| No. | OUSD Enactment No. | General Description of Reason for Amendment | Amount of Increase (Decrease) |
|-----|-----------------------|---|----------------------------------|
| | | | \$ |
| | | | \$ |
| | | | \$ |

PO No.

Reg No.

Amendment

6. Approval: Approval requires signature by the Board of Education and/or the Superintendent as its designee. This Amendment shall be deemed approved when it has been signed by the Board of Education, and/or the Superintendent as its designee.

OAKLAND UNIFIED SCHOOL DISTRICT Aima Eng 1/10/2019 President, Board of Education Date Superintendent Chief or Deputy Chief H. P. Low 1/10/2019 Secretary, Board of Education Date

Form approved by OUSD General Counsel for 2018-19 FY

CONTRA 5 12/12/18 Date ature

Print Name, Title

FOR OUSD PURPOSES ONLY -- The following information is not part of the Contract.

| | | OUSD Internal Routing | | |
|-----|---|------------------------------------|------------------------|--------------------|
| | vices above original contract cannot be provide | d before the amendment is fully ap | proved and the PO amou | int is increased t |
| Pro | ocurement. | Signature - Approved | Denled - Reason | , Date |
| 1, | Administrator/Manager | | | 1217/18 |
| 2 | Resource Manager (if restricted funds) | | | |
| 3. | Network Superintendent/Executive Director | | | |
| 4. | Chief/Deputy Chief | - En TinWhite | | 1215/18 |
| 5. | Legal (If increase takes contract above \$90,200) | V | | |
| 6. | Superintendent, Board of Education | Signature on the legal contract | | |

Alignment with Single Plan for Student Achievement - SPSA (required if using State or Federal Funds) Please select:

Action Item included in Board Approved SPSA (no additional documentation required)-Item Number:_____

- Action item added as modification to Board Approved SPSA Submit the following documents to the Resource Manager either electronically via email of scanned documents, fax or drop off.
 - Relevant page of SPSA with action item highlighted. Page must include header with the word "Modified", modification date, school site name, both principal and school site council chair initials and date.
 - b. Meeting announcement for meeting in which the SPSA modification was approved.
 - c. Minutes for meeting in which the SPSA modification was approved indicating approval of the modification.
 - d. Sign-in sheet for meeting in which the SPSA modification was approved.

Page 2

EXHIBIT "A" SCOPE OF WORK

[IF A CONTRACTOR PROVIDES AN ACCEPTABLE DESCRIPTION OF SERVICES AS PART OF A PROPOSAL, THAT DESCRIPTION OF SERVICES MAY BE ATTACHED <u>WITHOUT</u> ANY TERMS, CONDITIONS, LIMITATIONS, ETC., FROM THAT PROPOSAL.]

1. Description of Services to be Provided: Provide a description of the service(s) the contractor will provide. Be specific about what service(s) OUSD is purchasing and what *this* Contractor will do.

Provide additional architectural services includes: ASR#1 Project Frog 12 classrooms; ASR#9 - Building B replacement window study; ASR#10 - LCA fee adjustment; ASR#11 - Temp wellness clinic design; ASR#12 - Wellness center plan revisions.

Reg No.



ARCHITECT'S ADDITIONAL SERVICE REQUEST

 Date:
 December 7, 2017
 LCA Project #14019
 ASR #1

Project: Fremont High School

Owner: Oakland Unified School District

Under the conditions of the Architect's Contract for Professional Services with the Owner, as required, the Architect notifies the Owner and the Owner hereby authorizes the Architect to perform Additional Services as previously agreed.

Individual: Mr. Tadashi Nakadegawa / Ms. Kenya Chatman

Subject: Modular Building Classroom

Explanation: Incorporate the following programmatic changes as directed by the District:

Services: Professional Services to be provided:

GENERAL

- This PC building is critical to the project schedule.
- Project Frog can meet the requirements to submit its PC 12-classroom building to DSA on 1/8/2018.

CONTRACT

- Project Frog to provide LCA with fee for PC building
- Project Frog to provide LCA with engineering fee for site retaining wall (coordinate with civil & landscape)
- Project Frog to provide LCA with engineering fee for make generic MEP systems site specific
- Project Frog to send over a revised fee proposal ASAP.
- LCA, in response to PF proposal, will send over draft AIA contract for Project Frog to review.
- Project Frog to be intimately involved during DSA review and approval process.

LCA WORK

- LCA responsible to assemble all drawings and specifications and submit to DSA
- LCA Subconsultant Civil & Landscape to provide site work around building
- LCA Subconsultant Electrical to provide fire alarm & low-voltage for the building

OUSD COORDINATION

- LCA to provide Project Frog link to OUSD standards
- Project Frog PC Mechanical Systems to be coordinated with OUSD standards
- Project Frog PC Plumbing Fixtures to be coordinated with OUSD standards
- Elevator is deferred approval—coordinate with District standards
- Interior finishes need to be coordinated with District standards

POTENTIAL CUSTOMIZATION

 Sheet A201 - Corner of building facing Foothill & 47th Avenue can be customized as long as weight of exterior finishes is no more than 10 PSF.

.1

- Sheet A201 Control joints can be adjusted depending on how cement plaster is to be painted
- Sheet A201 / Detail 2 Both roof ladders to be eliminated / corridor clerestory windows to be translucent glazing
- Sheet A201 / Detail 4 2 doors along 47th Avenue behind large retaining wall are a problem.
 See Sheet A101 access electrical room and fire riser from data room. If possible eliminate exterior doors at back of building along 47th Avenue.

PROJECT COORDINATION

- LCA will coordinate with Building and OUSD PM to incorporate Project Frog into routine coordination meetings
- Project Frog to provide us with the names of everyone who needs to be copied on this project moving forward
- Project Frog to send LCA copy of REVIT model

| Description | | A&E Fee |
|--|---------------|--------------|
| Architectural Coordination | = | No Charge |
| Project Frog | | |
| Option 1 - 12 Classroom; 2-Story; Double Loaded Base (PC) 19,272 | SF Design Fee | \$67,445.00 |
| Structural Design for Soil Retention System (SRS) | - | \$20,000.00 |
| MEPF Site Adapt + Construction Admin | | \$23,500.00 |
| Total | Not to Exceed | \$110,945.00 |

TOTAL ADDITIONAL SERVICE REQUEST (Not to Exceed)

\$110,945.00

Thank you,

| (M) | 1 | | | |
|------------------|-----|---------|--------------------|-------------------------------|
| | | 12/7/17 | | |
| Carl Capapos, CI | EO | Date | OUSD | Date |
| LCA Architects | nc. | | Authorization of A | dditional Services indicated. |

Attachments

Project Frog Fee Proposal dated 10/6/17 (9 pages)



CERTIFICATE OF LIABILITY INSURANCE

DATE (MM/DD/YYYY) 12/13/2018

| C B R | ERTI ELO\ EPRI | CERTIFICATE IS ISSUED AS A I IFICATE DOES NOT AFFIRMATI W. THIS CERTIFICATE OF INS ESENTATIVE OR PRODUCER, AN | VELY URAI ND TH | OR NCE | NEGATIVELY AMEND, DOES NOT CONSTITUT ERTIFICATE HOLDER. | EXTEN E A C | ND OR ALTE | ER THE CON BETWEEN T | VERAGE AFFORDED B HE ISSUING INSURER(| Y THE S), AU | POLICIES THORIZED |
|--------------|------------------------|--|-----------------------|------------------------|--|-----------------|--|---|---|-------------------|--------------------------|
| IN If | IPOF SUB | RTANT: If the certificate holder i BROGATION IS WAIVED, subject ertificate does not confer rights t | s an to th | ADD e ter | ITIONAL INSURED, the point and conditions of the | e polic | y, certain po | olicies may r | AL INSURED provisions equire an endorsement | s or be A sta | endorsed. atement on |
| | DUCE | | | GOL | | CONTA NAME: | CT Sean Kratz | | | | |
| De | aley | , Renton & Associates | | | | | , Ext): 510-465 | | FAX (A/C, No): | 510-45 | 2-2193 |
| | | lox 12675 | | | | E-MAIL | ss: skratz@d | ealevrenton (| | | |
| Oa | klan | d CA 94604-2675 | | | | ADDRES | | | | | NAIC # |
| | | | | | | | | | DING COVERAGE | | 29424 |
| | | | LCAAF | СНІТ | | | RA: Hartford | | | | 19445 |
| | RED Δ Δr | rchitects, Inc, | LOAN | | | - | | | s Co PittsburghPA | | |
| 59 |) Ya | inacio Vallev Road | | | | | R c : America | | | - | 21849 |
| Wa | alnut | Creek CA 94596 | | | | INSURE | RD: Arch Insi | urance Comp | any | | 11150 |
| | | | | | | INSURE | RE: | | | - | |
| | | | | | | INSURE | RF: | _ | | | |
| co | VER | | | | NUMBER: 54740424 | | | | REVISION NUMBER: | | |
| IN C E | IDICA ERTII XCLL | S TO CERTIFY THAT THE POLICIES ATED, NOTWITHSTANDING ANY RE IFICATE MAY BE ISSUED OR MAY JSIONS AND CONDITIONS OF SUCH | PERT POLIC | REMEI AIN, CIES. | NT, TERM OR CONDITION THE INSURANCE AFFORD LIMITS SHOWN MAY HAVE | OF AN' ED BY | Y CONTRACT THE POLICIE: REDUCED BY I | OR OTHER I S DESCRIBEI PAID CLAIMS. | DOCUMENT WITH RESPEC | CT 10 V | NHICH THIS |
| INSR | | TYPE OF INSURANCE | ADDL | SUBR | POLICY NUMBER | | POLICY EFF (MM/DD/YYYY) | POLICY EXP (MM/DD/YYYY) | LIMIT | s | |
| A | X | COMMERCIAL GENERAL LIABILITY | Y | Y | 57SBWLQ8132 | | 5/30/2018 | 5/30/2019 | EACH OCCURRENCE | \$ 1,000 | ,000 |
| | | CLAIMS-MADE X OCCUR | | | | | | | DAMAGE TO RENTED PREMISES (Ea occurrence) | \$ 1,000 | ,000 |
| | | | | | | | | | MED EXP (Any one person) | \$ 10,00 | 0 |
| | | | | | | | | | PERSONAL & ADV INJURY | \$ 1,000 | ,000 |
| | GEN | I N'L AGGREGATE LIMIT APPLIES PER: | | | | | | | GENERAL AGGREGATE | \$ 2,000 | ,000 |
| | GEN | | 1 | | | | | | PRODUCTS - COMP/OP AGG | \$ 2,000 | .000 |
| | - | | | | | | | | | \$ | |
| - | AUT | OTHER: | | - | | | | | COMBINED SINGLE LIMIT (Ea accident) | \$ | |
| | AU | ANY AUTO | | | | | | | BODILY INJURY (Per person) | \$ | |
| | | OWNED SCHEDULED | | | | | | | BODILY INJURY (Per accident) | \$ | |
| | | AUTOS ONLY AUTOS HIRED NON-OWNED | | | | | | | PROPERTY DAMAGE | \$ | |
| | | AUTOS ONLY AUTOS ONLY | | | | | | | (Per accident) | \$ | |
| | V | | - | · | DE009010620 | | 5/30/2018 | 5/30/2019 | | \$ 4,000 | 000 |
| В | X | UMBRELLA LIAB X OCCUR | | | BE028019639 | | 3/30/2010 | 0/00/2010 | EACH OCCURRENCE | \$ 4,000 | <u> </u> |
| | - | EXCESS LIAB CLAIMS-MADE | | | | | | | AGGREGATE | \$ 4,000 | ,000 |
| | WOF | DED RETENTION \$ | - | X | 0011/0004044004 | | 1/1/2018 | 1/1/2019 | X PER OTH- | ۵ | |
| С | AND | EMPLOYERS' LIABILITY Y / N | 1 | Y | SCW0001811801 | | 1/1/2016 | 1/1/2019 | | . 4 . 0.00 | 000 |
| | | | N/A | | | | | | E.L. EACH ACCIDENT | \$ 1,000 | |
| | (Mar | ndatory in NH) | | | | | | | E.L. DISEASE - EA EMPLOYEE | | |
| | DÉS | SCRIPTION OF OPERATIONS below | | <u> </u> | | | | | | \$ 1,000 per C | |
| D | Prof | fessional Llability | | | PAAEP0020102 | | 12/1/2018 | 12/1/2019 | \$2,000,000 \$4,000,000 | | al Aggregate |
| | | TION OF OPERATIONS / LOCATIONS / VEHIC 019 OUSD - Fremont High School | LES (/ | ACORE |) 101, Additional Remarks Schedu | ile, may b | e attached if mor | e space is requir | ed) | | |
| dir Pri | ector mary | d Unified School District, the Consti rs are named as Additional Insureds y/Non-Contributory per policy form v ate for 30 Days Notice of Cancellati | as revordir | achac | te General Lighility as real | lired be | r written cont | ract or agree | ment General Liability ins | urance | IS |
| CF | RTI | FICATE HOLDER | | | | CAN | CELLATION | 30 Day Notic | e of Cancellation | | |
| | | Oakland Unified School D | istric | t | | SHO | OULD ANY OF | THE ABOVE D | ESCRIBED POLICIES BE C. EREOF, NOTICE WILL E CY PROVISIONS. | ANCEL BE DE | LED BEFORE LIVERED IN |
| | | 955 High Street Oakland CA 94601 | | | | | Den harry | | | | |
| | _ | <i>.</i> | | | | | © 19 | 88-2015 AC | ORD CORPORATION. | All rig | hts reserved. |

The ACORD name and logo are registered marks of ACORD

ADDITIONAL COVERAGES BY WRITTEN CONTRACT, AGREEMENT OR PERMIT

This is a summary of the coverage provided under the following form (complete form available):

BUSINESS LIABILITY COVERAGE FORM SS 00 08 04 05

Additional Insured When Required by Written Contract, Written Agreement or Permit

WHO IS AN INSURED under Section **C**. is amended to include as an additional insured, but only with respect to liability for "bodily injury", "property damage" or "personal and advertising injury" caused, in whole or in part, by your acts or omissions or the acts or omissions of those acting on your behalf:

- (a) In the performance of your ongoing operations;
- (b) In connection with your premises owned by or rented to you; or
- (c) In connection with "your work" and included within the "products completed operations hazard", but only if
 - (i) The written contract or written agreement requires you to provide such coverage to such additional insured; and
 - (ii) This Coverage Part provides coverage for "bodily injury" or "property damage" included within the "products completed operations hazard".

The person(s) or organization(s) are additional insureds when you have agreed, in a written contract, written agreement or because of a permit issued by a state or political subdivision, that such person or organization be added as an additional insured on your policy, provided the injury or damage occurs subsequent to the execution of the contract or agreement, or the issuance of the permit.

A person or organization is an additional insured under the provision only for that period of time required by the contract, agreement or permit.

With respect to the insurance afforded to the additional insured, this insurance does not apply to: "Bodily injury", "property damage" or "personal and advertising injury" arising out of the rendering of, or failure to render, any professional architectural, engineering or surveying services, including:

- (a) The preparing, approving, or failure to prepare or approve, maps, shop drawings, opinions,
- reports, surveys, field orders, change orders, designs or drawings and specification: or
- (b) Supervisory, inspection, architectural or engineering activities.

The limits of insurance that apply to additional insureds are described in Section D. Limits Of Insurance.

How this insurance applies when other insurance is available to an additional insured is described in the Other Insurance Condition in Section E. Liability And Medical Expenses General Conditions.

No person or organization is an insured with respect to the conduct of any current or past partnership, joint venture or limited liability company that is not shown as a Named Insured in the Declarations.

Other Insurance

If other valid and collectible insurance is available for a loss we cover under this Coverage Part, our obligations are limited as follows:

When You Add Others As An Additional Insured To This Insurance: That is other insurance available to an additional insured. However, the following provisions apply to other insurance available to any person or organization who is an additional insured under this Coverage Part:

- (a) **Primary Insurance When Required By Contract:** This insurance is primary if you have agreed in a written contract, written agreement or permit that this insurance be primary. If other insurance is also primary, we will share with all that other insurance by the method described in **c.** below.
- (b) Primary And Non-Contributory To Other Insurance When Required By Contract: If you have agreed in a written contract, written agreement or permit that this insurance is primary and non-contributory with the additional insured's own insurance, this insurance is primary and we will not seek contribution from that other insurance.

Paragraphs (a) and (b) do not apply to other insurance to which the additional insured has been added as an additional insured.

c. Method Of Sharing

If all the other insurance permits contribution by equal shares, we will follow this method also. Under this approach, each insurer contributes equal amounts until it has paid its applicable limit of insurance or none of the loss remains, whichever comes first.

If any of the other insurance does not permit contribution by equal shares, we will contribute by limits. Under this method, each insurer's share is based on the ratio of its applicable limit of insurance to the total applicable limits of insurance of all insurers.

Waiver of Subrogation

If you have waived any rights of recovery against any person or organization for all or part of any payment, including Supplementary Payments, we have made under this Coverage Part, we also waive that right, provided you waived your rights of recovery against such person or organization in a contract, agreement or permit that was executed prior to the injury or damage

Workers' Compensation and Employers' Liability Insurance Policy Waiver of Our Right to Recover From Others Endorsement - California WC 04 03 06

If the following information is not complete, refer to the appropriate Schedule attached to the policy.

Insured: LCA Architects, Inc.

Producer: Dealey, Renton & Associates

Policy Number SCW0001811801

Effective Date 1/1/2018

Schedule

Person or Organization Oakland Unified School District 955 High Street Oakland CA 94601

Additional Premium %

We have the right to recover our payments from anyone liable for an injury- covered by this policy. We will not enforce our right against the person or organization named in the Schedule. (This agreement applies only to the extent that you perform work under a written contract that requires you to obtain this agreement from us.)

Job Description

Re: 14019 OUSD - Fremont High School - Oakland Unified School District, the Construction Manager, their representatives, consultants, trustees, officers, officials, employees, agents, volunteers and directors

You must maintain payroll records accurately segregating the remuneration of your employees while engaged in the work described in the Schedule.

The additional premium for this endorsement shall be the percentage, as shown in the Schedule applicable to this endorsement, of the California workers' compensation premium otherwise due on such remuneration.

Sen hat

Authorized Representative



OAKLAND UNIFIED SCHOOL DISTRICT Community Schools, Thriving Students

AMENDMENT ROUTING FORM 2018-2019

Amendment No. 4 to AN ARCHITECTURAL AGREEMENT

Directions

Services beyond the original contract cannot be provided until the amendment is fully approved and PO is increased by Procurement.

- 1. To be eligible for an amendment, term end date of the contract cannot not be expired. If expired, a new contract is necessary.
- 2. Insert the amendment number (i.e. if this is the first amendment enter "1," second enter "2," etc.) at the top of the amendment.
- 3. If contract total amount has increased, the scope of work must change.

4. OUSD contract originator creates new requisition with the original PO number referenced in the item description. When the contract amendment is approved, Procurement will add additional funds to the <u>original</u> Purchase Order.

- Attachment
 Checklist
 Checklist
 Contract amendment
 - Contract amendment packet including Board Memo and Amendment Form
 - Board approved copy of the original contract and any prior Amendments.

| Contractor Information | | | | | | | | | |
|--|----------------|--------------------------|---------------------------|-----------------------|-------|--|--|--|--|
| Contractor Name | LCA Architects | Contractor's Contact Car | | Carl Campos | | | | | |
| OUSD Vendor ID # 002515 | | Title | | Manager | | | | | |
| Street Address 245 Ygnacio Valley Road | | City, State | Walnut Creek, CA Zip Code | | 94596 | | | | |
| Telephone | 925-944-1626 | Email (required) | ccam | pos@lca-architects.co | om | | | | |

| Compensation and Terms | | | | | | |
|---------------------------|----------------|-------------------|--------|--|------------|--|
| Current Contract Amount | \$5,441,710.00 | OUSD Vendor ID # | 002515 | Start Date of Original Contract | 3-13-2016 | |
| Amount of Increase | 3,165,755 | Original PO # | | Current Term End Date | 12-31-2020 | |
| Amount of Decrease | | New Requisition # | | New Term End Date* | 12-31-2020 | |
| New Total Contract Amount | 8,607,465 | % Change | | *Must be no more than five years from the start date | | |

| Requisition No. | Budget Number | Resource Name | Amount |
|------------------------|--|---------------|-----------------|
| | 210-9450-0-9594-8500-6215-302-9180-9905-9999-99999 | 9450/9594 | \$ 3,165,755.00 |
| | 3 | | \$ 0.00 |
| | | | \$ 0.00 |
| | | | \$ 0.00 |


| Contract History | | | | |
|------------------|------------------|--|-------------------------|--|
| | OUSD Enactment # | Exact Name of Contract | Contract Amount | |
| Agreement | 18-1476 | Fremont High School New Construction Project | \$5,441,710.00 | |
| Amend # | OUSD Enactment # | General Description of Reason for Amendment | Revised Contract Amount | |
| | | | | |
| | | | | |
| | | | | |

| | | OU | ISD Contract Originator Inform | atio | 1 | | | | |
|--|---|-------------------------------|------------------------------------|-------|-----------|-------------------------|--------------|-----------|----------|
| Name of OUSD Contact Tadashi Nakadegawa | | | Email | | Email | tadashi.nakadegawa @ous | | @ousd.org | |
| Site/Dept. Name Department of Facilities P | | Planning and Management | Site | # 918 | 3 | Phone | 510-53 | 35-7038 | |
| | Approval and Routing (in order of approval steps) | | | | | | | | |
| Serv | ices above original co | ontract cannot be provided be | fore the amendment is fully approv | /ed a | nd the PC |) amount i | is increased | by Proc | urement. |
| | | | Signature - Approved | | | nied - Rea | | 1 | Date |
| 1. Administrator/Manager | | TP | | K HAK | | | | | |
| 2. | Resource Manager | (if restricted funds) | U | | | | | | |
| 3. | Network Superinte | endent/Executive Director | \bigcirc | | | | | 1 | |
| 4. Chief/Deputy Chief | | Stone Brink | Nhi | C | | 12 | 18/18 | | |
| 5. | Legal (if increase ta | kes contract above \$90,200) | | | | | | | |
| 6. | Superintendent, B | oard of Education | Signature on the legal contract | | | | | | |
| | | | | | | | | | |

Procurement-Date Received: _____

THIS FORM IS NOT A CONTRACT

Rev. 8/16/18

 

| Board Office Use: Le | gislative File Info. |
|----------------------|----------------------|
| File ID Number | 18-1825 |
| Introduction Date | 9-12-2018 |
| Enactment Number | 18-1476 |
| Enactment Date | 9/12/18 lf |



OAKLAND UNIFIED SCHOOL DISTRICT Community Schools, Thriving Students

| Memo | |
|--|---|
| То | Board of Education |
| From | Kyla Johnson-Trammell, Superintendent and Secretary, Board of Education Timothy White, Deputy Chief, Facilities Planning and Management |
| Board Meeting Date | September 12, 2018 |
| Subject | Amendment No. 3, an Architectural Agreement -LCA Architects -Fremont New Construction Project |
| Action Requested | Approval by the Board of Education of Amendment No. 3, for an Architectural Agreement between the District and LCA Architects, Oakland, CA, for the latter to provide additional revised construction documents for Increments 1 & 2 to reflect the site features, doorways, and utilities added to the previous survey, in conjunction with the Fremont New Construction Project, for performance of services specified in the scope of work in an amount of \$20,950.00 increasing the previous contract amount from \$5,420,760.00 to a not-to-exceed amount of \$5,441,710.00. All remaining portions of the agreement shall remain in full force and effect. |
| Discussion | Additional services needed for safety concerns for the upgrade to the existing building. |
| LBP (Local business participation percentage) | 100.00% |
| Recommendation | Approval by the Board of Education of Amendment No. 3, for an Architectural Agreement between the District and LCA Architects, Oakland, CA, for the latter to provide additional revised construction documents for Increments 1 & 2 to reflect the site features, doorways, and utilities added to the previous survey, in conjunction with the Fremont New Construction Project, for performance of services specified in the scope of work in an amount of \$20,950.00 increasing the previous contract amount from \$5,420,760.00 to a not-to-exceed amount of \$5,441,710.00. All remaining portions of the agreement shall remain in full force and effect. |
| Fiscal Impact | Fund 21, Measure J |
| Attachments | Amendment No. 1, including scope of work Consultant Proposal Insurance certificate |



AMENDMENT NO. 3 TO AN ARCHITECTURAL

AGREEMENT CONTRACT

This Amendment is entered into between the Oakland Unified School District (OUSD) and <u>LCA Architects.</u> OUSD entered into an Agreement with CONTRACTOR for services on <u>April 13, 2016</u>, and the parties agree to amend that Agreement as follows:

| 1. | Services: The scope of work is unchanged. X The scope of work has changed. If scope of work changed: Provide brief description of revised scope of work including description of expected final results, such as services. materials, products, and/or reports: attach additional pages as necessary. Attach revised scope of work. The CONTRACTOR agrees to provide the following amended services: The scope includes revised construction documents for increments 1 & 2 to reflect the site features, doorways, and utilities added to the previous survey, Consultant to extensive redesign of landscape, planting & irrigation plans. | | | | | |
|----|---|--|--|--|--|--|
| 2. | Terms (duration): X The term of the contract is <u>unchanged</u> . If term is changed: The contract term is extended by an additional, and the amended expiration date is | | | | | |
| З. | Compensation: The contract price is <u>unchanged</u> . X The contract price has <u>changed</u> . If the compensation is changed: The contract price is amended by X Increase of \$20,950.00 to original contract amount | | | | | |
| | Decrease of \$ to original contract amount | | | | | |
| | and the new contract total is Five million, four hundred forty-one thousand, seven hundred ten NO/100 dollars (\$5,441,710.00). | | | | | |

4. Remaining Provisions: All other provisions of the Agreement, and prior Amendment(s) if any, shall remain unchanged and in full force and effect as originally stated.

5. Amendment History:

There are no previous amendments to this Agreement. X This contract has previously been amended as follows;

| No. | Date | General Description of Reason for Amendment | Amount of Increase (Decrease) |
|-----|-----------|---|----------------------------------|
| 1 | 3-28-2018 | Addition services for seismic strengthening of the roof & walls | \$74.760.00 |
| 2 | 5-9-2018 | Provide planning, criteria, design and oversight for production systems | \$30,000.00 |
| 2 | 5-9-2018 | Provide planning, criteria, design and oversight for production systems | \$30,000 |

6. Approval: This Agreement is not effective and no payment shall be made to Contractor until it is approved. Approval requires signature by the Board of Education, and the Superintendent as their designee.

| Armer Eng | 9/1 3/18 | CONTRACTOR | 6/14/10 |
|--|-----------------|----------------------|---------|
| Almee Eng, President, Board of Education | Date | Contractor/Signature | Date |
| Jef 14-bane | 9/1 3/18 | | |
| Kyla Johnson-Trammell, Superintendent Secretary, Board of Education | Date | Print Name, Title | |
| K999069.002 Rev. 10/30/08 Contract No. | |] [P.O. No. | |

1

Amendment to Professional Services Contract

Timothy White, Deputy Chief Facilities, Planning and Management

4/20/18

Date

Marion McWilllams, Date General Counsel, Facilities, Planning and Management

EXHIBIT "A" Scope of Work

Contractor Name: LCA Architects

Bliling Rate: Twenty thousand, nine hundred fifty NO/100 dollars (\$20,950.00)

1. Description of Services to be Provided

The scope includes revised construction documents for increments 1 & 2 to reflect the site features, doorways, and utilities added to the previous survey. Consultant to extensive redesign of landscape, planting & irrigation plans.

2. Specific Outcomes:

Create equitable opportunities for learning; and provide accountability for quality.

3. Alignment with District Strategic Plan: Indicate the goals and visions supported by the services of this contract;

| 0 Ensure a high quality instructional core | 0 Prepare students for success in college and careers | | |
|---|---|--|--|
| 0 Develop social, emotional and physical health | OSafe, healthy and supportive schools | | |
| X Create equitable opportunities for learning | x Accountable for quality | | |
| 0 High quality and effective instruction | 0 Full service community district | | |

Certification Regarding Debarment, Suspension, Ineligibility and Voluntary Exclusion: The District certifies to the best of its knowledge and belief, that it and its officials: Are not presently debarred, suspended, proposed for debarment, declared ineligible, or voluntarily excluded from covered transactions by any Federal department or agency according to Federal Acquisition Regulation Subpart 9.4, and by signing this contract, certifies that this vendor does not appear on the Excluded Parties List. <u>https://www.sam.gov/portal/public/SAM</u>

Tadashi Nakadedawa Director of Facilities Planning & Management

£



8

Under the conditions of the Architect's Contract for Professional Services with the Owner, as required, the Architect notifies the Owner and the Owner hereby authorizes the Architect to perform Additional Services as previously agreed.

| PROJECT: Frem | ont High School Modernization | & New Construction | LCA #14019 |
|---------------|-------------------------------|--------------------|------------|
|---------------|-------------------------------|--------------------|------------|

DATE: July 17, 2018

OWNER: Oakland Unified School District - Attn: Amy Haedt

WORK: Site Revisions per Supplemental Survey

SCOPE OF SERVICES:

This ASR is based on the Issuance of a revised topographic survey on March 12, 2018 for the site with additional information and utilities shown, along with potholing efforts by the Contractor and subsequent revisions resulting from the newly provided information.

CDG has revised the Construction Documents for Increment 1 to reflect the site features, doorways, and utilities added to the previously issued survey. In addition, CDG has implemented changes to the plans in response to the discovered utilities by the Contractor during potholing activities. Construction phase services in support of the revised design shall be provided.

CDG has revised the Construction Documents for Increment 2 to reflect the site features and utilities added to the previously issued survey. In addition, CDG has implemented changes to the plans in response to the discovered utilities by the Contractor during potholing activities. Construction phase services in support of the revised design shall be provided.

KMC has performed extensive redesign of landscape, planting and irrigation plans in coordination with the changes to the civil backgrounds as a result of the supplementary survey information that was received.

LCA continues to perform the required coordination under the terms of the existing contract.

All the work described in this ASR has already been performed by the design team in support of Construction for Increment 1 and DSA Approval for Increment 2.

11



For this work, we respectfully request the following compensation:

ASR FEE SCHEDULE

1. PROJECT FEE SCHEDULE

| | Hours | Rate | Fee |
|------------------------------|-------|------|-------------|
| CIVIL - Calichi Design Group | | | \$12,175.00 |
| LANDSCAPE - Keller Mitchel | | | \$6,870.00 |
| Total | | | \$19,045.00 |

If you have any questions, please let us know.

We look forward to being of assistance with this additional work.

Thank you, Carl Campos CEO LCA Architects

DISTRICT REPRESENTATIVE Authorization of Additional Services indicated DATE

1

8

ATTACHMENTS

- Exhibit A CallChi Design Group ASR #1 dated 05/11/18 (3 pages) ٠
- Exhibit B Keller Mitchell & Co Extra Services dated 5/8/18 (1 page) •



CALICHI DESIGN GROUP

3240 Peralta Street #3 Oakland, CA 94608 (510) 250-7877 www.CaliChi.com

May 11, 2018

Page |1

Exhibit A

Mr. Joel Williams Architect LCA Architects, Inc. 590 Ygnacio Valley Road, Suite 310 Walnut Creek, CA 94596 (925) 944-1626

RE: Additional Service Request (ASR) #1 for Professional Civil Engineering and related services for the Fremont High School Campus Renovations Increments 1 and 2

Mr. Williams:

CaliChi Design Group ("CDG" or "the Consultant") is pleased to submit this Additional Service Request (the "ASR") to LCA Architects, Inc. ("the Client") to provide civil engineering and associated services for the above-referenced project ("The Project").

PROJECT UNDERSTANDING: This ASR #1 is based on the District issuing a revised topographic survey on March 12, 2018 for the site with additional information and utilities shown along with potholing efforts by the Contractor and subsequent revisions resulting from the newly discovered information.

In addition, the District determined after both Increments 1 and 2 were submitted to DSA for review that the project is only responsible for treating the disturbed areas of the site. This is new information relative to the EIR approved for the project stating full compliance with Municipal Regional Permit.

The following assumptions have been used to draft this ASR:

- There are no changes to the legal property boundary or easements.
- The standards and practices in effect at all agencies having jurisdiction at the time of this ASR will remain unchanged and in effect throughout the course of the Project. Should there be changes to the development code, or revisions to the standards that will result in changes to the scope of services or project as presented, CDG will provide revisions to the plans and supplemental studies, as required. This work will be completed under a separate contract.

The following items, if required, will be provided by others:

• Payment of all Permit or Impact Fees resulting from the revisions.

The following items, if required or desired, may be provided as an Additional Service:

- Physical Utility Exploration, Potholing, Mechanical Detection, Verification, Testing, or Inspections
- Certifications or Liability Releases

SCOPE OF SERVICES:

<u>Task 1: Increment 1 Plan Site, Grading, and Utility Revisions</u> – CDG will revise the Construction Documents for Increment 1 to reflect the site features, doorways, and utilities added to the previously issued survey. In addition, CDG will implement changes to the plans in response to the discovered utilities by the Contractor during potholing activities. Hours spent to date on the revisions can be provided upon request.

CDG has will provide construction phase services in support of the revised plans.

Deliverable: Electronic copies (AutoCAD and pdf) of the revised plans.

¶'



CALICHI DESIGN GROUP

3240 Peralta Street #3 Oakland, CA 94608 (510) 250-7877 www.CaliChi.com

Page |2

<u>Task 1: Increment 2 Plan Revisions</u> – CDG will revise the Construction Documents for Increment 2 to reflect the site features and utilities added to the previously issued survey. In addition, CDG will implement changes to the plans in response to the discovered utilities by the Contractor during potholing activities. Hours spent to date on the revisions can be provided upon request.

CDG has will provide construction phase services in support of the revised plans.

Deliverable: Electronic copies (AutoCAD and pdf) of the revised plans.

<u>Additional Services</u> - Any services not specifically and expressly listed in the Tasks above may be completed on an hourly basis. Subsequent iterations of any of the Tasks listed above can be undertaken using for the same scope and fee that appears above if undertaken within 6 months of the date of this ASR. Should Additional Services be undertaken on an hourly basis, and if requested by the Client, CDG will provide the Client with an hour estimate (with conditions) for the requested scope of services. In addition to this remedy, the Client has the option to renegotiate lump sum fees for additional consulting services.

<u>Information Provided By Client</u> - CDG shall be entitled to rely on the completeness and accuracy of all information provided by the Client. The following information shall be provided by the Client:

- Signed ASR
- Legal access to the site
- Previous project submittals, conditions of approval or other correspondence with agencies
- Comprehensive utility as-builts in pdf format for the site
- Any project fees due to any agency having jurisdiction.

<u>Schedule</u> - CDG will provide its services in a professional manner in order to meet a mutually agreed upon schedule.

<u>Use of Information</u> - The Client may use the information produced as part of its due diligence, but should not use it as the sole basis for the Client's decision making. CDG will endeavor to research site development issues and constraints to the extent practical given the scope, budget, and schedule agreed to with the Client. CDG's assessment is based in large part on information provided to us by others (agency staff, Utility Company Representatives, etc.) and therefore is only as accurate and complete as the information provided by others. New issues may arise during development because of changes in governmental rules and policy, changed circumstances, or unforeseen conditions. The scale of due diligence to be undertaken at this point in time is limited. To fully determine all site constraints additional studies will be required.

<u>Closure</u> - In addition to the matters set forth herein, our ASR shall include and be subject to, and only to, the terms and conditions in the attached Standard Provisions, which are incorporated by reference. As used in the Standard Provisions, the terms "the Consultant" and "CDG" shall refer to CaliChi Design Group, and the term "the Client" shall refer to LCA Architects, Inc.



CALICHI DESIGN GROUP

3240 Peralta Street #3 Oakland, CA 94608 (510) 250-7877 www.CaliChi.com

Page |3

METHOD OF COMPENSATION: ASR #1 for Professional Civil Engineering and related services for the Fremont High School

| Task | Task Description | Labor Fee |
|---------|-----------------------------------|-----------|
| 1 | Increment 1 Plan Revisions | \$ 4,850 |
| 2 | Increment 2 Plan Revisions | \$ 6,825 |
| EXPENSE | Reimbursable Expenses (Estimated) | \$ 500 |

Fees listed above are Lump Sum unless specified otherwise. All Terms and Conditions shall be per the Base Contract dated December 16, 2015.

If you concur in all the foregoing and wish to direct us to proceed with the services, please execute this ASR in the spaces provided below and return a copy to us by email. Fees and times stated in this ASR are valid for thirty (30) days after the date of this letter.

We appreciate the opportunity to present this proposal to you. Please do not hesitate to contact me if you have any questions.

CaliChi Design Group

P - Rites

BY: Reco V. Prianto, P.E., LEED AP

TITLE: Principal

DATE: May 11, 2018

Keller Mitchell & Co.

Landscape Architecture

302 Fourth Street Oakland, CA 94607 T (510) 451-9987 F (510) 452-9987

Exhibit B

Brent Randall LCA Architects 5900 Ygnacio Valley Road, Suite 310 Walnut Creek, CA 94596

RE: Fremont High School Increment #2 Landscape Architectural Extra Services



Dear Brent:

May 8, 2018

As you are aware, Fremont High School Increment #2 is getting ready to go into backcheck and Cahill Contractors had some issues with Building B and the Project Frog building waterproofing, shoring issues at the sidewalk and the bio retention areas. As a result of these issues, we will need to revise our drawings to be in line with the revised civil bases. It will affect our layout, planting and Irrigation drawings. We will bill you on an hourly not to exceed basis for the modifications.

Here are the following hours and staff associated time with this issue:

| Amy Cupples | 34 hours @ \$180 = | \$ 6,120 |
|-----------------------|--------------------|----------|
| Irrigation Consultant | 6 hours @ \$125 = | \$ 750 |
| TOTAL | | \$ 6,870 |

If this proposal meets with your approval, please sign and return one executed copy to us for our files. We can start these documents when we receive a signed proposal and new civil bases.

Sincerely,

Accepted:

men

Jacque Keller Principal

LCA Architects

Date

www.kellermitchell.com California license no. 1060

| | - | |
|----|----|--------------------|
| 1 | - | 10 |
| AL | OK | $\boldsymbol{\nu}$ |
| | - | |

.

CERTIFICATE OF LIABILITY INSURANCE

.

DATE (MM/DD/YYYY) 8/15/2018

| L | | | | | | | | | 1511.0113 | |
|-----------------------|---|--------------------------|----------------------|--|--|----------------------------|---|---|---------------------------------|--------------------------|
| CER BEL REP | S CERTIFICATE IS ISSUED AS A M TIFICATE DOES NOT AFFIRMATIN OW. THIS CERTIFICATE OF INSU RESENTATIVE OR PRODUCER, AN | /ELY JRA! D TH | ' OR NCE IE CE | NEGATIVELY AMEND, DOES NOT CONSTITUT RTIFICATE HOLDER. | EXTEN E A C | D OR ALTE ONTRACT B | R THE COV ETWEEN TH | HE ISSUING INSURER(| S), AUT | HORIZED |
| IF SI | ORTANT: If the certificate holder is JBROGATION IS WAIVED, subject certificate does not confer rights to | to th | e ter | ms and conditions of the | B policy | y, ceπain po | licies may r | AL INSURED provisions equire an endorsement. | A stat | endorsed. tement on |
| PRODU | | | | | CONTAC | T Sean Kratz | | | | |
| Deale | ey, Renton & Associates | | | | | Ext): 510-465 | -3090 | FAX (A/C, No): 5 | 510-452- | -2193 |
| | Box 12675 and CA 94604-2675 | | | | E-MAIL | s: skralz@de | ealeyrenton.c | :om | 100 | |
| Oaki | and CA 54004-2075 | | | | CARGE AND A | | | DING COVERAGE | | NAIC # |
| | | | | | INSURE | RA: Hartford | | | | 29424 |
| INSURE | D | CAAR | CHIT | | | | | s Co PittsburghPA | | 19445 |
| LCA. | Architects, Inc. | | | | | Rc: American | | | | 21849 |
| | /gnacio Valley Road ut Creek CA 94596 | | | | A Appendix of the local division of the loca | RD: Arch Insu | and the second se | | | 11150 |
| vvain | UL CIBER CA 94596 | | | | INSURE | No. | | | | _ |
| | | | | | INSURE | 11 2014 | | | | |
| 00/ | RAGES CER | TIEIC | ATE | NUMBER: 1118643097 | HUGUNE | | | REVISION NUMBER: | | |
| | IS TO OCCUTIEN THAT THE DOLLOID | OFI | NOTE | ANCE LISTED BELOW HAY | E BEE | ISSUED TO | THE INSURE | D NAMED ABOVE FOR TH | E POLIC | CY PERIOD |
| IND | CATED. NOTWITHSTANDING ANY RE ITIFICATE MAY BE ISSUED OR MAY I ILUSIONS AND CONDITIONS OF SUCH | | | THE INSURANCE AFFORDE | OF ANY | THE POLICIES | DESCRIBED | JULUMENT WITH REOFEL | | |
| INSR | TYPE OF INSURANCE | ADDL | SUBR | POLICY NUMBER | | POLICY EFF (MM/DD/YYYY) | POLICY EXP (MM/DD/YYYY) | LIMIT | 8 | |
| | COMMERCIAL GENERAL LIABILITY | Y | Y | 57SBWLQ8132 | | 5/30/2018 | 5/30/2019 | EACH OCCURRENCE | \$ 1,000,0 | 00 |
| | CLAIMS-MADE X OCCUR | | | | | | | DAMAGE TO RENTED PREMISES (Ea occurrence) | \$ 1,000.0 | 00 |
| - | | | | | - 1 | | | MED EXP (Any one person) | \$ 10,000 | |
| | | | | | | | | PERSONAL & ADV INJURY | \$ 1,000,0 | 00 |
| | SEN'L AGGREGATE LIMIT APPLIES PER: | | 6 | | | | | GENERAL AGGREGATE | \$ 2,000,0 | 00 |
| - | POLICY X PRO- | | | | | | | PRODUCTS - COMP/OP AGG | \$ 2,000,0 | 00 |
| - | OTHER: | | | | | | | | \$ | |
| 1 | AUTOMOBILE LIABILITY | | | | | | | COMBINED SINGLE LIMIT (Es accident) | | |
| 1 | ANY AUTO | | | | | | | BODILY INJURY (Per person) | \$ | - |
| | OWNED AUTOS ONLY | | | | | | | BODILY INJURY (Per accident) | 5 | |
| | HIRED NON-OWNED AUTOS ONLY | | | | | 1. 1 | | PROPERTY DAMAGE (Per accident) | \$ | |
| | | | | | | | | | \$ | |
| в . | X UMBRELLA LIAB X OCCUR | | | BE028019639 | | 5/30/2018 | 5/30/2019 | EACH OCCURRENCE | \$4,000.0 | 000 |
| | EXCESS LIAB CLAIMS-MADE | | | | | | | AGGREGATE | \$4,000,0 | 00 |
| | DED RETENTION \$ | | | | | | | | \$ | |
| | | | Y | SCW0001811801 | | 1/1/2018 | 1/1/2019 | X PER OTH- | | |
| i ia | NYPROPRIETOR/PARTNER/EXECUTIVE | N/A | | | | | | E.L. EACH ACCIDENT | \$ 1,000,0 | 000 |
| 0 | OFFICER/MEMBEREXCLUDED? Mandatory In NH) | | | | | | | E.L. DISEASE - EA EMPLOYEE | | A.(7)4 |
| H | Ves, describe under DESCRIPTION OF OPERATIONS below | | | | | | | E.L. DISEASE - POLICY LIMIT | Concerning of the second second | |
| DI | Professional Liability | | | PAAEP0020101 | | 12/1/2017 | 12/1/2018 | \$2,000,000 \$4,000,000 | per Cla Annual | im Aggregate |
| Re: / Oak direc | RIPTION OF OPERATIONS / LOCATIONS / VEHIC Amendment No. 3 to an Architectural A land Unified School District, the Const tors are named as Additional Insureds ary/Non-Contributory per policy form v ficate for 30 Days Notice of Cancellati | ructic as re ordin | ment on Ma | Fremont New Construction mager, their representative | on Is, cons Jired pa | ultants, truste | es, officers, o | officials, employees, agen ment General Liability ins | | |
| | المدعورين الاعتراف والمعتقد الاحد ومتعاد | | | | CAN | CELLATION | 30 Day Notio | e of Cancellation | | |
| CER | TIFICATE HOLDER | | | | T | CLLATION | SO DAY NOUC | | | |
| | Oakland Unified School D | istric | t | | і тне | EXPIRATIO | N DATE TH | DESCRIBED POLICIES BE C EREOF, NOTICE WILL CY PROVISIONS. | ANCELL BE DEL | .ed Before .ivered in |
| | 955 High Street Oakland CA 9460 | | | | | PRIZED REPRESE | | | a 12 | |
| | | | | | | © 19 | 88-2015 AC | ORD CORPORATION. | All righ | nts reserved. |

The ACORD name and logo are registered marks of ACORD

ADDITIONAL COVERAGES BY WRITTEN CONTRACT, AGREEMENT OR PERMIT

This is a summary of the coverage provided under the following form (complete form available):

BUSINESS LIABILITY COVERAGE FORM SS 00 08 04 05

Additional Insured When Required by Written Contract, Written Agreement or Permit

WHO IS AN INSURED under Section **C**. is amended to include as an additional insured, but only with respect to liability for "bodily injury", "property damage" or "personal and advertising injury" caused, in whole or in part, by your acts or omissions or the acts or omissions of those acting on your behalf:

- (a) In the performance of your ongoing operations;
- (b) In connection with your premises owned by or rented to you; or
- (c) In connection with "your work" and included within the "products completed operations hazard", but only if
 - (i) The written contract or written agreement requires you to provide such coverage to such additional insured; and
 - (ii) This Coverage Part provides coverage for "bodily injury" or "property damage" included within the "products completed operations hazard".

The person(s) or organization(s) are additional insureds when you have agreed, in a written contract, written agreement or because of a permit issued by a state or political subdivision, that such person or organization be added as an additional insured on your policy, provided the injury or damage occurs subsequent to the execution of the contract or agreement, or the issuance of the permit.

A person or organization is an additional insured under the provision only for that period of time required by the contract, agreement or permit.

With respect to the insurance afforded to the additional insured, this insurance does not apply to: "Bodily injury", "property damage" or "personal and advertising injury" arising out of the rendering of, or failure to render, any professional architectural, engineering or surveying services, including:

- (a) The preparing, approving, or failure to prepare or approve, maps, shop drawings, opinions,
- reports, surveys, field orders, change orders, designs or drawings and specification: or
- (b) Supervisory, inspection, architectural or engineering activities.

The limits of insurance that apply to additional insureds are described in Section D. Limits Of Insurance.

How this insurance applies when other insurance is available to an additional insured is described in the Other Insurance Condition in Section E. Liability And Medical Expenses General Conditions.

No person or organization is an insured with respect to the conduct of any current or past partnership, joint venture or limited liability company that is not shown as a Named Insured in the Declarations.

Other Insurance

If other valid and collectible insurance is available for a loss we cover under this Coverage Part, our obligations are limited as follows:

When You Add Others As An AddItional Insured To This Insurance: That is other insurance available to an additional insured. However, the following provisions apply to other insurance available to any person or organization who is an additional insured under this Coverage Part:

- (a) Primary Insurance When Required By Contract: This insurance is primary if you have agreed in a written contract, written agreement or permit that this insurance be primary. If other insurance is also primary, we will share with all that other insurance by the method described in c. below.
- (b) Primary And Non-Contributory To Other Insurance When Required By Contract: If you have agreed in a written contract, written agreement or permit that this insurance is primary and non-contributory with the additional insured's own instrance, this insurance is primary and we will not seek contribution from that other insurance.

BUSINESS LIABILITY COVERAGE FORM

Paragraphs (a) and (b) do not apply to other insurance to which the additional insured has been added as an additional insured.

c. Method Of Sharing

If all the other insurance permits contribution by equal shares, we will follow this method also. Under this approach, each insurer contributes equal amounts until it has paid its applicable limit of insurance or none of the loss remains, whichever comes first.

If any of the other insurance does not permit contribution by equal shares, we will contribute by limits. Under this method, each insurer's share is based on the ratio of its applicable limit of insurance to the total applicable limits of insurance of all insurers.

Waiver of Subrogation

If you have waived any rights of recovery against any person or organization for all or part of any payment, including Supplementary Payments, we have made under this Coverage Part, we also waive that right, provided you waived your rights of recovery against such person or organization in a contract, agreement or permit that was executed prior to the injury or damage

Workers' Compensation and Employers' Liability Insurance Policy Waiver of Our Right to Recover From Others Endorsement - California WC 04 03 06

If the following information is not complete, refer to the appropriate Schedule attached to the policy.

Insured: LCA Architects, Inc.

Producer: Dealey, Renton & Associates

Policy Number SCW0001811801

Effective Date 1/1/2018

Schedule

Person or Organization Oakland Unified School District 955 High Street Oakland CA 94601

Job Description

Oakland Unified School District, the Construction Manager, their representatives, consultants, trustees, officers, officials, employees, agents, volunteers and directors

Additional Premium %

We have the right to recover our payments from anyone liable for an injury- covered by this policy. We will not enforce our right against the person or organization named in the Schedule. (This agreement applies only to the extent that you perform work under a written contract that requires you to obtain this agreement from us.) You must maintain payroll records accurately segregating the remuneration of your employees while engaged in the work described in the Schedule.

The additional premium for this endorsement shall be the percentage, as shown in the Schedule applicable to this endorsement, of the California workers' compensation premium otherwise due on such remuneration.

Sen hat

Authorized Representative

Department of Facilities Planning and Management




12

.

ROUTING FORM

| | a British Barris | | P | roject | Informat | ion | | | | |
|-----------------|---|-----------------------------------|---|------------|---|-------------------------------------|--------------|----------------|------------|----------------------|
| Proj | ject Name Fr | emont New Const | ruction | | | | | Sit | e 210 | |
| | | | | Basic | Direction | S | | | | |
| | Services | cannot be provi | ded until the cont | ract is | fully appro | oved and a | a Purchas | se Order | has be | en issued. |
| Attack Check | | | bility insurance, includ tion insurance certific | | | | | act is ove | r \$15,000 | D |
| | | | Con | tracto | or Inform | ation | | | | |
| Contr | actor Name | LCA Architects | | | Agency's | Contact | Carl C | ampos | ccampo | s@lca-architects.co |
| OUSI | O Vendor ID # | 002515 | | | Vendor T | itle: | | | | |
| Addre | ess | 245 Ygnacio Va Walnut Creek, C | | | Telephone Policy Ex | | 92594 | 41626 | | |
| | actor History D Project # | Previously been 13158 | an OUSD contracte | or? | [] Yes | Worked | l as an Ol | JSD einp | oloyee? | □ Yes |
| | | | STATISTICS PROVIDENT | an to de | Ferm | ALLE FOR | | 1213 11 | | |
| | | | | | Restan | | | | | |
| Date | Work Will Be | gin | 1/16/2016 | | | k Will End than 5 yea | | tart date) |) | |
| | | | | Com | pensation | | | | | |
| Total | Contract Amo | unt | \$5,420,7 | 760.00 | Total Con | tract Not | Го Ехсеес | i | | \$20,950.00 |
| Pay R | ate Per Hour (| if Hourly) | | | If Amendment, Changed Amount \$5,441,710.00 | | | \$5,441,710.00 | | |
| Other | Expenses | | | | Requisition Number | | | | | |
| V. ear | | | В | udget | Informati | ion | | | | |
| lì | f you are plannî | ng to multi-fund a c | ontract using LEP fu | nds, ple | ase contact t | he State and | d Federal (| Office befo | ore comp | oleting requisition. |
| Reso | ource # F | unding Source | | 314 | Org Key | | | С | bject | Amount |
| 9350 | Fd21 | Measure J | 210-9350-0-9594 | 1-8500- | -6215-302- | 9180-9905 | -9999-99 | 999 62 | 215 | \$5,441,710.00 |
| SLOT P | | A | pproval and Ro | uting | (in order | of appro | val steps |) | | |
| | | | ne contract is fully a not provided befor | | | | ler is issue | ed. Signi | ng this o | document affirms |
| | Division Hea | d | | | Phone | 510-5 | 535-7038 | Fat | x | 510-535-7082 |
| 1. | Director, D | epartment of F | acilities Plannin | g and | Managen | nent | | | | |
| | Signature | 6 | 11> | | | Date Ap | proved | 8/2 | 8 | |
| | General Co | unsel, Departn | ent of Facilities | Plann | ing and M | lanagem | ient | fhi hi | | |
| 2. | Signature | la ll | 6 min | 6 | | Date Ap | | 8/2 | 0/18 | / |
| 2 | Contraction of the second s | ef, Departmen | Lof Facilities Pla | nning | and Man | and the second second second second | | | | |
| 3. | Signature | (m | w/EA | \nearrow | | Date Ap | proved | | | |
| | | ness Officer, B | oard of Education | on | | | | | 1.18 | |
| 4. | Signature | | / | | | Date App | proved | | | |
| | President, I | Board of Educa | tion | 1 | | | | | | |
| 5. | Signature | | | | | Date App | proved | | | |

 

| Board Office Use: Le | gislative File Info. |
|----------------------|----------------------|
| File ID Number | 18-0964 |
| Introduction Date | 5-9-2018 |
| Enactment Number | 18-0776 |
| Enactment Date | 5/9/18 lf |

Memo

| То | Board of Education |
|---|--|
| From | Kyla Johnson Trapimell, Superintendent and Secretary, Board of Education Roland Broach, Interim Deputy Chief, Facilities Planning and Management |
| Board Meeting Date | May 9, 2018 |
| Subject | Amendment No. 2 Independent Consultant Agreement - LCA Architects - Fremont New Construction Project |
| Action Requested | Approval by the Board of Education of Amendment No. 2, for an Independent Consultant Agreement between the District and LCA Architects, Walnut Creek, CA, for the latter to provide professional services for the planning, criteria, design and oversight for typical production systems for Recording Studio design in conjunction with the Fremont New Construction Project, in an amount of \$30,000.00, increasing the previous contract amount from \$5,390,760.00 to a not-to-exceed amount of \$5,420,760.00. All remaining portions of the agreement shall remain in full force and effect. *Agreement approved April 13, 2016; File No. 16-0232; Enactment No.16-0485 |
| Discussion | The proposed scope of work will assist the Architect in reviewing the program and design work that has been accomplished to date and provide guidance on the related architectural and engineering accommodations that will be required and to assist the Architect with all contract detail development. |
| LBP (Local business participation percentage) | 48.00% |
| Recommendation | Approval by the Board of Education of Amendment No. 2, for an Independent Consultant Agreement between the District and LCA Architects, Walnut Creek, CA, for the latter to provide professional services for the planning, criteria, design and oversight for typical production systems for Recording Studio design in conjunction with the Fremont New Construction Project, in an amount of \$30,000.00, increasing the previous contract amount from \$5,390,760.00 to a not-to-exceed amount of \$5,420,760.00. All remaining portions of the agreement shall remain in full force and effect. *Agreement approved April 13, 2016; File No. 16-0232; Enactment No.16-0485 |
| | 1 |

OAKLAND UNIFIED SCHOOL DISTRICT

Community Schools, Timiving Students



OAKLAND UNIFIED SCHOOL DISTRICT Community Schools, Helsing Endone

Fiscal Impact

Fund 21, Measure B

Attachments \mathbb{R}^{2}

- Amendment No. 2, including scope of work
 Insurance Certificate

CONTRACT JUSTIFICATION FORM This Form Shall Be Submitted to the Board Office With Every Consent Agenda Contract.

DAKLAND UNIFIED

| Legislative File II | DNO. 18-0964 |
|---|--|
| Department: | Facilities Planning and Management |
| Vendor Name: | LCA Architects |
| Project Name: | Fremont New Construction Project No.: 13158 |
| Contract Term: | Intended Start: 1/16/2016 Intended End: 12/31/2020 |
| Annual (if annua | l contract) or Total (if multi-year agreement) Cost: \$30,000.00 |
| Approved by: | Tadashi Nakadegawa |
| ls Vendor a local | Oakland Business or have they meet the requirements of the |
| Local Business P | olicy? Yes (No If Unchecked) |
| How was this Ve | ndor selected? |
| This is amendmen | t #2 to LCA/QKA's original contract. |
| | |
| | |
| 2 | |
| 1 | |
| | |
| Summarize the s | ervices this Vendor will be providing. |
| This additional so | ope of services includes professional services for the planning, criteria, design and oversight as described |
| below for the foll | owing typical production systems: |
| 1. Production rigg 2. Production light | |
| 3. Audio visual sy | |
| | |
| A \$8,000 owner's | contingency has been added. |
| Was this contrac | ct competitively bid? 🔲 Yes (No if Unchecked) |
| | wer the following: |
| 1) How did you d | letermine the price is competitive? |
| | |
| | |
| | |
| | |
| | f |
| | |
| Revised 06/20/ | 2016 - 1- |

2) Please check the competitive bid exception relied upon:

C Educational Materials

Special Services contracts for financial, economic, accounting, legal or administrative services

- CUPCCAA Exception (Uniform Public Construction Cost Accounting Act)
- Professional Service Agreements of less than \$90,200 (increases a small amount on January 1 of each year)
- Construction related Professional Services such as Architects, DSA Inspectors, Environmental Consultants and Construction Managers (require a "fair, competitve selection process)
- Energy conservation and alternative energy supply (e.g., solar, energy conservation, co-generation and alternative energy supply sources)

Emergency contracts

Technology contracts

- electronic data-processing systems, supporting software and/or services (including copiers/printers) over the \$86,000 bid limit, must be competitvely advertised, but any one of the three lowest responsible bidders may be selected
- contracts for computers, software, telecommunications equipment, microwave equipment, and other related electronic equipment and apparatus, including E-Rate solicitations, may be procured through an RFP process instead of a competitive, lowest price bid process
- U Western States Contracting Alliance Contracts (WSCA)
- California Multiple Award Schedule Contracts (CMAS) [contracts are often used for the purchase of information technology and software]
- Diggyback" Contracts with other governmental entities

🗌 Perishable Food

Sole Source

- Change Order for Material and Supplies if the cost agreed upon in writing does not exceed ten percent of the original contract price
- Other, please provide specific exception
- 3) 🗌 Not Applicable no exception Project was competitively bid

1

Revised 06/20/2016



AMENDMENT NO. 2 TO ARCHITECTURAL AGREEMENT CONTRACT

This Amendment is entered into between the Oakland Unified School District (OUSD) and <u>LCA Architects.</u> OUSD entered into an Agreement with CONTRACTOR for services on <u>March 23, 2016</u>, and the parties agree to amend that Agreement as follows:

| Services: | The scope of work is unchanged. | X The scope of work has <u>changed</u> . |
|------------------------------------|--|--|
| If scope of work such as services, | changed: Provide brief description of revised materials, products, and/or reports; attach add | l scope of work including description of expected final results, itional pages as necessary. <u>Attach revised scope of work.</u> |
| The CONTRACT services for the I | OR agrees to provide the following amende planning, criteria, design and oversight of the | d services: The scope of work to provide professional rolcal production systems. |
| Terms (duration): | X The term of the contract is unchanged. | The term of the contract has changed. |
| | ged: The contract term is extended by a | an additional and the amended expiration |
| Compensation: | The contract price is <u>unchanged</u> . | X The contract price has <u>changed</u> . |
| If the compens | ation is changed: The contract price is | |
| X incre | ase of \$30,000.00 to the original contract | amount |
| 🗌 Dec | rease of \$ to original cor | ntract amount |
| and the contrac (\$5,420,760 | | wenty Thousand Seven Hundred Sixty and No/100 |
| (\$5,420,760 | .00). | |

- 4. Remaining Provisions: All other provisions of the Agreement, and prior Amendment(s) if any, shall remain unchanged and in full force and effect as originally stated.
- 5. Amendment History:

X There are no previous amendments to this Agreement. This contract has previously been amended as follows:

| No. | Date | General Description of Reason for Amendment | Amount of Increase (Decrease) |
|-----|----------|---|----------------------------------|
| 1 | 03-28-18 | Seismic strengthening of the roof and tie to walls as well as repairs to the exterior building façade. | \$74,760.00 |

6. Approval: This Agreement is not effective and no payment shall be made to Contractor until it is approved. Approval requires signature by the Board of Education, and the Superintendent as their designee.

t ≩

| K999069.002 | Rev | 10/30/08 |
|-------------|-----|----------|
|-------------|-----|----------|

Contract No.

| | No. | | | |
|--|-----|--|--|--|
| | | | | |
| | | | | |
| | | | | |

Amendment to Professional Services Contract

Page 2 of 2

OAKLAND UNIFIED SCHOOL DISTRICT

Armer ing 5/10/18 Aimee Eng, President, Date Board of Education If the former 5/10/18

Kyla Johnson-Trammell, Superintendent Secretary, Board of Education

Roland Broach, Interim Deputy Chlef Facilities, Planning and Management

Date

4-23-18

Date

Date

Print Name, Tille

OF

Signature

CONTRAC

Contracto



General Counsel, Facilities, Planning and Management

EXHIBIT "A" Scope of Work

Marion McWilliams

Contractor Name: LCA Architects

Billing Rate: \$30,000.00

1. Description of Services to be Provided

The scope of work to provide professional services for the planning, criteria, design and oversight of typical production systems.

2. Specific Outcomes:

Create equitable opportunities for learning; and provide accountability for quality.

3. Alignment with District Strategic Plan: Indicate the goals and visions supported by the services of this contract:

| 0 Ensure a high quality instructional core | 0 Prepare students for success in college and careers |
|---|---|
| 0 Develop social, emotional and physical health | 0Safe, healthy and supportive schools |
| X Create equitable opportunities for learning | X Accountable for quality |
| 0 High quality and effective instruction | 0 Full service community district |

Certification Regarding Debarment, Suspension, Ineligibility and Voluntary Exclusion: The District certifies to the best of its knowledge and belief, that it and its officials: Are not presently debarred, suspended, proposed for debarment, declared ineligible, or voluntarily excluded from covered transactions by any Federal department or agency according to Federal Acquisition Regulation Subpart 9.4, and by signing this contract, certifies that this vendor does not appear on the Excluded Parties List. https://www.sam.gov/portal/public/SAM

Cesar Monterrosa Director of Facilities Planning & Management

1

1

K999069,001

Rev. 7/2/03



April 5, 2018

Oakland Unified School District Division of Facilities Planning & Management Department 955 High Street Oakland, CA 94601

Regarding: LCA Architects Authorized Signatories

To Whom It May Concern:

The Employees bearing Chief Executive Officer (CEO), and President titles are hereby authorized to sign on behalf of Loving Campos Associates Anotherests, Inc dba LCA Architects Inc., a California corporation.

Regards Campe Gar LCA Architects Inc

CA License C10482

CEC:ead

ſ

EXHIBIT A

ADDITIONAL SERVICE REQUEST

5

Under the conditions of the Architect's Contract for Professional Services with the Owner, as required, the Architect notifies the Owner and the Owner hereby authorizes the Architect to perform Additional Services as previously agreed.

| PROJECT: | Project Name Fremont High School Modernization & New Construction LCA #14019 | DATE February 23, 2018 |
|----------|--|---------------------------|
| OWNER: | Company / Agency Oakland Unified School District – Attn: Cesar Monterossa | |
| WORK | Additional Services | |

DESCRIPTION: Increment #3 Building B - Recording Studio Design

- 1. Architectural (LCA) and AV Design Services
- 2. Coordinate integration of Theater Consultants' work with Architect, Structural, Electrical, Mechanical/Fire Protection, Cost and Code Consultants.
- 3. Retain Theater / AV Consultant as follows:
 - A. Scope includes planning, criteria, design and oversight as described below for the following typical Production Systems:
 - 1. Production Rigging Systems (maximum budget assumed: \$50,000)
 - 2. Production Lighting Control (maximum budget assumed: \$50,000)
 - 3. Audio Visual Systems (maximum budget assumed: \$200,000)
 - 4. FF&E:
 - Draperies

1

- Production Lighting Fixtures
- Portable AV Equipment
- B. Assist the Architect in reviewing the program and design work that has been accomplished to date. Focus of the review will be on determining the highest and best of use of the available resources with the intent of maximizing aesthetic impact, and education and production functionality. Review and advice will take place in meetings as outlined below and be issued in the form of written memoranda and sketches if required.
- C. Provide guidance on the related architectural and engineering accommodations that will be required. Review and advice will take place in meetings as outlined below, and be issued in the form of sketches and written reports; and memoranda. Meetings and related travel during the Schematic Design phase of the project within this proposal are limited to: One partial day of meetings in the San Francisco Bay Area, CA.
- D. Contract Documents Phase: Based upon a written authorization from the Architect, provide the following services during the Contract Documents phase of the project:

1970 Broadway, Suite 800, Galiland CA Bitchis | 9259,9344-1626 | www.toa-and Mecta.nom page 1 of 5

 Detail Development: We will continue to assist the Architect and Engineers in developing detail of the project within Consultant's field of responsibility. Solutions will be developed in meetings and in the form of sketches and written memoranda. ADDITIONAL SERVICE REQUEST

- 2. Production Systems Documentation: provide one preliminary and one final set of drawings and specifications for the systems listed above. Deliverables will include contract document level documents that shall set forth in detail the systems within Consultant's field of responsibility, sufficient to bid and construct the systems, and to be used for coordination with other Consultants. Drawings will be developed in the current release of 2D AutoCAD (saved backward as required) and specifications, if necessary, will be in standard CSI format. Documents will be provided in .pdf and/or hard copy only. Building background 2D AutoCAD compatible files and all updates and revisions thereto shall be provided by the Architect. Changes in specification format or drawing organization after the initial format is issued by the Architect shall be considered an additional service.
- 3. Review: provide a thorough review of one preliminary set and the final CD set of drawings to aid in the overall coordination of the documents. Recommendations will be provided in a written report and/or marked-up drawings. The Architect will provide .pdf sets for review.
- Meetings: Meetings and related travel during the Contract Documents phase of the project within this proposal are limited to: Two partial days of meetings in CA Bay Area.
- Agency Review/Bidding: Agency Review: be available by telephone to answer questions from the Architect or Building Agency within Consultant's field of responsibility. Agency meetings or exhaustive code analysis will be considered an additional service.
- Bidding: answer bid questions, review bids and advise the Client as to their completeness relative to the bid documents. Pre-bid meetings, bid review meetings and contractor interviews are not included in this scope, but are available as an additional service.
- 7. Redesign: Should it be necessary to invoke substantial redesign of the systems for which Consultant is responsible due to the receipt of bids over the Client's approved budget and contingency for those systems, Consultant will provide revised documents at no additional cost. Any redesign efforts due to overages outside of Consultant's systems responsibility, or revisions in their criteria or scope based on other Consultants' work will be considered an additional service.
- Construction: Based upon the successful award of the contract for construction and authorization to proceed, provide construction administration services as outlined herein within Consultant's field of responsibility. RFI's, bulletins and change orders: Respond to issues that arise within Consultant's field of responsibility.
- 9. Shop Drawings: review and stamp two submissions of shop drawings for each specification section Consultant authors. Review shop drawings of systems directly related or adjacent to theatrical function such as structural and sprinkler layouts in production spaces, mechanical and production related electrical. For areas outside of Consultant's field, provide a letter of comments and/or mark-ups, but not stamp them.

1

5

5

- 10. Intermediate Site Visits: visit the site during construction at times appropriate to observe the work in progress in conformance with the design intent of the bid documents and to discuss and assist in coordinating solutions. Provide a written report after each visit. Intermediate site visits and related travel within this scope of work will be limited to: Two partial personnel-day visits. Further intermediate visits are available as an additional service.
- 11. Final Checkouts: Based upon written notice from the Contractor that the work within Consultant's field is complete, provide a final checkout of all production systems Consultant has specified. A written punchlist will be provided. Further backcheck of systems will be considered an additional service. Specifications include a clause stating that if Consultant is requested to review systems that are incomplete in actuality, the Contractor will be back-charged for a repeat checkout. Checkout time will be limited to: Two personnel-days of checkout sessions.
- E. Assumptions:
 - 1. The project is to include a Video and audio recording studio.
 - 2. The project will be administered as a state funded, design-bid-build project and under the jurisdiction of the California DSA. The project will involve new and renovated construction and new technical systems.
 - 3. Work will be in two basic areas of consultation: architectural and engineering aspects that affect the facility's function, and theatre production systems and AV systems and accommodations. Typical architectural and engineering guidance includes:
 - Program verification
 - Adjacency and dimensional planning
 - Performer and technical circulation, technical areas and stage configurations
 - Structural, mechanical, electrical and piping criteria for production operation and systems accommodations
 - 4. Assumes a level of sophistication of the production systems within the maximum budgets as assumed from a typical CA High School Career Technical Education space project budget. Should the systems increase in scope, Consultant's fees will be equitably adjusted.
 - 5. Related structural support elements and the structure for technical levels such as floors, catwalks and gridirons shall be the responsibility of the Structural Engineer.
 - 6. The production equipment will be specified in Division 11 of the specifications. All related electrical design, components and services that control or fall under Division 26 shall be the responsibility of the Electrical Engineer. For low voltage production control systems, Consultant's scope includes specification of theatrical wiring devices, point to point diagrams, infrastructure criteria and wire types, but not design or documentation of the Div. 26 infrastructure such as conduit size and route, power wire, back boxes, or any power systems.
 - Assumes that all building-integrated systems as well as FF&E equipment packages are designed, coordinated, documented and bid within the base building design and construction process.

*170 Brodstory, State 200, Date (1.0.5 54612) (826) 944 (626.) www.lon-mohltecte.com

page 3 ol 5

ADDITIONAL SERVICE REQUEST

5

- 8. Coordination of design, bldding and construction of these systems outside of the base contract for construction will be considered an additional service.
- 9. Consultant will not be providing services in IT, communications, acoustics or noise isolation in this scope of work.
- 10. Professional stamping and representation to building agencies is not included in this scope of work. In our experience, professional stamping of production systems documents is not normally required by building agencies.
- F. Exclusions
 - 1. The following tasks are not included in this scope of work and would be considered an additional service:
 - a. Work required due to errors outside of our field.
 - b. Responses to RFI's where the information is within the document set.
 - c. Incorporation of addenda into the Construction Documents.
 - d. Further review of resubmitted sections.
 - e. Review of submissions outside of the Contractor's Submittal Schedule.
 - f. Review of Change Order Proposals requiring research, evaluation or preparation or revision of Instruments of Service.
 - g. Evaluation of extensive number claims submitted by the Contractor or others in connection with the Work.
 - h. Evaluation of Substitutions after Award of Construction Contract unless due to unavailability or unsuitability of specified product or system.
 - i. Preparation of design and documentation for complex Bid Alternates or an unusual quantity of Bid Alternates.
 - j. Preparation of design and documentation for Owner initiated Proposal Requests after Construction Contract Award.
 - k. More than 1 observation to determine whether Work is Substantially Complete in accordance with Contract Documents.
 - I. More than 1 observation to determine Final Completion of the Work in accordance with Contract Documents.
 - m. Providing Contract Administration Services more than 60 days after the date of Substantial Completion of the Work.

page 4 of 5

1

For this work, we respectfully request the following compensation:

ASR FEE SCHEDULE

1. PROJECT FEE SCHEDULE

| LCA Architects | Hours | Rate | Fee |
|---|-------|-------|-------------|
| Schematic Design | | \$195 | \$0.00 |
| Design Development | | \$195 | \$0.00 |
| Construction Documents | | \$195 | \$0.00 |
| DSA Review & Approval | | \$195 | \$0.00 |
| Bidding | | \$195 | \$0.00 |
| Construction Administration | | \$195 | \$0.00 |
| Project Closeout | | \$195 | \$0,00 |
| SUBTOTAL | | | \$0.00 |
| Consultant: Shalleck Collaborative Inc. | | | \$22,000.00 |
| Total | | | \$22,000.00 |

if you have any questions, please let us know.

We look forward to being of assistance with this additional work.

Thank you, Carl Catopos, C LCA Architects

DISTRICT REPRESENTATIVE Authorization of Additional Services Indicated DATE

1

5

ATTACHMENTS

•

1

Exhibit A- Shalleck Collaborative Proposal dated 2/22/18, (8 pages)

1970 Broadway, Builte 800, Oakland CA 94612 | (925) 944-1525 | www.lca-architects.com

page 5 of 5

Planning and Design of Theories, Production Systems TAV

February 22, 2018

To: Carl Campos LCA Architects 590 Ygnacio Valley Road, Suite 310, Walnut Creek, CA 94596

cc: Joel Williams, Architect LCA Architects

re: Oakland USD – Freemont HS Modernization and New Construction Increment #3 - Building B Renovation Proposal for Theatre and AV Consulting Services

Dear Carl,

Thank you for inviting The Shalleck Collaborative, Inc. (The SC) to join your design team for the Freemont HS Increment 3 project. In response to your request and based upon your e-mails and attachments from 2/20/18 and our assumptions of what the project should require, we are pleased to submit the following proposal for theatre and AV consulting services. If authorized to proceed, this proposal would become the agreement or the scope of work attachment to a formal agreement based on standard AIA documents.

We would also like to take this opportunity to suggest that the related scopes of work by other Consultants be verified and coordinated, as our work will be integrated with efforts primarily of the Architect, Structural, Electrical, Mechanical/Fire Protection, Cost and Code Consultants. The extent and limits of our work are described herein, but if there are any questions, we encourage an open dialog with those consultants.

Project Description

This proposal assumes the project to include a Video and audio recording studio.

The project will be administered as a state funded, design-bid-build project and under the jurisdiction of the California DSA. The project will involve new and renovated construction and new technical systems.

Scope of Work

Field of Responsibility

The SC's work will be in two basic areas of consultation: architectural and engineering aspects that affect the facility's function, and theatre production systems and AV systems and accommodations. Typical architectural and engineering guidance includes:

- Program verification
- Adjacency and dimensional planning
- Performer and technical circulation, technical areas and stage configurations
- Structural, mechanical, electrical and piping criteria for production operation and systems accommodations

1553 Martin Luther King Jr. Way Berkeley, CA 94709 tel 415-956-4100

Planning and Design of Theatree (Birdiretion Systems / AV)

Production Systems Documentation

This proposal includes planning, criteria, design and oversight as described below for the following typical Production Systems:

- Production Rigging Systems (maximum budget assumed: \$50,000)
- Production Lighting Control (maximum budget assumed: \$50,000)
- Audio Visual Systems (maximum budget assumed: \$200,000)

FF&E:

- Draperies
- Production Lighting Fixtures
- Portable AV Equipment

Maximum budgets assumed: This proposal assumes a level of sophistication of the production systems within the maximum budgets as assumed from a typical CA High School Career Technical Education space project budget. Should the systems increase in scope, our fees will be equitably adjusted.

Related Services Limits

Architectural and engineering services are not included in this scope of work. Although we are versed in the applicable codes and trades, and will make recommendations for their design intent, this proposal assumes that the Architect of Record and related Engineers are providing complete professional services as required by governing laws, codes and governmental agencies.

Related structural support elements and the structure for technical levels such as floors, catwalks and gridirons shall be the responsibility of the Structural Engineer.

The production equipment will be specified in Division 11 of the specifications. All related electrical design, components and services that control or fall under Division 26 shall be the responsibility of the Electrical Engineer. For low voltage production control systems, this proposal includes specification of theatrical wiring devices, point to point diagrams, infrastructure criteria and wire types, but not design or documentation of the Div. 26 infrastructure such as conduit size and route, power wire, back boxes, or any power systems.

This proposal assumes that all building-integrated systems as well as FF&E equipment packages are designed, coordinated, documented and bid within the base building design and construction process. Coordination of design, bidding and construction of these systems outside of the base contract for construction will be considered an additional service.

The SC will not be providing services in IT, communications, acoustics or noise isolation in this scope of work.

Professional stamping and representation to building agencies is not included in this scope of work. In our experience, professional stamping of production systems documents is not normally required by building agencies.

Oakland USD – Freemont HS: Increment #3, Building & Proposal for Theatre and AV Consulting Services Planning and Resigned Theatres (Production Systems) as

Program Verification and Schematic Design

Design Progress: Within our field of responsibility, we will assist the Architect in reviewing the program and design work that has been accomplished to date. Focus of the review will be on determining the highest and best of use of the available resources with the intent of maximizing aesthetic impact, and education and production functionality. Review and advice will take place in meetings as outlined below and be issued in the form of written memoranda and sketches if required.

Engineering Accommodations: We will provide guidance on the related architectural and engineering accommodations that will be required. Review and advice will take place in meetings as outlined below, and be issued in the form of sketches and written reports and memoranda.

Production Systems Budget Recommendations: We will provide budget recommendations for the systems as outlined in the narrative.

Meetings: Meetings and related travel during the Schematic Design phase of the project within this proposal are limited to:

One partial day of meetings in the San Francisco Bay Area, CA

Contract Documents Phase

Based upon a written authorization from the Architect, we will provide the following services during the Contract Documents phase of the project:

Detail Development: We will continue to assist the Architect and Engineers in developing detail of the project within our field of responsibility. Solutions will be developed in meetings and in the form of sketches and written memoranda.

Production Systems Documentation: We will provide one preliminary and one final set of drawings and specifications for the systems listed above. Deliverables will include contract document - level documents that shall set forth in detail the systems within our field of responsibility, sufficient to bid and construct the systems, and to be used for coordination with other Consultants.

Drawings will be developed in the current release of 2D AutoCAD (saved backward as required) and specifications, if necessary, will be in standard CSI format. Documents will be provided in .pdf and/or hard copy only. Building background 2D AutoCAD compatible files and all updates and revisions thereto shall be provided by the Architect. Changes in specification format or drawing organization after the initial format is issued by the Architect shall be considered an additional service.

Review: We will provide a thorough review of one preliminary set and the final CD set of drawings to aid in the overall coordination of the documents. Recommendations will be provided in a written report and/or marked-up drawings. The Architect will provide .pdf sets for our review.

Meetings: Meetings and related travel during the Contract Documents phase of the project within this proposal are limited to:

Two partial days of meetings in CA Bay Area

ť

Planning and Design of The arres (Per-duction Systems) AV:

Agency Review/Bidding

Agency Review: We will be available by telephone to answer questions from the Architect or Building Agency within our field of responsibility. Agency meetings or exhaustive code analysis will be considered an additional service.

Bidding: We will answer bid questions, review bids and advise the Client as to their completeness relative to the bid documents. Pre-bid meetings, bid review meetings and contractor interviews are not included in this proposal, but are available as an additional service.

Redesign: Should it be necessary to invoke substantial redesign of the systems for which we are responsible due to the receipt of bids over the Client's approved budget and contingency for those systems, we will provide revised documents at no additional cost. Any redesign efforts due to overages outside of our systems responsibility, or revisions in their criteria or scope based on other Consultants work will be considered an additional service.

Construction

Based upon the successful award of the contract for construction and authorization to proceed, we will provide construction administration services as outlined herein within our field of responsibility.

RFI's, bulletins and change orders: We will respond to issues that arise within our field of responsibility.

Shop Drawings: We will review and stamp two submissions of shop drawings for each specification section we author. We will review shop drawings of systems directly related or adjacent to theatrical function such as structural and sprinkler layouts in production spaces, mechanical and production related electrical. For areas outside of our field, we will provide a letter of comments and/or mark-ups, but we will not stamp them.

Construction Phase Additional (Services: The following tasks) are not included in this scope of work and would be considered an additional service:

- Work required due to errors outside of our field.
- Responses to RFI's where the information is within the document set.
- Incorporation of addenda into the Construction Documents.
- Further review of resubmitted sections.
- Review of submissions outside of the Contractor's Submittal Schedule.
- Review of Change Order Proposals requiring research, evaluation or preparation or revision of Instruments of Service.
- Evaluation of extensive number claims submitted by the Contractor or others in connection with the Work.
- Evaluation of Substitutions after Award of Construction Contract unless due to unavailability or unsuitability of specified product or system.
- Preparation of design and documentation for complex Bid Alternates or an unusual quantity of Bid Alternates.
- Preparation of design and documentation for Owner initiated Proposal Requests after Construction Contract Award.
- More than 1 inspection to determine whether Work is Substantially Complete in accordance with Contract Documents.
- More than 1 inspection to determine Final Completion of the Work in accordance with Contract Documents.
- Providing Contract Administration Services more than 60 days after the date of Substantial Completion of the Work.

February 22nd, 2018 Page 4 of 8

1

Planning and Design of The aread Production Systems (AV)

Intermediate Site Visits: We will visit the site during construction at times appropriate to observe the work in progress in conformance with the design intent of the bid documents and to discuss and assist in coordinating solutions. We will provide a written report after each visit. Intermediate site visits and related travel within this scope of work will be limited to:

• Two partial personnel-day visits

Further intermediate visits are available as an additional service.

Final Checkouts: Based upon written notice from the Contractor that the work within our field is complete, we will provide a final checkout of all production systems we have specified. A written punchlist will be provided. Further backcheck of systems will be considered an additional service. We will include in our specifications a clause stating that if we are requested to review systems that are incomplete in actuality, the Contractor will be back-charged for a repeat checkout. Checkout time will be limited to:

Two personnel-days of checkout sessions

Project Schedule

This proposal assumes the following schedule:

- Programming verification +
- Schematic Design
- Construction Documents
- Agency Review/Bid
- Construction Administration

February 2018 February - March 2018 March 2018 - August 2018 August 2018 - November 2019

Should this schedule be extended due to causes other than our own, our fees will be equitably adjusted.

Fees

Compensation for the services outlined herein will be billed on a fixed fee plus reimbursable expenses basis. Fees will be as follows. Expenses are included in these fees.

| Pl | 1ase | Base Fee | |
|----|------------------------------------|-----------------|--|
| | Programming Verification + | | |
| | Schematic Design | \$3,300 | |
| | Construction Documents | \$12,100 | |
| | Agency Review/Bid | \$1,100 | |
| | Construction Administration | \$5,500 | |
| á. | Total Fee | \$22,000 | |

Should a design-build method of delivery be engaged for related architectural of engineering elements our fees will be increased by 10% from the phase in which that service commences.

Pionning and Design of Theatres - Products at Systems , AV

Rates

The Shalleck Collaborative's hourly rates for 2018 are as follows:

| E | mployee | Rate | | | | |
|---|--------------------------------------|-------------|--|--|--|--|
| н | Principal | \$175-\$250 | | | | |
| н | Project Manager and Systems Designer | \$120-\$175 | | | | |
| н | Draftsperson | \$110-\$130 | | | | |

These rates may be adjusted annually as of January 1st of each year. Invoices will be issued monthly and are due within 30 days.

Reimbursable Expenses

Reimbursable expenses are included in the fee limits quoted above. Expenses will be billed at cost plus a 10% mark-up. Expenses typically include:

- Travel to meetings and the project site from Berkeley, CA
- Meals during meetings or site visits
- Printing and plotting costs
- Communications including telephone, fax and delivery charges

Expenses beyond of the number of printings or meetings/site visits as outlined above or expenses for any travel beyond a 50 mile radius of the project site or the Shalleck collaborative Offices in Berkeley, CA shall be billed as an additional service.

Additional Compensatory Items

In addition to the fees and expenses listed herein, the Architect shall provide at no cost to The SC as a part of compensation, a complete set of promotional renderings if made during the course of the project, and professional photography of the completed project. Deliverables shall include professionally prepared high resolution digital photography files of the performance and educational spaces and full rights of use by The SC for promotional and informational use. All subsequent use of these materials by The SC will include credit to the Architect and Render/Photographer(s).

Where the Architect is mentioned in materials and promotion for the project, The Shalleck Collaborative, Inc. will be credited as Theatre and AV Consultant.

Additional Services

Services outside of those within this proposal will be considered additional and will not be provided unless authorized in writing by the Architect. They will be provided on a time and materials basis and billed at the rates listed above.

Termination

An agreement may be terminated by either party should the other party fail substantially to perform under the terms of the agreement, and after good faith has been extended by stipulating in writing that

Finance and to see the second consistents (AV)

cause is immanent. Termination shall be effective ten working days after written notice is received. Fees and expenses shall be paid to The SC through the time that termination becomes effective, and shall include fees related to the orderly termination of this agreement including but not limited to demobilization, associated overhead costs and all other expenses directly resulting from the termination.

Ownership and Use of the Documents

All reports, drawings, specifications, computer files, field data, notes and other documents and instruments (collectively called "the documents") prepared by The SC as instruments of service shall remain the property of The SC. The SC shall retain all common law, statutory and other reserved rights including copyright thereto. License to use and reprint the documents for use on this specific project by the building Owner shall be granted. No party outside of The SC. The Client shall agree, to the fullest extent permitted by law, to indemnify and hold harmless The SC, its officers, directors, employees and its subconsultants against any damages, liabilities or costs, including reasonable attorneys' fees and defense costs, arising from or allegedly arising from or in any way connected with the unauthorized reuse or modification of the documents by the Client or any person or entity that acquires or obtains the documents from or through the Client without the written authorization of The SC.

Other Terms and Conditions

When included in The SC's scope of services, budget recommendations are prepared on the basis of The SC's experience and qualifications and represent The SC's judgment as a professional generally familiar with the industry. However, since The SC has no control over the cost of labor, materials, administrative means, timing, equipment or services furnished by others, Contractors' methods of determining prices, or competitive bidding or market conditions, The SC can not and does not guarantee that proposals, bids, or actual construction cost will not vary from The SC's budget recommendations.

Record document services or plotting on materials other than vellum/bond are not included in this proposal, but are available as an additional service.

Neither warranty nor post occupancy services are included in this proposal.

Work with respect to the discovery, identification or remediation of hazardous materials is not included in this proposal.

We will not provide marketing or fundraising materials for the facility.

Other terms shall be per an applicable standard AIA contract to be executed shortly after notice to proceed.

11

Oakland USD – Freemont HS: Increment #3, Building B Proposal for Theatre and AV Consulting Services

t

February 22nd, 2018 Page 7 of 8

"Banning and Design of Theory (1910), Strendystonic (1912)

Authorization

If this proposal is accepted, please return one originally signed copy or forward an agreement of your making for our review and signature. If work is to begin prior to the execution of a contract, we will require a written authorization to proceed and letter of intent that references this proposal. Should an agreement not be reached for any reason after authorization to proceed is issued, all fees and expenses provided through the date of such resolution shall be paid to The SC.

We look forward to working with you.

Sincerely,

Adam Shalleck, FAIA. President, The Shalleck Collaborative, Inc.

Agreed:

Name, Title

date

ť

1

Oakland USD – Freemont HS: Increment #3, Building B Proposal for Theatre and AV Consulting Services February 22nd, 2018 Page 8 of 8

| 40 | | | | ICATE OF LIA | | | | 4/ | милор/үүүү) 5/2018 |
|----------------|---|----------------------|---------------------|---|--|--|--|-------------------|-----------------------|
| CE BE RE | IS CERTIFICATE IS ISSUED AS A RTIFICATE DOES NOT AFFIRMAT LOW. THIS CERTIFICATE OF INS PRESENTATIVE OR PRODUCER, A | IVEL IURA ND T | y or NCE He C | NEGATIVELY AMEND, DOES NOT CONSTITUT ERTIFICATE HOLDER, | EXTEND OR ALTI | ER THE CON BETWEEN T | VERAGE AFFORDED E HE ISSUING INSURER | SY THE (S), AU | POLICIE |
| If 5 | PORTANT: If the certificate holder SUBROGATION IS WAIVED, subject s certificate does not confer rights t | to th | ne te | ms and conditions of th | ne policy, certain po | olicies may r | | | |
| | UCER | U trite | | | CONTACT Sarah D'ar | | | | |
|)ea | ley, Renton & Associates | | | | PHONE 510 48 | | FAX (A/C, No): | 610.462 | .2103 |
| |). Box 12675 | | | | PHONE IAVC, No. Ext): 510-46 E-MAIL ADDRESS: sdanjou@ | deslovento | | 010-104 | -a100 |
| Лақ | land CA 94604-2675 | | | | ADDRESS: SOUTIONE | sacorefrentia | DING COVERAGE | 1 | NAIC # |
| | | | | | INSURER A : Hartford | and the second second | and the second states in the | | 29424 |
| BUR | FD | LCAAL | RCHIT | | INSURER B National | and a second property. | the state is about the state of | | 19445 |
| | Architects, Inc. | | | | INSURER C America | and a second sec | a loane in the constant Maria in the | - | 21849 |
| | Ygnacio Valley Road | | | | INSURER D : Arch Inst | systems to a second bring to start | Part () / () | | 11150 |
| vai | nut Creek CA 94596 | | | | and the second second | drance Gomp | any | | 11100 |
| | | | | | INSURER E | | | | 1.41 |
| 0 | ERAGES CER | TICL | - 4 76 | NUMBER: 1455315658 | INSURER F : | | REVISION NUMBER: | | 1000 |
| INE | IS IS TO CERTIFY THAT THE POLICIES DICATED. NOTWITHSTANDING ANY RI RTIFICATE MAY BE ISSUED OR MAY CLUSIONS AND CONDITIONS OF SUCH | PERT | AIN, | NT, TERM OR CONDITION THE INSURANCE AFFORD | OF ANY CONTRACT | OR OTHER I | DOCUMENT WITH RESPÉ D HEREIN IS SUBJECT T | CT TO V | VHICH TH |
| R | TYPE OF INSURANCE | | SUBR | POLICY NUMBER | POLICY EFF (MM/DD/YYY) | POLICY EXP | LIMO | 5 | |
| | X COMMERCIAL GENERAL LIABILITY | Y | Y | 575BWLQ8132 | 5/30/2017 | 5/30/2018 | EACH OCCURRENCE | \$ 1,000,0 | 00 |
| t | CLAIMS-MADE X OCCUR | | | | | | DAMAGE TO RENTED PREMISES (Ea occurrence) | \$ 1,000,0 | 10.2 |
| 1 | | 1 | | | | | MED EXP (Any one parson) | \$ 10,000 | |
| 1 | | | 1 | L. | | | PERSONAL & ADV INJURY | \$ 1,000,0 | |
| 1 | GENT AGGREGATE LIMIT APPLIES PER: | | | | | | GENERAL AGGREGATE | \$ 2,000,0 | |
| ļ | POLICY X PRO- | | | | | 5 | PRODUCTS - COMP/OP AGG | \$ 2,000,0 | |
| + | OTHER: | | - | | | ++> | COMBINED SINGLE LIMIT | 5 | 0 <u></u> |
| ł | ANY AUTO | 11. | K = 1 | | | | (En accident) BODILY INJURY (Per person) | 5 | |
| | OWNED SCHEDULED | | | 1. | | | BODILY INJURY (Per accident) | | |
| ł | HIRED AUTOS NON-OWNED | i . | | | | | PROPERTY DAMAGE | 5 | |
| | AUTOS ONLY AUTOS ONLY | | | | | | (Por ecrident) | s | |
| 3 | X UMBRELLA LIAB X LOCCUR | - | | BE061239695 | 5/30/2017 | 5/30/2018 | EACH OCCURRENCE | \$ 4,000 0 | |
| | X UMBRELLA LIAB X OCCUR EXCESS LIAB CLAIMS-MADE | | | | | | ACGREGATE | \$ 4,000,0 | |
| | Longing the state of the state | | | | | | AGOREGATE | 5 | ~~ |
| | DED RETENTIONS | | Y | SCW0001811801 | 1/1/2018 | 1/1/2019 | X STATUTE OTH | 5 | |
| | AND EMPLOYERS' LIABILITY Y/H | | | | | | the second s | | |
| - 19 | WYPROPRIETOR PARTNER/EXECUTIVE | N/A | | | | | E.L. EACH ACCIDENT E.L. DISEASE - FA EMPLOYCE | 5 1,000,000 | |
| 1 | Mandatory In NH) 1 yes, describe under DESCRIPTION OF OPERATIONS below | | | | | | and the second se | | |
| - | | - | - | R1 AC D0020101 | 12/1/2017 | 12/1/2018 | E.L. DISEASE - POLICY LIMIT \$2,000,000 | per Cla | 11 J. 1 |
| | Prolessional Liability | | | PAAEP0020101 | 12/1/2017 | 920 1720 a | 32,000,000 \$4,000,000 | | Add.odafs |
| e: I | RIPTION OF OPERATIONS / LOCATIONS / VEHIC Fremont New Construction Project – O: ract or agreement, insurance coverage | aklan | d Uni | fied School District is name | ed as an Additional Ir | a space is regulr insured as res | هم) pects General Liability as | required | d per writi |
| ER | TIFICATE HOLDER | | | | CANCELLATION | 30 Day Notice | e of Cancellation | | |
| | Oakland Unified School Di | otrici | • | | | DATE THE | ESCRIBED POLICIES BE C REOF, NOTICE WILL I Y PROVISIONS. | | |
| | 955 High Street | suici | • | | AUTHODIZED DECOR | NTATOL | | | - |
| | Oakland CA 94601-4404 | | | | AUTHORIZED REPRESE | NIATIVE | | | |
| | | | | | XTO2 | | | | |

 \mathbf{f}^{\ast}

POLICY NUMBER: 57SBWLQ8132

ADDITIONAL COVERAGES BY WRITTEN CONTRACT, AGREEMENT OR PERMIT

This is a summary of the coverage provided under the following form (complete form available):

BUSINESS LIABILITY COVERAGE FORM SS 00 08 04 05

Additional Insured When Required by Written Contract, Written Agreement or Permit

WHO IS AN INSURED under Section C. is amended to include as an additional insured, but only with respect to liability for "bodily injury", "property damage" or "personal and advertising injury" caused, in whole or in part, by your acts or omissions or the acts or omissions of those acting on your behalf:

- (a) In the performance of your ongoing operations;
- (b) In connection with your premises owned by or rented to you; or
- (c) In connection with "your work" and included within the "products completed operations hazard", but only if
 - (i) The written contract or written agreement requires you to provide such coverage to such additional insured; and
 - This Coverage Part provides coverage for "bodily injury" or "property damage" included within the "products completed operations hazard".

The person(s) or organization(s) are additional insureds when you have agreed, in a written contract, written agreement or because of a permit issued by a state or political subdivision, that such person or organization be added as an additional insured on your policy, provided the injury or damage occurs subsequent to the execution of the contract or agreement, or the issuance of the permit.

A person or organization is an additional insured under the provision only for that period of time required by the contract, agreement or permit.

With respect to the insurance afforded to the additional insured, this insurance does not apply to: "Bodily injury", "property damage" or "personal and advertising injury" arising out of the rendering of, or failure to render, any professional architectural, engineering or surveying services, including:

- (a) The preparing, approving, or failure to prepare or approve, maps, shop drawings, oplnions,
- reports, surveys, field orders, change orders, designs or drawings and specification: or
- (b) Supervisory, inspection, architectural or engineering activities.

The limits of Insurance that apply to additional insureds are described in Section D. Limits Of Insurance.

How this insurance applies when other insurance is available to an additional insured is described in the Other Insurance Condition in Section E. Liability And Medical Expenses General Conditions.

No person or organization is an insured with respect to the conduct of any current or past partnership, joint venture or limited liability company that is not shown as a Named Insured in the Declarations.

Other Insurance

If other valid and collectible insurance is available for a loss we cover under this Coverage Part, our obligations are limited as follows:

When You Add Others As An Additional Insured To This Insurance: That is other insurance available to an additional insured. However, the following provisions apply to other insurance available to any person or organization who is an additional insured under this Coverage Part:

- (a) Primary Insurance When Required By Contract: This insurance is primary if you have agreed in a written contract, written agreement or permit that this insurance be primary. If other insurance is also primary, we will share with all that other insurance by the method described in c, below.
- (b) Primary And Non-Contributory To Other Insurance When Required By Contract: If you have agreed in a written contract, written agreement or permit that this insurance is primary and non-contributory with the additional insured's own insurance, this insurance is primary and we will not seek contribution from that other insurance.

Rev 5.14

Page 1 of 2

BUSINESS LIABILITY COVERAGE FORM

Paragraphs (a) and (b) do not apply to other insurance to which the additional insured has been added as an additional insured.

c. Method Of Sharing

If all the other insurance permits contribution by equal shares, we will follow this method also. Under this approach, each insurer contributes equal amounts until it has paid its applicable limit of insurance or none of the loss remains, whichever comes first.

If any of the other insurance does not permit contribution by equal shares, we will contribute by limits. Under this method, each insurer's share is based on the ratio of its applicable limit of insurance to the total applicable limits of insurance of all insurers.

Waiver of Subrogation

If you have waived any rights of recovery against any person or organization for all or part of any payment, including Supplementary Payments, we have made under this Coverage Part, we also waive that right, provided you waived your rights of recovery against such person or organization in a contract, agreement or permit that was executed prior to the injury or damage

Workers' Compensation and Employers' Liability Insurance Policy Waiver of Our Right to Recover From Others Endorsement - California WC 04 03 06

If the following information is not complete, refer to the appropriate Schedule attached to the policy.

Insured: LCA Architects, Inc.

Policy Number SCW0001811801

Producer: Dealey, Renton & Associates

Effective Date 1/1/2018

Schedule

Person or Organization Oakland Unified School District 955 High Street Oakland CA 94601-4404 Job Description Re: Fremont New Construction Project - Oakland Unified School District.

Additional Premium %

We have the right to recover our payments from anyone liable for an injury- covered by this policy. We will not enforce our right against the person or organization named in the Schedule. (This agreement applies only to the extent that you perform work under a written contract that requires you to obtain this agreement from us.) You must maintain payroll records accurately segregating the remuneration of your employees while engaged in the work described in the Schedule.

The additional premium for this endorsement shall be the percentage, as shown in the Schedule applicable to this endorsement, of the California workers' compensation premium otherwise due on such remuneration.

Authorized Representative

WC040306


| | R | \frown . | | | | Policy Num | iber: 6066 | 67707 | а. | Date Eni | | 04/05/20 |
|-------------|---------------|---|--|----------------|------------------------|---|-----------------------|--|--|--|----------------|-----------------------------|
| A | C (| ORD | С | ER | TIF | ICATE OF LI | ABILI | TY INS | URANC | E | | (MM/DD/YYY) |
| - | | | | | TED | OF INFORMATION O | | CONFERR | | | | / 5/2018 |
| C B | ERT ELO | IFICATE DOES N | IOT AFFIRMAT | | NCE | R NEGATIVELY AME | ND, EXTE | ND OR ALT | FER THE CO | UPON THE CERTIFICA OVERAGE AFFORDED THE ISSUING INSURE | BY TH | E POLICIES |
| - If | SUI | BROGATION IS W | AIVED, subject | to t | ne te | DITIONAL INSURED, t rms and conditions o ficate holder in lieu of | of the poli | cy, certain p | olicies may | NAL INSURED provision require an endorsemen | nsort nt.As | be endorsed statement or |
| PAO | DUCE | | and the second se | | | | CONTA | Peter | B. Kohn | | | |
| | | | n Insuranc | | - | ~ | PHONE (A/C, No | (92) | 820-160 | 0 FAX (AJC, No): | (925 |)820-168 |
| | | | us Circle, | | | 5 110 | E-MAIL ADDRE | ss: pkohni | nsurance | @gmail.com | | |
| | | Walnut Ci | ceek, CA 94 | 1296 | 1 | | | | | RDING COVERAGE | - | NAICH |
| | | | | | | | INSURE | RA: Truck | Insurance | Exchange | | 21709 |
| NSU | RED | LCA Archi | tects Inc. | | | | INSURE | and set | | and the second second | | |
| | | F a a | | - | | | INSURE | | | and with some little | tanàn an | - |
| | | | io Valley : eek, CA 94 | | α, | Suite 310 | INSURE | the showing the second s | | the second second | - | |
| | | Wallful CL | 28K/ CA 34 | 590 | | | INSURE | ())) | | | 1000 | |
| co | VED | AGES | CER | TICH | ATE | NUMBER: | INSURE | AF: | | REVISION NUMBER: | | |
| | _ | and the second se | | | _ | | AVC DEEN | | THE INCLIDER | NAMED ABOVE FOR TH | E DOUIO | |
| IN C | DIC/ | TED. NOTWITHST | ANDING ANY RE | PERT | EMEN NN, 1 CIES. | IT, TERM OR CONDITION THE INSURANCE AFFOR LIMITS SHOWN MAY HA | N OF ANY RDED BY T | CONTRACT (HE POLICIES EDUCED BY | DR OTHER DO DESCRIBED PAID CLAIMS. | DOLIMENT WITH RESPECT HEREIN IS SUBJECT TO | TO W | HICH THIS |
| NSR LTR | | TYPE OF INSU | RANCE | ADDL | SUBR | POLICY NUMBER | R | POLICY EFF (MM/DD/YYYY) | POLICY EXP (MM/DD/YYYY) | LIMIT | rs | |
| | | COMMERCIAL GENER | AL LIABILITY | | | | | and the state of t | | EACH OCCURRENCE | \$ | |
| | | CLAIMS-MADE | OCCUR | | | | | | 4 | DAMAGE TO RENTED PREMISES (En occurrence) | 5 | |
| | - | | | | | | | | | MED EXP (Any one person) | \$ | |
| | | | | | | | | | | PERSONAL & ADV INJURY | 5 | 2 |
| | GE | AGGREGATE LMIT | PPLIES PER: | | | | | | | GENERAL AGGREGATE | \$ | |
| | _ | POLICY PRO- | LOC | | | | | | | PRODUCTS - COMP/OP AGG | \$ | |
| _ | | OTHER | | - | | Concerning in street, in the | | 100-11-0-0 | | COMBINED SINGLE LIMIT | 5 | |
| | AUT | OMOBILE LIABILITY | | | \sim | 505557707 | | E (20 /2010 | E /20/2010 | (Ea accident) | | 000,000 |
| A | - | ANY AUTO OWNED | SCHEDULED | | X | 606667707 | | 5/30/2018 | 5/30/2019 | BODILY INJURY (Per person) BODILY INJURY (Per accident) | 5 | |
| | V | AUTOS ONLY | AUTOS NON-OWNED | | | | | | | PROPERTY DAMAGE | 5 | |
| | | AUTOS ONLY | AUTOS ONLY | | | - | | | | (Per accident) | 5 | |
| | - | UMBRELLA LIAD | | - | - | | | | | EACH OCCURRENCE | s | |
| | - | EXCESS LIAB | CLAIMS-MADE | | | | | | | AGGREGATE | 5 | |
| | H | DED RETENT | and the second s | | | | | | | Additionic | 5 | |
| _ | | KERS COMPENSATION | | | - | | | | | | | |
| | AND | EMPLOYERS' LIABILIT PROPRIETOR/PARTNER | | | | | | | i 1 | EL, EACH AGCIDENT | 5 | |
| | OFF | CERIMEMBER EXCLUDE Indatory In NH) | D? | NIA | | | | | | E.L. DISEASE - EA EMPLOYEE | 5 | |
| | If ye: | s, describe under CRIPTION OF OPERATIO | ONS below | | | | | | | EL. DISEASE - POLICY LIMIT | 5 | |
| | | | | | | | | | | | | |
| | 1 | | | | | | | | | | | |
| | | | | | | l | | | | | L | |
| 2650 201 | CRIPT 8 }} | ion of operations / onda Accord To | LOCATIONS/VEHICL Uring: VIN: | ES (A 1 HGC | CORD V289 | 101, Additional Remarks Sche 08JA021174 | idulé, may ba | attached if more | spaca is require | d) | | |
| 200 | 9 L | exus LS460; VI | N: JTHBLAGEO | 9508 | 8484 | | | | | | | |
| 201 | 5 M | ercedes Benz S | S50) VIN; W | DDUG | 8CB6 | SFA141950 | | | | | | |
| 201 | 7 G | oyota Avalon H | yb.: 471BD1E | 88JU | 0600 |)76 | | | | | | |
| | | | | | | | | | | | | |
| | | | | | | | | | | | | |
| CE | TIP | ICATE HOLDER | | | | | CAN | ELLATION | | | | |
| -Li | NI II | | ified School | Dis | tr f | ct | 1 | and a state of the | | | | |
| | | Attn: Kare | n Bullocks/ | Admi | niş | trative Assistant | | | | DESCRIBED POLICIES BE | | |
| | | Facilities | Planning & | Mane | yēm | 21)(| | | | EREOF, NOTICE WILL | BE DI | ELIVERED I |
| | | 955 High 8 | ltreet | | | | | | | | | |
| | | Caxland, C | | | | | AUTHO | RIZED REPRESE | NTATIVE | 10 | \sim | |
| | | Pe: ⊁remor | t Bigh Schoo | 2 67 | pro | vencota | | | | Valal. | | |
| | | ă | | | | | Peter | Kohn | | ment | | |
| | | 1 | | _ | | | | © 1 | 988-2015 AC | CORD CORPORATION. | All rio | hts reserv |

ACORD 25 (2016/03)

1

The ACORD name and logo are registered marks of ACORD

Produced using Forms Boss Plus software, www.FormsBoss.com: Impressive Publishing 800-208-1977

 

| Board Office Use: Le | gislative File Info. |
|----------------------|----------------------|
| File ID Number | 18-0495 |
| Introduction Date | 3-28-2018 |
| Enactment Number | 18-057-3 |
| Enactment Date | 13/28/18 0 |



OAKLAND UNIFIED SCHOOL DISTRICT Community Schemes, Throng Studious

| Memo | * |
|--|--|
| То | Board of Education |
| From | Kyla Johnson-Transmell, superimendent and Secretary, Board of Education Roland Broach, Interim Deputy Chief, Facilities Planning and Management |
| Board Meeting Date | March 28, 2018 |
| Subject | Amendment No. 1, an Architectural Agreement -LCA Architects -Fremont New Construction Project |
| Action Requested | Approval by the Board of Education of Amendment No. 1, for an Architectural Agreement between the District and LCA Architects, Oakland, CA, for the latter to provide additional professional services for seismic strengthening of the roof and tie to walls as well as repairs to the exterior building façade, in conjunction with the Fremont New Construction Project, in the additional |
| | amount of \$74,760.00, increasing the Agreement not to exceed amount from \$5.316,000.00 to \$5,390,760.00. All remaining portions of the agreement shall |
| | remain in full force and effect. *Agreement approved April 13, 2016; File No. 16-0232; Enactment No. 16-0485 |
| | Additional services needed for safety concerns for the upgrade to the existing building. |
| Discussion | 100.00% |
| LBP (Local business participation percentage) Recommendation | Approval by the Board of Education of Amendment No. 1, for an Architectural Agreement between the District and LCA Architects, Oakland, CA, for the latter to provide additional professional services for seismic strengthening of the roof and tie to walls as well as repairs to the exterior building façade, in conjunction with the Fremont New Construction Project, in the additional amount of \$74,760,00, increasing the Agreement not to exceed amount from |
| | \$5,316,000.00 to \$5,390,760.00. All remaining portions of the agreement shall remain in full force and effect. |
| | Agreement approved April 13, 2016; File No. 16-0232; Enactment No. 16-0485 |
| | Fund 21, Measure J |
| Fiscal Impact | |
| Attachments | Amendment No. 1, including scope of work Consultant Proposal |

www.ousd.k12.ca.us

CONTRACT JUSTIFICATION FORM This Form Shall Be Submitted to the Board Office With Every Consent Agenda Contract.



| Legislative File II | D No. | | | | | | |
|--|---|------------------------|-------------------|------------|---------------|----------------|--------------------------|
| Department: | Facilities Planni | ng and Management | | | | | |
| Vendor Name: | LCA Architects/ | QKA | | | | | |
| Project Name: | Fremont New Co | onstruction | Projec | et No.: | 13158 | | |
| Contract Term: | Intended Start: | 1/16/2016 | Intended End: | 12/31/ | 2020 | | |
| Annual (if annua | l contract) or To | tal (if multi-year age | eement) Cost: | \$74,760.0 | 0 | 2 | |
| Approved by: | Tadashi Nakadeg | zawa | | | | | |
| ls Vendor a local | Oakland Busine | ess or have they meet | the requirement | ts of the | | | |
| Local Business P | olicy? | Yes (No if Unchecked) | | | | | |
| How was this Ve | ndor selected? | | | | | | mandless & birts and the |
| This is amendmen | t #1 to LCA/QKA | 's original contract. | | | | | |
| 8 | | | | | | | |
| | | | | | | | |
| Ŧ | | | | | | | |
| here = === == | | lor will be providing | | | 1000 | | - |
| | | cludes professional se | | strengther | ning of the r | oof and lie to | walls as well as |
| repairs to the exte | rior building faça | de. A \$7,000 owner's | contingecy has be | een added. | | | |
| × | | | | | | | |
| | | | | | | | |
| 1 | | | | | | | |
| 1 | | | | | | | |
| Was this contrac | et competitively l | bid? []] Yes (No i | f Unchecked) | | | | |
| If No, please answ 1) How did you d | wer the following: letermine the price | e is competitive? | | | | | (i.e. 4) |
| | | | | | | | |
| × | | | | | | | |
| 14 | | | | | | | |

f

1

- 2) Please check the competitive bid exception relied upon:
 - Educational Materials
 - □ Special Services contracts for financial, economic, accounting, legal or administrative services
 - CUPCCAA Exception (Uniform Public Construction Cost Accounting Act)
 - Professional Service Agreements of less than \$90,200 (increases a small amount on January 1 of each year)
 - Construction related Professional Services such as Architects, DSA Inspectors, Environmental Consultants and Construction Managers (require a "fair, competitive selection process)
 - Energy conservation and alternative energy supply (e.g., solar, energy conservation, co-generation and alternative energy supply sources)
 - Emergency contracts
 - □ Technology contracts
 - electronic data-processing systems, supporting software and/or services (including copiers/printers) over the \$86,000 bid limit, must be competitvely advertised, but any one of the three lowest responsible bidders may be selected
 - Contracts for computers, software, telecommunications equipment, microwave equipment, and other related electronic equipment and apparatus, including E-Rate solicitations, may be procured through an RFP process instead of a competitive, lowest price bid process
 - U Western States Contracting Alliance Contracts (WSCA)
 - California Multiple Award Schedule Contracts (CMAS) [contracts are often used for the purchase of information technology and software]
 - Diggyback" Contracts with other governmental entities
 - Perishable Food
 - □ Sole Source
 - Change Order for Material and Supplies if the cost agreed upon in writing does not exceed ten percent of the original contract price
 - Other, please provide specific exception
- 3) 🗆 Not Applicable no exception Project was competitively bid
 - 1

| | | | | and the second se | |
|-------------------------------------|-------------------------------|------------|------------|---|--|
| FIRM/TEAM | LBE/SLBE/SLRBE Firms Names | RESPONSIVE | PERCENTAGE | Proference | NOTES |
| láckson Leavenworth | CIONE? | Y | 50.0% | 2pt | |
| Designs | Powell + Partners/Kawaski | 1 | | | Firm will utilize either firm för a |
| | Architects | LEE/SLEE | 5.0% | in anal | minimum of 5% of proposal |
| | East Bay Blue Print | SLBE | 1.0% | the second second | |
| | Keller Mitchell | SLRBE | 3,0% | 1 1 1 1 1 1 1 1 1 1 1 1 1 1 1 1 1 1 1 | and the second se |
| | Telemon Engineering | LBE | 3.0% | | This firm is certilied with the City of Oakland as a LBE. On bid proposal, firm was listed as a SLBE |
| | Kam Yan & Associates | SLBE | 10.0% | | This firm is certified with the City of Oakland as a SLBE (Certification # 7014). On bid proposal, firm was listed |
| | Zelger Engineers, Inc. | SLBE | 11.0% | | |
| | YEI Engineers, Inc. | SLDE | 17.0% | | |
| OHANY PARTY IN THE REAL PROPERTY OF | | | | - | the second s |
| KKCS | | Y | 100.0% | 4pt | the second s |
| | KKCS | LBE | 40.0% | | the second secon |
| | YEI Engineers, Inc. | SLBE | 30.0% | | |
| | AE3 Partners, Inc. | SLBE | 30.0% | | |
| | | | 44.0% | Opt | President and the president strength of the |
| Kodama Diseno | | N | 44.0%0 | dpr. | City of Oakland dkl not verifythat this firm is |
| | Kodama Diseno | SLBE | 45.0% | | certified. Firm must show City documentation for LBU credit. |
| | IDA Structural Engineers | SLBE | 16.0% | | n |
| | YEI Engineers, Inc. | SLBE | 8.0% | | |
| | Zeiger Engineers, Inc. | SLBE | 12,0% | | |
| | Sandis Civil Engineers | LBE | 4.0% | | |
| | Keller Mitchell | SLRBE | 4.0% | | |
| | | | | | a second seco |
| LCA Architects | | Y | 100.0% | 2pt | |
| | LCA Architects | LBE | 58.0% | 1 | Contraction of the Contraction o |
| | CallChi Design Group, LLC | SLBE | 10.0% | | |
| | KPW Structural Engineers | SLBE | 15,0% | | |
| | eDesignC | LBE | 10.0% | | |

Prepared by 360 Total Concept 3-9-2015 DESIGN_LBU_Evaluation_OUSD_Various_Projects_under_\$5M_Architecturel Services_RFP_Revised

17

<u>36</u>

. *

 \mathbf{f}^{*}

\$



AMENDMENT NO. 1 TO AN ARCHITECTURAL

AGREEMENT CONTRACT

This Amandment is entered into between the Oakland Unified School District (OUSD) and <u>LCA Architects</u>. OUSD entered into an Agreement with CONTRACTOR for services on <u>April 13, 2016</u>, and the parties agree to amend that Agreement as follows:

| 1, | Services: The scope of work is unchanged. X The scope of work has changed. | |
|----|---|-----------------------------|
| | If scope of work changed: Provide brief description of revised scope of work including description of expected fine such as services, materials, products, and/or reports; attach additional pages as necessary. Attach revised scope of the such as services, materials, products, and/or reports; attach additional pages as necessary. | il results, <u>work.</u> |
| | The CONTRACTOR agrees to provide the following amended services: The scope of project includes an professional services for seismic strengthening of the roof and tie to walls as well as repairs to the exterior facade. | ditional building |
| 2 | Terms (duration): X The term of the contract is unchanged. | |
| | If term is changed: The contract term is extended by an additional, and the amended ex date is | xplration |
| 3. | Compensation: The contract price is unchanged. X The contract price has changed. | |
| | If the compensation is changed: The contract price is amended by | |
| | X Increase of \$74,760.00 to original contract amount | |
| | Decrease of \$ to original contract amount | |
| | and the new contract total is Five million, three hundred ninety thousand, seven hundred sixty dollars (\$5,390,760.00). | NO/100 |

 Remaining Provisions: All other provisions of the Agreement, and prior Amendment(s) if any, shall remain unchanged and in full force and effect as originally stated.

5. Amendment History:

X There are no previous amendments to this Agreement. 🔲 This contract has previously been amended as follows:

| No. | Date | General Description of Reason for Amendment | Amount of Increase (Decrease) |
|-----|------|---|----------------------------------|
| | | | \$ - 0 - |

a. Approval: This Agreement is not effective and no payment shall be made to Contractor until it is approved. Approval requires signature by the Board of Education, and the Superintendent as their designee.

DAKLAND UNIFIED SCHOOL DISTRICT

4 Almee Eng, President, Hoge of Education 20 24/18 Johnson-Trammell, Superintendent Dete Secretary, Board of Education

Contract No.

CONTBACT dnature ch Print Name, Tille 11 1

K9990069.002 Rev. 10/30/08

P.Q. No.

Amendment to Professional Services Contract

Roland Broach, Interim Deputy Chief Facilities, Planning and Management

3.1.18 Date Date

Marion MoWilliams General Counsel, Facilities, Planning and Management

EXHIBIT "A" Scope of Work

Contractor Name: LCA Architects

Billing Rate: Seventy-four thousand, seven hundred sixty NO/100 dollars (\$74,760,00)

Description of Services to be Provided 1.

> The scope of project includes additional professional services for seismic strengthening of the roof and tis to walks as well as repairs to the exterior building façade.

2, Specific Outcomes:

Create equitable opportunities for learning; and provide accountability for quality.

Alignment with District Strategic Plan: Indicate the goals and visions supported by the services of this contract: 3.

| 0 Ensure a high quality instructional core | 0 Prepare students for success in college and careers |
|---|---|
| 0 Develop social, emotional and physical health | OSafe, healthy and supportive schools |
| X Create equitable opportunities for learning | x Accountable for quality |
| 0 High quality and effective instruction | 0 Full service community district |

Certification Regarding Debarment, Suspension, Ineligibility and Voluntary Exclusion: The District certifies to the best of Its knowledge and belief, that it and its officials: Are not presently debarred, suspended, proposed for debarment, declared Ineligible, or voluntarily excluded from covered transactions by any Federal department or agency according to Federal Acquisition Regulation Subpart 9.4, and by signing this contract, certifies that this vendor does not appear on the Excluded Partles East. https://www.samxiov/portal/public/SAM

Cesar Monterrosa **Director of Facilities Planning & Management**

K899088-001

Page 2 of 2

Rev: 7/2/03

¶'

ADDITIONAL SERVICE REQUEST

Under the conditions of the Architect's Contract for Professional Services with the Owner, as required, the Architect notifies the Owner and the Owner hereby authorizes the Architect to perform Additional Services as previously agreed.

 PROJECT:
 Project Name
 DATE

 LCA #14019
 January 3, 2018

 OWNER:
 Company / Agency

 Oakland Unified School District – Attn: Cesar Monterossa

WORK:

Additional Services

DESCRIPTION:

Increment #1 of this project includes renovations to the existing Bullding C (Media & Library Building) on the campus of Fremont High School In Oakland. KPW Englneers performed the structural design work for Increment #1, which includes modifications to the exterior concrete walls with a combination of new openings, infill of existing openings and new concrete shear walls. A freestanding, steel-framed canopy is also provided over the new entry on the North side of the building. These modifications were designed such that a mandatory seismic upgrade of the building would not be triggered.

As part of their consultation services agreement with OUSD, ZFA Engineers reviewed the proposed scope of work for Increment #1 and recommended that additional voluntary strengthening of the building be performed.

The proposed scope of work responds to the outstanding life safety concerns and will allow for the elimination of chain link fencing that currently surrounds the building. Renovations will include retrofit of the anchorage of the wood roof structure to the existing concrete walls, as well as removal and replacement of the deteriorated stone façade detail. A combination of new cement plaster and precast trim/panels will be installed in keeping with the quality and historical nature of the building. Since the building is not on the registry of historic buildings, it is expected that an exact match of the existing features is not required. However, it will be the priority maintain the integrity of the building while providing for a durable and long-lasting solution.

:285 040-1620 m. a . .

AD1 (60103 cauge: ASEAL contry Swengthering) (1.1/3/2016

page 1 of 5

ADDITIONAL SERVICE REQUEST

Exhibit A - Project Phases & Deliverables

AAT NITEETS

1. Schematic Deslan

- Review and photo-document architectural detailing of existing building
 Goordinate with structural engineer
 - Facilitate design meeting with engineer & District to confirm extent of work
 - Prepare exterior elevations to describe renovations to cladding systems
 - Deliverables: Schematic Design Drawings for 50% and 100% milestones.
- 2. Desian Development
 - Coordinate with structural engineer
 - Facilitate design meeting with engineer & District to confirm design Intent
 - Refine exterior elevations
 - Prepare key details for exterior cladding systems
 - Deliverables: Design Development Drawings for 50% and 100% milestones, Outline Specifications at 50% DD
- 3. Construction Documents
 - Coordinate with structural engineer
 - Facilitate meeting with engineer & District to finalize design
 - Coordinate with GC for preconstruction services
 - Finalize exterior elevations
 - Finalize cladding system detailing
 - Prepare drawing sets for 50%, 90%, and DSA submission packages

4. DSA Review & Approval

- Coordinate DSA Submittal Package
- Submit to DSA
- Revise drawings in response to DSA comments
- Participate in DSA Backcheck process to obtain permit

5. Bidding and Negotiation

- Review bids and provide feedback to District
- Prepare responses to bid questions
- 6. Construction Administration
 - Attend meetings with contractor and district during construction
 - Review submittals for conformance with design intent
 - Respond to RFIs
 - Provide feedback to District on contractor requested change orders
- 7. Project Closeout
 - · Perform walkthrough and coordinate with structural engineer to prepare punchlist
 - Provide final verified reports to facilitate DSA Closeout

1

*

1970 Pronovay, Suite 500, Calcano CA 94612 1, 1925; 074-1026 1, www.los-nichliests.com

A01 190303 OUSD ASR4(Library Strengthening) + 1/3/2018

page 4 of 5

17

-

4

| HOURLY RATE |
|--|
| \$215.00 |
| \$190.00 to \$215.00 |
| \$195.00 |
| \$150.00 to \$185.00 |
| \$135.00 to \$185.00 |
| \$195.00 |
| \$195.00 |
| \$115.00 to \$130.00 |
| \$95.00 to \$175.00 |
| \$95.00 to \$140.00 |
| \$95,00 to \$135.00 |
| \$90,00 to \$125.00 |
| \$105.00 |
| \$170.00/hr. |
| \$500.00/hr. |
| On a Per Drawing Basis |
| 0.54.5/mlle** |
| npiling .pdf sets, scanning, colored print and travel autside the Walnut Creek area |
| |

Exhibit B - 2018 HOURLY FEE SCHEDULE*

render may Selected executivities - 6.8 and 5.201 waveled the

P(1) 180102-0138D ASR4(Lizzery Strengthuming) + 1/0/2018

4

* Effective 01/01/2018. Subject to change quarterly.

page 5 of 5

1-

1

OUSD Fremont High School Library Building C

SCOPE AND APPROACH

Our overarching approach is to provide full service engineering and to focus on strong collaboration and coordination with all team members. The following lists the scope of services that will be provided for this project.

Schematic Design (SD)

- 1. Attend meetings with stakeholders.
- 2. Attend one site visit to understand site conditions.
- 3. Prepare floor plans and key elevations.
- 4. Prepare Schematic Design Drawings for 50% and 100% milestones.

Design Development (DD)

- 1. Attend meetings with stakeholders to coordinate design work.
- 2. Revise the scope of work to reflect any adjustments required to meet the project requirements, including budgetary constraints.
- 3. Prepare Design Development Drawings for 50% and 100% milestones.
- 4. Provide an outline specification at 50% DD.

Construction Documents (CD)

- 1. Attend meetings with stakeholders to coordinate design work.
- 2. Prepare refined drawings with fully developed framing plans and details that include coordination with architecture, mechanical, and electrical designs.
- 3. Prepare Construction Document drawings for 50%, 95%, and 100% milestones.
- 4. Prepare finalized specifications that are coordinated with the design.
- 5. Provide structural calculations for permit submittal.
- 6. Attend meetings with DSA to obtain permit.

Bidding and Negotlation

- 1. Review estimates and bids and provide observations on budget and relative costs.
- 2. Prepare responses to questions from prospective bidders, as well as clarifications for Addenda to the Bidding Documents.
- 3. Provide value engineering and cost reconcillation recommendations as required.

Construction Administration (CA)

- 1. Attend meetings and site visits as deemed required by the architect, but at a minimum to meet the code-required construction observation requirements.
- Review submittals that pertain to the structural scope. For large packages of shop drawings (we assume not concurrent), we will endeavor to turn around reviews in one week, and commit to no more than two weeks. We will review each submittal no more than two times. If additional submittal reviews are required thereafter, there will be an additional service request.
- 3. Respond to Requests for Information (RFIs), normally within two working days.
- 4. Review and comment on change orders.

Project Closeout

- 1. Perform final walkthrough and assist in developing punch list.
- 2. Work through change orders and related discussions.
- 3. Provide final closeout letter when the construction is in accordance with the design intent.

ZFA STRUCTURAL ENGINEERS

ZFA STRUCTURAL ENGINEERS

san francisco sacramento san carlos santa rosa napa

January 18, 2018

Oakland Unifled School District Attn.: Amy Haedt 955 High Street Oakland, CA 94601

RE: OUSD Fremont High School Library Building C Proposal for Structural Peer Review Services

Amy,

Please find herein our proposal for structural peer review services for the voluntary seismic strengthening and repair of the exterior façade of the library building (Building C) at Fremont High School in Oakland. We understand that KPW will be the engineer of record for this project. This proposal is based on the assumption that the structural scope will consist of an evaluation and voluntary retrofit of the anchorage of the wood roof to the concrete walls, as well as the repair of the existing deteriorated stone façade. It is anticipated that the exterior wall remediation will include the removal of all stone façade panels. Potential options for the new wall finish includes new plaster on the existing concrete (no new façade panels) or the installation of new panels attached to the existing concrete walls. If the structural scope increases, we will provide a revised proposal for additional peer review services.

ZFA will review the structural drawings and calculations for compliance with code and DSA requirements, constructability and cost effectiveness, and OUSD's seismic safety enhancement goals. We propose to perform the scope identified above for a fixed fee of \$5,000. This proposal is in addition to our proposal dated July 24, 2017, which provides for general review services for projects at Fremont High School.

Thank you for providing ZFA Structural Engineers with the opportunity to continue to contribute to Improving the Oakland Unified School District's learning environment and safety level.

Sincerely,

ZFA STRUCTURAL ENGINEERS

Ryan Bogart, SE Senior Associate

Manloor.

Mark A. Moore, SE Executive Principal

1

. 601 montgomary street, j suite 1450 | Jan trancisco ca 94111 [4152434091

Exhibit C.2 - KPW Proposal



STRUCTURAL ENGINEERS. INC.

4

ť

December 8, 2017

LCA Architects 590 Ygnacio Valley Road, Suite 310 Walnut Creek, CA 94596

Project: Fremont HS – Library Bldg C – Seismic Strengthening Oakland, CA KPW Proposal No. 17P584.00

Subject:

Fee proposal to provide structural engineering services

Dear Brent:

We are pleased to provide you with this fee proposal for the subject project.

This proposal is based on your email of December 05, 2017.

This project includes the seismic upgrade of the existing 3 story Bldg C to address the outstanding life and safety concerns on the building, as identified in KPW's earlier correspondence to the District during the Concept Design, and as identified in ZFA's report and letter. These efforts are to be considered VOLUNTARY LIMITED Seismic upgrades for the elements or aspects outlined below.

There are two scope items for the upgrades:

Scope Item

1. Seismic Strengthen Roof and Tie to Walls:

Out of plane ties, steel rod bracing, and wood trusses, evaluated and strengthened to meet a life safety performance level.

Note that the proposed work shall be designed such that it does not trigger a full mandatory upgrade of the building.

Scope Item

2. Repairs to the exterior building façade:

Removal of the exterior tile system

Assessment of the existing concrete structural walls and repairs as required (assumed to be sack and patch of the concrete, perhaps a stucco or similar finish added. Alternatively, a GFRC type of cladding system added over the surface of the concrete wall.

We propose to provide structural design services that include the following:

1

55 Hairison Street, Suite 550, Oakland, California 94607 T 510.208.3300 F 510.208.3303 www.kpwse.com

Mr. Brent Randall December 8, 2017 Page 2 of 5



£

Schematic Design Phase

- Review of the site
- Review of the as-built drawings provided
- Design meetings with LCA and the District during the course of design
- DSA Preliminary design meeting
- Develop materials testing program if required (to be performed by a Contractor and/or Materials Testing Lab retained by the District)
- Schematic Design Drawings

Construction Documents Phase

- Structural design of the renovation
 - o Drawings
 - o Calculations
 - o Specifications

DSA Approval Phase

Support during DSA plan check

Bid Phase

Support during Bid

Construction Administration Phase

• Support during construction

Closeout Phase

Support during DSA closeout

EXCLUDED:

- Mandatory seismic upgrade or rehabilitation as triggered by Code or DSA
- TI and other renovations not directly associated with the proposed seismic strengthening
- · Seismic strengthening beyond the limited items noted in this proposal
- Work outside of the building footprint

Mr. Brent Randall December 8, 2017 Page 3 of 5



We propose to provide the above noted services for the lump sum fees inclusive of reimbursables by phase noted below:

Scope Item 1 & 2 combined in the same project and construction documents:

| Schematic Design | \$ 9,500 |
|--|----------|
| Construction Documents (drawings and specifications) | \$10,800 |
| DSA Approval | \$ 2,200 |
| Bidding assistance | \$ 540 |
| Construction assistance | \$ 3,200 |
| · Closcout | \$ 1.000 |
| Total: | \$27,200 |

Alternatively, we can provide only Scope Item 1: Seismic Strengthen Roof and Tie to Walls:

| | Total: | \$21,980 |
|---|--|----------|
| | Closeout | \$ 540 |
| D | Construction assistance | \$ 2,600 |
| • | Bidding assistance | \$ 540 |
| | DSA Approval | \$ 2,000 |
| ٥ | Construction Documents (drawings and specifications) | \$ 7,800 |
| | Schematic Design | \$ 8,500 |

Alternatively, we can provide only

1

12 12 Scope Item 2: Repairs to the exterior building façade:

| ٠ | Schematic Design | \$ 4,500 |
|---|--|----------|
| | Construction Documents (drawings and specifications) | \$ 4,500 |
| | DSA Approval | \$ 1,600 |
| ٠ | Bidding assistance | \$ 540 |
| | Construction assistance | \$ 2,400 |
| à | Closeout | \$ 540 |
| | Total: | \$14,080 |

Mr. Brent Randall December 8, 2017 Page 4 of 5



We will invoice you on a monthly basis.

This letter can serve as an interim agreement and our authorization to proceed. Please sign one copy of this letter and return it to our office.

Very truly yours,

Accepted,

LCA Architects

KPW Structural Engineers, Inc.

John Westphal, SE 4575

ť

1" 1" Principal

| By: | | |
|-------|--|--|
| | | |
| Date: | | |

Attachment - Hourly Rates Schedule

| | | IFICATE OF LIA | | | 1 | DATE (MM/ 2/20/2 | 2018 |
|--|----------------|--|---|--|---|----------------------------|---------|
| THIS CERTIFICATE IS ISSUED AS A CERTIFICATE DOES NOT AFFIRMAT BELOW. THIS CERTIFICATE OF INS REPRESENTATIVE OR PRODUCER, A | IVELY URANC | OR NEGATIVELY AMENE CE DOES NOT CONSTITU CERTIFICATE HOLDER. | D, EXTEND OR ALT UTE A CONTRACT | ER THE CO BETWEEN 1 | VERAGE AFFORDED E THE ISSUING INSURER | BY THE PO (S), AUTH | OLICIES |
| IMPORTANT: If the certificate holder If SUBROGATION IS WAIVED, subject this certificate does not confer rights t | to the | terms and conditions of | the policy, certain p | olicies may | VAL INSURED provision require an endorsemen | is or be en t. A stater | nent o |
| RODUCER | o trie c | ertificate fibilder in fied of | CONTACT Sarah D'a | | | | |
| ealey, Renton & Associates | | | PHONE (A/C, No, Ext): 510-46 | | FAX | 510-452-2 | 103 |
| 2. O, Box 12675 | | | E-MAIL ADDRESS: Sdanjou(| Selectoria | I ING, NOS | 010-132-2 | |
| akland CA 94604-2675 | | | | | | | NAIC # |
| | | | INSURER A : Harlford | and a state of the Brandback and and and | RDING COVERAGE | | 29424 |
| BURED | LCAARCH | HIT | INSURER B : National | | | | 19445 |
| CA Architects, Inc. | | | INSURER C : America | | | | 21849 |
| 90 Ygnacio Valley Road | | | INSURER D : Arch Ins | and the second s | | | 11150 |
| /alnut Creek CA 94596 | | | INSURER E : | onution count | iaity | | 11100 |
| | | | INSURER F : | | | 4474 | - |
| OVERAGES CER | TIEICA | TE NUMBER: 105934445 | | | REVISION NUMBER: | 1.000 | |
| THIS IS TO CERTIFY THAT THE POLICIES INDICATED. NOTWITHSTANDING ANY RE CERTIFICATE MAY BE ISSUED OR MAY EXCLUSIONS AND CONDITIONS OF SUCH | PERTAI | MENT, TERM OR CONDITION N, THE INSURANCE AFFOR | N OF ANY CONTRACT DED BY THE POLICIE | OR OTHER I S DESCRIBEI | DOCUMENT WITH RESPE D HEREIN IS SUBJECT T | CT TO WHI | сн тні |
| IR . | ADDUSU | IBR | POLICY EFF | POLICY EXP (MM/DD/YYYY) | LIMP | rs | |
| X COMMERCIAL GENERAL LIABILITY | INSD W | Y 575BWLQ8132 | 5/30/2017 | 5/30/2010 | EACH OCCURRENCE | \$ 1.000.000 | |
| CLAIMS-MADE X OCCUR | | 7 | | | DAMAGE TO RENTED PREMISES (Fa occurrance) | \$ 1,000,000 | |
| | | | | | MED EXP (Any one person) | \$ 10,000 | |
| | | | | | PERSONAL & ADV INJURY | \$ 1,000,000 | 20.01 |
| GENL AGGREGATE LIMIT APPLIES PER: | | | | | GENERAL AGGREGATE | \$ 2,000,000 | |
| POLICY X PRO- LOC | | | | | PRODUCTS - COMP/OP AGG | \$ 2,000,000 | |
| OTHER | | | | | The sent ter rid . | \$ | |
| AUTOMOBILE LIABILITY | | | | | COMBINED SINGLE LIMIT | \$ | |
| ANY AUTO | | | | | (Caleoidon) BODILY INJURY (Per person) | 5 | |
| OWNED SCHEDULED | | | | | BODILY INJURY (Por accident) | ş | |
| AUTOS ONLY AUTOS HIRED | | | | | PROPERTY DAMAGE | 3 | |
| AUTOS ONLY AUTOS ONLY | | | | | AF 97 Monthly | 5 | |
| X UMBRELLA LIAB X OCCUR | | BE061209095 | 5/30/2017 | 5/30/2018 | EACH OCCURRENCE | \$ 4,000,000 | |
| EXCESS LIAB CLAIMS MADE | | | | | AGGREGATE | 5 4,000,000 | |
| DED RETENTION \$ | | | | | | 5 | |
| WORKERS COMPENSATION | | Y SCW0001011801 | 1/1/2018 | 1/1/2019 | X STATUTE OTH- | | |
| AND EMPLOYERS' LIABILITY | | | | | E.L. EACH ACCIDENT | \$ 1,000,000 | |
| OFFICER/MEMBEREXCLUDED? (Mandatory In NH) | NIA | | | | E.L. DISEASE - EA EMPLOYEE | | |
| If yes, describe under DESCRIPTION OF OPERATIONS bolow | | 1 | | | EL DISEASE - POLICY LIMIT | \$ 1,000,000 | |
| Professional Liability | | PAAEP0020101 | 12/1/2017 | 12/1/2018 | \$2,900,000 \$4,880,000 | per Claim Annual Age | repota |
| scription of operations / Locations / Vehicle e: Fremont New Construction Project - Operation of a greement, Insurance coverage | ikland L | Inified School District is nan | ned as Additional Insu | nulueer al escare e | nd) Its General Liability as rec | quirad par w | ritten |
| ERTIFICATE HOLDER | | | CANCELLATION | 30 Day Nolice | e of Cancellation | | |
| Oakland Unified School Dis Division of Facilities Planni 955 High Street Oakland CA 94601 | | lgmt. 🖌 🏌 | | I DATE THE TH THE POLIC | ESCRIBED POLICIES BE C, REOF, NOTICE WILL E Y PROVISIONS. | | |
| CORD 25 (2016/03) | | ACORD name and logo a | | | ORD CORPORATION. | All rights r | eservi |

POLICY NUMBER: 57SBWLQ8132

BUSINESS LIABILITY COVERAGE S\$ 00 08 04 05

ADDITIONAL COVERAGES BY WRITTEN CONTRACT, AGREEMENT OR PERMIT

This is a summary of the coverage provided under the following form (complete form available):

BUSINESS LIABILITY COVERAGE FORM SS 00 08 04 05

Additional Insured When Required by Written Contract, Written Agreement or Permit

WHO IS AN INSURED under Section C. is amended to include as an additional insured, but only with respect to liability for "bodily injury", "property damage" or "personal and advertising injury" caused, in whole or in part, by your acts or omissions or the acts or omissions of those acting on your behalf:

- (a) In the performance of your ongoing operations;
- (b) In connection with your premises owned by or rented to you; or
- (c) In connection with "your work" and included within the "products completed operations hazard", but only if
 - (i) The written contract or written agreement requires you to provide such coverage to such additional insured; and
 - (ii) This Coverage Part provides coverage for "bodily injury" or "property damage" included within the "products completed operations hazard".

The person(s) or organization(s) are additional insureds when you have agreed, in a written contract, written agreement or because of a permit issued by a state or political subdivision, that such person or organization be added as an additional insured on your policy, provided the injury or damage occurs subsequent to the execution of the contract or agreement, or the issuance of the permit.

A person or organization is an additional insured under the provision only for that period of time required by the contract, agreement or permit.

With respect to the insurance afforded to the additional insured, this insurance does not apply to: "Bodily injury", "property damage" or "personal and advertising injury" arising out of the rendering of, or failure to render, any professional architectural, engineering or surveying services, including:

- (a) The preparing, approving, or failure to prepare or approve, maps, shop drawings, opinions, reports, surveys, field orders, change orders, designs or drawings and specification: or
- (b) Supervisory, inspection, architectural or engineering activities.

The limits of insurance that apply to additional insureds are described in Section D. Limits Of Insurance,

How this insurance applies when other insurance is available to an additional insured is described in the Other Insurance Condition in Section E. Liability And Medical Expenses General Conditions.

No person or organization is an insured with respect to the conduct of any current or past partnership, joint venture or limited liability company that is not shown as a Named Insured in the Declarations.

Other Insurance

If other valid and collectible insurance is available for a loss we cover under this Coverage Part, our obligations are limited as follows:

When You Add Others As An Additional Insured To This Insurance: That is other insurance available to an additional Insured. However, the following provisions apply to other insurance available to any person or organization who is an additional insured under this Coverage Part:

- (a) Primary Insurance When Required By Contract: This insurance is primary if you have agreed in a written contract, written agreement or permit that this insurance be primary. If other Insurance is also primary, we will share with all that other insurance by the method described in c, below.
- (b) Primary And Non-Contributory To Other Insurance When Regulred By Contract: If you have agreed in a written contract, written agreement or permit that this insurance is primary and non-contributory with the additional insured's own insurance, this insurance is primary and we will not see contribution from that other insurance.

BUSINESS LIABILITY GOVERAGE FORM

Paragraphs (a) and (b) do not apply to other insurance to which the additional insured has been added as an additional insured.

c. Method Of Sharing

If all the other insurance permits contribution by equal shares, we will follow this method also. Under this approach, each insurer contributes equal amounts until it has paid its applicable limit of insurance or none of the loss remains, whichever comes first.

If any of the other insurance does not permit contribution by equal shares, we will contribute by limits. Under this method, each insurer's share is based on the ratio of its applicable limit of insurance to the total applicable limits of insurance of all insurers.

Waiver of Subrogation

If you have waived any rights of recovery against any person or organization for all or part of any payment, including Supplementary Payments, we have made under this Coverage Part, we also waive that right, provided you waived your rights of recovery against such person or organization in a contract, agreement or permit that was executed prior to the injury or damage

Workers' Compensation and Employers' Liability Insurance Policy Waiver of Our Right to Recover From Others Endorsement - California WC 04 03 06

If the following information is not complete, refer to the appropriate Schedule attached to the policy.

Insured: LCA Architects, Inc.

Producer: Dealey, Renton & Associates

Policy Number SCW0001811801

Effective Date 1/1/2018

Schedule

Person or Organization Oakland Unified School District Division of Facilities Planning & Mgmt. 955 High Street Oakland CA 94601 Job Description Re: Fremont New Construction Project - Oakland Unified School District.

Additional Premium %

We have the right to recover our payments from anyone liable for an injury- covered by this policy. We will not enforce our right against the person or organization named in the Schedule. (This agreement applies only to the extent that you perform work under a written contract that requires you to obtain this agreement from us.) You must maintain payroll records accurately segregating the remuneration of your employees while engaged in the work described in the Schedule.

The additional premium for this endorsement shall be the percentage, as shown in the Schedule applicable to this endorsement, of the California workers' compensation premium otherwise due on such remuneration.

€

ť

S. IR

Authorized Representativa

WC040306



OAKLAND UNIFIED SCHOOL DISTRICT Community Schools, Thirking Studies(s

DIVISION OF FACILITIES PLANNING & MANAGEMENT ROUTING FORM


| Project Name | Fremont New Construction Project | Site | 302 |
|--------------|--|-----------------|--------------------------------|
| | Basic Direct | tions | |
| Sen | rices cannot be provided until the contract is fully ap | oproved and a P | urchase Order has been issued. |
| | Proof of general liability insurance, including certifical | | |

| | Col | ntractor information |) } | e | and the state | | | 明朝 2月 |
|--------------------|--|----------------------|--------|-----------|---------------|----------|------|----------|
| Contractor Name | LCA Architects | Agency's Cont | lacl | Carl Car | npus | | | |
| OUSD Vendor ID # | 1010791 | Title | | Project N | Manager | alana -a | | |
| Street Address | 1970 Broadway, Ste. 800 | City | Oal | dand | State | CA | Zip | 94612 |
| Telephone | 925-944-1626 | Policy Expires | | | | | | - |
| Contractor History | Previously been an OUSD contractor? X Yes 🔲 No | | V | Vorked as | an OUSD e | mploye | e? 🗌 | Yes X No |
| OUSD Project # | 13158 | | | | | | Y | |

| | | Term | |
|----------------------|-----------|--|------------|
| Date Work Will Begin | 4-13-2016 | Date Work Will End By (not more than 5 years from start date) | 12-31-2020 |

| | | | Com | pensation | | | |
|---------------------------------------|------------------|-----------------------|-----------------------|---|-----------------------------|-----------|----------------------|
| Total Contract Amount \$ 5,316,000.00 | | 0 | Total Contract Not To | D Exceed | \$5,3 | 90,760.00 | |
| Pay Rate Per H | OUF (If Hourty) | S | | If Amendment, Chan | ged Amount | \$ 74 | ,760.00 |
| Other Expenses | | | Requisition Number | | | | |
| lf you are plar | ning to multi-fu | nd a contract using L | | et Information lease contact the State and | l Federal Office <u>bel</u> | ore com | pleting requisition. |
| Resource # | Fundi | ng Source | | Org Key | Object C | odo | Amount |
| 9799 | Fund 21 | , Measure B | 3029901891 | | 6215 | 5 | \$74,760.00 |

| 使而生 | Approval and Routin | g (in order of app | roval steps) | | and the second |
|-----|---|---------------------|---------------------------------------|----------------|-----------------|
| | vices cannot be provided before the contract is fully approved and wledge services were not provided before a PO was issued. | a Purchase Order is | issued. Signing this | document affin | ms that to your |
| | Division Head | Phone | 510-535-7038 | Fax | 510-535-7082 |
| 1. | Director, Facilities Planning and Management | | | | |
| | Signature | | Date Approved | ×11/1× | |
| | General Counsel, Department of Facilities Planning and Ma | nagement | , | 191-0 | and the second |
| 2. | Signature Alainer | | Date Approved | 3/1/18 | / |
| | Deputy Chief, Facilities Planning and Management | | | | |
| 3. | Signature J | | Date Approved | 3.1.18 | |
| | Sentor Business Officer, Board of Education | | | | |
| 4. | Signature | | Date Approved | | |
| | President, Board of Education | | | | 1 |
| 5. | Signature | | Detta Approved | | |
| | | | · · · · · · · · · · · · · · · · · · · | | |

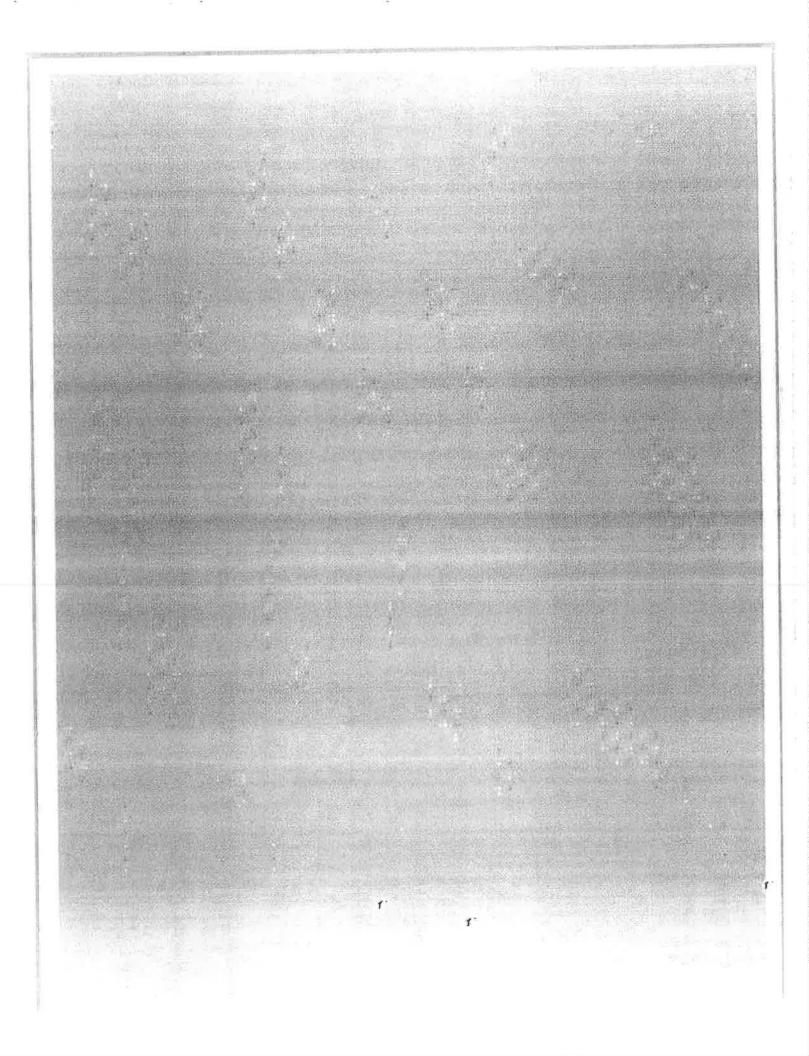

| Board Office Use: Les | sislative File Info. |
|-----------------------|----------------------|
| File ID Number | 16.0232 |
| Introduction Date | 4/15/16 |
| Enactment Number | 16-0485 |
| Enactment Date | 443116 00 |



OAKLAND UNIFIED SCHOOL DISTRICT

Memo

| То | Board of Education |
|--|---|
| From | Antwan Wilson, Superintendent and Secretary, Board of Education By: Vernon Hal, Senior Business Officer Lance Jackson, Interim Deputy Chief, Facilities Planning and Management H January 27, 2016 |
| Board Meeting Date | Agreement for Architectural Services - Loving and Campos (LCA) Architects - |
| Subject | Fremont High School Replacement Project |
| Action Requested | Approval by the Board of Education of an Agreement for Architectural Services with Loving and Campos (LCA) Architects for Design Services on behalf of the Fremont High School Replacement Project, in an amount not-to exceed \$5,316,000.00. The term of this Agreement shall commence on January 27, North 25 2016 and shall conclude no later than December 31, 2020. |
| | 2016 and shall conclude to later than becember 51, 2020. |
| Background | The scope of the project is to provide masterplan, programming, design and engineering services for the new, state-of-the-art Fremont Net Zero Energy (ZNE) High School. Scope includes, but is not limited to designing a CHPS performance verified project for 1,200 students maximum; preparing construction documents to be submitted to the Division of State Architect; |
| 4 | provide bidding assistance, construction administration and closeout services; modernization of existing buildings; interim housing and potential relocation of the existing health clinic; and project management and procurement of the furniture, fixtures and equipment (FF&E) for the project. |
| Discussion | The existing buildings at Fremont High School are in poor condition and require replacement and/or possible modernization. Current design of buildings do not meet programmatic needs such as the existing turf field and other facility spaces that require further improvements. |
| Procurement Method | Professional Services Agreement - Formal - Advertised RFP / Awarded to entity following OUSD competitive solicitation process. |
| LBP (Local Business Participation Percentage) | 73.00% |
| Recommendation | Approval by the Board of Education of an Agreement for Architectural Services with Loving and Campos (LCA) Architects for Design Services on behalf of the Fremont High School Replacement Project, in an amount not-to exceed \$5,316,000.00. The term of this Agreement shall commence on January 27, March 23 2016 and shrill conclude no later than December 31, 2020. |

way, ought change

Fiscal Impact

Measure J

Attachments

Agreement Architectural Services including scope of work

1

- Certificate of Insurance
- Consultant Proposal

5

www.ousid.kf2.02-03



GAKLAND BNIFED SCHOOL DISTRICT AN REPORT PERSONNELSE INCOME

CONTRACT JUSTIFICATION FORM This Form Shall Be Submitted to the Board Office With Every Consent Agenda Contract.

Legislative File ID No. 16-0282

Department: Facilities

Vendor Name: LGA Architects

Project Name: Fremont High School Modernization & New Constra Project No.: 13158

23 PK End Date: 12/31/20 Contract Term: Start Date: 1/1/16

Annual (if annual contract) or Total (if multi-year agreement) Cost: \$5,316,000.00

Approved by; Tadashi Nakadegawa

Is Vendor a local Oakland Business or have they meet the requirements of the Local Business Policy? Yes 🗹 No 🥅

Why was this Vendor selected?

This vendor was selected through a formal Request for Proposals for Architectural Services for Fremont High School. They were selected based on a set of criteria based on experience, cost and local business participation.

Summarize the services this Vendor will be providing.

Scope of services includes, but not limited to providing design for a modernization and new construction of a zero net energy (ZNE) Fremont High School facility that will be a California High Performance School (CHPS) certified building for a maximum of 1200 students. Services includes providing design and engineering services for the new campus, management of furniture, fixture and equipment, interim housing and relocation of various departments.

Was this contract competitively bid? Yes 🗹 No 🗔

If No, answer the following:

1) How did you determine the price is competitive?

The price for service is compatitivo compared to projects of similar size, complexity, phasing and community engagement.

2011 10797/16

| 2) | Pleas | e check the competitive bld exception relied upon: |
|----|-------|--|
| | | Educational Materials |
| | | Special Services contracts for financial, economic, accounting, legal or administrative services |
| | | CUPCCAA exception (Uniform Public Construction Cost Accounting Act) |
| | П | Professional Service Agreements of less than \$86,000 (Increases a small amount on January 1 of each year) |
| | | Construction related Professional Services such as Architects, DSA Inspectors, Environmental Consultants and Construction Managers (require a "fair, competitive selection process) |
| | | Energy conservation and alternative energy supply (e.g., solar, energy conservation, co-generation and alternate energy supply sources) |
| | | Emergency contracts |
| | 1 | Technology contracts |
| | | electronic data-processing systems, supporting software and/or services (including copiers/printers) over the \$86,000 bid limit, must be competitively advertised, but any one of the three lowest responsible bidders may be selected |
| | | contracts for computers, software, telecommunications equipment, microwave equipment, and other related electronic equipment and apparatus, including E-Rate solicitations, may be procured through an RFP process instead of a competitive, lowest price bid process |
| | | Western States Contracting Alliance Contracts (WSCA) |
| | | California Multiple Award Schedule Contracts (CMAS) [contracts are often used for the purchase of information technology and software] |
| | | Piggyback" Contracts with other governmental entities |
| | | Perishable Food |
| | | Sole Source |
| | | Change Order for Material and Supplies if the cost agreed upon in writing does not exceed ten percent of the original contract price |
| | | Other please provide specific exception |

.

NB7-0/27-77

19

2

1-

TARD UNITED CENTRALIS States

LBU EVALUATION FOR FREMONT HS ARCHITECURAL DESIGN RFP

December 2015

. *

| There is a second se | LOE/ SLAFY SLABE BITME Names | NIX NIX | PERCENTINGS | Proference Pents | NOTES |
|---|---------------------------------|---------|-------------|---------------------|-------|
| LCA Architects | | λ | 72.6% | 2pt | |
| | LCA Architects | LBE | 39.1% | | |
| | | SLBE | 5.7% | | |
| | E | SLBE | 9.8% | | |
| | EBesianC. Inc. | LBE | 8.5% | | |
| | Keller Mitchell | SLRBE | 5.0% | | |
| | L. Luster & Associates | SLBE | 3.4% | | |
| | Shor Acoustical Engineers | SLRBE | 1.2% | | |

1

Prepared by 360 Tobal Concept 12-03-2015 ArchitecturalDesignLBU_OUSDFacilities_360TatalConcept

Sec.

AGREEMENT FOR ARCHITECTURAL SERVICES BY AND BETWEEN OAKLAND UNIFIED SCHOOL DISTRICT AND LOVING AND CAMPOS (LCA) ARCHITECTS FOR FREMONT HIGH SCHOOL REPLACEMENT PROJECT

TABLE OF CONTENTS

| Article 1. | Definitions | |
|-------------|--|--------|
| Article 2. | Scope, Responsibilities, and Services of Architect | |
| Article 3. | Architect Staff | |
| Article 4. | Schedule of Services | |
| Article 5. | Construction Cost Budget | |
| Article 6. | Fee and Method of Payment | |
| Article 7. | Payment for Extra Services or Changes | |
| Article 8. | Ownership of Data | |
| Article 9. | Termination of Agreement | |
| Article 10. | Architect Indemnity | |
| Article 11. | Mandatory Mediation for Claims | |
| Article 12. | Fingerprinting | |
| Article 13. | Responsibilities of the District | |
| Article 14. | Liability of District | |
| Article 15. | Nondiscrimination | |
| Article 16. | Insurance | |
| Article 17. | Covenant Against Contingent Fees | |
| Article 18. | Entire Agreement/Modification | |
| Article 19. | Non-Assignment of Agreement | |
| Article 20. | Law. Venue | |
| Article 21. | Alternative Dispute Resolution | |
| Article 22. | Severability | |
| Article 23. | Employment Status | |
| Article 24. | Certification of Architect | |
| Article 25. | Cost Disclosure - Documents and Written Reports | |
| Article 26. | Notices and Communications | |
| Article 27. | Disabled Veteran Business Enterprise Participation | |
| Article 28. | District's Right to Audit | |
| Article 29 | Local, Small Local and Small Local Resident Business Enterpris | e |
| Pro | gram (L/SL/SLRBE) | |
| Article 30. | Other Provisions | |
| | | |
| EXHIBIT " | A" – RESPONSIBILITIES AND SERVICES OF ARCHITECT | A-1 |
| EXHIBIT " | AA" - LCA NOVEMBER 19, 2015 PROPOSAL | AA - 1 |
| EXHIBIT " | B" - CRITERIA AND BILLING FOR EXTRA SERVICES | B~1 |
| | C" – SCHEDULE OF SERVICES | C-1 |
| | D" - PAYMENT SCHEDULE | D-1 |
| EXHIBIT " | E" – ÍNSURANCE REQUIREMENTS | E-1 |
| | | |

CERTIFICATES

ť

1

AGREEMENT FOR ARCHITECTURAL SERVICES

This Agreement for Architectural Services is made as of the 16th day of December 2015, between the **Oakland Unified School District**, a California public school district ("District"), and Loving and Campos (LCA) ("Architect") (Individually a "Party" and collectively the "Parties"), for the following project ("Project"):

Modernization and/or New Construction of Fremont High School located at 4610 Foothill Blvd., Oakland, CA 94601

See Exhibit "A" for detailed Project scope and Exhibit "AA" for Architect and District's current understanding and basis of design for the Project.

The Project may include multiple components. Any one of the components or combination thereof may be changed, including terminated, in the same manner as the Project, as indicated herein, without changing in any way the remaining component(s). The provisions of this Agreement shall apply to each component without regard to the status of the remaining component(s). Architect shall invoice for each component separately and District shall compensate Architect for each component separately on a proportionate basis based on the level and scope of work completed for each component.

WITNESSETH, that for and in consideration of the mutual covenants herein contained, the Parties hereto agree as follows:

Article 1, Definitions

- 1.1. In addition to the definitions above, the following definitions for words and phrases shall apply when used in this Agreement, including all Exhibits:
 - 1.1.1. <u>Agreement</u>: The Agreement consists exclusively of this document and all identified exhibits attached and incorporated by reference.
 - 1.1.2. <u>Architect</u>: The architect listed in the first paragraph of this Agreement, including all Consultants to the Architect.
 - 1.1.3. <u>As-Built Drawings ("As-Builts")</u>: Any document prepared and submitted by District's contractor(s) that details on a Conforming Set the actual construction performed during the Project, including changes necessitated by change orders.
 - 1.1.4. <u>Bid_Set</u>: The plans, drawings, and specifications at the end of the Construction Documents Phase that DSA has approved and that the District can use to go out to bid for construction of the Project.
 - 1.1.5. <u>Building Information Model</u> ("BIM"): The digital representation of the physical and functional characteristics of the Project. Whereas, "Building Information Modeling" means the process and technology used to create the Model. The Building Information Model includes without limitation all BIM Elements and non-geometric information.
 - 1.1.6. <u>BIM Element(s)</u>: The portfon of the Bullding Information Model representing a component, system, or assembly within the Project. A BIM

ľ.

1

AGREEMENT FOR ARCHITECTURAL SERVICES - OUSD & Loving and Campos (LCA) Architects Page 1 Element can be comprised of several BIM Elements.

- 1.1.7. <u>Clash(es)</u>: Any type of conflict or discrepancy in the Building Information Model, including without limitation hard conflicts between two BIM Elements and soft conflicts between a BIM Element and a required clearance.
- 1.1.8. Conforming Set: The plans, drawings, and specifications at the end of the Bidding Phase that incorporate all addenda, If any, issued during the Bidding Phase. The Architect shall ensure that DSA has approved all revisions to the Bid Set that are incorporated onto the Conforming Set and for which DSA approval is required. Construction Cost Budget: The total cost to District of all elements of the Project designed or specified by the Architect, as adjusted at the end of each design phase in accordance with this Agreement. The Construction Cost Budget does not include the compensation of the Architect and Consultants, the cost of the land, rights-of-way, financing or other costs which are the responsibility of the District, including construction management.
- 1.1.9. <u>Consultant(s)</u>: Any and all consultant(s), sub-consultant(s), subcontractor(s), or agent(s) to the Architect.
- 1.1.10. District: The Oakland Unified School District.
- 1.1.11. **DSA**: The Division of the State Architect.
- 1.1.12. Level(s) of Development: The description of the level of completeness to which the Architect must develop each applicable BIM Element by the end of a particular Project phase. Each Level of Development Includes the characteristics of all lower Levels of Development, where LOD100 is the lowest Level of Development. For example, LOD400 includes the characteristics described in LOD300.
 - 1.1.12.1. LOD10D: The overall massing of BIM Elements indicative of area, height, volume, location, and orientation may be modeled in three dimensions.
 - 1.1.12.2. LOD200: BIM Elements are depicted in three dimensions to the approximate quantity, size, shape, location, and orientation. BIM Elements' object-oriented and parametric relations are completed so that the Building Information Model is dimensionally sound.
 - 1.1.12.3. LOD300: BIM Elements' three dimensional object geometry and location are confirmed.
 - 1.1.12,4, LOD400: BIM Elements include shop/fabrication drawing details.
 - 1.1.12.5. LOD500: BIM Elements' three dimensional object geometry and location exactly match that information depicted in the As-Builts.

1

1.1.13. <u>Project Budget</u>: The total amount indicated by the District for the entire Project plus all other costs, including design, construction, administration, financing, and all other costs.

AGREEMENT FOR ARCHITECTURAL SERVICES – OUSD & Loving and Campus (LCA) Architects Page 2

- 1.1.14. <u>Record Drawings</u>: A final set of drawings prepared by the Architect based upon marked-up prints, drawings, and other data furnished to Architect by Contractor that incorporates all changes from all As-Builts, sketches, details, and clarifications.
- 1.1.15. <u>Service(s)</u>: All labor, materials, supervision, services, tasks, and work that the Architect is required to perform and that are required by, or reasonably inferred from, the Agreement, and that are necessary for the design and completion of the Project.
- 1.1.16. <u>Visually Verify</u>: To verify to the fullest extent possible by physical inspection and reasonable investigation and without any destructive action.

Article 2. Scope, Responsibilities, and Services of Architect

- 2.1. Architect shall render the Services as described in **Exhibit** "A," commencing with receipt of a written Notice to Proceed signed by the District representative. Architect's Services will be completed in accordance with the schedule attached as **Exhibit** "C, and prepared after execution of this Agreement."
- 2.2. Architect recognizes that the District may obtain the services of a construction manager for this Project. The construction manager, if any, would be authorized to give Architect Services authorizations, and Issue written approvals and Notices to Proceed on behalf of District. The District reserves the right to designate a different construction manager at any time. Any task, including, but not limited to, reviews or approvals that the District may perform pursuant to this Agreement may be performed by the construction manager, unless that task indicates it shall be performed by the governing board of the District.
- 2.3. Architect shall provide Services that comply with professional architectural standards and applicable requirements of federal, state, and local law including, without limitation:
 - 2.3.1. International Building Code of the International Code Council, latest addition, and the California Code of Regulations, title 24, including amendments.
 - 2.3.2. Regulations of the State Fire Marshall (title 19, California Code of Regulations) and Pertinent Local Fire Safety Codes.
 - 2.3.3. Americans with Disabilities Act.
 - 2.3.4. Education Code of the State of California.
 - 2,3.5. Government Code of the State of California.
 - 2.3.6. Labor Code of the State of California, division 2, part 7, Public Works and Public Agencies.

2.3.7. Public Contract Code of the State of California,

2.3.8. U.S. Copyright Act,

AGREEMENT FOR ARCHITECTURAL SERVICES – OUSD & Loving and Campos (LCA) Architects Page 3

- 2.4. <u>Storm Water.</u> Architect, through its Consultant(s), shall coordinate its work with the District's Qualified Storm Water Developer (QSD) and shall prepare all documents requested by the QSD or the District related to the District's efforts to be in compliance with the current Construction General Permit (CGP) of the State Water Resources Control Board.
- 2.5. Architect shall contract for or employ at Architect's expense, Consultant(s) to the extent deemed necessary for completion of its Services on the Project including, but not limited to, architects, mechanical, electrical, structural, civil engineers, landscape architects, low voltage, data, and telephone Consultants, interior designers, food service consultants, acoustical, audio visual, traffic and security consultants licensed as required by the State of California. The names of Consultant(s) shall be submitted to the District for approval prior to commencement of Services, as indicated below. The District reserves the right to reject the Architect's use of any particular Consultant. Nothing in the foregoing procedure shall create any contractual relationship between the District and any Consultant(s) employed by the Architect under terms of the Agreement.
- 2.6. Architect shall coordinate with District personnel and/or its designated representatives as may be requested and desirable, including with other professionals employed by the District for the design, coordination or management of other work related to the Project.
- 2.7. Architect shall identify the regulatory agencies that have jurisdiction over essential building and design elements and coordinate with and implement the requirements of the regulatory agencies, including, without limitation, California Department of Education (CDE), the Office of Public School Construction (OPSC), the Department of General Services (DGS), DSA Fire/Life Safety, DSA Access Compliance Section, DSA Structural Safety, State, County and City Fire Marshal, County and City Health Departments and Inspectors, County and/or City Fire Marshal, and any regulatory office or agency that has authority for review and supervision of school district construction projects.
- 2.8. Architect shall provide Services required to obtain local agencies' approval for offsite work related to the Project including review by regulatory agencies having jurisdiction over the Project.
- 2.9. Architect shall coordinate with the District's DSA Project Inspector(s).
- 2.10. Architect shall provide computer-generated pictures downloaded to computer files, updated as requested by the District, that the District may use on its website.
- 2.11. Architect shall coordinate and integrate its work with any of the following Information and/or services as provided by District:
 - 2.11.1. Ground contamination or hazardous material analysis.
 - 2.11.2. Any asbestos and/or lead testing, design or abatement.
- 2.11.3. Compliance with the California Environmental Quality Act ("CEQA").
 Architect agrees to coordinate its work with that of any CEQA consultants retained by the District, to provide current elevations and schematic

AGREEMENT FOR ARCHITECTURAL SERVICES - OUSD & Loving and Campos (LCA) Architects Page 4 drawings for use In CEQA compliance documents, and to incorporate any mitigation measures adopted by the District into the Project design at no additional cost to the District. If the District and/or its CEQA consultant does not provide mitigation measures to the Architect when reasonably required for incorporation into the Project design, the Architect may submit scope and fees for approval to the District for the work required to incorporate those mitigation measures as Extra Services.

- 2.11.4. Historical significance report.
- 2.11.5. Solls investigation.
- 2.11.6. Geotechnical hazard report, except as indicated in Exhibit "A,"
- 2.11.7. Topographic surveys of existing conditions.
- 2.11.8. State and local agency permit fees.
- 2.11.9. Commissioning Agent and Reports.
- 2.11.10. Testing and Inspection.

Article 3. Architect Staff

- 3.1. The Architect has been selected to perform the Services herein because of the skills and expertise of key Individuals.
- 3.2. The Architect agrees that the following key people and consultants shall be associated with the Project in the following capacities:

| Architect of Record Consulting Architect: Civil Engineer: | Quatto | <u>chitects, Carl Campos (CEO)</u> <u>ichi Kwok Architects (QKA)</u> Deslan, <u>SLBE</u> |
|---|--------------|--|
| Major Consultants: | | |
| Electrical: | EDesignC, LB | |
| Mechanical: | Guttman & BI | aevoet |
| Structural: | KPW, SLBE | |
| Landscape Are | chitect: | <u>Keller Mitchell, SLBR</u> |
| Acoustical End | gineer: | Shor Acoustical Engineers, SLBR |
| Cost Estimato | | Laura Luster & Associates, SLBE |
| | | |

- 3.3. The Architect shall not change any of the key personnel listed above without prior notice to and written approval by District, unless said personnel cease to be employed by Architect. In either case, District shall be allowed to interview and approve replacement personnel.
- 3.4. If any designated lead or key person fails to perform to the satisfaction of the District, then upon written notice the Architect shall have five (5) days to remove that person from the Project and replace that person with personnel acceptable to the District. All lead or key personnel for any Consultant must also be designated by the Consultant and shall be subject to all conditions previously stated in this paragraph.

AGREEMENT FOR ARCHITECTURAL SERVICES - OUSD & Loving and Campos (LCA) Architects Page 5

1

- 3.5. Architect represents that the Architect has no existing interest and will not acquire any interest, direct or indirect, which could conflict in any manner or degree with the performance of the Services and that no person having any such interest shall be employed by Architect.
- 3.6. Architect shall comply with Education Code section 17302(a) and agrees that any plans, models, specifications and/or estimates included in the Services shall be prepared under the supervision of licensed personnel, and that licensed personnel shall be in "responsible charge" of persons who observe the construction.

Article 4. Schedule of Services

The Architect shall commence Services under this Agreement upon receipt of a Notice to Proceed and shall prosecute the Services diligently as described in **Exhibit "A,"** so as to proceed with and complete the Services In compliance with the schedule in **Exhibit "C**, prepared after execution of this Agreement." Time is of the essence and failure of Architect to perform Services on time as specified in this Agreement is a material breach of this Agreement. It shall not be a material breach if a delay is beyond the Architect's and/or its Consultant(s)' reasonable control.

Article 5. Construction Cost Budget

- 5.1. Architect hereby accepts the District's established Construction Cost Budget and Project scope. In accordance with the Exhibit "A," the Architect shall have responsibility to further develop, review, and reconcile the Construction Cost Budget for the District at the beginning of the Project and at the completion of each design phase. The District and the construction manager shall also have responsibility to develop, review, and reconcile the Construction Cost Budget with the Architect.
- 5.2. Architect shall complete all Services as described in Exhibit "A," including all plans, designs, drawings, specifications and other construction documents, so that the cost to construct the work designed by the Architect will not exceed the Construction Cost Budget, as adjusted subsequently with the District's written approval. The Architect shall maintain cost controls throughout the Project to deliver the Project within the Construction Cost Budget.

5.3. If any of the following events occur:

- The lowest responsive base bid or proposal received is in excess of ten percent (10%) of the Construction Cost Budget; or
- If the combined total of base bld and all additive alternates come in ten percent (10%) or more under the Construction Cost Budget as calculated by the Architect, assuming the District, the District's program manager and the District's construction estimator (if any) did not agree with the most current Construction Cost Budget as calculated by the Architect at the time of the opening of bids or proposals; or
- The Construction Cost Budget increases in phases subsequent to the Schematic Design Phase due to reasonably foreseeable changes in the condition of the construction market in the county in which the District if located, in so far as

AGREEMENT FOR ARCHITECTURAL SERVICES - OUSD & Loving and Campos (LCA) Architects Page 6 these have not been caused by Acts of God, earthquakes, economy;

Then the District, in its sole discretion, has one or a combination of the following alternatives:

- 5.3.1. Give the Architect written approval on an agreed adjustment to the Construction Cost Budget.
- 5.3.2. Direct the Architect to prepare the Project for re-bid within three (3) month's time of receipt of bids (exclusive of District and other agencies' review time) at no additional cost to the District.
- 5.3.3. Terminate this Agreement if the Project is abandoned, without further obligation by either Party.
- 5.3.4. Within three (3) month's time of receipt of bids, instruct Architect to revise the drawings and specifications (in scope and quality as approved by the District) to bring the Project within the Construction Cost Budget for rebidding at no additional cost to the District. The modification of Construction Documents shall be the limit of the Architect's responsibility arising out of the establishment of a Construction Cost Budget. All other obligations of the Architect, including construction administration services, remain as stated in the Agreement.

Article 6, Fee and Method of Payment

1

£7

6.1. District shall pay Architect for all Services contracted for under this Agreement an amount equal to the following ("Fee"):

An amount not to exceed Five million, three hundred sixteen thousand dollars and no cents (\$5,316,000.00), which represents an architectural fee of 9% of the current construction budget of \$57.4 million (results in a fee of \$5,166,000.00) plus an allowance of \$150,000.00 for reimbursable expenses, will be the fee including all Consultant(s)' fee(s). If the Construction budget is increased, then the Fee shall be increased at a rate of 9% based on the revised construction budget.

- 6.2. District shall pay Architect the Fee pursuant to the provisions of Exhibit "D."
- 6.3. Architect shall bill its work under this Agreement in accordance with Exhibit "D."
- 6.4. No Increase in Fee will be due from change orders generated during the construction period to the extent caused by Architect's negligent error or omission.
- 6.5. The Architect's Fee set forth in this Agreement shall be full compensation for all of Architect's Services incurred in the performance hereof as indicated in Exhibit "D."
- 6.6. Regardless of the structure of Architect's Fee, the Architect's Fee may be adjusted downward if the Scope of Services of this Agreement is reduced by the District In accordance with this Agreement. District shall pay for Services authorized and performed prior to the notice to Architect of a reduction as indicated here.

AGREEMENT FOR ARCHITECTURAL SERVICES - OUSD & Loving and Campos (LCA) Architects Page 7

Article 7. Payment for Extra Services or Changes

District-authorized services outside of the scope in **Exhibit** "A" or Districtauthorized reimbursables not included in Architect's fee are "Extra Services." Any charges for Extra Services shall be paid by the District as described in **Exhibit** "B" only upon certification that the claimed Extra Services was authorized as indicated herein and that the Extra Services have been satisfactorily completed. If any service is done by Architect without prior written authorization by the program or construction manager or the District's authorized representative, the District will not be obligated to pay for such service. The foregoing provision notwithstanding, the Architect will be paid by the District as described in **Exhibit** "B" for Extra Services that the program or construction manager or the District's authorized representative verbally requests, provided that the Architect confirms such request in writing pursuant to the notice requirements of this Agreement, and proceeds with such Extra Services not earlier than two (2) business days after the District receives confirmation of the request from the Architect.

Article 8. Ownership of Data

- 8.1. Pursuant to Education Code section 17316, this Agreement creates a non-exclusive and perpetual license for District to use, at its discretion, all plans, including, but not limited to, record drawings, models, specifications, and estimates that the Architect or its Consultants, prepares or causes to be prepared pursuant to this Agreement.
- 8.2. The Architect retains all rights to all copyrights, designs and other intellectual property embodied in the plans, record drawings, models, specifications, estimates, and other documents that the Architect or its Consultants prepares or causes to be prepared pursuant to this Agreement.
- 8.3. The Architect shall perform the Services and prepare all documents under this Agreement with the assistance of Computer Aided Design Drafting (CADD) Technology (e.g., AutoCAD, Building Information Modeling software). The Architect shall deliver to the District, on request, a "thumb" drive, and/or compact disc with these documents and that is compatible with the most current version of the CADD Technologies used by the Architect. As to any drawings that Architect provides in a CADD file format, the District acknowledges that anomalies and errors may be introduced into data when it is transferred or used in a computer environment, and that the District should rely on hard copies of all documents.
- 8.4. In order to evidence what CADD information was provided to the District, Architect and District shall each sign a "hard" copy of reproducible documents that depict the information at the time Architect produces the CADD information. The Architect shall have a copy of each Building Information Model Archive held in escrow for the duration of the Project. Those copies held in escrow will evidence what information was provided to the District. District agrees to release Architect from all liability, damages, and/or claims that arise due to any changes made to this information by any person other than the Architect or Consultant(s) subsequent to it being provided to the District.
- 8.5. Following the termination of this Agreement, for any reason whatsoever, the Architect shall promptly deliver to the District upon written request and at no cost to the District the forowing items (hereinafter "Instruments of Service") in an

12

electronic format requested by District and which the District shall have the right to utilize in any way permitted by statute:

- 8.5.1. One (1) set of the Contract Documents, including the bidding requirements, specifications, and all existing cost estimates for the Project, in hard copy, reproducible format.
- 8.5.2. One (1) set of fixed image CADD files in DXF format of the drawings that are part of the Contract Documents.
- 8.5.3. One (1) set of non-fixed image CADD drawing files in DXF and/or DWG format of the site plan, floor plans (architectural, plumbing, structural mechanical and electrical), roof plan, sections and exterior elevations of the Project.
- 8.5.4. One (1) copy, in electronic format, of each Building Information Model Archive for the Project, inclusive of all related files.
- 8.5.5. All finished or unfinished documents, studies, meeting minutes, program documents, reports, calculations, drawings, maps, models, photographs, technology data and reports prepared by the Architect under this Agreement.
- 8.6. In the event the District changes or uses any fully or partially completed documents without the Architect's knowledge and participation, the District agrees to release Architect of responsibility for such changes, and shall indemnify and hold the Architect, harmless from and against any and all claims, liabilities, suits, demands, losses, costs and expenses, including, but not limited to, reasonable attorneys' fees, on account of any damages or losses to property or persons, including injuries or death, or economic losses, arising out of any changes or use except to the extent the Architect is found to be liable in a forum of competent jurisdiction. In the event District uses any fully or partially completed documents without the Architect's full involvement, the District shall remove all title blocks and other information that might identify the Architect and the Architect's Consultants.

Article 9. Termination of Agreement

- 9.1. If Architect fails to perform the Services to the reasonable satisfaction of the District and as required by this Agreement, or if Architect fails to fulfill in a timely and professional manner Architect's material obligations under this Agreement, or if Architect shall violate any of the material terms or provisions of this Agreement, the District shall have the right to terminate this Agreement, in whole or in part, effective immediately upon the District giving written notice thereof to the Architect. In the event of a termination pursuant to this subdivision, Architect may involce District for all Services performed until the date of the notice of termination. District shall have the right to withhold payment and deduct from Architect's invoice, any amounts equal to District's costs caused by Architect's negligent errors or omissions, recklessness, or willful misconduct. The District may, at its discretion, provide the Architect time to cure its default or breach.
- 9.2. District shall have the right in its sole discretion to terminate the Agreement for its own convenience. In the event of a termination for convenience, Architect may invoice District fand District shall pay all undisputed invoice(s) for Services

AGREEMENT FOR ARCHITECTURAL SERVICES - OUSD & Loving and Campos (LCA) Architects Page 9 performed until the date of District's written notice of termination.

- 9.3. Except as indicated in this Article, termination shall have no effect upon any of the rights and obligations of the Parties arising out of any transaction occurring prior to the effective date of such termination.
- 9.4. The Architect has the right to terminate this Agreement if the District does not fulfill its material obligations under this Agreement. Such termination shall be effective on the date District receives written notice of the termination from Architect. Architect may involce District and District shall pay all undisputed invoice(s) for Services performed until the Architect's notice of termination.
- 9.5. If, at any time in the progress of the Design of the Project, the governing board of the District determines that the Project should be terminated, the Architect, upon written notice from the District of such termination, shall immediately cease performing Services. The District shall pay the Architect only the fee associated with the Services performed, from Architect's last paid invoice up to the date of the notice of termination.
- 9.6. If the District suspends the Project for more than one hundred twenty (120) consecutive days, the Architect shall be compensated for Services performed prior to the notice of suspension. When the Project is resumed, the schedule shall be adjusted and the Architect's compensation shall be equitably adjusted to provide for expenses incurred in the resumption of the Architect's Services. If the District suspends the Project for more than eighteen (18) months, the Architect may terminate this Agreement by giving written notice.

Article 10. Architect Indemnity

10.1. To the fullest extent permitted by California law and in accordance with California Civil Code section 2782.8, Architect shall indemnify, protect, and hold free and harmless the District, its agents, representatives, officers, consultants, employees, trustees and members ("Indemnified Parties") from any and all actions, assessments, counts, citations, claims, costs, damages, demands, judgments, liabilitles (legal, administrative or otherwise), losses, notices, expenses, fines, penaltles, proceedings, responsibilities, violations, reasonable attorney's and consultants' fees and causes of action to property or persons, including personal injury and/or death ("Claim(s)"), arising from Claim(s) by third partles and only to the extent that the Claim(s) arises out of, pertains to, or relates to the negligent errors or omissions (active or passive, ordinary or gross), recklessness (ordinary or gross), , or willful misconduct of Architect, its directors, officials, officers, employees, contractors, subcontractors, consultants, subconsultants or agents arising out of, connected with, or resulting from the performance of the Services, the Project, or this Agreement. Architect shall not be obligated to indemnify or defend Indemnified Parties for the active negligence or willful misconduct of the Indemnified Parties, their agents, servants, or independent contractors retained by the District or Indemnified Parties. Irrespective of any language to the contrary in this Agreement, the Architect has no duty to provide or to pay for an up-front defense against unproven claims or allegations, but shall reimburse those reasonable attorneys fees incurred by the District to the extent caused by the negligence, recklessness, or willful misconduct of Architect, its directors, officials, officers, employees, contractors, subcontractors, consultants, subconsultants or agents, and only to the extent, if any, Architect failed to defend Claim(s) caused

AGREEMENT FOR ARCHITECTURAL SERVICES – OUSD & Loving and Campos (LCA) Architects Page 10 by the negligence, recklessness, or willful misconduct of architects, its directors, officials, officers, employees, contractors, subcontractors, consultants, subconsultants or agents.

- 10.2. The following shall be Claims, to the extent they satisfy the definition of Claims herein:
 - 10.2.1. The cost of Project delays. Without limiting Architect's liability for indirect cost impacts due to Project delays, the direct costs for which the Architect may be liable shall be proportionate to the amount the District is liable to the Project contractor(s), subcontractor(s), suppliers, inspector(s), construction manager(s) for the Project delays, including the proportionate cost of interim housing necessitated by Project delays, only to the extent that the Project delays are caused by the negligent errors or omlssions, recklessness, or willful misconduct of Architect in the performance of any Services which falls below the applicable standard of care of Architects engaged in similar public education projects and are not caused by the negligence, recklessness or willful misconduct of the District, its agents, servants, or independent contractors.
 - 10.2.2. The cost of construction change orders for errors and omissions. Without limiting Architect's liability for indirect cost impacts, the direct costs for which the Architect may be liable shall equal the difference between the cost of the change order(s) and the reasonable cost of the work had that work been a part of the originally prepared construction documents, provided the change order(s) result from any error or omission of Architect in the performance of Services which falls below the applicable standard of care of Architects engaged in similar public education projects.

Nothing contained in this Agreement shall be construed to require perfection in the Construction Documents or Services of the Architect and the District shall maintain a reasonable allowance for contingencies and changes that result in extra costs during construction.

10.3. Architect's duty to indemnify under this Agreement shall apply during the term of this Agreement and shall survive any expiration or termination of this Agreement until any such Claim(s) are barred by the applicable statute of limitations and is in addition to any other rights or remedies that the District may have under the law or under this Agreement.

Article 11. Mandatory Mediation for Claims

17

- 11.1. The Parties hereto agree prior to commencing any legal action relating to any Claim, as defined herein, to submit the Claim to a mandatory good-faith mediation process ("Mediation"). The Parties' expectations are that if the Claim is made by a third party (e.g., a contractor), that the third party will be a participant in that Mediation. The Parties agree that any statute of limitations applicable to any Claim shall be tolled for the period from the date a Party requests Mediation through the tenth (10th) day after termination of the Mediation, unless otherwise agreed to by the Parties.
- 11.2. Except as set forth below, the Parties agree to refrain from filling, maintaining or prosecuting any action related to the Claim during the pendency of the Mediation

AGREEMENT FOR ARCHITECTURAL SERVICES - OUSD & Loving and Campos (LCA) Architects Page 11 provided that the Mediation must commence within thirty (30) days after a Party makes written demand to the other for Mediation, unless the Parties agree to extend the time for commencing mediation.

- 11.3. The Parties shall participate in a minimum of one full-day mediation session before the Mediation may be declared unsuccessful and terminated by either Party. The Mediation shall be conducted in accordance with such rules as the Parties agree upon, or in the absence of agreement, in accordance with the Commercial Mediation Rules of JAMS. Evidence of anything said, any admissions made, and any documents prepared in the course of the Mediation shall not be admissible in evidence or subject to discovery in any court action pursuant to Evidence Code Section 1152.5.
- 11.4. The Parties shall mutually agree to the selection of a mediator who is an attorney that is experienced in public works construction claims. If the Parties are unable to agree upon a mediator, then the mediator shall be appointed by JAMS.
- 11.5. The Mediation shall take place at a location within twenty (20) miles of the District's administrative office. The mediator's fees and administrative fees, if any, shall be split equally between the Parties, but, unless otherwise agreed to in writing, each Party shall bear its own attorney's fees.
- 11.6. If any Party commences a legal action without first attempting to resolve the Claim as required by this Article 11, that Party shall be in breach of this Agreement and shall not be entitled to recover attorney's fees that might have otherwise been recoverable.

Article 12. Fingerprinting

Pursuant to Education Code section 45125.2, District has determined on the basis of scope of Services, that Architect, Contractors, and their employees will have only limited contact with pupils at most. Architect shall promptly notify District in writing of any facts or circumstances which might reasonably lead District to determine that contact will be more than limited as defined by Education Code section 45125.1(d).

Article 13. Responsibilities of the District

- 13.1. The District shall examine the documents submitted by the Architect and shall render any decision(s) required of District, in a timely manner to avoid unreasonable delay in the performance of Architect's Services.
- 13.2. The District shall verbally or in writing advise the Architect if the District becomes aware of any fault or defect in the Project, including any errors, omissions or inconsistencies in the Architect's documents. Failure to provide such notice shall not relieve Architect of its responsibility therefore, if any.
- 13.3. Unless the District and the Architect agree that a hazardous materials consultant shall be a Consultant of the Architect, the District shall furnish the services of a hazardous material consultant or other consultants when such services are requested in writing by Architect and deemed necessary by the District or are requested by the District. These services shall include: asbestos and lead paint

AGREEMENT FOR ARCHITECTURAL SERVICES - OUSD & Loving and Campos (LCA) Architects Page 12 survey; abatement documentation; and specifications related to these matters which are to be incorporated into bid documents prepared by Architect. If the hazardous materials consultant is furnished by the District and is not a Consultant of the Architect, the specifications shall indicate that the specifications prepared by District's consultant relating to these matters, are included in the Architect's bid documents for the District's convenience and have not been prepared or reviewed by the Architect. The bid documents shall also direct questions about the specifications to the consultant that prepared the specifications.

- 13.4. District personnel and/or its designated representatives shall coordinate with Architect as may be requested and beneficial for the coordination or management of work related to the Project.
- 13.5. The District shall timely provide to the Architect all relevant information in its possession regarding the Project that is necessary for performance of Architect's Services.
- 13.6. The District shall pay all fees required by agencies having jurisdiction over the Project.

Article 14. Liability of District

- 14.1. Other than as provided in this Agreement, District's financial obligations under this Agreement shall be limited to the payment of the compensation provided in this Agreement. Notwithstanding any other provision of this Agreement, in no event shall District or Architect be liable, regardless of whether any claim is based on contract or tort, for any special, consequential, indirect or incidental damages, including, but not limited to, lost profits or revenue, arising out of or in connection with this Agreement for the Services performed.
- 14.2. District shall not be responsible for any damage to persons or property as a result of the use, misuse or failure of any equipment used by Architect, or by its employees and Consultants, even though such equipment may be furnished or loaned to Architect by District.
- 14.3. Architect's and its consultants' and subcontractors' liability arising from or in connection with this Agreement is limited to the available proceeds of insurance coverage at the time of settlement, award, or judgment and District waives any right to recover for any claim against any principal, manager, officer, director, or employee of Architect, or its consultants or subconsultants.

Article 15. Nondiscrimination

- 15.1. Architect agrees that no discrimination shall be made in the employment of persons under this Agreement because of the race, national origin, ancestry, religion, age, physical or mental disability, sex, or sexual orientation of such person.
- 15.2. Architect shall comply with any and all applicable regulations and laws governing nondiscrimination in employment.

Article 16. Insurance

11

AGREEMENT FOR ARCHITECTURAL SERVICES - OUSD & Loving and Campos (LCA) Architects Page 13

- 16.1. Architect shall comply with the insurance requirements for this Agreement, set forth in Exhibit "E."
- 16.2. Architect shall provide certificates of insurance and endorsements to District prior to commencement of the work of this Agreement as required in Exhibit "E."

Article 17. Covenant Against Contingent Fees

Architect warrants that it has not employed or retained any company or person, other than a bona fide employee working solely for the Architect, to solicit or secure this Agreement, and that it has not paid or agreed to pay any company or person, other than a bona fide employee working solely for the Architect, any fee, commission, percentage, brokerage fee, gift, or any other consideration contingent on or resulting from the award or making of this Agreement. For breach or violation of this warranty, the District shall have the right to annul this Agreement without llability, or In its discretion, to deduct from the Fee or consideration or to recover the full amount of such fee, commission, percentage fee, gift, or contingency.

Article 18. Entire Agreement/Modification

This Agreement, including the Exhibits incorporated by reference Into this Agreement, supersedes all previous contracts and constitutes the entire understanding of the Parties hereto. Architect shall be entitled to no other benefits than those specified herein. No changes, amendments or alterations shall be effective unless in writing and signed by both Parties. Architect specifically acknowledges that in entering this Agreement, Architect relies solely upon the provisions contained in this Agreement.

Article 19. Non-Assignment of Agreement

This Agreement is intended to secure the Professional Services of the Architect, therefore, Architect may not assign, transfer, delegate or sublet any interest therein without the prior written consent of District and any such assignment, transfer, delegation or sublease without the District's prior written consent shall be considered null and void. Likewise, District may not assign, transfer, delegate or sublet any interest therein without the prior written consent of Architect and any such assignment, transfer, delegation or sublease without Architect's prior written consent shall be considered null and void.

Article 20. Law, Venue

This Agreement has been executed and delivered in the State of California and the validity, enforceability and interpretation of any of the clauses of this Agreement shall be determined and governed by the laws of the State of California.

Article 21. Alternative Dispute Resolution

21.1. Architect's Invoices.

21.1.1. If the District disapproves of any portion or amount(s) of the Architect's invoices, the District shall within thirty (30) days of receipt by the District of any of the Architect's invoices, communicate to the Architect in writing,

AGREEMENT FOR ARCHITECTURAL SERVICES - OUSD & Loving and Campos (LCA) Architects Page 14 with reasonable detail, the portion or amount of the Architect's invoices that are disapproved for payment, the portion or amount of the Architect's invoices that are approved for payment, and the basis for the District's disapproval of the disputed portion(s) or amount(s) of the Architect's invoices ("Disputed Architect Invoice Detail").

- 21.1.2. If the Architect disagrees with the Disputed Architect Invoice Detail, the Architect shall communicate to the District In writing, and request to meet and confer In good faith with respect to the Disputed Architect Invoice Detail, to determine if the disagreement can be resolved. The meet and confer shall be scheduled to occur within thirty (30) days of Architect's request. The meet and confer shall include, but are not limited to, face-to-face meeting(s) with the appropriate District and Architect personnel as appropriate and necessary.
- 21.1.3. If the Parties cannot resolve the matter during this meet and confer process, the Parties shall handle the matter as a "dispute" as provided herein.
- 21.2. Disputes between the parties arising out of this Agreement shall be resolved by the following processes:
 - 21.2.1. **Negotiation.** Within fifteen (15) days following the receipt of a request to meet, the parties shall meet and attempt in good faith to resolve any dispute arising out of or relating to this Agreement by negotiation. The Parties' meet and confer process for Disputed Architect Invoice Detail as detailed above, shall satisfy this negotiation requirement.
 - 21.2.2. Mediation. Within thirty (30) days, but no earlier than fifteen (15) days, following the earlier of receipt of notice by one Party from the other Party of a demand for mediation, the Parties shall submit the dispute to non-binding mediation administered by the JAMS (or other agreed upon rules) under its construction industry mediation rules, unless waived by mutual stipulation of both Parties.
 - 21.2.3. Litigation. Disputes arising from this Agreement that cannot be settled through negotiation or mediation (after those processes have been exhausted) shall be litigated in the California Superior Court.
- 21.3. Architect shall neither rescind nor stop the performance of its Services and the District shall neither rescind nor stop payments to the Architect pending the outcome of any dispute that occurs during the Construction Administration Phase.

Article 22. Severability

100

If any term, covenant, condition or provision of this Agreement is held by a court of competent jurisdiction to be invalid, void or unenforceable, the remainder of the provisions hereof shall remain in full force and effect and shall in no way be affected, impaired or invalidated thereby.

Article 23. Employment Status

1 23.1. Architect shall, during the entire term of Agreement, be construed to be an

AGREEMENT FOR ARCHITECTURAL SERVICES - OUSD & Loving and Campos (LCA) Architects Page 15

independent contractor and nothing in this Agreement is intended nor shall be construed to create an employer-employee relationship, a joint venture relationship, or to allow District to exercise discretion or control over the professional manner in which the Architect performs the Services; provided always, however, that the Services to be provided by Architect are to be provided in a manner consistent with all applicable standards and regulations governing such Services.

- 23.2. Architect understands and agrees that the Architect's personnel are not and will not be eligible for membership in or any benefits from any District group plan for hospital, surgical or medical insurance or for membership in any District retirement program or for paid vacation, paid sick leave or other leave, with or without pay or for other benefits which accrue to a District employee.
- 23.3. Should District, in its discretion, or a relevant taxing authority such as the Internal Revenue Service or the State Employment Development Department, or both, determine that Architect is an employee for purposes of collection of any employment taxes, the amounts payable under this Agreement shall be reduced by amounts equal to both the employee and employer portions of the tax due (and offsetting any credits for amounts already paid by Architect which can be applied against this liability). District shall then forward those amounts to the relevant taxing authority.
- 23.4. Should a relevant taxing authority determine a liability for Services performed by Architect for District, upon notification of such fact by District, Architect shall promptly remit such amount due or arrange with District to have the amount due withheld from future payments to Architect under this Agreement (again, offsetting any amounts already paid by Architect which can be applied as a credit against such liability).
- 23.5. A determination of employment status pursuant to the preceding two (2) paragraphs shall be solely for the purposes of the particular tax in question, and for all other purposes of this Agreement, Architect shall not be considered an employee of District. Notwithstanding the foregoing, should any court, arbitrator, or administrative authority determine that Architect is an employee for any other purpose, then Architect agrees to a reduction in District's liability resulting from this Agreement pursuant to principles similar to those stated in the foregoing paragraphs so that the total expenses of District under this Agreement shall not be greater than they would have been had the court, arbitrator, or administrative authority determined that Architect was not an employee.
- 23.6. Nothing in this Agreement shall operate to confer rights or benefits on persons or entities not a party to this Agreement.

Article 24. Certification of Architect

- 24.1. Architect certifies that the Architect is properly certified and licensed under the laws and regulations of the State of California to provide the Services that it has agreed to perform.
- 24.2. Architect certifies that it is aware of the provisions of the California Labor Code that frequire every employer to be insured against liability for workers compensation or to undertake self-insurance in accordance with the provisions of that code, and it

AGREEMENT FOR ARCHITECTURAL SERVICES - OUSD & Loving and Campos (LCA) Architects Page 16

certifies that it will comply with those provisions before commencing the performance of the Services.

24.3. Architect certifies that it is aware of the provisions of California Labor Code that require the payment of prevailing wage rates and the performance of other requirements on certain "public works" and "maintenance" projects ("Prevailing Wage Laws"). Since the Architect is performing Services as part of an applicable "public works" or "maintenance" project, and since the total compensation is One Thousand Dollars (\$1,000) or more, the Architect agrees to fully comply with and to require its Consultant(s) to fully comply with all applicable Prevailing Wage Laws.

Article 25. Cost Disclosure - Documents and Written Reports

Architect shall be responsible for compliance with California Government Code section 7550, if the total cost of the Agreement exceeds Five Thousand Dollars (\$5,000).

Article 26. Notices and Communications

Notices and communications between the Parties to this Agreement may be sent to the following addresses:

| District: | Architect: |
|---------------------------------|--------------------------|
| Oakland Unified School District | LCA Architects, Inc. |
| 955 High Street | 1970 Broadway, Suite 800 |
| Oakland, CA 94601 | Oakland, CA 94612 |

Attn: Tadashi Nakadegawa Attn: Carl Campos

Any notice personally given shall be effective upon receipt. Any notice sent by facsimile shall be effective the day after receipt. Any notice sent by overnight delivery service shall be effective the day after delivery. Any notice given by mail shall be effective three (3) days after deposit in the United States mail. Any notice by email shall be effective upon acknowledgment of receipt, if so requested.

Article 27. Disabled Veteran Business Enterprise Participation

Ť

Pursuant to section 17076.11 of the Education Code, the District has a participation goal for disabled veteran business enterprises (DVBEs) of at least three (3) percent, per year, of funds expended each year by the District on projects that use funds allocated by the State Allocation Board pursuant to the Leroy F. Greene School Facilities Act (the "Act"). This Project may use funds allocated under the Act. Therefore, to the extent feasible and pertaining to future hirings, the Architect, before it executes the Agreement, shall provide to the District certification of compliance with the procedures for implementation of DVBE contracting goals, appropriate documentation identifying the amount paid to DVBEs in conjunction with the Agreement, and documentation demonstrating the Architect's good faith efforts to meet these DVBE goals.

Article 28. District's Right to Audit

28.1. District retains the right to review and audit, and the reasonable right of access to Architect's and any Consultant's premises to review and audit the Architect's

AGREEMENT FOR ARCHITECTURAL SERVICES – OUSD & Loving and Campos (LCA) Architects Page 17 compliance with the provisions of this Agreement ("District's Audit Right"). The District's Audit Right includes the right to inspect, photocopy, scan, and to retain copies, outside of the Architect's premises, of any and all Project-related records, documents and other information with appropriate safeguards, if such retention is deemed necessary by the District in its sole discretion. The District shall keep this information confidential, as allowed by applicable law.

- 28.2. The District's Audit Right includes the right to examine any and all books, records, documents and any other evidence of procedures and practices that the District determines are necessary to discover and verify that the Architect is in compliance with the requirements of this Agreement.
- 28.3. If there is a claim for additional compensation or for Extra Services, the District's Audit Right includes the right to examine books, records, documents, and any and all other evidence and accounting procedures and practices that the District determines are necessary to discover and verify all direct and indirect costs, of whatever nature, which are claimed to have been incurred, or anticipated to be incurred.
- 28.4. The Architect shall maintain complete and accurate records for a minimum of seven (7) years and in accordance with generally accepted accounting practices in the industry. The Architect shall make available to the District for review and audit, all Project related accounting records and documents, and any other financial data. Upon District's request, the Architect shall submit exact duplicates of originals of all requested records to the District.
- 28.5. The Architect shall include audit provisions in any and all of its subcontracts, and shall ensure that this Article is binding upon all Consultants.
- 28.6. Architect shall comply with these provisions within fifteen (15) days of the District's written request to review and audit any or all of Architect's Project-related documents, records and information.
- 28.7. Pursuant to Government Code section 8546.7, if this Agreement involves the expenditure of more than Ten Thousand Dollars (\$10,000), the Agreement shall be subject to the examination and audit of the State Auditor, at the request of the District, or as part of any audit of the District, for a period of three (3) years after final payment under the Agreement.

Article 29. Local, Small Local and Small Local Resident Business Enterprise Program (L/SL/SLRBE)

Architect shall comply with the requirements of the District's L/SL/SLRBE Program, as applicable, which may require a fifty percent (50%) mandatory minimum local participation requirement in the performance of this Agreement. A copy of the District's L/SL/SLRBE Program can be obtained on the District website, at <u>www.ousd.k12.ca.us</u>, under the Facilities Planning & Management Department drop down menu, Bids and Requests for Proposals.

Article 30. Other Provisions

30.1. Neither the District's review, approval of, nor payment for, any of the Services

AGREEMENT FOR ARCHITECTURAL SERVICES - OUSD & Loving and Campos (LCA) Architects Page 18 required under this Agreement shall be construed to operate as a waiver of any rights under this Agreement, and Architect shall remain liable to the District in accordance with this Agreement for all damages to the District caused by Architect's failure to perform any of the Services to the standard of care of the Architect for its Services, which shall be, at a minimum, the standard of care of architects performing similar work for California school districts in or around the same geographic area of the District.

- 30.2. Each Party warrants that it has had the opportunity to consult counsel and understands the terms of this Agreement and the consequences of executing it. In addition, each Party acknowledges that the drafting of this Agreement was the product of negotiation, that no Party is the author of this Agreement, and that this Agreement shall not be construed against any Party as the drafter of the Agreement.
- 30.3. The Architect shall issue a credit to the District as an offset to the Architect's Fee equal to one hundred percent (100%) of the tax deduction and/or credit the Architect receives based on the Project per Internal Revenue Code Section 179(D).
- 30.4. The Architect acknowledges that the District is a public agency that is subject to heightened curlosity by the news media and the public and that the Architect may not be apprised of all facts surrounding the Project that Architect is working on. Accordingly, Architect shall promptly refer all inquiries from the news media or public concerning this Agreement or its performance under the Agreement to the District, and Architect shall not make any statements or disclose any documents to the media or the public relating to the performance under this Agreement or the effects caused thereby. If Architect receives a complaint from a citizen or member of the public concerning the performance or effects of this Agreement, it shall promptly inform the District of that complaint. In its sole discretion, the District shall determine the appropriate response to the complaint.
- 30.5. **Confidentiality.** Architect, and its Consultants, and employee(s) shall maintain the confidentiality of all information received in the course of performing the Services. Architect understands that student records are confidential and agrees to comply with all state and federal laws concerning the maintenance and disclosure of student records. This requirement to maintain confidentiality shall extend beyond the termination of this Agreement.
- 30.6. Exhibits A through E and all Certificates attached hereto are hereby incorporated by this reference and made a part of this Agreement.

Certification Regarding Debarment, Suspension, Ineligibility and Voluntary Exclusion: The District certifies to the best of its knowledge and belief, that it and its officials: Are not presently debarred, suspended, proposed for debarment, declared ineligible, or voluntarily excluded from covered transactions by any Federal department or agency according to Federal Acquisition Regulation Subpart 9.4, and by signing this contract, certifies that this vendor does not appear on the Excluded Parties List. https://www.sam.gov/portal/public/SAM

Susie Butler-Berkley f Confract Analyst

AGREEMENT FOR ARCHITECTURAL SERVICES - OUSD & Loving and Campos (LCA) Architects Page 19

f i

ACCEPTED AND AGREED on the date indicated below:

OAKLAND UNIFIED SCHOOL DISTRICT

esident, Board of Education James

Antwan Wilson, Superintendent & Secretary, Board of Education

AMPOS,

APCHITEORS

3-14-16 ZADOR Date Jackson, Interim Deputy Chief, Facilities Planning and Management ARCHITECT

CEO

4/14/16 Date

4/14/16 Date

Date

3.4.16

APPROVED AS TO FORM:___ OUSD Facilities Legal Counsel

By:

Its:

Date

File ID Number: 16-02-52 Introduction Date: 4/13/16 Enactment Number: 16-0 Enactment Date:

1

41

AGREEMENT FOR ARCHITECTURAL SERVICES - OUSD & Loving and Campos (LCA) Architects Page 20

EXHIBIT "A"

1

RESPONSIBILITIES AND SERVICES OF ARCHITECT

TABLE OF CONTENTS

| | BASIC SERVICES | . 2 |
|-----|--|-----|
| 1. | BASIC SERVICES | 0 |
| 2. | MASTER PLANNING SERVICES | |
| з. | PRE-DESIGN AND START-UP SERVICES | 11 |
| 4. | SCHEMATIC DESIGN PHASE | 14 |
| 5. | DESIGN DEVELOPMENT PHASE | 19 |
| 6. | CONSTRUCTION DOCUMENTS PHASE | 23 |
| | BIDDING PHASE | 30 |
| 7. | BIDDING PHASE | 24 |
| 8. | CONSTRUCTION ADMINISTRATION PHASE | 37 |
| 9. | CLOSEOUT PHASE | 34 |
| - • | MEETINGS / SITE VISITS / WORKSHOPS - Architect Participation | |
| 10. | Requirements | 35 |

13

Revised: October 13, 2014

EXHIBIT "A"

RESPONSIBILITIES AND SERVICES OF ARCHITECT

Architect shall provide all professional services necessary for completing the following:

1. BASIC SERVICES

Architect agrees to provide the services described below:

- 1.1. Architect shall be responsible for the professional quality and technical accuracy of all studies, reports, projections, master plans, designs, drawings, models, specifications and other services, including Collaborative for High Performance Schools (CHPS) program registration and compliance per CHPS guidelines, DSA/OPSC High Performance Incentive (HPI) Grant Program submission, if eligible, and PG&E's Savings By Design rebate incentive program, as applicable, furnished by Architect under the Agreement as well as coordination with all Master plans, studies, reports and other information provided by District. Architect shall, without additional compensation, correct or revise any errors or omissions in its studies, reports, projections, master plans, design, drawings, models, specifications and other services.
- 1.2. The District shall provide all information available to it to the extent the information relates to Architect's scope of work. This information shall include, if available;
 - 1.2.1. Physical characteristics;
 - 1.2.2. Legal limitations and utility locations for the Project site(s);
 - 1.2.3, Written legal description(s) of the Project site(s);
 - 1.2.4. Grades and lines of streets, alleys, pavements, and adjoining property and structures;
 - 1.2.5. Adjacent drainage;
 - 1.2.6. Rights-of-way, restrictions, easements, encroachments, zoning, deed restrictions, and boundaries and contours of the Project site(s);
 - 1.2.7. Locations, dimensions and necessary data with respect to existing buildings, other improvements and trees;
 - 1.2.8. Information concerning available utility services and lines, mechanical and other services, both public and private, above and below grade, including inverts and depths;
 - 1.2.9. Surveys, reports, as-built drawings; and
 - 1,2.10. Subsoil data, chemical data as encountered and other data logs of borings.

Architect shall Visually Verify this information and all existing utilities related to

the Project, including capacity, and document the location of existing utility lines, telephone, water, sewage, storm drains and other lines on or around the Project to the extent determinable by the documents provided by the District.

If Architect determines that the information or documentation the District provides is insufficient for purposes of design or if the Architect requires a topographical survey; geotechnical report; structural, mechanical, and/or chemical tests; tests for air and/or water pollution; test borings; test pits; determinations of soil bearing values; percolation tests; ground corrosion tests; resistivity tests; tests for hazardous materials; tests for anticipating subsoil conditions; and/or other information that the District has not provided, the Architect shall request that the District acquire that information at the soonest possible time after Architect becomes aware that this additional information is needed. If Information is deemed necessary for the project's effective execution, architect shall not proceed with affected project components until required information is secured. Should architect proceed without the required information, and the information when received, causes a change, architect shall make all necessary changes and engage the resources necessary to keep the project on schedule, at no cost to the District. If the Partles mutually agree, this additional information and service shall be procured through the Architect, who may involce the District for those services as Extra Services.

- 1.3. **Technology Backbone.** Architect shall be responsible for the coordination of the design and the layout of the technology backbone system with the District's Information Technology and Security Department and/or the District's technology and security consultant, and lay out any included technology backbone system. The coordination effort shall include location and routing of raceways, conduits and outlets and the required spaces to accommodate electrical, data and communication wiring. Architect and consultant(s) shall prepare and be responsible for documents prepared by the Architect based on the information provided by the District's technology and security consultant as appropriate to the level of design completion.
- 1.4. Interior Design. Provide interior design and other similar services required for or in connection with selection and color coordination of materials. Architect is required to coordinate the placement of furniture, equipment layout, or schematic space allocation. The District shall procure furnishings and moveable equipment. Advise the District on lead times and availability of all Project equipment, materials, supplies, and furnishings to ensure that all of these will be available to the District in a timely fashion so as to not delay the Project and/or delay the District's beneficial occupancy of the Project.
- 1.5. District Standards. Architect and its Consultants shall incorporate into the Work all adopted District product standards for facilities and construction. Architect and its Consultants shall <u>not</u> incorporate any specific products, items, systems, or materials unless allowing an "or equal" item, or if it is a District-adopted sole source product standard.
- 1.6. Mandatory Assistance. Except for Claims as defined in this Agreement, if a third party dispute or litigation, or both, arises out of, or relates in any way to the Services provided under this Agreement, upon the District's request, the Architect, its agents, officers, and employees agree to assist in resolving the displice or litigation. The Architect's assistance includes, but is not limited to,

1

providing professional consultations, attending mediations, arbitrations, depositions, trials or any event related to the dispute resolution and/or litigation ("Mandatory Assistance"). The District will compensate the Architect for fees incurred for providing Mandatory Assistance as Extra Services under Exhibit B. If, however, the fees incurred for the Mandatory Assistance are determined, through resolution of the third party dispute or litigation, or both, to be attributable in whole, or in part, to the negligent acts or omissions of the Architect, its agents, officers, and employees, the Architect shall reimburse the District. The District is then entitled to reimbursement of all fees paid to the Architect, its agents, officers, and employees for Mandatory Assistance.

- 1.7. Collaborative for High Performance Schools (CHPS). If this Project is to be designed to a specific Collaborative for High Performance Schools ("CHPS") standard the Parties shall indicate (by checking the appropriate box) for the specific section that is applicable for this specific Project.
 - 1,7,1. CHPS VERIFIED PLUS HPI INCENTIVE WITH OPSC ELIGIBILITY TRACK D
 - Collaborative for High Performance Schools 1.7.1.1. ("CHPS") Criteria, CHPS Verified Program and State of California High Performance Schools Incentive (HPI) Grant Program. As part of Basic Services, the Architect shall adhere to the District's CHPS Guidelines, and Owner's Project Requirements (OPR) based on incorporating required and voluntary design Criteria of the CHPS-2009 Criteria (or latest version per CHPS Guidelines) Into the project. As a part of Basic Services the Architect shall complete all documentation and submission requirements necessary for the State of California High Performance Schools Incentive (HPI) Grant Program as ellgible as well as the CHPS Verified Program. The Architect shall work with the District and its CHPS Program Manager to confirm CHPS and DSA/OPSC HPI review path with District as CHPS and HPI Programs develops, and verify that the District's project meets the highest possible point score under CHPS Criteria and to maximize HPI grant funding, consistent with the District's budget.
 - The Architect and Consultants shall participate 1.7.1.1.1. early on in two CHPS integrated design workshops, led by the District's CHPS Program Manager to establish the District's CHPS Guideline goals and identify target credits. The Architect shall be responsible for registering the project on-line with the CHPS Verified Program, and submitting for design and construction verification according to CHPS Verified Program Guidelines. The Architect shall update the CHPS "Scorecard" and the DSA HPI Scorecard, OR the "joint CHPS Verified/HPI scorecard," as available, with credit documentation, concurrent with each design phase submittal. The status of Project compliance and documentation submitted in relation to CHPS Ferified and HPI credits shall be assessed with the

£

EXHIBITS AGREEMENT FOR ARCHITECTURAL SERVICES BASIC SERVICES

District at the end of each phase of the work.

1.7,1.1.2.

Whole building energy performance analysis with a goal of a minimum of thirty percent (30%) of California Title 24 minimum energy performance standard shall be performed at least once during each the following phases: Schematic Design, Development, and Construction Design Documentation. Energy Conservation Measures (ECMs) shall be proposed with Schematic and Design Development energy analysis runs to improve performance to meet or exceed goal. Daylighting analysis to identify strategles to improve daylighting to maximize goals of CHPS Credit' EQ 1.1 'Daylighting,' shall also be performed at Schematic, and Design Development Phases prior to final Construction Documentation phase analysis reflecting final design incorporating daylighting improvements identified in earlier phases.

The Architect shall assist the District in a timely manner, in preparing applications to DSA and the Office of Public School Construction which shall meet DSA/HPI submission requirements, including calculations demonstrating Acoustic Performance standards per CHPS guidelines, and all required documentation required to meet CHPS Verified rating and receive funding under the DSA/OPSC High Performance Schools Incenitve Grant Program. Final approved HPI, or Joint CHPS Verified/HPI, scorecard indicating points verified, and DSA HPI-1 forms shall be forwarded by the Architect upon receipt to the District's Project Manager and CHPS Program Manager.

1,7.2. CHPS VERIFIED ONLY/ NO OPSC HPI ELIGIBILITY TRACK

1.7.2.1. CHPS Criteria, CHPS Verified Program As part of Basic Services, the Architect shall adhere to the District's CHPS Guidelines, and Owner's Project Requirements (OPR) based on incorporating required and voluntary design Criteria of the CHPS—2009 Criteria (or latest version per CHPS Guidelines) into the project. As a part of Basic Services the Architect shall complete all documentation and submission requirements necessary for Registration and Design and Construction Submissions of the CHPS Verified Program. The Architect shall work with the District and its CHPS Program Manager to confirm CHPS Verified review path and verify that the District's CHPS Guideline goals for a CHPS Verified school project consistent with the District's budget.

1.7.2.1.1. The Architect and Consultants shall participate

Page A - 5

EXHIBITS AGREEMENT FOR ARCHITECTURAL SERVICES BASIC SERVICES early on in two CHPS integrated design workshops, led by the District's CHPS Program Manager to establish the District's CHPS Guideline goals and identify target credits. The Architect shall be responsible for registering the project on-line with the CHPS Verified Program, and submitting for design and construction verification according to CHPS Verified Program Guidelines. The Architect shall update the CHPS "Scorecard" with credit documentation, concurrent with each design phase submittal. The status of project compliance and documentation submitted in relation to CHPS Verified credits shall be assessed with the District at the end of each phase of the Work.

Whole building energy performance analysis with 1.7.2.1.2. a goal of a minimum of thirty percent (30%) of California Title 24 minimum energy performance standard shall be performed at least once during the following phases: Schematic Design, Design Development, and Construction Documentation. Energy Conservation Measures (ECMs) shall be proposed with Schematic and Design Development energy analysis runs to improve performance to meet or exceed goal. Daylighting analysis to Identify strategles to improve daylighting to maximize goals of CHPS Credit EQ 1.1 'Daylighting,' shall also be performed at Schematic, and Design Development Phases prior to final Construction Documentation phase analysis reflecting final design incorporating daylighting improvements identified in earlier phases.

1.7.2.1.3. The Architect shall complete steps as required by the CHPS Verified Program to achieve a CHPS Verified school project, Including calculations demonstrating Acoustic Performance standards per CHPS guidelines are met, and forward electronic pdf copies of all submissions and communications with CHPS, concurrently, to the District's Project Manager and CHPS Program Manager.

1.7.3. CHPS DESIGNED ONLY/CHPS GUIDELINES / MINOR MODERNIZATION SCOPE ONLY/ NO OPSC HPI ELIGIBILITY TRACK

1.7.3.1. CHPS Criteria, and CHPS Guidelines As part of Basic Services, the Architect shall adhere to the District's CHPS Guidelines, and Owner's Project Requirements (OPR) based on incorporating required and voluntary design Criteria of the CHPS-2009 Criteria (or latest version per CHPS Guidelines) into the project. As a part of Basic Services the Architect shall

Page A - 6

EXHIBITS AGREEMENT FOR ARCHITECTURAL SERVICES BASIC SERVICES

complete all documentation and submission requirements necessary to self-certify the school project as 'CHPS Designed' according to the CHPS Designed Program and transmit the documentation to the District for its potential future submission to the CHPS Verified Program. The Architect shall work with the District and CHPS Program Manager to verify that the District's project meets the Owner's Project Requirements and CHPS Guideline goals for a CHPS Verified school project consistent with the District's budget.

1.7.3.1.1. The Architect and Consultants shall participate early on in two CHPS integrated design workshops, led by the District's CHPS Program Manager to establish the District's CHPS Guldeline goals and identify target credits. The Architect shall update the CHPS "Scorecard" with credit documentation to the extent applicable to scope, concurrent with each design phase submittal. The status of project compliance and any documentation submitted in relation to CHPS Designed credits shall be assessed with the District at the end of each phase of the work.

1.7.3.1.2. Whole building energy performance analysis with a goal of a minimum of thirty percent (30%) of California Title 24 minimum energy performance standard shall be performed at least once during the following phases: Schematic Design, Design Development, and Construction Documentation. Energy Conservation Measures (ECMs) shall be proposed with Schematic and Design Development energy analysis runs to improve performance to meet or exceed goal. Daylighting analysis, as applicable to scope of work, to identify strategies to improve daylighting to maximize goals of CHPS Credit EQ 1.1 'Daylighting,' shall also be performed at Schematic, Design Development, and Construction Documentation phases.

EXHIBITS AGREEMENT FOR ARCHITECTURAL SERVICES BASIC SERVICES

17

1

1.8. Oversight and Inspection Requirements

The Architect acknowledges that the Division of the State Architect (DSA) Inspection, approval and certification process for projects was revised in 2012-2013 and that the Architect must comply with the requirements of the most recent versions of DSA documents PR 13-01 (Procedure: Construction Oversight Process) and IR A-6 (Interpretation of Regulations: Construction Change Document Submittal and Approval Process).

1,9. Building Information Modeling (BIM).

The Architect shall produce a Building Information Model, If the Parties so indicate by checking the adjacent box. The Building Information Model shall be created in accordance with Autodesk® BIM 360™ Building Information Modeling software and file format. The Architect shall utilize the Building Information Model to minimize costs of Services under this Agreement.

- 1.9.1. <u>Model Requirements</u>. The Architect shall make the Building Information Model in accordance to the current version of the "National BIM Standard – United States" ("NBIMS") of the National Institute of Building Sciences. The Architect shall develop each BIM Element to the Level of Development in accordance with generally accepted industry practice by the end of each Project phase.
- 1.9.2. Model Management and Coordination. The Architect shall manage the Model and coordinate efforts with Consultants to detect and resolve all Clashes. The Architect must require all applicable Consultants engage in Clash detection. In management of the Model, the Architect is responsible for facilitating and establishing the following; the Model coordinate system and units; file storage locations; processes for transferring and accessing Model files; Clash detection procedures; and Model access rights. Furthermore, the Architect is responsible for the following: maintaining record copies of each file received for the Building Information Model; aggregating Building Information Model files; performing Clash detection in accordance with established procedures; maintain Building Information Model Archive and backups; manage Building Information Model access rights; and any additional responsibilities set forth in NBIMS. In the event a Clash is detected, the Architect shall timely resolve the Clash in the Building Information Model, and the Architect shall timely make corresponding corrections to any plan, specification, drawing, model, analysis, estimate, file, document, or item produced under the Services of this Agreement.
- 1.9.3. <u>Building Information Model Archive</u>. At the end of each Project phase, up to the end of the Construction Document Phase the Architect Is responsible for and shall produce a Building Information Model Archive that cannot be altered for any reason. Each Building Information Model Archive shall consist of two sets of files. The first set shall be a collection of all files the Architect received for the Building Information Model during that Project phase, in both the file format received and all converted file formats. The second set shall consist of the Building Information Model as developed at the end of that Project phase. In the

EXHIBITS * AGREEMENT FOR ARCHITECTURAL SERVICES SCHEMATIC DESIGN PHASE

event this Agreement is terminated, the Architect shall create a Building Information Model Archive for the current Project phase up to the date of termination.

2. MASTER PLANNING SERVICES

2.1, Project Initiation

Upon final execution of the Agreement with the District, the Architect shall:

- 2.1.1. Within the first week following execution of the Agreement, review the proposed Schedule of Work set forth In Exhibit "C" to the Agreement and prepare a detailed scope of work list and work plan for documentation in a computer-generated Project schedule to the District's satisfaction. This scope of work list and work plan will identify specific tasks including, but not limited to: interviews, data collection, analysis, report preparation, planning, architectural programming, concepts and schematic design preparation and estimating that are part of the work of the Project. Architect shall also identify milestone activities or dates, specific task responsibilities, required completion times necessary for the review and approval by the District and by all regulatory agencies and additional definition of deliverables.
- 2.1.2. Review the developed work plan with the District and its representatives to familiarize them with the proposed tasks and schedule and develop necessary modifications.

2,2. Development of Architectural Program

The Architect shall prepare for the District's review an architectural program as follows:

- 2.2.1. Perform pre-design investigations to establish appropriate guidelines around which and within which the Project is to be designed. Identify design issues relating to functional needs, directives and constraints imposed by regulatory codes. Review all data pertinent to the Project including survey, site maps, geotechnical reports and recommendations, soil testing results reports, and pertinent historical data, and other relevant information provided by District.
- 2.2.2. Review DSA codes pertaining to the proposed Project design.
- 2.2.3. Identify design issues relating to functional needs, directives and constraints imposed by applicable regulatory codes.
- 2.2.4. Based on survey and topography data provided by the District, input into computer and develop existing conditions base for the Schematic Design Phase.
- 2.2.5. Administer Project as required to coordinate work with the District and between subconsultants.

2.3. Construction Cost Budget

EXHIBITS AGREEMENT FOR ARCHITECTURAL SERVICES SCHEMATIC DESIGN PHASE

- 2.3.1. Architect shall have responsibility to further review the Construction Cost Budget within the parameters of the Construction Budget established in the District's implementation plan. The estimates forming the basis of the Construction Cost Budget are to be prepared by the Program Manager and the Design Phase Manager and are to be prepared by the Program Manager and the Design Phase Manager and are to be based on the developed functional architectural programs as approved by the District. The Architect shall be responsible to review and advise on all elements of the Cost Estimates prepared by the District's management team. The following conditions apply to the Construction Cost Budget reviewed by the Architect:
 - 2.3.1.1. All costs are to be based on current bid prices, with escalation rate and duration clearly identified as a separate line item; rate of cost escalation and projected bid and construction dates are to be as approved by the District and its representatives.
 - 2.3.1.2. Format shall be in a building systems format (e.g., foundations, substructure, structural system, exterior wall enclosure, window systems, etc.) for new buildings, and summarized by the Construction Specification Institute (CSI) category for buildings being modernized.
 - 2.3.1.3. Contingencies for design, bidding, and construction are to be included as individual line items, with the percentage and base of calculation clearly identified.
 - 2.3.1.4. The Architect shall review all Information and estimates from the District and/or the Construction Manager that are intended to be part of the Construction Cost Budget.
 - 2.3.1.5. Prior to beginning each subsequent phase of the work the Architect shall verify in writing that they have reviewed Construction Cost Budget.
 - 2.3.1.6. Mechanical, electrical, civil and landscape consultant(s) shall participate in the progress meeting as appropriate and shall provide input and feedback into the development of the Construction Cost Budget.
- 2.3.2. The Construction Cost Budget for the Project must at no point exceed the District's Construction Budget for the Project. The accuracy of the Construction Cost Budget shall be the responsibility of the Program Manager and the Design Phase Manager. However, the Architect shall be responsible to provide review, and final acceptance of the Construction Cost Budget as the basis for continuing the proposed project design.

2.4. Presentation

* Architect along with any involved consultant(s) shall present and review with the District and, if directed, with it's the District's governing board, the summary and detail

EXHIBITS AGREEMENT FOR ARCHITECTURAL SERVICES SCHEMATIC DESIGN PHASE

of work involved in this Phase, including two dimensional renderings of any proposed facility suitable for public presentation.

2.5. Deliverables

Architect shall provide to the District the following items produced in this Phase, one copy of each item in electronic format:

- 2.5.1. Architectural Program (Include comparison between developed program and "model" program, Include narrative explaining any substantial deviations);
- 2,5.2, Conceptual Design/Site Plan and Phasing Plan.
- 2.5.3, Revised Construction Cost Budget,
- 2.5.4. Final Schedule of Work;, showing also Project Phasing
- 2.5.5. Meeting Reports/Minutes from Kick-off and other meetings;
- 2.5.6. Electronic copy and/or one rendering provided to District for public presentation.

2.6. Meetings

During this Phase, Architect shall attend, take part in, and, when indicated, conduct meetings, site visits, and workshops as required.

3. PRE-DESIGN AND START-UP SERVICES

3.1. Project Initiation

Upon final execution of the Agreement with the District, the Architect shall:

3.1.1. Within the first week following execution of the Agreement, review the proposed Schedule of Work set forth in Exhibit "C" to the Agreement and prepare a detailed scope of work list and work plan for documentation in a computer-generated Project schedule to the District's satisfaction. This scope of work list and work plan will identify specific tasks including, but not limited to: interviews, data collection, analysis, report preparation, planning, architectural programming, concepts, Model Management and Coordination, CHPS workshops with CHPS, and DSA/OPSC HPI, OR "Joint CHPS/HPI" (as applicable) Scorecards and credit documentation, and schematic design preparation and estimating that are part of the work of the Project. Architect shall also identify milestone activities or dates, specific task responsibilities, required completion times necessary for the review and approval by the District and by all regulatory agencies and additional definition of deliverables.

£ **

4

EXHIBITS AGREEMENT FOR ARCHITECTURAL SERVICES SCHEMATIC DESIGN PHASE

3.1.2. Review the developed work plan with the District and its representatives to familiarize them with the proposed tasks and schedule and develop necessary modifications.

3.2, Development of Architectural Program

The Architect shall prepare for the District's review an architectural program as follows:

- 3.2.1. Perform pre-design investigations to establish appropriate guidelines around which and within which the Project is to be designed. Identify design issues relating to functional needs, directives and constraints imposed by regulatory codes. Review all data pertinent to the Project including survey, site maps, geotechnical reports and recommendations, soil testing results reports, and pertinent historical data, and other relevant information provided by District.
- 3,2.2. Review DSA codes pertaining to the proposed Project design.
- **3.2.3**. Identify design issues relating to functional needs, directives and constraints imposed by applicable regulatory codes.
- 3.2.4. Based on survey and topography data provided by the District, input into computer and develop existing conditions base for the Schematic Design Phase.
- 3.2.5. Administer Project as required to coordinate work with the District and between subconsultants.
- 3.2.6. Construction Cost Estimate
 - 3.2.6.1. Architect shall have responsibility to further develop review, and reconcile the Construction Cost Estimate within the parameters of the Construction Budget established in the District's implementation plan. The estimates forming the basis of the Construction Cost Estimate are to be based on the developed functional architectural programs as approved by the District with input by the District's Lease Leaseback contractor. The following conditions apply to the Construction Cost Estimate prepared by the Architect:
 - 3.2.6.1.1. All costs are to be based on current bid prices, with escalation rate and duration clearly identified as a separate line item; rate of cost escalation and projected bid and construction dates are to be as approved by the District and its representatives.
 - 3.2.6.1.2. Format shall be in a building systems format (e.g., foundations, substructure, structural system, exterior wall enclosure, window systems, etc.) for new buildings, and summarized by the Construction Specification Institute (CSI) category for buildings being mod@rnized.

- 3.2.6.1.3. Contingencies for design, bidding, and construction are to be included as Individual line items, with the percentage and base of calculation clearly identified.
- 3.2.6.1.4. The Architect shall include all information and estimates from the District and/or the Construction Manager that are Intended to be part of the Construction Cost Estimate.
- 3.2.6.1.5. One week prior to submittal of documents, the Architect shall submit its proposed Construction Cost Estimate to the District and the Construction Manager for review and approval. At that time, the Architect shall coordinate with the District and the Construction Manager to further develop, review, and reconcile the Construction Cost Estimate with the District's Construction Budget.
- 3.2.6.1.6. Mechanical, electrical, civil, landscape and estimating consultant(s) shall participate in the progress meeting as appropriate and shall provide input and feedback into the development of the Construction Cost Estimate.
- 3.2.6.2. The Construction Cost Estimate for the Project must at no point exceed the District's Construction Budget. The accuracy of the Construction Cost Estimate shall be the responsibility of the Architect.

3.3. Presentation

Architect along with any involved consultant(s) shall present and review with the District and, if directed, with it's the District's governing board, the summary and detail of work involved in this Phase, including two dimensional renderings of any proposed facility suitable for public presentation with preliminary CHPS Scorecard.

3,4. Deliverables

Architect shall provide to the District the following items produced in this Phase, with one copy of each item in electronic format;

- 3.4.1. Architectural Program (Include comparison between developed program and "model" program, include narrative explaining any substantial deviations);
- 3,4.2. Site Plan;

3.4.3. Revised Construction Cost Estimate;

3.4.4. Final Schedule of Work;

EXHIBITS AGREEMENT FOR ARCHITECTURAL SERVICES SCHEMATIC DESIGN PHASE

3.4.5. Meeting Reports/Minutes from Kick-off and other meetings;

3.4.6. Renderings provided to District for public presentation.

3.4.7. Preliminary CHPS/HPI scorecard(s).

3.4.8. The Building Information Model Archive for this Project phase.

3.5. Meetings

During this Phase, Architect shall attend, take part in, and, when indicated, conduct meetings, site visits, and workshops as indicated below.

4. SCHEMATIC DESIGN PHASE

Upon District's acceptance of Architect's work in the previous Phase and assuming District has not delayed or terminated the Agreement, the Architect shall prepare, with Input from the District's Lease Leaseback contractor, for the District's review a Schematic Design Study, containing the following items as applicable to the Project scope, as follows:

- 4.1. Prepare and review with District staff a scope of work list and work plan identifying specific tasks including, but not limited to: interviews, data collection, analysis, report preparation, planning, programming, concepts, Model Management and Coordination CHPS/HPI scorecard with design credit documentation updates and schematic design preparation and estimating that are part of the work of the Project. Also identified will be milestone activities or dates, specific task responsibilities of the Architect, required completion times necessary for the review and approval by the District and by pertinent regulatory agencies and additional definition of deliverables.
- 4.2. Review the developed work plan with the District and its representatives to familiarize them with the proposed tasks and schedule and develop necessary modifications.

4.3. Architectural

- 4.3.1. Develop Owner's Project Requirements ("OPR") Documents to establish and document the Project goals, measurable performance criteria, and requirements for system function, performance, and maintainability. The OPR can be used as the basis of commissioning work should that be requested by the District. The OPR will serve as the Basis of Design for the Project as it moves forward and will address the 38 categories set forth on Page 6 of Exhibit AA.
- 4,3.2. Scaled floor plans showing overall dimensions, identifying the various major areas and their relationship. Include circulation and room-by-room tabulation of all net usable floor areas and a summary of gross floor area. Also, provide typical layouts of major equipment or operational layout.

11

EXHIBITS AGREEMENT FOR ARCHITECTURAL SERVICES SCHEMATIC DESIGN PHASE Page A - 14

£"

- 4.3.3. Preliminary building exterior elevations and sections in sufficient detail to demonstrate design concept indicating location and size of fenestration.
- 4.3.4. As applicable, identify proposed roof system, deck, insulation system and drainage technique.
- 4.3.5. Identify minimum finish requirements, including ceiling, floors, walls, doors, windows, and types of hardware.
- 4.3.6. Identify code requirements, include occupancy classification(s) and type of construction. This information shall be incorporated into the program document.
- 4.3.7. Update CHPS/HPI scorecard and credit documentation to reflect Schematic Design. This information shall be incorporated into the program document.

4.4, Structural

- 4.4.1. Layout structural systems with dimensions and floor elevations. Identify structural systems (including e.g., pre-cast, structural steel with composite deck, structural steel bar joists); with preliminary sizing identified.
- 4.4.2. Identify foundation systems (including e.g., fill requirements, piles, caissons, spread footings); with preliminary sizing identified.

4.5. Mechanical

- 4.5.1. Calculate block heating, ventilation, and cooling loads including skin versus internal loading.
- 4.5.2. Select a minimum of two (2) HVAC systems that appear compatible with loading conditions for subsequent life cycle costing.
- 4.5.3. Show selected system on drawings as follows:
 - 4.5.3.1. Single line drawing(s) of all mechanical equipment spaces, ductwork and pipe chases.
 - 4.5.3.2. Location and preliminary sizing of all major equipment and duct work in allocated spaces.
 - 4.5.3.3. Schematic piping.
 - 4.5.3.4. Temperature control zoning
- 4.5.4. Provide design criteria to include the intent base of design for the projects. This information shall be incorporated into the program document.

EXHIBITS AGREEMENT FOR ARCHITECTURAL SERVICES SCHEMATIC DESIGN PHASE

Ŧ

4.5.5. Evaluate and confirm the load requirements of all equipment and systems, the impact of those on existing facilities, and the requirements to increase these loads to accommodate the increase.

4,6. Electrical

4,6.1. Calculate overall approximate electrical loads.

- **4.6.2.** Identify proposed electrical system for service, power, lighting, low voltage and communication loads, including proposed or planned additional buildings or other facilities on the Project site.
- 4.6.3, Show system(s) selected on drawings as follows:
 - 4.6.3.1. Single line drawing(s) showing major distribution system.
 - 4.6.3.2, Location and preliminary sizing of all major electrical systems and components including:

| 4.6.3.2.1. | Load centers. |
|------------|---------------|
| 4.6.3.2.2. | Main panels. |
| 4.6.3.2.3. | Switch gear. |

- 4.6.4. Provide design criteria to include the intent base of design for the projects. This information shall be incorporated into the program document.
- **4.6.5.** Evaluate and confirm the load requirements of all equipment and systems, the Impact of those on existing facilities, and the requirements to increase these loads to accommodate the increase.

4.7. Civil

- 4.7.1. Develop on and off site utility systems such as sewer, water, storm drain, firewater lines and fire hydrants.
- 4.7.2. Identify surface improvements including roadways, walkways, parking (with assumed wheel weights), preliminary finish grades and drainage.
- 4.7.3. Coordinate finish floor elevations with architectural site plan.

4.8. Landscape

Develop and coordinate landscape design concepts entailing analysis of existing conditions, proposed components and how the occupants will use the facility. Include location and description of planting, ground improvements and visual barriers.

4.9. Specifications

Prepare outline specifications of proposed architectural, structural, mechanical and electrical materials, systems and equipment and their criteria and quality standards. Architect is to use District's standardized equipment/ material fist, updated to latest District' CHPS Guidelines for new construction and modernization in development of

EXHIBITS AGREEMENT FOR ARCHITECTURAL SERVICES SCHEMATIC DESIGN PHASE

the Project design and specifications. Architect shall review and comment on District's construction bid contracts and contract documents ("Division 0" documents) and Division 1 documents as part of its work under the Agreement.

4.10. Construction Cost Estimate

Revise the Construction Cost Estimate for the Project with input from the District's Lease Leaseback contractor. Along with the conditions identified in the preceding Phase, the following conditions apply to the revised Construction Cost Estimate:

- 4.10.1. Schematic Estimates: This estimate consists of unit cost applied to the major items and quantities of work. The unit cost shall reflect the complete direct current cost of work. Complete cost includes labor, material, waste allowance, sales tax and subcontractor's mark-up.
 - 4.10.1.1. General conditions shall be applied separately. This estimate shall be prepared by specification section and summarized by the CSI categories.
- 4.10.2. The estimate shall separate the Project's building cost from site and utilities cost. Architect shall submit to the District detailed cost estimating format for prior review and approval.
- 4.10.3. Escalation: all estimates shall be priced out at current market conditions. The estimates shall incorporate all adjustments as appropriate, relating to mid-point construction, contingency, and cost index (i.e. Lee Saylor Index).
- 4.10.4. The Construction Cost Estimate for the Project must at no point exceed the District's Construction Budget. The accuracy of the Construction Cost Estiamte shall be the responsibility of the Architect.
- 4.10.5. The Architect shall submit its proposed Construction Cost Estimate to the District and the Construction Manager for review and approval. At that time, the Architect shall coordinate with the District and the Construction Manager to further develop, review, and reconcile the Construction Cost Estimate, including review of District-provided cost estimate.
- 4.10.6. At the end of this Phase, the Construction Cost Estimate may include design contingencies of no more than ten percent (10%) in the cost estimates.

4.11. Meetings

During this Phase, Architect shall attend, take part in, and, when indicated, conduct meetings, site visits, and workshops as indicated below.

4.12. Deliverables

1

Architect shall provide to the District the following items produced in this phase, with one copy of each item in electronic format:

EXHIBITS AGREEMENT FOR ARCHITECTURAL SERVICES SCHEMATIC DESIGN PHASE

Page A = 17

4.12.1. OPR Document

- 20

1.0

4.12.2. Breakdown of Construction Cost Estimate as prepared for this Phase;

121

4.12.3, Meeting Reports/Minutes;

- 4.12.4. Schematic Design Package with alternatives;
- 4.12.5. Statement indicating changes made to the Architectural Program and Schedule;
- 4.12.6. CHPS/HPI scorecard with documentation for Design Credits, including preliminary Daylighting analysis documentation for CHPS credit EQ 1.1 updated to reflect Schematic Design.
- 4.12.7. Preliminary T24 whole building energy analysis reflecting Schematic Design plus list of Energy Conservation Measures (ECMs) with initial cost and projected cost savings and payback period.
- 4,12.8. Two copies, only in electronic format, of the Building Information Model Archive for this Project phase.

DSA file, including all correspondence and meeting notes to date, or notification in writing that Architect has not met or corresponded with DSA.

4.13. Presentation

- 4.13.1. Architect shall present and review with the District the detailed Schematic Design and CHPS documentation.
- 4.13.2. The Schematic Design shall be revised within the accepted program parameters until a final concept within the accepted Construction Cost Budget has been accepted and approved by the District at no additional cost to the District.
- 4.13.3. Prior to approval of the project Schematic Design, the Architect shall meet with the District and make presentations to the District's Superintendent and Board of Education of the project schematic design with intended CHPS targets.
- 4.13.4, Where the Superintendent or the Board request reasonable changes to the project the Architect shall incorporate such changes as a part of Basic Services and prior to advancing to the next phase of work.

5. DESIGN DEVELOPMENT PHASE

Upon District's acceptance of Architect's work in the previous Phase and assuming District has not terminated the Agreement, the Architect shall prepare from the accepted deliverables from the Schematic Design Phase and with input from the District's Lease Leaseback contractor, the Design Development Phase documents consisting of the following for each proposed system within Architect's scope of work:

5.1. Architectural

5.1.1. Scaled, dimensioned floor plans with final room locations including all openings, and preliminary fixtures, furnishings and fixed equipment

("FF&E") plans and assist District with selection of furniture and coordination with vendors for FF&E.

- 5.1.2. 1/8" scale building sections showing dimensional relationships, materials and component relationships.
- 5.1.3. Identification of all fixed equipment to be installed in contract.
- 5.1.4. Site plan completely drawn with beginning notes and dimensions including grading and paving.
- 5.1.5. Preliminary development of details and large scale blow-ups.
- 5,1.6. Legend showing all symbols used on drawings.
- 5.1.7. Floor plans identifying all fixed and major movable equipment and furniture.
- 5.1.8. Further refinement of Outline Specification for architectural, structural, mechanical, electrical, civil and landscape manuals, systems and equipment.
- 5.1.9. Typical reflected ceiling development including ceiling grid and heights for each ceiling to be used, showing:
 - 5.1,9.1. Light fixtures.
 - 5.1.9.2. Ceiling registers or diffusers.
 - 5.1.9.3. Access Panels.
- 5.1.10. Update CHPS/HPI scorecard and credit documentation to reflect Design Development. This information shall be incorporated into the program document.
- 5.1.11. Update and refinement of OPR Document for architectural, structural, mechanical, electrical, civil, and landscape manuals, systems and equipment.

5,2. Structural:

- 5.2.1. Structural drawing with all major members located and sized.
- 5.2.2, Establish final building and floor elevations.
- 5.2.3. Preliminary specifications.
- 5.2.4. Identify foundation requirement (including fill requirement, piles) with associated soil pressure, water table and selsmic center. This information shall be incorporated into the program document.

5.3. Mechanical

12

EXHIBITS AGREEMENT FOR ARCHITECTURAL SERVICES CONSTRUCTION DOCUMENTS PHASE Page A - 20

- S.3.1. Heating and cooling load calculations as required and major duct or pipe runs sized to interface with structural.
- 5.3.2. Major mechanical equipment should be scheduled indicating size and capacity.
- 5.3.3. Ductwork and piping should be substantially located and sized.
- 5.3.4. Devices in ceiling should be located.
- 5.3.5. Legend showing all symbols used on drawings.
- 5.3.6. More developed Outline Specifications indicating quality level and manufacture.
- 5.3.7. Control Systems to be identified. This information shall be incorporated into the program document.
- 5.3.8. Further evaluation and confirmation of the load requirements of all equipment and systems, the impact of those on existing facilities, and the requirements to increase these loads to accommodate the increase. This information shall be incorporated into the program document.

5.4. Electrical

- 5.4.1. All lighting fixtures should be located and scheduled showing all types and quantities of fixtures to be used, including proposed lighting levels for each usable space, with photometrics, and clear lighting controls for CHPS/HPS credit EQ 1.3 Electric Lighting documentation meeting CHPS Guidelines.
- 5.4.2. All major electrical equipment should be scheduled indicating size and capacity.
- 5.4.3. Complete electrical distribution including a one line diagram indicating final location of switchboards, communications, controls (high and low voltage), motor control centers, panels, transformers and emergency generators, if required. Low voltage system includes fire alarm system, security system, clock and public address system, voice data system, and telecom/technology system.
- 5.4.4, Legend showing all symbols used on drawings
- 5.4.5. More developed and detailed Outline Specifications indicating quality level and manufacture.
- 5.4.6. Further evaluation and confirmation of the load requirements of all equipment and systems, the impact of those on existing facilities, and the requirements to increase these loads to accommodate the increase.

5.5. CIVIL

1

EXHIBITS AGREEMENT FOR ARCHITECTURAL SERVICES CONSTRUCTION DOCUMENTS PHASE

- 5.5.1. Further refinement of Schematic Design Phase development of on and off site utility systems for sewer, electrical, water, storm drain and fire water. Includes, without limitation, pipe sizes, materials, invert elevation location and installation details.
- 5.5.2. Further refinement of Schematic Design Phase roadways, walkways, parking and storm drainage improvements. Includes details and large scale drawings of curb and gutter, manhole, thrust blocks, paved parking and roadway sections.

5.6, Landscape

Further refinement of Schematic Design concepts. Includes coordination of hardscape, landscape planting, ground cover and irrigation main distribution lines.

5.7, Bid Documents

Architect shall review and comment on District's construction bid contracts and contract documents ("Division 0" documents and "Division 1" documents) as part of its work under the Agreement.

5.8. Construction Cost Estimate

- 5.8.1. Revise with Input from the District's Lease Leaseback contractor, the Construction Cost Estimate for the Project. Along with the conditions identified in the Agreement and the preceding Phases, the following conditions apply to the revised Construction Cost Estimate.
- 5.8.2. Design Development Estimate: This further revised estimate shall be prepared by specification section, summarized by CSI category and divided by trade and work item. The estimate shall include individual item unit costs of materials, labor and equipment. Sales tax, contractor's mark-ups, and general conditions shall be listed separately.
- 5.8.3. The Construction Cost Estimate for the Project must at no point exceed the District's Construction Budget. The accuracy of the Construction Cost Budget shall be the responsibility of the Architect.
- 5.8.4. The Architect shall submit its proposed Construction Cost Estimate and FF&E Cost Estimate to the District and the Construction Manager for review and approval. At that time, the Architect shall coordinate with the District and the Construction Manager to further develop, review, and reconcile the Construction Cost Budget.
- 5.8.5. At this stage of the design, the Construction Cost Budget may include design contingencies of no more than ten percent (10%) in the cost estimates.

ſ

5.9. Deliverables

5.9.1. Updated Owner's Project Requirements (OPR) Documents;

EXHIBITS AGREEMENT FOR ARCHITECTURAL SERVICES CONSTRUCTION DOCUMENTS PHASE Page A - 22

1

- 5.9.2. Design Development drawing set from all professional disciplines necessary to deliver the Project;
- 5.9.3. Specifications;
- 5.9.4, Revised Construction Cost Estimate and FF&E Cost Estimate;
- 5.9.5. DSA file, including all correspondence and meeting notes to date, or notification in writing that Architect has not met or corresponded with DSA.
- 5.9.6. Updated CHPS/HPI scorecard with documentation for Design Credits, including preliminary Daylighting analysis documentation for CHPS credit EQ 1.1 updated to reflect Design Development.
- 5.9.7. Updated T24 whole building energy analysis reflecting Design Development plus list of Energy Conservation Measures (ECMs) Incorporated.
- 5.9.8. Two copies, only in electronic format, of the Building Information Model Archive for this Project phase.

The Design Development deliverables shall be revised within the accepted program parameters until a final concept within the accepted Construction Cost Budget has been accepted and approved by the District at no additional cost to the District.

5.10. Meetings

During this Phase, Architect shall attend, take part in, and, when indicated, conduct meetings, site visits, and workshops as indicated below.

6. CONSTRUCTION DOCUMENTS PHASE

Upon District's acceptance of Architect's work in the previous Phase and assuming District has not delayed or terminated the Agreement, the Architect shall prepare from the accepted deliverables from the Design Development Phase and with input from the District's Lease Leaseback Contractor, the Construction Documents consisting of the following for each proposed system within Architect's scope of work:

6.1. Construction Documents ("CD") 50% Stage:

6.1.1. General

Prior to listing any specific equipment, material, supply, or furnishing, Architect shall reasonably verify the availability of all Project equipment, materials, supplies, and furnishings to ensure that all of these will be available to the contractor(s) in a timely fashion so as to not delay the Project and/or delay the District's beneficial occupancy of the Project. The Architect shall also provide other options to the District regarding other possible and more available equipment, materials, supplies, or furnishings. BIM Modeling by the Architect and its consultants is concluded at the End of the Construction Documents Phase.

1 EXHIBITS AGREEMENT FOR ARCHITECTURAL SERVICES CONSTRUCTION DOCUMENTS PHASE

6.1.2. Architectural

- 6.1.2.1. Site plan developed to show building location, and major site elements.
- 6.1.2.2. Elevations (exterior and interior), sections and floor plans corrected to reflect design development review comments.
- 6.1.2.3. Architectural details and large blow-ups started.
- 6.1.2.4. Well developed finish, door, and hardware schedules.
- 6,1.2,5. Fixed equipment details and identification started.
- 6.1.2.6. Reflected ceiling plans coordinated with floor plans and mechanical and electrical, fire protection, systems,

6.1.3. Structural

- 6.1.3.1. Structural floor plans, elevations, and sections with detailing well advanced.
- 6.1.3.2. Structural footing and foundation plans, floor and roof framing plans with detailing well advanced.
- **6.1,3.3.** Completed cover sheet with general notes, symbols and legends.
- 6.1.4. Mechanical
 - 6.1.4.1. Mechanical calculations virtually completed with all piping and ductwork sized.
 - 6.1.4.2. Large scale mechanical details started.
 - 6.1.4.3. Mechanical schedule for equipment substantially developed.
 - 6.1.4.4. Complete design of Emergency Management System ("EMS")."

6,1.5. Electrical

- 6.1.5.1. Lighting, power, signal and communication plans showing all switching and controls. Fixture schedule and lighting details development started.
- 6.1.5.2, Distribution Information on all power consuming equipment; lighting and device branch wiring development well started.

1

Page A - 24

EXHIBITS AGREEMENT FOR ARCHITECTURAL SERVICES CONSTRUCTION DOCUMENTS PHASE

ť

- 6.1.5.3. All electrical equipment schedules started.
- 6.1.5.4. Special system components approximately located on plans.
- 6.1.5.5. Complete design of low voltage system. Low voltage system includes fire alarm system, security system, clock and public address system, volce data system, and telecom/technology system.

5,1.6, Civil

- 6.1.6.1. All site plans, site utilities, parking, walkway, and roadway systems updated to reflect update revisions from Design Development Phase Documents, including all topographical and major site elements and existing/proposed contour lines.
- 6.1.6.2. Site utility plans started.

6.1.7. Landscape

All landscape, hardscape, and irrigation plans updated to reflect update revisions from Design Development Phase Documents.

6.1.8. Construction Cost Budget

- 6.1.8.1, Revise the Construction Cost Budget for the Project. Along with the conditions identified in the preceding phases, Architect shall update and refine the Design Development Phase revisions to the Construction Cost Budget. Architect shall provide a Construction Cost Budget sorted by the Project Bid Packages.
- 6.1.8.2. The Construction Cost Budget for the Project must at no point exceed the District's Construction Budget. The accuracy of the Construction Cost Budget shall be the responsibility of the Architect.
- 6.1.8.3. The Architect shall submit its proposed Construction Cost
 Budget to the District and the Construction Manager for review and approval. At that time, the Architect shall coordinate with the District and the Construction Manager to further develop, review, and reconcile the Construction Cost Budget.
- 6.1.8.4. At this stage of the design, the Construction Cost Budget may include design contingencies of no more than 5% in the cost estimates,

6.1.9. Specifications

1

Page A - 25

1

EXHIBITS AGREEMENT FOR ARCHITECTURAL SERVICES CONSTRUCTION DOCUMENTS PHASE

More than fifty percent (50%) complete development and preparation of technical specifications describing materials, systems and equipment, workmanship, quality and performance criteria regulred for the construction of the Project.

- 6.1.9.1. No part of the specifications shall call for a designated material, product, thing, or service by specific brand or trade name unless;
 - 6.1.9.1.1. The specification is followed by the words "or equal" so that bidders may fumish any equal material, product, thing, or service, as required by Public Contract Code, section 3400, or
 - 6,1.9,1.2. The designation is allowable by a specific allowable exemption or exception pursuant to Public Contract Code, section 3400
- 6.1.9.2. Specifications shall not contain restrictions that will limit competitive bids other than those required for maintenance convenience by the District and only with District's prior approval.
- **6,1.9.3**, **Specifications shall be in CSI format.**
- 6.1.10. Deliverables and Numbers of Copies

Architect shall provide to the District a hard copy of the following items produced in this phase, together with one copy of each item in electronic format:

- 6,1,11, Updated program document
- 6.1.12. Two copies of reproducible copies of working drawings;
- 6,1.13. Two copies of specifications;
- 6.1.14. Two copies of statement of requirements for testing and Inspection of service for compliance with Construction Documents and applicable codes;
- 6.1.15. Two copies of a statement indicating any authorized changes made to the design from the last Phase and the cost impact of each change on the previously approved Construction Cost Budget. If no design changes occur but shifts of costs occur between disciplines, identify for District review.
- 6.1.16. Two copies, only in electronic format, of the Building Information Model Archive for this Project phase.

6.2. Construction Documents - 100% / Completion Stage:

1

6,2,1. Architectural

6.2.1.1. Completed site plan.

EXHIBITS AGREEMENT FOR ARCHITECTURAL SERVICES CONSTRUCTION DOCUMENTS PHASE

1

- 6.2.1.2. Completed floor plans, elevations, and sections.
- 6.2.1.3. Architectural details and large blow-ups completed.
- **6.2.1.4.** Finish, door, and hardware schedules completed, including all details.
- 6.2.1.5. Fixed equipment details and identification completed.
- 5,2.1,6. Reflected celling plans completed.
- 6.2.1.7. Finalize FF&E plans and specifications.

6,2,2. Structural

- 6.2.2.1. Structural floor plans and sections with detailing completed.
- 6.2.2.2. Structural calculations completed.

6.2,3. Mechanical

- 6.2,3.1, Large scale mechanical details complete.
- 6,2.3.2. Mechanical schedules for equipment completed.
- 6.2,3.3. Completed electrical schematic for environmental cooling and exhaust equipment.
- 6.2,3.4. Complete energy conservation calculations and report.
- 6.2.4, Electrical
 - 6.2.4.1. Lighting and power plan showing all switching and controls. Fixture schedule and lighting details completed. Include any updated photometrics to demonstrate meeting of EQ 1.1 Daylighting.
 - 6.2.4.2. Distribution Information on all power consuming equipment, including lighting, power, signal and communication device(s) branch wiring completed.
 - 6.2.4.3. All electrical equipment schedules completed,
 - 6.2.4.4. Special system components plans completed.
 - 6.2.4.5. Electrical load calculations completed.

6,2.5. Civil

All site plans, site utilities, parking and roadway systems completed.

EXHIBITS AGREEMENT FOR ARCHITECTURAL SERVICES CONSTRUCTION DOCUMENTS PHASE

6.2.6. Construction Cost Estimate

- 6.2.6.1. Revise the Construction Cost Estimate with input from the District's Lease Leaseback Contractor for the Project. Along with the conditions Identified in the preceding phases, Architect shall update and refine the 50% Construction Documents Phase revisions to the Construction Cost Estimate.
- 6.2.6.2. The Construction Cost Estimate for the Project must at no point exceed the District's Construction Budget. The accuracy of the Construction Cost Estimate shall be the responsibility of the Architect.
- 6.2.6.3. The Architect shall submit its proposed Construction Cost Estimate and FF&E Cost Estimate to the District and the Construction Manager for review and approval. At that time, the Architect shall coordinate with the District and the Construction Manager to further develop, review, and reconcile the Construction Cost Estimate.
- 6.2.6.4. At this stage of the design, the Construction Cost Estimate shall not include any design contingencies in excess of the cost estimates.
- 6.2.7. Specifications
 - 6.2.7.1. Complete development and preparation of technical specifications describing materials, systems and equipment, workmanship, quality and performance criteria required for the construction of the Project.
 - 6.2.7.2. No part of the specifications shall call for a designated material, product, thing, or service by specific brand or trade name unless:
 - 6.2.7.2.1. The specification is followed by the words "or equal" so that bidders may furnish any equal material, product, thing, or service, as required by Public Contract Code, section 3400; or
 - 6.2.7.2.2. The designation is allowable by specific allowable exemptions or exceptions pursuant to Public Contract Code, section 3400.
 - 6.2.7.3. Specifications shall not contain restrictions that will limit competitive bids other those required for maintenance convenience by the District and only with District's prior approval.
 - 6.2.7.4. At one hundred percent (100%) review, District shall review the specifications and shall direct Architect to make corrections at no cost to the District.

EXHIBITS AGREEMENT FOR ARCHITECTURAL SERVICES CONSTRUCTION DOCUMENTS PHASE Page A - 28

f

- 6.2.7.5. Coordination of the Specifications with specifications developed by other disciplines.
- 6.2,7.6. Specifications shall be in CSI format.
- 6.2.8. Constructability Review

The District and/or its designee shall conduct a construction review of the Construction Documents. A report shall be given to the Architect who shall make necessary changes along with providing written comments for each item listed in the report.

6.2.9. Deliverables

Architect shall provide to the District the following items produced in this phase, with one copy of each item in electronic format:

- 5.2.9.1, Updated OPR Document
- 6.2.9.2. Reproducible copies of working drawings;
- 6.2.9.3. Specifications;
- 6.2.9.4. Prerequisites and Credits targeted, including final Acoustics Performance and Daylighting analysis documentation for CHPS credits EQ 3.1, and EQ 1.1 updated to reflect final Design.
- 6.2.9.5. Updated T24 whole building energy analysis plus for submittal for PG&E's Savings By Design rebate program, reflecting final Design plus list of Energy Conservation Measures (ECMs) incorporated,
- 6.2.9.6. Engineering calculations;
- 6.2.9.7. Revised Construction Cost Estimate and Revised FF&E Cost Estimate;
- 6.2.9.8. Statement of requirements for testing and inspection of service for compliance with Construction Documents and applicable codes;
- 6.2.9.9. DSA file including all correspondence, meeting, back check comments, checklists to date;
- 6.2.9.10. Statement indicating any authorized changes made to the design from the last Phase and the cost impact of each change on the previously approved Construction Cost Budget. If no design changes occur but shifts of costs occur between disciplines, identify for District review.

6.2.9.11. Two coples, only in electronic format, of the Building Information Model Archive for this Project phase.

Page A - 29

EXHIBITS AGREEMENT FOR ARCHITECTURAL SERVICES CONSTRUCTION DOCUMENTS PHASE

10

6.3. Construction Documents (CD) Final Back-Check Stage

- 6.3.1. The Construction Documents final back-check stage shall be for the purpose of the Architect incorporating all regulatory agencies' comments into the drawings, specifications, and estimate. All changes made by the Architect during this stage shall be at no additional cost to the District.
 - 6,3.1.1. Approval of Construction Documents. Architect shall obtain all necessary approvals for the Construction Documents for the Project from governmental agencies with jurisdiction therefor as necessary for the bidding and construction of the Work depicted in the Construction Documents, including without limitation, approvals by DSA. Architect shall revise the Construction Documents as required by DSA or other governmental agencies to obtain their respective approvals of the Construction Documents. Except for the Architect's fees (which are included in the Contract Price for Basic Services) incurred in obtaining the approvals or preparing revisions pursuant to the foregoing, the District shall pay all other costs or fees necessary for obtaining the approvals.
- 6.3.2. The final contract documents delivered to the District upon completion of the Architect's work shall be the Bid Set and shall consist of the following:
 - 6.3.2.1. Drawings: Original tracings of all drawings on Architect's tracing paper with each Architect/consultant's State license stamp.
 - 6.3.2.2. Specifications: Original word-processed technical specifications on reproducible masters in CSI format.
- 6,3,3. Architect shall update and refine the consultants' completed Construction Documents.
- 6.3.4. Architect shall submit final CHPS/HPI scorecard(s) as approved by DSA/HPI with any DSA/HPI correspondence and final HPI-1 form, as well as approved CHPS Verified Design credits, if applicable, with any additional documentation submitted for all Prerequisites and Credits targeted.

6.4. Meetings

During this Phase, Architect shall attend, take part in, and, when indicated, conduct meetings, site visits, and workshops as indicated below.

7. BIDDING PHASE

Upon District's acceptance of Architect's work in the previous Phase and assuming District has not delayed or terminated the Agreement, the Architect shall perform Bidding Phase services for the Lease Leaseback construction project delivery method

EXHIBITS AGREEMENT FOR ARCHITECTURAL SERVICES CONSTRUCTION DOCUMENTS PHASE

for District for both the Project Building and Site Contract and for the FF&E Contract as follows:

- 7.1. Coordinate the development of the bidding procedures and the construction contract documents with the District,
- 7.2. The development of the bidding procedures and the construction contract documents shall be the joint responsibility of the District and the Architect.
- 7.3. Attend bid walk(s) as scheduled.
- 7.4. While the Project is being advertised for blds, all questions concerning intent shall be referred to the District for screening and subsequent processing through Architect.
- 7.5. In the event that items requiring interpretation of the drawings or specifications are discovered during the bidding period, those items shall be analyzed by the Architect for decision by the District as to the proper procedure required, Corrective action will be in the form of an addendum prepared by the Architect and issued by the District.
- 7,6. Attend bld opening.
- 7.7. Coordinate with subconsultants.
- 7.8. Respond to District questions and clarifications.
- 7.9, Deliverables

Architect shall provide to the District the following items produced in this phase, with one copy of each item in electronic format:

- 7.9.1. Meeting report/minutes from kick-off meeting;
- 7.9.2. Meeting report/minutes from pre-bld site walk;
- 7.9.3. Upon completion of the Bidding Phase, Architect shall produce a Conforming Set of plans and specifications incorporating all addenda issued thus far. Architect shall supply District with two (2) complete, reproducible sets of plans and specifications marked as a Conforming Set, and one (1) electronic set of plans in AutoCAD 2006 or compatible set and one (1) electronic copy of the conforming specifications in Microsoft Word.
- 7.9.4. Two copies, only in electronic format, of the Building Information Model Archive for this Project phase.

8. CONSTRUCTION ADMINISTRATION PHASE

Upon District's acceptance of Architect's work in the previous Phase and assuming District has not delayed or terminated the Agreement, the Architect shall perform Construction Administration Phase services for the District up to a period of 30 months, as follows:

8.1. The Architect's responsibility to provide basic services for the Construction Phase under the Agreement commences with the award of the contract for construction and terminates upon satisfactory performance and completion of all tasks in this phase and commencement of the Closeout Phase or upon the District's terminating the Agreement, whichever is earlier.

8.2. Change Orders

- 8.2.1. Architect shall review all of contractor's change order requests to determine if those requests are valid and appropriate. Architect shall provide a recommendation to District as to whether the change should be approved, partially approved, returned to the contractor for clarification, or rejected.
- 8.2.2. The Architect shall furnish all necessary additional drawings for supplementing, clarifying, and/or correcting purposes and for change orders. The District shall request these drawings from the Architect and shall be at no additional cost unless designated as Extra Services by the District. The original tracing(s) and/or drawings and contract wording for change orders shall be submitted to the District for duplication and distribution.

8,3, Submittals

- 8.3.1. Architect shall review and approve or take other appropriate action upon contractor's submittals such as: shop drawings, project data, samples and change orders, but only for the limited purpose of checking for conformance with information given and the design concept expressed in the contract documents, including documented CHPS/HPI credits.
- 8.3.2. Architect shall review contractor's schedule of submittals and advise the District on whether that schedule is complete. The Architect shall provide the District with proposed revisions to this schedule and advise the District on whether the District should approve this schedule.
- 8.3.3. The Architect's action upon contractor's submittals shall be taken as expeditiously as possible so as to cause no unreasonable delay in the construction of the Project or in the work of separate contractors, while allowing sufficient time in the Architect's professional judgment to permit adequate review. In no case shall the review period associated with a single, particular submittal exceed ten (10) business days from its receipt by the Architect, unless the complexity of the submittal warrants a longer time period for the review to be mutually agreed upon by both parties. Architect's response to each submittal shall be a substantive and acceptable response. This 10-day time period shall not include time when a submittal is within the District's control or if the submittal is being reviewed by DSA.

8.4, **RFIs**

^{*}During the course of construction, all Requests for Information ("RFI") must be responded to as expeditiously as possible so as not to impact and delay the

EXHIBITS AGREEMENT FOR ARCHITECTURAL SERVICES CONSTRUCTION ADMINISTRATION PHASE

construction progress. In no case shall the review period associated with an RFI exceed seven (7) business days from the receipt by the Architect, unless the complexity of the RFI or information sought in the RFI warrants a longer time period for the review to be mutually agreed upon by both parties. Architect's response to each RFI shall be a substantive and acceptable response. This 7-day time period shall not include time when a submittal is within the District's control or If the submittal is being reviewed by DSA. In no way does this provision reduce the Architect's liability if it fails to prepare acceptable documents.

- 8.5. On the basis of on-site observations, the Architect shall keep the District informed of the progress and the quality of the work, and shall endeavor to guard the District against defects and deficiencies in the work. Architect shall notify the District in writing of any defects or deficiencies in the work by any of the District's contractors that the Architect may observe. However, the Architect shall not be a guarantor of the contractor's performance. Further, The Architect shall not have control over, charge of, or responsibility for the construction means, methods, techniques, sequences or procedures, or for safety precautions and programs in connection with the Work.
- 8.6. **As-Built Drawings.** Architect shall review and evaluate for District the contractor(s)' documentation of the actual construction performed during the Project that the contractor(s) should prepare and submit as As-Builts. As-Builts are documents that show the actual construction performed during the Project, Including changes necessitated by change orders, and detailed by the District's construction contractor(s) on a Conforming Set.
 - 8.6.1. Architect shall provide to contractor(s), electronic "background" copies of all plans on which the contractor(s) shall indicate its "As-Builts" in electronic format back to the District.
- 8.7. Record Drawings. Only If requested specifically by the District, Architect shall review the final Record Drawings prepared by the Contractor for the District for general completeness and compliance with the District's and Architect's requirements. The Record Drawings prepared by Contractor shall incorporate onto one set of electronic drawings, all changes from all As-Builts, sketches, details, and clarifications. The Architect may insert the following notice on the Record Drawings:

These drawings [or corrected specifications] have been prepared based on information submitted, in part, by others. The Architect has provided a review consistent with its legal standard of care.

- 8.8. **O&M Manuals / Warrantles.** Architect shall review the equipment, operation and maintenance manuals, and a complete set of warranty documents for all equipment and installed systems prepared and/or assembled by the Contractor, for general conformance with the requirements of the plans and specifications.
- 8.9. Architect will provide, at the District's request, architectural/engineering advice to the District on start-up, break-in, and debugging of facility systems and equipment, and apparent deficiencies in construction following the acceptance of the contractor's work.

11

8.10. Recommendations of Payment by Architect constitute Architect's representation to the District that work has progressed to the point indicated to the best of Architect's knowledge, information, and belief, and that the guality of the work is in general conformance with the contract documents.

8.11, Deliverables

Architect shall provide to the District the following items produced in this phase, with one copy of each item in electronic format:

- 8.11.1. Meeting report/minutes from kick-off meeting;
- 8.11.2. Observation reports;
- 8.11.3. Weekly meeting reports that reflect substantive Architectural, Commissioning or CHPS/HPI issues discussed.
- 8.11.4, Final acoustics performance testing report and CHPS/HPS documentation to verify CHPS EQ 3.1 is met.
- 8.11.5. Two copies, only in electronic format, of the Building Information Model Archive for this Project phase.

8.12. Meetings

During this phase, Architect shall attend, take part in, and, when indicated, conduct meetings, site visits, and workshops as indicated below.

9, CLOSEOUT PHASE

- 9.1. As the Construction Administration Phase progresses, the Architect shall perform the following Close Out Phase services for the District as required:
 - 9.1.1. Architect shall review the Project and observe the construction as required to determine when the contractor has completed the construction of the Project and shall prepare punch lists of items that remain in need of correction or completion.
 - 9.1.2. Architect shall review, and forward to the District all written warranties, operation manuals, lien waivers, and Certificates of Inspection and Occupancy prepared and/or assembled by the Contractor for general conformance with the Architect's and District's requirements.
 - 9.1.3. Architect shall use its diligent efforts to prepare or collect, as applicable, and provide to DSA, all reports required by DSA related to the design and construction of the Project.
 - 9.1.4. Architect shall obtain all required DSA approval on construction change directives and addenda to the contractor's contract that have not already received DSA approval.
 - 9.1.5. Architect shall prepare verified report(s) for the Project (DSA-6A/E Verified Report, Rev 04/08, or more recent revision if available).

EXHIBITS AGREEMENT FOR ARCHITECTURAL SERVICES CLOSEOUT PHASE

1

- 9.1.6. Architect shall review the Record Drawings prepared by the Contractor for the Project, as requested by the District.
- 9.1.7. Architect shall review the package of all warranty and M&O documentation prepared by the Contractor.
- 9.1.8. Architect shall review the electronic files, plans and Project binder prepared by the Contractor.
- 9.1.9. Architect shall coordinate all Services required to close-out the design and construction of the Project with the District and between consultants.
- 9.2. When the design and construction of the Project Is complete, the District shall prepare and record with the County Recorder a Notice of Completion for the Project.

9.3. Deliverables

9.3.1. Punch lists for each building;

9.3.2. Upon completion of the Project, Architect to review all related project documents, including As-Builts, Record Drawings. These are the sole property of the District.

9.3.3. DSA Project Certification

9.4. Meetings

During this phase, Architect shall attend, take part in, and, when indicated, conduct meetings, site visits, and workshops as indicated below.

10. MEETINGS / SITE VISITS / WORKSHOPS - Architect Participation Requirements

10.1. Architect shall attend, take part in, and, when indicated, conduct meetings, site visits and workshops, as indicated below. Architect shall chair, conduct, take, and distribute minutes of all meetings Architect attends (excluding Governing Board meetings and Citizens' Bond Oversight Committee meetings). Architect shall invite the District and/or its representative to participate in these meetings. Architect shall keep a separate log to document design/coordination comments generated in these meetings.

10.2. General Meeting, Site Visit and Workshop Requirements

- 10.2.1. Architect shall always be prepared to answer questions and issues from District staff, site staff, potential bidders, and/or contractors, as applicable.
- 10.2.2. Architect shall maintain a log of all meetings, site visits or site observations held in conjunction with the design and construction of the

EXHIBITS AGREEMENT FOR ARCHITECTURAL SERVICES MEETINGS / SITE VISITS / WORKSHOPS

Project, with documentation of major discussion points, observations, decisions, questions or comments. These shall be furnished to the District and/or its representative for inclusion in the overall Project documentation.

- 10.2.3. As required, Architect shall provide at no additional cost to the District copies of all documents or other information needed for each meeting, site visit, and workshop.
- 10.2.4. Each meeting may last up to one full day (eight (8) hours) and shall be held at the District office or at one of the Project sites, unless otherwise indicated.

10.3. Meetings During Project Initiation Phase (One (1) meeting(s))

- 10.3.1. Within the first week following execution of the Agreement, the Architect shall participate in one Project kick-off meeting for all sites to determine the Project intent, scope, budget and timetable, which shall encompass the following:
 - 10.3.1.1. The Architect, its appropriate consultant(s), and District staff, shall attend the meeting.
 - 10.3.1.2. The Project kick-off meeting will introduce key team members from the District and the Architect to each other, defining roles and responsibilities relative to the Project.
 - 10.3.1.3. During this meeting, the Architect shall:
 - 10.3.1.3.1. Identify and review pertinent information and/or documentation necessary from the District for the completion of the Project.
 - 10.3.1,3.2. Review and explain the overall Project goals, general approach, tasks, work plan and procedures and deliverable products of the Project.
 - 10.3.1.3.3. Review and explain the scope of work and Project work plan for all parties present; determine any adjustments or fine tuning that needs to be made to the work plan.
 - 10.3.1.3.4. Review documentation of the Project kick-off meeting prepared by the District's representative and comment prior to distribution.
- 10.3.2. Participate in initial CHPS workshop facilitated by District CHPS Program Manager to develop preliminary CHPS/HPI scorecard(s) and review Owner's Project Requirements.

10.4. Initial Site Visits (One (1) meeting(s))

EXHIBITS AGREEMENT FOR ARCHITECTURAL SERVICES MEETINGS / SITE VISITS / WORKSHOPS Page A - 36

T.

- 10.4.1. Architect shall visit the Project sites to complete a visual inventory and documentation of the existing conditions.
- 10.4.2. Access to site and associated areas shall be coordinated in advance with the District. If additional site visits are required, they shall becur at the architect's sole expense.

10.5. Meetings During Architectural Program (Eighteen (18) meeting(s))

- 10.5.1. Architect shall participate in one public community information site meeting, per site, to receive input from the community regarding its wishes and expectations regarding the design of Architect's work on the Project and the schedule of use of the sites during construction.
- 10.5.2. Architect shall conduct one site visit/meeting, with the District's facilities team to gather information from District facilities team and site personnel and to make a visual presentation regarding the Project.
- 10.5.3. Electrical, civil, mechanical, structural, landscaping, and estimating consultant(s) shall participate in these meetings as appropriate and shall provide input and feedback into the development of the Construction Cost Budget.

10.6. Meetings During Schematic Design Phase (Four (4) meeting(s))

- 10.6.1. Within the first two weeks following the start of the Schematic Design Phase, Architect shall conduct one design workshop, per site, with the District's facilities team and site personnel to complete a basic design framework with computer-aided design equipment (CADD). The District may, at its discretion, allow the Architect to proceed with this meeting without using CADD. This workshop shall be ongoing and may include several meetings and shall not be concluded until each attendee has indicated his or her acceptance with the Architect's preliminary design. This workshop shall include the following:
 - 10.6.1.1. Architect shall designated its team member duties and responsibilities;
 - 10,6.1.2. Architect and District shall review District goals and expectations;
 - 10.6.1.3. District shall provide input and requirements;
 - 10.6.1.4. Architect and District shall review Project scope and budget, including the Construction Cost Budget and the Construction Budget;
 - 10.6.1,5. Prepare and/or revise the scope of work list and general workplan from the Pre-Design Phase, for documentation in a computer-generated Project schedule;
 - 10.6.1.6. Establish and agree regarding methods to facilitate file communication and coordination efforts for the Project.

f' FXHIBITS

AGREEMENT FOR ARCHITECTURAL SERVICES MEETINGS / SITE VISITS / WORKSHOPS

10.6.1.7. CHPS Integrated design update and status.

10.7. Meetings During Design Development Phase (Five (5) meeting(s))

- 10.7.1. At the time designated for completion of the Design Development package, Architect shall conduct one meeting, per package of submittal, with the District to review the following:
 - 10.7.1,1, Present the Design Development package for review and comment to proceed with preparation of final plans and specification.
 - 10.7.1.2. Architect and District shall review Project scope and budget, including the Construction Cost Budget and the Construction Budget.

10.7.2. Value Engineering Workshop (Two (2) meeting(s))

Architect shall conduct value engineering workshop(s), <u>as requested by</u> <u>the District</u>, Including all of Architect's consultant(s), the District, and the Construction Manager during the Design Development Phase. This workshop shall be ongoing and may include several meetings.

10.8. Meetings During Construction Documents Phase (Nine (9) meeting(s))

- 10.8.1. Prior to beginning work on the fifty percent (50%) design package, Architect shall conduct one meeting, per package of submittal, with the District to revise the Design Development package and receive comments.
- 10.8.2. At the time designated for completion of the fifty percent (50%) submittal package, Architect shall conduct one meeting, per package or submittal, with the District to review the following:
 - 10.8.2.1. Present the fifty percent (50%) submittal package for review and comment to proceed with preparation of final plans and specification.
 - 10.8.2.2. Architect and District shall provide further review of Project scope and budget, Including the Construction Cost Budget and the Construction Budget;.
 - 10.8.2.3. CHPS review, which shall include mandatory attendance by all of the Architect's Consultants and each shall present workin-progress drawings, specifications, tables, calculations, sketches, CHPS and/or HPS Scorecard with all credit documentation, or other material clearly indicating that the work has progressed to the 50% Construction Document phase.

10.8.3. At the time designated for completion of the one hundred percent (100%) Construction Document package, Architect shall conduct one

EXHIBITS **1** AGREEMENT FOR ARCHITECTURAL SERVICES MEETINGS / SITE VISITS / WORKSHOPS

±°

meeting, per package or submittal, with the District to review the following:

- 10.8.3.1. Present the hundred percent (100%) Construction Document package for review and comment to proceed with preparation of final plans and specification.
- 10.8.3.2. Architect and District shall provide further review of Project scope and budget, including the Construction Cost Budget and the Construction Budget.

10.9. Meetings During Bidding Phase (One (1) meeting(s))

- 10.9.1. Attend and take part in one Pre bid coordination meeting with District.
- 10.9.2. Attend and take part in one meeting, per package of submittal, with all potential bidders, District staff, and Construction Manager.
- 10.9.3. Conduct one kick-off meeting, per site, with the successful bidder, District staff, and Construction Manager to finalize the roles and responsibilities of each party and provide protocols and processes to follow during construction.

10.10. Meetings During Construction Administration Phase

- 10.10.1. Unless otherwise reasonably agreed to by the Parties, Architect shall visit the Project site as necessary or when requested, and in no case less than once per week, sufficient to determine that the Project is being constructed in accordance with the plans and specifications, and to resolve discrepancies in the contract documents and to monitor the progress of the construction of the Project, for a period of 30 months, after which time Construction Administration Phase Services, Meetings, and related tasks will be performed and billed as Extra Services. Architect may coordinate these site visits so that it observes more than one site on one site visit to the District.
- 10.10.2. Conduct weekly project meetings with District staff to review with District staff the progress of the work,
- 10.10.3. Architect shall ensure that consultant(s) visit the site in conformance with this agreement.

10.11, Citizens' Bond Oversight Committee Meetings

Architect acknowledges that the design and construction of the Project is subject to oversight by the District's citizen bond oversight committee. Architect shall, at the District's direction, attend District citizen bond oversight committee meeting(s) and present the Architect's design to the District's citizen bond oversight committee for review and recommendation to the District's governing board.

10.12. Governing Board Meetings

EXHIBITS # AGREEMENT FOR ARCHITECTURAL SERVICES MEETINGS / SITE VISITS / WORKSHOPS

1.

Architect acknowledges that the District's governing board must approve all designs. Architect shall, at the District's direction, attend District governing board meeting(s) and present the Architect's design to the District's governing board for review and approval.

1*

EXHIBITS AGREEMENT FOR ARCHITECTURAL SERVICESS MEETINGS / SITE VISITS / WORKSHOPS Page A - 40

1

243 YONACIO VALLEY BUAD

WALNUT CREEK, CA 114596 DAKLAND, LA 94612 TTE 025-464-3626 - FAX 025-946.1666 TEE 510-273,1009 - TAX 510,272,1000

WWW, CB BICHHOLLS CBD

November 19, 2015

Saya Nhim Facilities Planning & Management Dept. Oakland Unified School District 955 High Street Oakland, CA 94601

to Agreement for Architectural Services by and between Oakland Unified School District and LCA for Fremont High School Replacement Project

EXHIBIT "AA"

Subject: New Fremont High School – Phase I Oakland, California | LCA #14019

Dear Saya,

 I am pleased to present this proposal for professional services to assist the District with Phase 1 for the New Fremont High School located on two and a half acres at 4610 Foothill Boulevard, Oakland California.

2. Our understanding of the project is as follows:

- A. According to the Quality School Development Proposal (QSDP) prepared by the high school and given to us by the District on 8/12/15, the long term plan for the existing Fremont High School is to replace the entire campus with a new, state-of-the-art, CHPS Verified, Net Zero Energy (ZNE) high school (grades 9 - 12).
- B. The construction budget is currently set at \$57.4 million utilizing Measure J funds, and will be for a high school campus of 1,200 students. Planning for the campus will anticipate the potential increase of student population beyond 1,200 students. During the campus programming phase, the Design Team will study and prepare schemes that address a 1,200+ student population and, as much as possible, work within the current construction budget. Some of the proposed programming options may exceed the current construction budget and require multiple phases. The Design Team will prepare construction budget for the scope of work based on the current construction budget (Phase 1). If the construction budget is increased, then the OUSD Master Agreement Fee proposed by the Design Team in this fee proposal will be increased as a percentage of construction budget as identified in Exhlbit C.
- C. The academic instructional approach and organization will include collaborative teams, project based learning and interdisciplinary projects across content areas, blended learning, station rotation model, advisory curriculum and small learning communities. Students will start in a 9th Grade House and take a course to introduce them to the school's four pathways, study skills, and instructional strategies. The four pathways will include Engineering and Architectural Design, Digital Media and Technology, Global Students in Special education will be integrated into the pathways. Design thinking and technology will be integrated into the pathways as well. Advanced placement classes will

1

Saya Nhim November 19, 2015 New Fremont High School – Phase J Page 2 of 17

he offered. All 9th grade students will take computer science.

D. According to the QSDP, the high school campus will incorporate the following:

General: Net Zero Energy

All new buildings will be built as energy efficient buildings with sustainability a key theme. Green roofs, gray water usage, and other environmentally friendly aspects will be included in the design of the building as appropriate.

9th Grade Small Learning Community (200 students)

A wing with a central hub that breaks out into classrooms, complete with a computer lab, administrative offices, and conference rooms. All classrooms to be outfitted with LCD projectors, interactive white boards, white boards, built-in cabinetry, and be designed for flexibility to support open classroom / blended learning environments.

Newcomer Program (200 students)

A wing allowing for growth with a language lab, offices for a director and counselors. All classrooms to be outfitted with LCD projectors, interactive white boards, white boards, built-in cabinetry, and be designed for flexibility to support open classroom / blended learning environments.

• (4) Learning Pathways (200 student per Pathway);

Each pathway to have a separate wing, and each a distinct character. Each wing to have space for administrative offices and counseling. All classrooms to be outfitted with LCD projectors, interactive white boards, white boards, built-in cabinetry, and be designed for flexibility to support open classroom / blended learning environments. Science laboratories will be built for each pathway.

- Digital Media and Technology Provide computer labs for career-technical classes
- Science, Health and Forensics
 Provide several science/forensic labs for career-technical classes
 Provide space for student garden (ecology, sustainability, food economics)
- Engineering and Architectural Design
 Provide computer labs, a robotics lab, and a building design classroom
- Global Studies and Public Service Provide computer lab and language lab

£

∦ ≊

Saya Nhim November 19, 2015 New Fremont High School – Phase 1 Page 3 of 17

- <u>School Administration Offices</u>
 Provide main office for public visitors, reception desk. offices for principal and assistant principals, conference room, and several offices for counselors, and administrators for extended day program.
- New Cafeteria Serve up to 600 students with 5-6 lunch lines and outside stands
- New Auditorium Includes state-of-the-art lighting, sound, and projection systems
- <u>Parent & College Resource Canter</u>
 One large space for shared resources, along with a classroom, meeting space, and offices for college resource counselors
- <u>Gymnasium</u> (potentially include indoor track)

<u>Athletic Stadium</u> Combined field for football / baseball, bleachers, sports lighting, scoreboard, Provide access to public swimming pool across the street.

· Athtetic Locker Rooms

6

- <u>Community Health Center</u> Located so that the community will have access. Facility to include offices for behavioral health staff and interns, as well as multipurpose room for community meetings & health workshops
- <u>Child Care Center</u>
 A child care center for parents, students, teachers, and community members to be built adjacent to the community health center
- <u>Electronic Marquee</u>
 Located at the corner of Foothill and High Street.
- <u>Campus Quad</u>
 A central outdoor area for all students and staff, includes green space
- <u>Library</u> Refurbish existing historic structure and updated to current codes, including earthquake retrolitting.

۳.

| | | | | Client | | | | | RCHIT | | MIDDBARAT | |
|--|--|--|--|--|--|--|--|------------------------------|---|---------------------------------|-------------------------------|--|
| ACORD. CERTIFICATE OF LIA | | | | | | | | | | | DATE (MM/DOMYYY) 1/11/2016 | |
| CI BI RI IM | RTI LOV PRI POF | FICATE DOES W. THIS CERT ESENTATIVE TANT: If the ms and cond | S NO FIFIC OR F certl Ition: | T AFFIRMATIV ATE OF INSUR PRODUCER, AN ficate holder is s of the policy, | ELY OR N ANCE DO ND THE Cl an ADDIT certain po | INFORMATION ONLY AN EGATIVELY AMEND, EXT ES NOT CONSTITUTE A ERTIFICATE HOLDER. TONAL INSURED, the pol blicles may require an end | CONTRACT BETW | HE COVERA EEN THE ISS | GE AFFORDED BY THE UING INSURER(S), AUT | D, sub | ED | |
| | | | lleu | of such endors | sement(s). | | CONTACT I IT N | telen. | | | | |
| | UCE | | | | | | CONTACT Julie Ne | | 1 FAX | 540 A | 57 2402 | |
| | | Renton & A | 1550 | clates | | | PHONE (A/C, No, Ext): 510 40 | 5-3090 | [AJC, No]: | 510 4 | 52-2193 | |
| | | ox 12675 | 1 200 | 76 | | | ADDRESS: jnelson | | | | | |
| | | d, CA 94604 | 4-20 | 13 | | | | INSURER(S) AF | FORDING COVERAGE | | NAIC # | |
| | _ | -3090 | | | | | INSURER A : Hartford Casualty Insurance Co. | | | | | |
| INSU | RED | LCA Arci | hitor | te Inc | | | INSURER B : Americ | an Automo | amagnu las | | 21849 19518 | |
| | | | | Valley Road, | Ste 310 | | INSURER C : Cauin | Insurance G | Co 1TD | | 11000 | |
| | | | | CA 94596 | 0(01.014 | | and the second | er insurance | : 00. LTD | | 11000 | |
| | | manifer e | 1001 | 1 0/1 0,000 | | | INSURER E : | | | | | |
| _ | | | | | | NUMBER: | INSURER F1 | Carlotteres | REVISION NUMBER: | | | |
| TH | IS IS | TED. NOTWIT | HSTA | T THE POLICIES | OF INSU | RANCE LISTED BELOW HAV T, TERM OR CONDITION OF THE INSURANCE AFFORDED LIMITS SHOWN MAY HAV | BY THE POLICIES | DESCRIBED I BY PAID CLAI | HEREIN IS SUBJECT TO | 10 10 | | |
| INSR | | TYPE OF | | the state of the s | ADDL SUBR | | POLICY EFF (MM/0D/YYYY) | POLICY EXP (MM/DD/YYYY) | LIMIT | 5 | | |
| A | x | COMMERCIAL G | | | 1 III | 57SBWLQ8132 | | 05/30/2016 | EACH OCCURRENCE | \$ 1,00 | 0,000 | |
| · · | ~ | CLAIMS-MA | | X OCCUR | | | | 188 - S | PREMISES (En occurrence) | RENTED a occurrence) \$1,000 | | |
| | - | | | | | | | Sec. | MED EXP (Any one person) | on) \$10,000 | | |
| | | | | | | | | | PERSONAL & ADV INJURY | | | |
| | GENLAGGREGATE LIMIT APPLIES PER: | | | | | | All and a second | . E | GENERAL AGGREGATE | \$2,000,000 | | |
| | X POLICY PRO- | | | LOC | | | | | PRODUCTS - COMP/OP AGG | \$2,00 \$ | 0,000 | |
| D | AUTOMOBILE LIABILITY | | | | | 57UEGHS9127 | 05/30/2015 | 05/30/2016 | COMBINED SINGLE LIMIT (Ea accident) | \$1,00 | 0,000 | |
| - | X ANY AUTO | | | | | Street and a set of | | Steel States Const | BODILY INJURY (Per person) | INJURY (Per person) \$ | | |
| | AUTOS AUTOS X HIRED AUTOS X HIRED AUTOS X AUTOS | | | | | | | | | III Bar | | |
| | | | | NON-OWNED | | | | | PROPERTY DAMAGE (Pet accident) | S | | |
| | | Autos | | | | to the state of the | and the second sec | | | \$ | | |
| A | x | UMBRELLA LIAB X OCCUR | | | | 57SBWLQ8132 | 05/30/2015 | 05/30/2016 | EACH OCCURRENCE | \$4,00 | 0,000 | |
| | | | | CLAIMS-MADE | | | | | AGGREGATE | \$4,000,000 | | |
| | | DED X RET | ENTIC | N \$10000 | | | and the second second | | | 5 | | |
| в | WORKERS COMPENSATION | | | | | WZP81030487 | 01/01/2016 | 01/01/2017 | X PER OTHER | | | |
| | AND EMPLOYERS' LIABILITY YIN ANY PROPRIETOR/PARTNER/EXECUTIVE OFFICER/MEMBER EXCLUDEO? | | | REXECUTIVE | | | 1 | | E.L. EACH ACCIDENT | \$1,000,000 | | |
| | l (Mas | idatory in NH) | | | N/A | | | £ 0 | E.L. DISEASE - EA EMPLOYEE | | | |
| | If yes | If yes, describe under DESCRIPTION OF OPERATIONS below | | | | | and the second | C. Human | E.L. DISEASE - POLICY LIMIT | | | |
| C | | | | | | AED981851216 | 12/01/2015 | 12/01/2016 | \$2,000,000 per Clair \$4,000,000 Anni Age | | | |
| Ge Ref Oa | nera : Mo klan klan | I Liability P demization d, CA 94601 | olicy 1 and 1 choc | / excludes cla i/or New Con: I District, the | iims aris struction | 0 101, Additional Remarks Sched Ing out of the performa /Fremont High School ction Manager, their re | ance of profession Replacement Pr | onal service oject/4610 F | s. Foothill Blvd, | | | |
| - | _ | | - | | | | CANOFIL STICH | NC | | | | |
| CE | RTIF | ICATE HOLD | ER | | | a line of the second | CANCELLATION | Al direction | | | | |
| Oakland Unified School District Division of Facilities Planning & Mgmt 955 High Street | | | | | | Mgmt | SHOULD ANY OF THE ABOVE DESCRIBED POLICIES BE CANCELLED BEFORE THE EXPIRATION DATE THEREOF, NOTICE WILL BE DELIVERED IN ACCORDANCE WITH THE POLICY PROVISIONS. | | | | | |
| | | | • | 4 94601-000 | 0 | | AUTHORIZED REPRES | | | | | |
| | | 1 | | | | | Anlie XA | | CORD CORPORATION. | All righ | ts reserved | |

ACORD 25 (2014/01) 1 of 2 The ACORD name and logo are registered marks of ACORD #S1588433/M1540283

OTMP1

DESCRIPTIONS (Continued from Page 1)

officers, officials, employees, agents, and volunteers are additional insureds as respects to General Liability per polciy form wording. Commercial General Liability Insurance is primary and non-contributory per policy form wording. Severability of Interest: It is agreed that except with respect to the limit of insurance, this coverage shall apply as if each additional insured were the only insured and separately to each insured against whom claim is made or suit is brought. A Waiver of Subrogation applies to Workers Compensation. Notice of Cancellation: It is understood and agreed that in the event of cancellation of the policy for any reason other than non-payment of premium, 30 days written notice will be sent to the certificate holder by mail. In the event the policy is cancelled for non-payment of premium, 10 days written notice will be sent to the above.

Alexandra Content and Contents of Section

A BURNER BURNER

SAGITTA 25.3 (2014/01) 2 of 2 #S1588433/M1540283

 Insured:
 LCA Architects, Inc.

 Insurer:
 Hartford Casually Insurance Co.

 Policy Number:
 57SBWLQ8132

 Policy Effective Date:
 05/30/2015

 Additional Insured:
 5730/2015

NAME OF ADDITIONAL INSURED PERSON(S) OR ORGANIZATION(S), CONT: Oakland Unified School District, the Construction Manager, their representatives, consultants, trustees, officiers, officials, employees, agents, and volunteers

EXCERPTS FROM: Hartford Form SS 00 08 04 05 BUSINESS LIABILITY COVERAGE FORM

C. WHO IS AN INSURED

6. Additional Insureds When Required By Written Contract, Written Agreement Or Permit The person(s) or organization(s) identified in Paragraphs a. through f. below are additional insureds when you have agreed, in a written contract, written agreement or because of a permit issued by a state or political subdivision, that such person or organization be added as an additional insured on your policy, provided the injury or damage occurs subsequent to the execution of the contract or agreement, or the issuance of the permit. A person or organization is an additional insured under this provision only for that period of time required by the contract, agreement or permit.

f. Any Other Party

(1) Any other person or organization who is not an insured under Paragraphs a. through e. above, but only with respect to liability for "bodily injury, "property damage" or "personal and advertising injury" caused, in whole or in part, by your acts or omissions or the acts or omissions of those acting on your behalf:

(a) In the performance of your ongoing operations;

(b) In connection with your premises owned by or rented to you; or

(c) In connection with "your work" and included within the "products- completed operations hazard, but only if

(I) The written contract or written agreement requires you to provide such coverage to such additional insured; and

(II) This Coverage Part provides coverage for "bodily injury" or "property damage" included within the "products-completed operations hazard.

(2) With respect to the insurance afforded to these additional insureds, this insurance does not apply to: "Bodily injury, "property damage" or "personal and advertising injury" arising out of the rendering of, or the failure to render, any professional architectural, engineering or surveying services, including: inspection, or engineering

E.5. Separation of Insureds

Except with respect to the Limits of Insurance, and any rights or duties specifically assigned in this policy to the first Named Insured, this insurance applies:

a. As if each Named Insured were the only Named Insured; and

b. Separately to each insured against whom a claim is made or "suit" is brought.

E.7.b.(7).(b) Primary And Non-Contributory To Other Insurance When Required By Contract

If you have agreed in a written contract, written agreement or permit that this insurance is primary and non-contributory with the additional insured's own insurance, this insurance is primary and we will not seek contribution from that other insurance.

E.8.b. Waiver Of Rights Of Recovery (Waiver Of Subrogation)

If the insured has waived any rights of recovery against any person or organization for all or part of any payment, including Supplementary Payments, we have made under this Coverage Part, we also waive that right, provided the insured waived their rights of recovery against such person or organization in a contract, agreement or permit that was execute I prior to the injury or damage.

EXCERPTS FROM CA 00001 (1001) HARTFORD BUSINESS AUTO COVERAGE

Insured: LCA Architects, Inc. Policy Number:57UEGHS9127 Policy Effective Dates: 05/30/2015 Additional Insured:

NAME OF ADDITIONAL INSURED PERSON(S) OR ORGANIZATION(S), CONT: Oakland Unified School District, the Construction Manager, their representatives, consultants, trustees, officars, officials, employees, agents, and volunteers

Additional Insured: SECTION II – LIABILITY COVERAGE

1. WHO IS AN INSURED: The following are "insureds"

c. Anyone liable for the conduct of an "insured"...but only to the extent of that liability.

Primary Insurance: SECTION IV - BUSINESS AUTO CONDITIONS

B. General Conditions - 5. Other Insurance

a. For any covered "auto" you own, this Coverage Form provides primary insurance. For any covered "auto" you don't own, the insurance provide by this Coverage Form is excess over any other collectible insurance.

c. Regardless of the provisions of paragraph a. above, this Coverage Form's Liability Coverage is primary for any liability assumed under an "insured contract".

Cross Liability Clause: SECTION V – DEFINITIONS

G. "Insured" means any person or organization qualifying as an insured in the Who is An Insured provision of the applicable coverage. Except with respect to the Limit of Insurance, the coverage afforded applies separately to each insured who is seeking coverage or against whom a claim or "sult" is brought.

一時に、ためためには利用的

EXCERPTS FROM HA9916 (0302) HARTFORD COMMERCIAL AUTOMOBILE BROAD FORM ENDORSEMENT

15. WAIVER OF SUBROGATION – We waive any right of recovery we may have against any person or organization with whom you have a written contract that requires such waiver because of payments we make for damages under this Coverage Form.

LCA Architects, Inc. Insured:

WZP81030487 Policy Number:

Effective Date: 01/01/2016

THIS ENDORSEMENT CHANGES THE POLICY. PLEASE READ IT CAREFULLY.

WAIVER OF OUR RIGHT TO RECOVER FROM **OTHERS ENDORSEMENT - CALIFORNIA**

We have the right to recover our payments from anyone flable for an injury covered by this policy. We will not enforce our right against the person or organization named in the Schedule. (This agreement applies only to the extent that you perform work under a written contract that requires you to obtain this agreement from us.)

You must maintain payroll records accurately segregating the remuneration of your employees while engaged in the work described in the Schedule.

The additional premium for this endorsement shall be otherwise due on such remuneration.

% of the California workers' compensation premium

Job Description

SCHEDULE

Person or Organization

Oakland Unified School District Division of Facilities Planning & Mgmt 955 High Street Oakland, CA 94601-0000

PERSON(S) OR ORGANIZATION(S), CONT: Oakland Unified School District, the Construction Manager, their representatives, consultants, trustees, officers, officials, employees, agents, and volunteers

Countersigned by Michile

Authorized Representative

Form WC 04 03 06 **Process Date:**

(1) Printed in U.S.A.

Policy Expiration Date:

OAKLAND UNIFIED SCHOOL DISTRICT

AGREEMENT FOR ARCHITECTURAL SERVICES ROUTING FORM

| | | Рго | ject Information | | | | | | |
|--|--|--|---|---------------------|--|-----------------------|--|--|--|
| Project Name | Fremont H | igh School Replacemen | t | Site | 302 | 12.24 | | | |
| | | toge a constrained as a city needs constraints | asic Directions | | | | | | |
| Servic | es cannot be | provided until the contra | | and a Pure | chase Orde | r has b | een issued. | | |
| and the second s | Provide the second s | al liability insurance, includ | and the second se | the second second | ARA'S STREET, STREET, | | the second state of the se | | |
| Checklist | Workers comp | ensation insurance certification | ation, unless vendor is | s a sole pre | ovider | | | | |
| n and the | | Cont | ractor Information | | | 11.97%) | | | |
| ontractor Name | Loving an | d Campos (LCA) Architect | | act Carl | Campos | and the second second | | | |
| USD Vendor ID | | a bamped (Eory / Tollico | Agency's Contact Carl Campos Title Architect of Record | | | | | | |
| treet Address | the second statement of the se | adway Street, Suite 800 | | | | | CA Zip 94612 | | |
| elephone 510-272 | | the set of the second sec | Policy Expires | | | | 016 | | |
| ontractor Histor | Contraction of the local distance | sly been an OUSD contrac | ctor? X Yes 🗌 No 📗 | Worked | d as an OUS | D emp | loyee? 🗌 Yes X N | | |
| USD Project # | 13159 | un, nhānā — altalsmēti Romiti. Romina ar statstatu | N. CATSHOL (Delm) | And the state | Constant State | 2,013,0 | | | |
| | | ne avera preparente da successi dantes | Term | | | NUMBER OF | | | |
| Date Work Wi | ll Begin | 3.23.2011 | Date Work Will | | start date) 12 | | | | |
| | | 1-27-2016 | (not more than 5 ye | ars from sta | | | 1-2020 | | |
| | | Co | mpensation | | | | in an ann an ann an an an an an an an an | | |
| Total Contract | Amount | \$ | Not To Exceed | | | \$5,316,000.00 | | | |
| Pay Rate Per | the second se | \$ | If Amendment, Changed Amount | | | \$ | | | |
| Other Expense | the second s | | Requisition Number | | | | | | |
| If you are at | | | get Information | a production of the | | | | | |
| Resource # | the state of the second st | nd a contract using LEP funds | s, please contact the Sta Org Key | ie and Fede | ederal Office <u>before</u> com Object Code | | pleting requisition. Amount | | |
| 9350 | Me | asure J | 3029905810 | | 6215 | | \$2,658,000.00 | | |
| 9450 | Me | asure J | 3029905812 | | 6215 | | \$2,658,000.00 | | |
| Here and the second | de la cela | Approval and Rou | ting (in order of app | roval stor | | and the | Line and the second second | | |
| ervices cannot be | provided before | the contract is fully approved | and the second se | | | ument a | ffirms that to your | | |
| The State of Children of the | Charles Contracted in Sec. | ed before a PO was issued. | Dhave | F40 | E9E 7040 | | F40 F0F 99-10 | | |
| Division Head Director, Facilities Planning and Management | | and Management | Phone | 510- | 0-535-7038 | | Fax 510-535-7082 | | |
| Simplying 1 Milling | | | | | | | | | |
| General Cou | insel. Departme | ny of Epcilities Planning and | Management | Date App | loved | HAL | d | | |
| Signature | M | W | Date Approved 37/ | | | 2,1 | 11.1 | | |
| 1 Concernance | Ity Chief Facilit | ies Planking and Manageme | ant | L Date App | | 14 | 112 | | |
| Signature | PA | | Date Approved | | | 3-4-16 | | | |
| | tions Officer, Bo | ard on Epucation | · · · · · · · · · · · · · · · · · · · | 1 | | 1 | 110 | | |
| Chief Opera | | THUR | and the second second | Date App | bevore | 3-16 | -16 | | |
| the second se | | | | | | ~ ~ ~ | | | |
| . Signature | oard of Education | on | | (Leunia) | 0.4976 | | S. A. HERRY | | |
| . Signature | oard of Education | on | | Date Apr | | | | | |