

Board Office Use: Legislative File Info.	
File ID Number	15-0540
Introduction Date	4-22-15
Enactment Number	15-0492
Enactment Date	4/22/15 <i>ajs</i>



OAKLAND UNIFIED
SCHOOL DISTRICT
Community Schools. Thriving Students

Memo

To Board of Education

From Antwan Wilson, Superintendent and Secretary, Board of Education
By: Mia Settles-Tidwell, Chief Operations Officer *MST*
LJS Lance Jackson, Interim Deputy Chief, Facilities Planning and Management

Board Meeting Date April 8, 2015 *22nd Apr*

Subject Small Architectural Contract - Urban Design Consulting - Parker Elementary School Turf Replacement Project

Action Requested Approval by the Board of Education of an Small Architectural Contract with Urban Design Consulting for Design Services on behalf of the District at the Parker Elementary School Turf Replacement Project, in an amount not-to exceed \$149,289.15. The term of this Agreement shall commence on April 8, 2015 and shall conclude no later than December 31, 2015.

Background Part of site improvements for Parker Elementary School.

Local Business Participation Percentage 100.00%

Strategic Alignment Among the key purposes of the District's Facilities Master Plan is to provide an academic environment for the Oakland community that will give every student, educator, and community member using our facilities the best possible opportunity for learning.

Through implementation of the Facilities Master Plan, the District intends to improve the District's facilities in terms of structural integrity, safety, reliability of operating (mechanical) systems, access to modern resources, number and type of appropriate laboratories and specialized instruction rooms, opportunities for physical education, and attractiveness, such that the Oakland Public Schools are second to none. Operation of the District schools under the planned approach is intended to ensure safety, cleanliness, and orderliness for all individuals participating in the learning process.

The basic facility needs of students such as proper lighting, functional roofs, noise control and well maintained buildings, not only convey the message that we value our students and teachers but may foster a sense of school pride and community ownership which may improve attitudes towards learning. The implementation of the Facilities Master Plan is our first step in that direction.

Recommendation

Approval by the Board of Education of an Small Architectural Contract with Urban Design Consulting for Design Services on behalf of the District at the Parker Elementary School Turf Replacement Project, in an amount not-to exceed \$149,289.15. The term of this Agreement shall commence on April 8, 2015 and shall conclude no later than December 31, 2015.

Fiscal Impact

Measure J

Attachments

- Independent Consultant Agreement including scope of work
- Consultant Proposal
- Certificate of Insurance

**AGREEMENT FOR ARCHITECTURAL SERVICES
BY AND BETWEEN
OAKLAND UNIFIED SCHOOL DISTRICT
AND**

Urban Design Consulting

This Agreement for Architectural Services is made as of the 4th day of February 2015, between the **Oakland Unified School District**, a California public school district ("District"), and Urban Design Consulting ("Architect") (individually a "Party" and collectively the "Parties"), for the following project ("Project"):

Parker Elementary School, located at 7929 Ney Avenue, Oakland, CA 94605.

WITNESSETH, that for and in consideration of the mutual covenants herein contained, the Parties hereto agree as follows:

Definitions

- 1.1. In addition to the definitions above, the following definitions for words and phrases shall apply when used in this Agreement, including all Exhibits:
 - 1.1.1. **Agreement**: The Agreement consists exclusively of this document and all identified exhibits attached and incorporated by reference.
 - 1.1.2. **Architect**: The architect listed in the first paragraph of this Agreement, including all Consultants to the Architect.
 - 1.1.3. **As-Built Drawings ("As-Builts")**: Any document prepared and submitted by District's contractor(s) that details on a Conforming Set, the actual construction performed during the Project, including changes necessitated by change orders.
 - 1.1.4. **Bid Set**: The plans, drawings, and specifications at the end of the Construction Documents Phase that DSA has approved and that the District can use to go out to bid for construction of the Project.
 - 1.1.5. **Conforming Set**: The plans, drawings, and specifications at the end of the Bidding Phase that incorporate all addenda, if any, issued during the Bidding Phase. The Architect shall ensure that DSA has approved all revisions to the Bid Set that are incorporated onto the Conforming Set and for which DSA approval is required.
 - 1.1.6. **Consultant(s)**: Any and all consultant(s), sub-consultant(s), subcontractor(s), or agent(s) to the Architect.
 - 1.1.7. **District**: The **Oakland Unified School District**.
 - 1.1.8. **DSA**: The Division of the State Architect.
 - 1.1.9. **Project Budget**: The total amount indicated by the District for the entire Project plus all other costs, including design, construction, administration, financing, and all other costs.
 - 1.1.10. **Record Drawings**: A final set of drawings prepared by the Architect based upon marked-up prints, drawings, and other data furnished to Architect by Contractor that

incorporates all changes from all As-Builts, sketches, details, and clarifications.

1.1.11. **Service(s)**: All labor, materials, supervision, services, tasks, and work that the Architect is required to perform and that are required by, or reasonably inferred from, the Agreement, and that are necessary for the design and completion of the Project.

1.1.12. **Visually Verify**: To verify to the fullest extent possible by physical inspection and reasonable investigation and without any destructive action.

Article 2. Scope, Responsibilities, and Services of Architect

2.1. Architect shall provide the Services as described in **Exhibit "A,"** commencing with receipt of a written Notice to Proceed or authorization from District to perform Services requested hereunder. **Commencing April 8, 2015 and concluding no later than December 31, 2015**

2.2. Architect represents that the Architect has no existing interest and will not acquire any interest, direct or indirect, which could conflict in any manner or degree with the performance of Services required under this Agreement and that no person having any such interest shall be employed by Architect.

2.3. Architect shall comply with Education Code section 17302(a) and agrees that any plans and/or specifications included in the Services shall be prepared under the supervision of licensed personnel, and that licensed personnel shall be in "responsible charge" of persons who observe the construction.

Completion of Services

2.4. The Architect shall commence Services under this Agreement upon receipt of a Notice to Proceed and shall prosecute the Services diligently as described in **Exhibit "A,"** so as to proceed with and complete the Services in compliance with the time as specified in the notice, if any.

Article 3. Compensation and Value of Agreement

3.1. District shall pay Architect for all Services contracted for under this Agreement on a time and materials basis. The total compensation paid Architect pursuant to this Agreement may not exceed **One hundred forty-nine thousand, two hundred eighty-nine dollars and fifteen cents (\$149,289.15).**

3.2. Architect shall notify District if District requested services or reimbursables will exceed the NA Dollars (\$____) limit of this Agreement. If any work is performed by Architect without the prior written authorization of District, District shall not be obligated to pay for such work. The Parties may, by written agreement, increase the monetary limit of this Agreement.

3.3. Payment for the Work shall be made for all undisputed amounts in monthly installment payments within thirty (30) days after the Architect submits an invoice to the District for Work actually completed and after the District's written approval of the Work, or the portion of the Work for which payment is to be made.

3.4. **Expenses.** District shall not be liable to Architect for any costs or expenses paid or incurred by Architect in performing Services for District.

Article 4. Ownership of Data

- 4.1. Pursuant to Education Code section 17316, this Agreement creates a non-exclusive and perpetual license for District to use, at its discretion, all plans, including, but not limited to, Record Drawings, specifications, and estimates that the Architect or its consultants, prepares or causes to be prepared pursuant to this Agreement.
- 4.2. The Architect retains all rights to all copyrights, designs, and other intellectual property embodied in the plans, Record Drawings, specifications, estimates, and other documents that the Architect or its consultants prepares or causes to be prepared pursuant to this Agreement.
- 4.3. The Architect shall perform the Services and prepare all documents under this Agreement with the assistance of Computer Aided Design Drafting (CADD) (e.g., AutoCAD) Technology. The Architect shall deliver to the District, on request, a "thumb" drive and/or compact disc with these documents that is compatible with AutoCAD. As to any drawings that Architect provides in a CADD file format, the District acknowledges that anomalies and errors may be introduced into data when it is transferred or used in a computer environment, and that the District should rely on hard copies of all documents.
- 4.4. In order to document exactly what CADD information was given to the District, Architect and District shall each sign a "hard" copy of reproducible documents that depict the information at the time Architect produces the CADD information. District agrees to release Architect from all liability, damages, and/or claims that arise due to any changes made to this information by anyone other than the Architect or Consultant(s) subsequent to it being given to the District.
- 4.5. Following the termination of this Agreement, for any reason whatsoever, the Architect shall promptly deliver to the District upon written request and at no cost to the District the following items (hereinafter "Instruments of Service") in electronic format (Microsoft Word) which the District shall have the right to utilize in any way permitted by statute:
 - 4.5.1. One set of the Contract Documents, including the bidding requirements, specifications, and all existing cost estimates for the Project, in hard copy, reproducible format.
 - 4.5.2. One set of fixed image CADD files in DXF format of the drawings that are part of the Contract Documents.
 - 4.5.3. One set of non-fixed image CADD drawing files in DXF and/or DWG format of the site plan, floor plans (architectural, plumbing, structural mechanical, and electrical), roof plan, sections, and exterior elevations of the Project.
 - 4.5.4. All finished or unfinished documents, studies, reports, calculations, drawings, maps, models, photographs, technology data, and reports prepared by the Architect under this Agreement.
- 4.6. In the event the District changes or uses any fully or partially completed documents without the Architect's knowledge and participation, the District agrees to release Architect of responsibility for such changes, and shall indemnify, defend, and hold the Architect harmless from and against any and all claims, liabilities, suits, demands, losses, costs, and expenses including, but not limited to, reasonable attorneys' fees, on account of any damages or losses to property or persons, including injuries or death, or economic losses, arising out of that change or use except to the extent the Architect is found to be liable in a

forum of competent jurisdiction. In the event District uses any fully or partially completed documents without the Architect's full involvement, the District shall remove all title blocks and other information that might identify the Architect and the Architect's consultants.

Article 5. Termination of Contract

- 5.1. If Architect fails to perform Architect's duties to the satisfaction of the District and as required by this Agreement, or if Architect fails to fulfill in a timely and professional manner Architect's material obligations under this Agreement, or if Architect shall violate any of the material terms or provisions of this Agreement, the District shall have the right to terminate this Agreement, in whole or in part, effective immediately upon the District giving written notice thereof to the Architect. In the event of a termination pursuant to this subdivision, Architect may invoice District for all Services performed until the notice of termination, but District shall have the right to withhold payment and deduct any amounts equal to the District's costs because of Architect's actions, errors, or omissions that caused the District to terminate this Agreement. The District may, at its discretion, provide the Architect time to cure its default or breach.
- 5.2. District shall have the right in its sole discretion to terminate this Agreement for its own convenience. In the event of a termination for convenience, Architect may invoice District and District shall pay all undisputed invoice(s) for Services performed until the District's notice of termination.
- 5.3. Except as indicated in this Article, termination shall have no effect upon any of the rights and obligations of the Parties arising out of any transaction occurring prior to the effective date of such termination.
- 5.4. The Architect has the right to terminate this Agreement if the District does not fulfill its material obligations under this Agreement. Such termination shall be effective after receipt of written notice from Architect to the District. Architect may invoice District and District shall pay all undisputed invoice(s) for Services performed until the Architect's notice of termination.
- 5.5. If, at any time in the progress of the Design of the Project, the governing board of the District determines that the Project should be terminated, the Architect, upon written notice from the District of such termination, shall immediately cease Services on the Project. The District shall pay the Architect only the costs associated with the Services provided since the last invoice that has been paid and up to the notice of termination.
- 5.6. If the District suspends the Project for more than one hundred twenty (120) consecutive days, the Architect shall be compensated for Services performed prior to notice of that suspension. When the Project is resumed, the schedule shall be adjusted and the Architect's compensation shall be equitably adjusted to provide for expenses incurred in the resumption of the Architect's Services. If the District suspends the Project for more than two (2) years, the Architect may terminate this Agreement by giving written notice.

Article 6. Indemnity/Architect Liability

- 6.1. To the furthest extent permitted by California law, Architect shall defend, indemnify, and hold free and harmless the District, its agents, representatives, officers, consultants, employees, trustees, and volunteers ("Indemnified Parties") from any and all claims, demands, causes of action, costs, expenses, liability, loss, damage, or injury of any kind, in law or equity, to property or persons, including personal injury and/or death ("Claim(s)"), to the extent that the Claim(s) arise out of, pertain to, or relate to the negligence,

recklessness, errors or omissions, or willful misconduct of Architect, its directors, officials, officers, employees, contractors, subcontractors, consultants, subconsultants or agents, directly or indirectly, arising out of, connected with, or resulting from the performance of the Services, the Project, or this Agreement, including without limitation the payment of all consequential damages. This indemnity excludes Architect's liability as to the active or sole negligence or willful misconduct of the District.

Article 7. Mandatory Mediation for Claims

- 7.1. The Parties hereto agree prior to commencing any legal action relating to any Claim, as defined herein, to submit the Claim to a mandatory good-faith mediation process ("Mediation"). The Parties' expectations are that if the Claim is made by a third party (e.g., a contractor), that the third party will be a participant in that Mediation. The Parties agree that any statute of limitations applicable to any Claim shall be tolled for the period from the date a Party requests Mediation through the tenth (10th) day after termination of the Mediation, unless otherwise agreed to by the Parties.
- 7.2. Except as set forth below, the Parties agree to refrain from filing, maintaining, or prosecuting any action related to the Claim during the pendency of the Mediation provided that the Mediation must commence within thirty (30) days after a Party makes written demand to the other for Mediation.
- 7.3. The Parties shall participate in a minimum of one full-day mediation session before the Mediation may be declared unsuccessful and terminated by either Party. The Mediation shall be conducted in accordance with such rules as the Parties agree upon, or in the absence of agreement, in accordance with the Commercial Mediation Rules of JAMS/Endispute. Evidence of anything said, any admissions made, or any documents prepared in the course of the Mediation shall not be admissible in evidence or subject to discovery in any court action pursuant to Evidence Code Section 1152.5.
- 7.4. The Parties shall mutually agree to the selection of a mediator who is an attorney that is experienced in public works construction claims. If the Parties are unable to agree upon a mediator, then the mediator shall be appointed by JAMS/Endispute.
- 7.5. The Mediation shall take place at a location within twenty (20) miles of the District's administrative office. The mediator's fees and administrative fees, if any, shall be split equally between the Parties, but, unless otherwise agreed to in writing, each Party shall bear its own attorney's fees.
- 7.6. If any Party commences a legal action without first attempting to resolve the Claim as required by this Article, that Party shall be in breach of this Agreement and shall not be entitled to recover attorney's fees that might have otherwise been recoverable.
- 7.7. This mandatory mediation process shall only apply to Claims pursuant to the Architect Indemnity provision herein and shall not apply to any disputes to be resolved pursuant to the Alternative Dispute Resolution provisions herein.

Article 8. Fingerprinting

Pursuant to Education Code section 45125.2, District has determined on the basis of scope of Services in this Agreement of this Project, that Architect, Consultants, and their employees will have only limited contact with pupils at most. Architect shall promptly notify District in writing of any facts or circumstances which might reasonably lead District to determine that contact will be more than limited as defined by Education Code section

45125.1(d).

Article 9. Responsibilities of the District

- 9.1. The District shall examine the documents submitted by the Architect and shall render decisions so as to avoid unreasonable delay in the process of the Architect's Services.
- 9.2. The District shall verbally or in writing advise the Architect if the District becomes aware of any fault or defect in the Project, including any errors, omissions or inconsistencies in the Architect's documents. Failure to provide such notice shall not relieve Architect of its responsibility therefore, if any.
- 9.3. Unless the District and the Architect agree that a hazardous materials consultant shall be a Consultant of the Architect, the District shall furnish the services of a hazardous material consultant or other consultants when such services are requested in writing by Architect and deemed necessary by the District or are requested by the District. These services shall include: asbestos and lead paint survey; abatement documentation; and specifications related to said matters which are to be incorporated into bid documents prepared by Architect. If the hazardous materials consultant is furnished by the District and not a consultant of the Architect, the specifications shall include a note to the effect that they are included in the Architect's bid documents for the District's convenience and have not been prepared or reviewed by the Architect. The note shall also direct questions about the specifications to its preparer.
- 9.4. District personnel and/or its designated representatives shall coordinate with Architect as may be requested and desirable for the coordination or management of work related to the Project.
- 9.5. The District shall provide to the Architect all relevant information it knows it possesses regarding the Project that the Architect needs to perform its Services. The District shall provide this information and its decisions required under this Agreement in a timely manner and to avoid unreasonable delay in the Project.

Article 10. Liability of District

- 10.1. Other than as provided in this Agreement, District's financial obligations under this Agreement shall be limited to the payment of the compensation provided for in this Agreement. Notwithstanding any other provision of this Agreement, in no event shall District be liable, regardless of whether any claim is based on contract or tort, for any special, consequential, indirect, or incidental damages including, but not limited to, lost profits or revenue, arising out of or in connection with this Agreement for the Services performed.
- 10.2. District shall not be responsible for any damage to persons or property as a result of the use, misuse, or failure of any equipment used by Architect, or by its employees, even though such equipment may be furnished or loaned to Architect by District.

Article 11. Nondiscrimination

- 11.1. Architect agrees that no discrimination shall be made in the employment of persons under this Agreement because of the race, religious creed, color, national origin, ancestry, physical disability, mental disability, medical condition, genetic information, marital status, sex, gender, gender identity, gender expression, age, sexual orientation, or military and veteran

status of such person.

- 11.2. Architect shall comply with any and all applicable regulations and laws governing nondiscrimination in employment.

Article 12. Insurance

- 12.1. The Architect shall procure and maintain at all times it performs any portion of Services the following insurance with minimum limits equal to the amount indicated below.

12.1.1. Commercial General Liability and Automobile Liability Insurance.

Commercial General Liability Insurance and Any Auto Automobile Liability Insurance that shall protect the Architect, the District, and the State from all claims of bodily injury, property damage, personal injury, death, advertising injury, and medical payments arising from or in connection with the performance of any portion of the Services. (Form CG 0001 and CA 0001, or forms substantially similar, if approved by the District.)

- 12.1.2. Workers' Compensation and Employers' Liability Insurance.** Workers' Compensation Insurance and Employers' Liability Insurance for all of Architect's employees performing any portion of the Services. In accordance with provisions of section 3700 of the California Labor Code, the Architect shall be required to secure workers' compensation coverage for its employees. If any class of employee or employees engaged in performing any portion of the Services under this Agreement are not protected under the Workers' Compensation Statute, adequate insurance coverage for the protection of any employee(s) not otherwise protected must be obtained before any of those employee(s) commence performing any portion of the Services.

- 12.1.3. Professional Liability (Errors and Omissions).** Professional Liability (Errors and Omissions) Insurance as appropriate to the Architect's profession.

Type of Coverage	Minimum Requirement
Commercial General Liability Insurance , including Bodily Injury, Personal Injury, Property Damage, Advertising Injury, and Medical Payments	\$ 1,000,000
Each Occurrence	\$ 1,000,000
General Aggregate	
Automobile Liability Insurance - Any Auto	
Each Occurrence	\$ 1,000,000
General Aggregate	\$ 1,000,000
Professional Liability	\$ 1,000,000
Workers Compensation	Statutory Limits
Employer's Liability	\$ 1,000,000

- 12.2. **Proof of Carriage of Insurance.** The Architect shall not commence performing any portion of the Services until all required insurance has been obtained and certificates indicating the required coverage have been delivered in duplicate to the District and approved by the District. Certificates and insurance policies shall include the following:

- 12.2.1. A clause stating: "This policy shall not be canceled or reduced in required limits of liability or amounts of insurance until notice has been mailed to the District,

stating date of cancellation or reduction. Date of cancellation or reduction shall not be less than thirty (30) days after date of mailing notice.”

12.2.2. Language stating in particular those insured, extent of insurance, location and operation to which insurance applies, expiration date, to whom cancellation and reduction notice will be sent, and length of notice period.

12.2.3. An endorsement stating that the District and the State and their agents, representatives, employees, trustees, officers, and volunteers are named additional insured under all policies except Workers’ Compensation Insurance, Professional Liability, and Employers’ Liability Insurance. An endorsement shall also state that Architect’s insurance policies shall be primary to any insurance or self-insurance maintained by District.

12.2.4. All policies except the Professional Liability Policy shall be written on an occurrence form.

12.3. **Acceptability of Insurers.** Insurance is to be placed with insurers with a current A.M. Best’s rating of no less than A:VII, unless otherwise acceptable to the District.

Article 13. Covenant Against Contingent Fees

Architect warrants that it has not employed or retained any company or person, other than a bona fide employee working solely for the Architect, to solicit or secure this Agreement, and that it has not paid or agreed to pay any company or person, other than a bona fide employee working solely for the Architect, any fee, commission, percentage, brokerage fee, gift, or any other consideration contingent on or resulting from the award or making of this Agreement. For breach or violation of this warranty, the District shall have the right to annul this Agreement without liability, or in its discretion, to deduct from the contract price or consideration, or to recover, the full amount of such compensation, fee, commission, percentage fee, gift, or contingency.

Article 14. Entire Agreement/Modification

This Agreement, including the Exhibits incorporated by reference into this Agreement, supersedes all previous contracts and constitutes the entire understanding of the Parties hereto. Architect shall be entitled to no other benefits than those specified herein. No changes, amendments, or alterations shall be effective unless in writing and signed by both Parties. Architect specifically acknowledges that in entering this Agreement, Architect relies solely upon the provisions contained in this Agreement and no others.

Article 15. Non-Assignment of Agreement

In as much as this Agreement is intended to secure the specialized Services of the Architect, Architect may not assign, transfer, delegate, or sublet any interest therein without the prior written consent of District and any such assignment, transfer, delegation, or sublease without the District’s prior written consent shall be considered null and void. Likewise, District may not assign, transfer, delegate, or sublet any interest therein without the prior written consent of Architect and any such assignment, transfer, delegation, or sublease without Architect’s prior written consent shall be considered null and void.

Article 16. Law/Venue

16.1. This Agreement has been executed and delivered in the State of California and the validity,

enforceability, and interpretation of any of the clauses of this Agreement shall be determined and governed by the laws of the State of California.

- 16.2. The county in which the District administration office is located shall be the venue for any action or proceeding that may be brought, or arise out of, in connection with or by reason of this Agreement.

Article 17. Alternative Dispute Resolution

17.1. Architect's Invoices

17.1.1. If the District disapproves of any portion or amount(s) of the Architect's invoices, the District shall within thirty (30) days of receipt by the District of any of the Architect's invoices, communicate to the Architect in writing, with reasonable detail, what portion or amount of the Architect's invoices that are disapproved for payment, what portion or amount of the Architect's invoices that are approved for payment, and the basis for the District's disapproval of the disputed portion(s) or amount(s) of the Architect's invoices ("Disputed Architect Invoice Detail").

17.1.2. If the Architect disagrees with the Disputed Architect Invoice Detail, the Architect shall communicate to the District in writing, and request to meet and confer in good faith with respect to any such disapproved portion or amount of the Architect invoices and the Disputed Architect Invoice Detail to determine if the dispute can be resolved. Such meet and confer communications shall include, but are not limited to, face-to-face meetings within thirty (30) days of the Architect's notice to the District with the appropriate District and Architect personnel as appropriate and necessary.

17.1.3. If the Parties cannot resolve the matter during this meet and confer process, the Parties shall handle the matter as a dispute as indicated herein.

- 17.2. Disputes between the parties arising out of this Agreement shall be resolved by the following processes:

17.2.1. **Negotiation.** The parties shall first attempt in good faith to resolve any controversy or dispute arising out of or relating to this Agreement by negotiation. The Parties' meet and confer process for any Disputed Architect Invoice Detail shall satisfy this negotiation requirement.

17.2.2. **Mediation.** Within thirty (30) days, but no earlier than fifteen (15) days, following the earlier of receipt of notice by one party by the other party of a demand for mediation, the parties shall submit the dispute to non-binding mediation administered by the AAA (or other agreed upon rules) under its construction industry mediation rules, unless waived by mutual stipulation of both parties.

17.2.3. **Litigation.** Disputes arising from this Agreement that cannot be settled through negotiation or mediation (after those processes have been exhausted) shall be litigated in the California Superior Court in the county in which the Project that is the subject of this Agreement is located.

- 17.3. Architect shall neither rescind nor stop the progress of its work pending the outcome of any dispute under this Agreement.

Article 18. Severability

If any term, covenant, condition, or provision of this Agreement is held by a court of competent jurisdiction to be invalid, void, or unenforceable, the remainder of the provisions hereof shall remain in full force and effect and shall in no way be affected, impaired, or invalidated thereby.

Article 19. Employment Status

- 19.1. Architect shall, during the entire term of Agreement, be construed to be an independent contractor and nothing in this Agreement is intended nor shall be construed to create an employer-employee relationship, a joint venture relationship, or to allow District to exercise discretion or control over the professional manner in which the Architect performs the Services which are the subject matter of this Agreement; provided always, however, that the Services to be provided by Architect shall be provided in a manner consistent with all applicable standards and regulations governing such Services.
- 19.2. Architect understands and agrees that the Architect's personnel are not and will not be eligible for membership in or any benefits from any District group plan for hospital, surgical, or medical insurance or for membership in any District retirement program or for paid vacation, paid sick leave, or other leave, with or without pay, or for other benefits which accrue to a District employee.
- 19.3. Should District, in its discretion, or a relevant taxing authority such as the Internal Revenue Service or the State Employment Development Department, or both, determine that Architect is an employee for purposes of collection of any employment taxes, the amounts payable under this Agreement shall be reduced by amounts equal to both the employee and employer portions of the tax due (and offsetting any credits for amounts already paid by Architect which can be applied against this liability). District shall then forward those amounts to the relevant taxing authority.
- 19.4. Should a relevant taxing authority determine a liability for past services performed by Architect for District, upon notification of such fact by District, Architect shall promptly remit such amount due or arrange with District to have the amount due withheld from future payments to Architect under this Agreement (again, offsetting any amounts already paid by Architect which can be applied as a credit against such liability).
- 19.5. A determination of employment status pursuant to the preceding paragraphs of this Article shall be solely for the purposes of the particular tax in question and, for all other purposes of this Agreement, Architect shall not be considered an employee of District. Notwithstanding the foregoing, should any court, arbitrator, or administrative authority determine that Architect is an employee for any other purpose, then Architect agrees to a reduction in District's liability resulting from this Agreement pursuant to principles similar to those stated in the foregoing paragraphs so that the total expenses of District under this Agreement shall not be greater than they would have been had the court, arbitrator, or administrative authority determined that Architect was not an employee.
- 19.6. Nothing in this Agreement shall operate to confer rights or benefits on persons or entities not a party to this Agreement.

Article 20. Warranty and Certification of Architect

- 20.1. Architect warrants and certifies that the Architect is properly certified and licensed under the laws and regulations of the State of California to provide the professional Services that it has herein agreed to perform.

- 20.2. Architect warrants and certifies that it is aware of the provisions of the California Labor Code that require every employer to be insured against liability for workers compensation or to undertake self-insurance in accordance with the provisions of that code, and it certifies that it will comply with those provisions before commencing the performance of the Services of this Agreement.
- 20.3. Architect warrants and certifies that it is aware of the provisions of the California Labor Code that require the payment of prevailing wage rates and the performance of other requirements on certain "public works" and "maintenance" projects ("Prevailing Wage Laws"). Since the Architect is performing Services as part of an applicable "public works" or "maintenance" project, and since the total compensation may be One Thousand Dollars (\$1,000) or more, the Architect agrees to fully comply with and to require its Consultant(s) to fully comply with all applicable Prevailing Wage Laws.

Article 21. Cost Disclosure - Documents And Written Reports

Architect shall be responsible for compliance with California Government Code section 7550, if the total cost of the Contract is over Five Thousand Dollars (\$5,000).

Article 22. Notices & Communications

Notices and communications between the Parties to this Agreement may be sent to the following addresses:

<p>District: Oakland Unified School District 955 High Street Oakland, CA 94608 Attn: Tadashi Nakadegawa</p>	<p>Architect: Urban Design Consulting 4400 Market Street, Suite 800 Oakland, CA 94608 Attn: Jason Ling</p>
---	--

Any notice personally given shall be effective upon receipt. Any notice sent by facsimile shall be effective the day after receipt. Any notice sent by overnight delivery service shall be effective the day after delivery. Any notice given by mail shall be effective three (3) days after deposit in the United States mail.

Article 23. Disabled Veteran Business Enterprise Participation

Pursuant to section 17076.11 of the Education Code, the District has a participation goal for disabled veteran business enterprises ("DVBEs") of at least three percent (3%), per year, of funds expended each year by the District on projects that use funds allocated by the State Allocation Board pursuant to the Leroy F. Greene School Facilities Act (the "Act"). This Project may use funds allocated under the Act. Therefore, to the extent feasible and pertaining to future hirings, the Architect, before it executes this Agreement, shall provide to the District certification of compliance with the procedures for implementation of DVBE contracting goals, appropriate documentation identifying the amount paid to DVBEs in conjunction with the contract, and documentation demonstrating the Architect's good faith efforts to meet these goals.

Article 24. District's Right to Audit

- 24.1. District retains the right to review and audit, and the reasonable right of access to Architect's and any Consultant's premises to review and audit the Architect's compliance with the provisions of this Agreement ("District's Right"). The District's Right includes the right to inspect, photocopy, and to retain copies, outside of the Architect's premises, of any and all

Project-related records and other information with appropriate safeguards, if such retention is deemed necessary by the District in its sole discretion. The District shall keep this information confidential, as allowed by applicable law.

- 24.2. The District's Right includes the right to examine any and all books, records, documents, and any other evidence of procedures and practices that the District determines are necessary to discover and verify that the Architect is in compliance with all requirements of this Agreement.
- 24.3. If there is a claim for additional compensation or for Extra Services, the District's Right includes the right to examine books, records, documents, and any and all other evidence and accounting procedures and practices that the District determines are necessary to discover and verify all direct and indirect costs, of whatever nature, which are claimed to have been incurred or anticipated to be incurred.
- 24.4. The Architect shall maintain complete and accurate records for a minimum of seven (7) years and in accordance with generally accepted accounting practices in the industry. The Architect shall make available to the District for review and audit all Project related accounting records and documents and any other financial data. Upon District's request, the Architect shall submit exact duplicates of originals of all requested records to the District.
- 24.5. The Architect shall include audit provisions in any and all of its subcontracts, and shall ensure that these sections are binding upon all Consultants.
- 24.6. Architect shall comply with these provisions within fifteen (15) days of the District's written request to review and audit any or all of Architect's Project-related records and information.

Article 25. Local, Small Local and Small Local Resident Business Enterprise Program (L/SL/SLRBE). Architect shall comply with the requirements of the District's L/SL/SLRBE Program, as applicable, which may require a fifty percent (50%) mandatory minimum local participation requirement in the performance of this Agreement. A copy of the District's L/SL/SLRBE Program can be obtained on the District website, at www.ousd.k12.ca.us, under the Facilities Planning & Management Department drop down menu, Bids and Requests for Proposals.


Article 26. Other Provisions

- 26.1. Neither the District's review of, approval of, nor payment for any of the Services required under this Agreement shall be construed to operate as a waiver of any rights under this Agreement, and Architect shall remain liable to the District in accordance with this Agreement for all damages to the District caused by Architect's failure to perform any of the Services furnished under this Agreement to the standard of care of the Architect for its Services, which shall be, at a minimum, the standard of care of architects performing similar work for California school districts in or around the same geographic area of the District.
- 26.2. Each Party warrants that it has had the opportunity to consult counsel and understands the terms of this Agreement and the consequences of executing it. In addition, each party acknowledges that the drafting of this Agreement was the product of negotiation, that no party is the author of this Agreement, and that this Agreement shall not be construed against any party as the drafter of the Agreement.
- 26.3. The Architect acknowledges that the District is a public agency that is subject to heightened curiosity by the news media and the public and that the Architect may not be apprised of all

facts surrounding the Project that Architect is working on. Accordingly, Architect shall promptly refer all inquiries from the news media or public concerning this Agreement or its performance under the Agreement to the District, and Architect shall not make any statements or disclose any documents to the media or the public relating to the performance under this Agreement or the effects caused thereby. If Architect receives a complaint from a citizen or member of the public concerning the performance or effects of this Agreement, it shall promptly inform the District of that complaint. In its sole discretion, the District shall determine the appropriate response to the complaint.

- 26.4. **Exhibit "A"** and all Certificates attached hereto are hereby incorporated by this reference and made a part of this Agreement.


Certification Regarding Debarment, Suspension, Ineligibility and Voluntary Exclusion: The District certifies to the best of its knowledge and belief, that it and its officials: Are not presently debarred, suspended, proposed for debarment, declared ineligible, or voluntarily excluded from covered transactions by any Federal department or agency according to Federal Acquisition Regulation Subpart 9.4, and by signing this contract, certifies that this vendor does not appear on the Excluded Parties List. <https://www.sam.gov/portal/public/SAM>

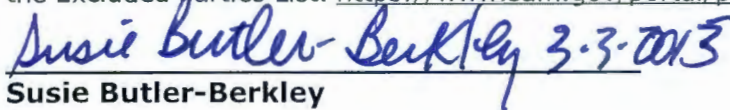
Susie Butler-Berkley
Contract Analyst

IN WITNESS WHEREOF, the parties hereto have executed this Agreement on the date(s) indicated below.


ACCEPTED AND AGREED on the date indicated below:

OAKLAND UNIFIED SCHOOL DISTRICT

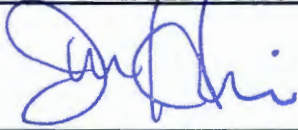


James Harris, President, Board of Education

4/23/15
Date

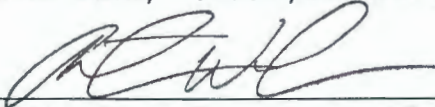

Antwan Wilson, Superintendent & Secretary, Board of Education

4/23/15
Date

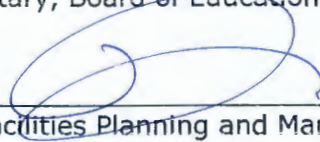

Lance Jackson, Interim Deputy Chief, Facilities Planning and Management

3/9/15
Date


ARCHITECT



By: Jason J. Ling
Its: Principal

3/3/2015
Date

APPROVED AS TO FORM:

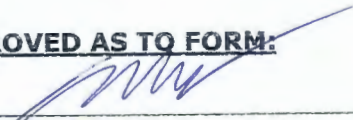

OUSD Facilities Legal Counsel

3.5.15
Date

**CERTIFICATION REGARDING DEBARMENT, SUSPENSION, INELIGIBILITY AND
VOLUNTARY EXCLUSION**

I am aware of and hereby certify that neither Urban Design Consulting Engineers [Type name of Architect] nor its principals are presently debarred, suspended, proposed for debarment, declared ineligible, or voluntarily excluded from participation in this transaction by any Federal department or agency. I further agree that I will include this clause without modification in all lower tier transactions, solicitations, proposals, contracts and subcontracts.

Where the Architect or any lower participant is unable to certify to this statement, it shall attach an explanation hereto.

IN WITNESS WHEREOF, this instrument has been duly executed by the Principal of the above named Architect on the 3 day of March 2015 ~~2014~~ for the purposes of submission of this Agreement.

By:



Signature

Jason J. Ling

Typed or Printed Name

Principal

Title

EXHIBIT "A"
SCOPE OF SERVICES

Architect's entire Proposal is **not** made part of this Agreement.

January 20, 2015
Oakland Unified School District
Attn: William Newby
955 High Street
Oakland, CA 94601

Email: William.Newby@ousd.k12.ca.us
Phone: 510-532-2802

Re: Proposal for Professional Services on the Parker K-8 Schoolyard Improvement Projects, Oakland, CA

Dear Wil,

As follow up to our conversations and my review of the selected Oakland Schoolyard Initiative preliminary improvement plan, Urban Design Consulting Engineers is pleased to present this proposal.

Urban Design Consulting Engineers is an open-culture consulting engineering firm dedicated to the success of our clients, team, and colleagues. Our mission is to connect projects with our synergetic, talented professionals who are passionate about smarter, better designs.

Our expertise is in multi-discipline civil engineering projects in the urban, suburban, and highway settings. We thrive in collaborations with School Districts, Landscape Architects, Architects, Developers, Cities, and California Department of Transportation (Caltrans) on site development, streetscape, joint trench, transportation, utility, and land development projects.

Our team of professionals provides services in:

- Agency Coordination
- Permit Assistance
- Project Management
- Base Mapping
- Conceptual Alternatives
- Conceptual Exhibits
- Civil Engineering Design
- Construction Documents
- Construction Support
- Owner Representation
- Conceptual Constructability Review
- QA/QC level Constructability Review of Plans & Specifications
- Job Site Monitoring and QA / QC
- Topographic Surveys
- Stormwater Design, QSP, QSD

For the subject project, we propose the following scope, schedule, and budget, with certain other parameters below.

SCOPE OF WORK

Limit of Work:

- As delineated in the attached Exhibit 1 "UDCE Limit of Work Exhibit, 1/15/2015"

Design Elements:

- Project elements annotated in Exhibit 1
- Field Surveying
- Geotechnical Exploration and Recommendations
- Civil Engineering
 - Overall coordination and Construction Documents
 - Grading and Drainage
 - Multi-Use Playfield, coordinate with manufacturer
 - Stormwater Management
 - Amphitheater
 - Track

- Relocate Basketball Courts
- Landscape Architect
 - Materials and Products selection
 - Landscape Layout
 - Planting
 - Irrigation
- DSA Processing and Fee

Phases:

- Design Development / Construction Documents 65%, Construction Documents 100%, Limited Construction Support Services (responding to RFI's and Submittals during construction)

Schedule: See Project Schedule, dated 1/15/2015

Basic Services

1. Design Development / Construction Documents 65%
 - 1.1. See Task descriptions in Project Estimate
2. Construction Documents (100%, stamped and signed)
 - 2.1. See Task descriptions in Project Estimate
 - 2.2. Prepare Plans
 - Existing Condition Plan
 - Demolition Plan
 - Site Plan
 - Grading Plan
 - Utility Plan
 - Utility Profiles
 - Construction Details
 - Erosion Control (basic) Plan
 - Landscape Layout Plan
 - Landscape Details
 - Planting Plan
 - Planting Details
 - Irrigation Plan
 - Irrigation Details
 - Specifications
3. Construction Administration
 - 3.1. See Task descriptions in Project Estimate

Optional Services

- Vacuum extraction potholing
- Storm Water Pollution Prevention Plan prepared by a Qualified Stormwater Pollution Prevention Plan Developer (QSD)

Excluded services

- Application and Permit fees. (DSA Fee included)
- Design of Site Lighting, Signing, project mitigation measures, and all other work not specified.



Reimbursable expenses

Reimbursable expenses billed as a separate item on the professional service invoices. Reimbursable expenses include printing, mail, and deliveries. An estimate of these reimbursable expenses has been included in the Project Estimate.

Other parameters

Any services not included above shall be considered Additional Services and shall be paid for by the Client in addition to the compensation for Basic Services. Additional Services shall only be provided if authorized in writing by Client. Additional Services shall include, but not be limited to:

- Making revisions to drawings, specifications, or other documents when such revisions are, a) inconsistent with approvals or instructions previously given by Client; b) required by revision of codes, laws or regulations subsequent to the preparation of such documents; or c) due to changes required as a result of Client's failure to render decisions in a timely manner.
- Providing services required due to significant changes in the project, including but not limited to, size, quality, complexity, schedule, or method of contracting for construction.
- Preparing drawings, specifications, or other documents and providing other services in connection with construction change orders.
- Providing services in connection with substitutions proposed by the construction contractor.
- Providing services made necessary by default of the construction contractor, or by major defects of deficiencies in the work of the construction contractor.
- Providing services in evaluating an extensive number of claims submitted by the construction contractor or others in connection with the work.
- Providing services in connection with a public hearing, arbitration proceeding, or legal proceeding except where Consultant is a party thereto.
- Preparing documents for alternate, separate, or sequential bids.

Additional Services will be performed on a time and materials basis per Urban Design Consulting Engineer's Fee Schedule in effect at time services are performed, or for a mutually agreed upon lump sum, as negotiated by Client and Consultant prior to commencing such services.

Please contact us if you have any questions. If you are in agreement with the above and would like to proceed with the project, please provide us with your preferred agreement for review. Alternatively, we could provide our standard agreement.

We look forward to helping make this project a success!

Sincerely,
Urban Design Consulting Engineers

A handwritten signature in blue ink, appearing to read 'Jason J. Ling', is written over a faint, larger version of the signature.

Jason J. Ling, PE, PMP, QSD, Principal

Attachment:

Exhibit 1, UDCE Limit of Work, 1/15/2015

Project Schedule, 1/15/2015

Project Estimate, 1/20/2015

Fee Schedule 2015

Subconsultant Proposals

Field Survey – PLS Surveys, Oakland

Environmental – ACC Environmental, Inc., Oakland



Landscape Architect – Golden Associates, Oakland
Geotechnical Engineer – Lai & Associates, Pleasanton

Firm Profile

Resumes

Jason Ling

Dean Pontzious

Michael Khaykin

Recent and Relevant Experience



Option C:

Notes:

Amphitheater - Area to be used for outdoor assembly, classes and daily line up. Lines to be expanded for three new grades. Back wall of structure available for murals and/or mosaics.

Track - Shall be approximately 10' wide AC paving with option to paint. It should accommodate walking and running as well as fitness testing. Path shall be lined with shade trees.

Play Field - Multi-use play field to be artificial turf and accessible to all grades. Field shall accommodate football, soccer, softball and kickball.

Basketball Courts - Relocate courts as shown with new striping and goals.

Existing Play Structure - to remain.

Existing fire hydrants - Truck access to these standby hydrants should be maintained.

NOT TO SCALE

PARKER K-8 SCHOOLYARD IMPROVEMENT PLAN

OAKLAND UNIFIED SCHOOL DISTRICT

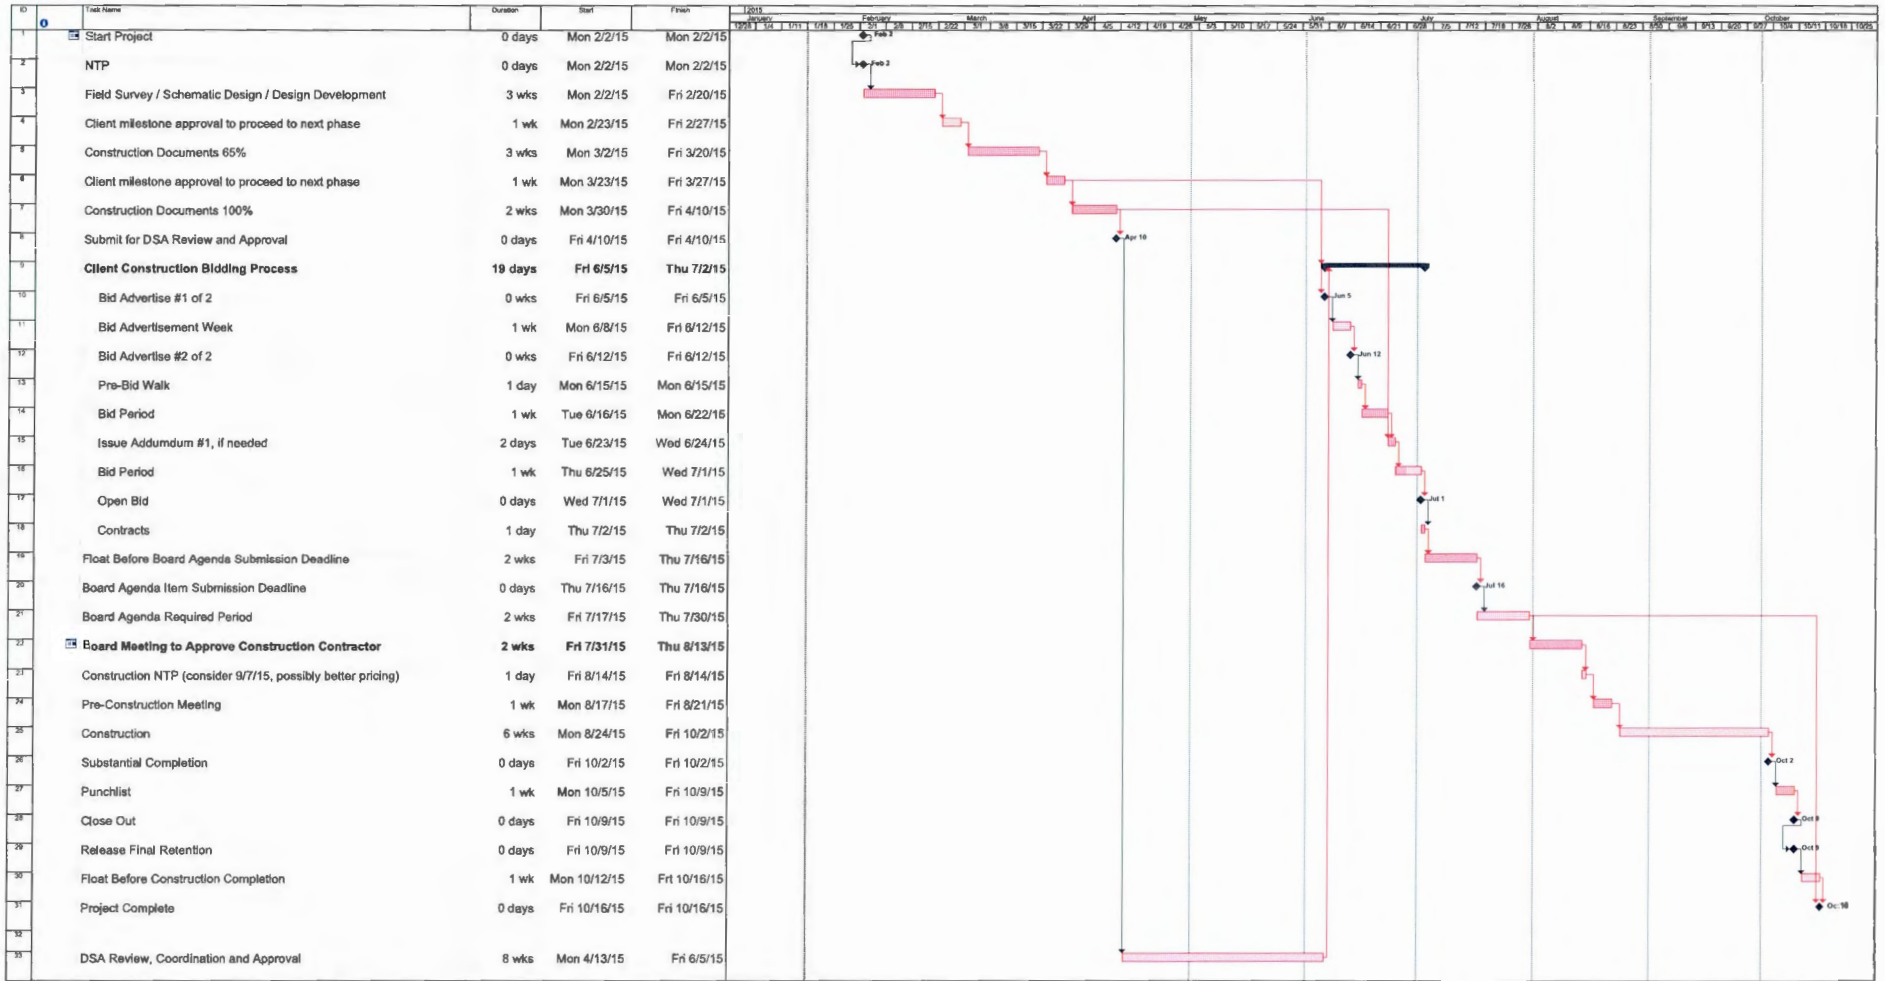


EXHIBIT 1, UDCE LIMIT OF WORK EXHIBIT, 1/15/2015

NORTH



ESTIMATED PROJECT SCHEDULE
PARKER K-8 SCHOOLYARD IMPROVEMENT PROJECT, OAKLAND



Prepared by: Urban Design Consulting Engineers, 1/20/2015						Project complies with Local Hiring. Of the 50% minimum Local participation:		
Client: Oakland Unified School District, CA						Overall Project:		
Project: Parker K-8 Schoolyard Improvement Project, Oakland, CA						SLBE= 48.2%	48.2%	
						LBE= 1.8%	41.7%	
	Rate Markup	Associate Principal	Associate Engineer	Associate Designer	Business CADD	Business Coordinator	Subconsultant	Reimb. / Est.
	\$ 200	\$ 140	\$ 130	\$ 110	\$ 105		10%	10%
Task	Hours	Hours	Hours	Hours	Hours	Hours	Totals	
1. DESIGN DEVELOPMENT / CONSTRUCTION DOCUMENTS 65%	24.0	30.0	32.0	92.0	-		\$ -	\$86,762.65
1.1 Initialize project, review previously prepared schematic improvement plan approved by OUSD.	2.0			2.0				\$620.00
1.2 Perform field survey and underground utility marking	2.0			2.0			\$ 12,160.00	\$13,996.00
1.3 Perform geotechnical assessment and prepare report	2.0						\$ 6,500.00	\$7,550.00
1.4 Perform environmental soils testing	2.0						\$ 14,651.50	\$16,516.65
1.5 Assemble report consisting of plan, narrative specifications, and cut-sheets	4.0				12.0			\$2,120.00
1.6 Coordinate with artificial playfield manufacturer	2.0		8.0					\$1,440.00
1.7 Prepare probable construction cost for each program component of the improvements	2.0		6.0					\$1,180.00
1.8 Review probable construction cost with District and Oakland Schoolyard Initiative (OSI) and prioritize. Confirm OUSD direction on which program component to proceed to the Construction Documents phase, revised design and construction budgets, if necessary	4.0							\$800.00
1.9 Coordination with OUSD Maintenance	2.0		6.0					\$1,180.00
1.10 Prepare existing surface terrain model.		4.0			8.0			\$1,440.00
1.11 Prepare Construction Document Sheets		8.0			20.0			\$3,320.00
1.12 Prepare proposed grading model		8.0			16.0			\$2,880.00
1.13 Prepare Construction Details		8.0	8.0		16.0			\$3,920.00
1.14 Prepare Path of Travel Plan with Proposed Grading		2.0	4.0		16.0			\$2,560.00
1.15 Landscape Architecture	2.0						\$ 24,400.00	\$27,240.00
2. CONSTRUCTION DOCUMENTS 100% PLANS AND SPECIFICATIONS	12.0	26.0	54.0	46.0	4.0		\$ 3,000.00	\$37,229.00
2.1 Review with Client, address comments to start 100% CD.	2.0	2.0	4.0					\$1,200.00
2.2 Issue progress set as "Bid Documents"	2.0	4.0	4.0	12.0				\$2,800.00
2.3 Submit Plans to DSA with Form DSA-1, coordinate and follow-up UDCE writes check to DSA for Intake Fee up to \$3,000			32.0	8.0			\$ 3,000.00	\$8,340.00
2.4 Prepare plans and specifications	4.0	16.0	12.0	24.0	4.0			\$7,660.00
2.5 Final print, stamp and sign	2.0	4.0	2.0	2.0				\$1,440.00
2.6 Geotechnical Engineer review and advisement for conformance	1.0						\$ 500.00	\$750.00
2.7 Landscape Architect	1.0						\$ 13,490.00	\$15,039.00
3. CONSTRUCTION ADMINISTRATION	8.0	8.0	44.0	-	-		\$ -	\$25,297.50
4.1 Maintain design document control / administration	2.0	4.0						\$960.00
4.2 Geotechnical Review (Allowance on T&M)							\$ 8,000.00	\$8,800.00
4.3 Provide bid support	2.0							\$400.00
4.4 Review submittals, respond to RFI's, and issue Instructional Bulletins	2.0		40.0					\$5,600.00
4.5 Attend punch list walkthrough			4.0					\$520.00
4.6 Landscape Architect							\$ 7,325.00	\$8,057.50
4.7 Project close out	2.0	4.0						\$960.00
Reimbursables							\$ -	\$0.00
Printing is available as Additional Services								TBD
TOTAL							\$149,289.15	

2015 HOURLY RATES

Job Classification	Billing Rate
Principal	\$200
Associate Engineer	\$140
Associate Designer	\$130
CADD/ Drafter	\$110
Business Coordinator	\$105
Word Processor/ Clerical Support	\$95

Services will be billed in accordance with hourly rates (in US Dollar) listed above. These rates are subject to change on a semi-annual basis. For other than professional employees, time spent over 8 hours per day, time spent on swing shifts, and time spent on Saturdays will be charged at 1.5 times the hourly billing rate. Work on Sundays will be charged at 2.0 times the hourly billing rate and holiday work will be charged at 2.5 times the hourly billing rate. All field personnel charges are portal to portal. Professional employees will not be charged out at premium charge rates for overtime work.

Expenses are billed at cost plus 15%.



PLS Surveys, Inc.
2220 Livingston St. Suite 202
Oakland, CA 94606

jmb.pls@pacbell.net
510.261.0900

PROPOSAL

TO: JASON LING - URBAN DESIGN CONSULTING ENGINEERS
FROM: JOSEPH M. BRAJKOVICH, PLS
SUBJECT: PARKER ELEMENTARY SCHOOL
DATE: JANUARY 16, 2015
EMAIL: JASONLING@URBANDESIGNCE.COM

PLS Surveys, Inc. is a Licensed Land Surveying firm, begun in 1991. Per your request, and based on the information provided, the following is proposed:

PLS Surveys Inc. will provide surveying and underground utility marking. The underground utility locating will be contained to the "Design Limit of Work" as marked on the image you provided. The surveying will be within the "Field Survey Limit of Work to Include Far-Side Curb" as indicated on the same image.

The far side of the street improvement survey will end at the flowline of the curb. The street cross sections will be spaced approximately 25-30 feet. The survey will include surface utilities, curb, gutter, sidewalk, buildings, fences, major trees, and utility markings. We will attempt to obtain elevations in the neighboring yards to indicate the direction of the slope and material types, this is dependent upon access provided by the neighbor.

The site survey will locate existing improvements, the outline of the play structure, buildings, threshold, and finish floor where possible. Pavement spot elevations will be taken on an approximate 30 foot grid and as needed.

An AutoCAD drawing will be provided for your use.

Survey Fee: \$9,760.00
Utility Marking Fee: \$2,400.00

This Proposal shall become by this reference, a part of any contract. Consultant reserves the right to withdraw this Proposal if a valid contract is not negotiated. PLS Surveys, Inc. is a certified L/SLBE. A copy of our certification(s) can be provided if required. If you have any questions, please contact me.

Sincerely,
Joseph M. Brajkovich
Joseph M. Brajkovich, PLS
Vice-President & Survey Manager



Environmental Project Cost Estimate

Project Information

Soil Characterization
Parker Elementary School
7929 Ney Avenue
Oakland, CA

Client Information

Urban Design Consulting Engineers
350 Townsend Street
Suite 409
San Francisco, CA 94017

ACC Project No.: 67975

Date Prepared: Friday, January 16, 2015

Scope of Work Description

ACC is proposing to conduct in situ soil characterization for purposes of soil excavation and off-haul. ACC understands at this time that proposed soil excavation will be in the area of the proposed multi-use play field and the proposed amphitheater. A figure provided to ACC and depicting the proposed site-improvements is attached. Proposed sampling will be considered representative of soils up to 2.5 feet below existing grade within the proposed area of the proposed multi-use play field and the proposed amphitheater. This proposal includes characterization of existing asphalt base material. Sampling of asphalt concrete is not included.

Soil will be obtained from the appropriate sampling depth using a hand auger and will be collected from the barrel of the hand auger using stainless steel sleeves subsequently capped with plastic sheeting and tight-fitting plastic caps. Sampling equipment will be decontaminated in between sampling locations. Concrete coring is included in this proposal. ACC anticipates that a 4-inch-diameter opening will be cored at up to eight locations in the area of the proposed proposed multi-use play field and the proposed amphitheater.

Samples will be stored on ice and delivered to a state-certified laboratory following standard chain-of-custody protocol. Sample analyses are based on typical landfill requirements/soil reuse criteria. Number of samples and compositing may be altered if updated information is received by general contractor, grading subcontractor or soil broker regarding soil acceptance facility/criteria. Compositing is not proposed at this time. Proposed costs are for standard laboratory turnaround (typically five days, which does not include weekends or select holidays and cannot be guaranteed by ACC).

A letter report will be prepared that discusses soil sampling procedures, sampling locations, analytical results and pertinent recommendations.

Costs associated with unusual or unforeseen circumstances, including but not limited to unidentified conduits or other non-standard construction features or conditions, are not included in this proposal. Other costs not included are as follows:

- Costs for sample analysis related to unknown constituents.
- Additional sampling or analyses that may be required by regulatory agencies or due to changes in regulatory requirements or for groundwater sampling, if encountered.
- Remedial actions that may be required by the federal, state, or local agencies if contamination has occurred and exceeds the maximum allowable levels.
- Costs for removal of investigation derived waste.
- Costs for obtaining a soil boring permit, if required.
- Costs for underground utility locating, if required.

In the event that these conditions or circumstances are encountered, Client will be notified before ACC proceeds with the work. The fees specified in this proposal would be adjusted to allow for these conditions on a time and material basis. Additional analyses could be required by chosen accepting facilities.

Please indicate your acceptance of this proposal by signing below and returning an executed copy to our office. This proposal is subject to the attached ACC General Terms & Conditions. Client will be billed for actual time and costs. Work will commence upon receipt of an executed copy of the agreement. Any additional services requested by Client after submission of the reports will be invoiced on a time and materials basis in accordance with the attached ACC fee schedule. We appreciate the opportunity to provide this cost estimate.

All services subject to the Terms & Conditions between ACC and Client as of the date indicated above. Where no specific Terms & Conditions between ACC and Client exist, ACC's 2013 Standard Terms & Conditions apply to all services.

No. Cal. Office: 7977 Capwell Drive, Suite 100 • Oakland, California 94621 • Phone (510) 638-8400 • Fax: (510) 638-8404
So. Cal. Office: 1055 Wilshire Blvd., Suite 1450 • Los Angeles, CA 90017 • (213) 353-1240 • Fax: (213) 353-1244

Environmental Project Cost Estimate (continued)

Project Name: **Soil Characterization**
 Parker Elementary School
 7929 Ney Avenue
 Oakland, CA

Ling, Jason
Urban Design Consulting Engineers
 350 Townsend Street
 San Francisco, CA 94017

ACC Project No.: 67975

Friday, January 16, 2015

Task Number and Description	Unit Price	Units	Quantity	Amount
1: PROJECT COORDINATION				
Project Geologist	\$110.00	Hours	2	\$220.00
Task Sub-total:				\$220.00
2: FIELD SAMPLING				
Concrete Coring Subcontractor	\$575.00	Day	1	\$575.00
Project Geologist	\$110.00	Hours	8	\$880.00
Sampling Equipment	\$100.00	Each	1	\$100.00
Task Sub-total:				\$1,555.00
3: LABORATORY ANALYTICAL RESULTS				
600/R-93-116 - Asbestos	\$40.25	Each	10	\$402.50
6010 - CAM 17 Metals (Soil)	\$141.45	Samples	10	\$1,414.50
8015 - TPH-g, -d and -mo	\$57.50	Each	10	\$575.00
8081 - Organochlorine Pesticides	\$215.05	Each	10	\$2,150.50
8082 - PCBs and Aroclors	\$64.40	Each	10	\$644.00
8260 - Volatile Organic Compounds	\$126.50	Each	10	\$1,265.00
8270 - Semi-Volatile Organic Compounds	\$384.10	Each	10	\$3,841.00
Silica Gel Cleanup	\$23.00	Samples	10	\$230.00
STLC Extraction	\$64.40	Each	10	\$644.00
Task Sub-total:				\$11,166.50
4: REPORT WRITING & CONSULTING				
Administrative Support Personnel	\$65.00	Hours	2	\$130.00
Professional Geologist	\$175.00	Hours	4	\$700.00
Project Geologist	\$110.00	Hours	8	\$880.00
Task Sub-total:				\$1,710.00



An Employee Owned Company

No. Cal. Office: 7977 Capwell Drive, Suite 1100 • Oakland, California 94621 • Phone (510) 638-8400 • Fax: (510) 638-8404
 So. Cal. Office: 1055 Wilshire Blvd., Suite 1450 • Los Angeles, CA 90017 • (213) 353-1240 • Fax: (213) 353-1244

Environmental Project Cost Estimate (continued)

Project Name: **Soil Characterization**
Parker Elementary School
7929 Ney Avenue
Oakland, CA

Ling, Jason
Urban Design Consulting Engineers
350 Townsend Street
San Francisco, CA 94017

ACC Project No.: 67975

Friday, January 16, 2015

Task Number and Description	Unit Price	Units	Quantity	Amount
-----------------------------	------------	-------	----------	--------

Approved: **Total Environmental Consulting Services Cost: \$14,651.50**

Name: _____

Signature: _____

Title: _____

Date: _____

PO Number: _____

Tasks Approved: _____ or ALL

All services subject to the Terms & Conditions between ACC and Client as of the date indicated above. Where no specific Terms & Conditions between ACC and Client exist, ACC's 2014 Standard Terms & Conditions apply to all services.



An Employee Owned Company

No. Cal. Office: 7977 Capwell Drive, Suite 100 • Oakland, California 94621 • Phone (510) 638-8400 • Fax: (510) 638-8404
So. Cal. Office: 1055 Wilshire Blvd., Suite 1450 • Los Angeles, CA 90017 • (213) 353-1240 • Fax: (213) 353-1244



2014 Annual Fee Schedule

(Valid through January 31, 2015)

Cost of labor services shall be as follows:

<i>Labor Classification</i>	<i>Base Hourly Rate</i>
Expert Witness / Testimony	\$ 275.00
Principal	\$ 200.00
Certified Industrial Hygienist	\$ 200.00
Professional Engineer	\$ 200.00
Computer Programmer	\$ 190.00
Professional Geologist	\$ 190.00
Senior Project Manager/Designer	\$ 150.00
Trainer	\$ 125.00
Project Manager / Project Geologist	\$ 125.00
Staff Geologist / Engineer	\$ 95.00
Database Manager	\$ 95.00
Project Scientist, Project Hygienist, or Technician, Level II	\$ 92.50
<i>(Overtime and/or Nights as defined below)</i>	\$ 115.50
<i>(Double-time and/or Weekends as defined below)</i>	\$ 138.75
Project Hygienist, or Technician, Level I	\$ 85.00
<i>(Overtime and/or Nights as defined below)</i>	\$ 106.25
<i>(Double-time and/or Weekends as defined below)</i>	\$ 127.50
CAD Draftsperson	\$ 70.00
Project Assistant	\$ 68.50
Technical Writer/Editor	\$ 65.00
Administrative Support Personnel	\$ 65.00
Data Entry Clerk	\$ 60.00

These rates will apply between the hours of 6:00 AM and 8:00 PM Monday through Friday. Overtime (hours in excess of 8 and up to 12 in one working shift) and/or night hours (weekdays, Monday through Thursday 6:00 PM to 6:00 AM) shall be charged at 125% of the base rates above or as indicated under Technician I/II classifications. Double-time (hours in excess of 12 in one working shift) and/or Weekend hours (between 6:00 PM Friday and 6:00 AM Monday) shall be charged at 150% of the base rates quoted above or as indicated under Technician I/II classifications. In the event that the client requests ACC to respond to an emergency situation (i.e. asbestos spill, etc.) and ACC staff are pre-assigned to an existing project, the emergency response may be billed at 125% to compensate for overtime rates or 150% to compensate for double-time rates. Minimum charge for Technicians shall be four (4) hours per day. All rates stated herein will remain in effect through January 31, 2014. Comparable rates, reflecting prevailing industry standards, will be annually re-negotiated if the contract period is extended past January 31, 2014.



Option C:

Notes:

Amphitheater - Area to be used for outdoor assembly, classes and daily line up. Lines to be expanded for three new grades. Back wall of structure available for murals and/or mosaics.

Track - Shall be approximately 10' wide AC paving with option to paint. It should accommodate walking and running as well as fitness testing. Path shall be lined with shade trees.

Play Field - Multi-use play field to be artificial turf and accessible to all grades. Field shall accommodate football, soccer, softball and kickball.

Basketball Courts - Relocate courts as shown with new striping and goals.

Existing Play Structure - to remain.

Existing fire hydrants - Truck access to these standby hydrants should be maintained.

NOT TO SCALE

PARKER K-8 SCHOOLYARD IMPROVEMENT PLAN

OAKLAND UNIFIED SCHOOL DISTRICT



NORTH

LAI & ASSOCIATES
GEOTECHNICAL ENGINEERS

Via Email

January 15, 2015
Job No. 8175.000

Mr. Jason Ling
Urban Design Consulting Engineers
4400 Market Street, Suite 800
Oakland, California 94608

Subject: Proposal
Geotechnical Engineering Services
Proposed Schoolyard Improvements
Parker Elementary School
7929 Ney Avenue
Oakland, California

Dear Mr. Ling:

We are pleased to present this proposal to provide geotechnical engineering services during design and construction of the proposed schoolyard improvements for the Oakland Unified School District (OUSD) Parker Elementary School at 7929 Ney Avenue in Oakland, California. This proposal has been prepared based on your January 13, 2015 email and our experience in the area.

We understand that the proposed schoolyard improvements will include an approximately 150 feet by 400 feet artificial turf multi-use playfield, an amphitheater, a asphalt concrete running track around the multi-use playfield, 3 basketball courts, space for wall ball, line up area and playground games (foursquare and hopscotch). Minor site grading and underground utilities are anticipated

SCOPE OF SERVICES

Based on our experience with similar projects, we propose that the scope of our services includes the following tasks:

1. Reviewing public pertinent geologic and geotechnical literature and maps in our files;
2. Marking the boring locations for USA underground utility marking and clearance;
3. Drilling and logging 4 borings to a depth up to about 5 feet using a truck-mounted drill rig;
4. Measuring the thickness of existing pavement and aggregate base, and observe the soils encountered in the borings;
5. Performing one field percolation test at a depth and location agreed with you;
6. Summarizing the results of the field percolation test and providing geotechnical recommendations for the proposed schoolyard improvements in a report;
7. Providing up to 6 hours of geotechnical consultation and meetings during design and construction; and
8. On a part-time basis, providing geotechnical observation and testing during construction.

During the course of our investigation, we would consult with you regarding our findings. After drilling, the boreholes would be backfilled with soil cutting and patched with concrete or asphalt cold patch at the surface.

415 Boulder Court, Suite 400, Pleasanton, CA 94566; Cell: (925) 639-3836; Email: paulslai11@gmail.com

January 15, 2015

Job No. 8175.000

Page 2

It is noted that the Parker Elementary School site is for the most part located within a State of California designated Seismic Hazard Zone for earthquake-induced landslides. However, according to landslide map available in the Association of Bay Area Governments (ABAG) website, the entire Parker Elementary School site is mapped to be in an area with few landslides. Based on our discussion with you, we understand that this project is required to be submitted to the Division of State Architect (DSA) for access compliance review only.

This proposal does not include a DSA geohazard report, site specific ground motion analysis and response to peer review (if any). Such services can be provided to you, upon your request, under separate proposals.

FEE ESTIMATE

We propose to provide our services on a time-and-expense basis in accordance with the attached Fee Schedule – 2015. We are prepared to provide the scope of services outlined above for an estimated cost of \$15,000 distributed roughly as follows:

TASK DESCRIPTION	ESTIMATED COSTS
Limited Geotechnical Investigation (including 4 borings and 1 percolation test)	\$ 6,000
Consultation during Design and Construction (estimated up to 6 hours of consultation)	\$ 1,000
Geotechnical Observation and Testing during Construction (estimated twelve 4-hour visits at \$500/visit)	\$ 6,000
Construction Laboratory Testing and Construction Report	\$ 2,000
ESTIMATED TOTAL	\$ 15,000

The time estimate for our services is not exact because many factors during construction (i.e., construction schedule, contractor's rate of progress, weather, and actual subsurface conditions encountered) are beyond our control. The above cost estimate does not include charges for observation and retesting during the repair of unsatisfactory work performed by the contractor. We have assumed an 8-hour day and a five-day week (Monday through Friday); overtime will result in extra costs. In addition, the above cost estimate does not include show-up time when our field technician is scheduled for the project and the contractor cancels work without adequate notice. We have a three-hour minimum charge for show-up time. Should such charges be incurred, they will be billed to you but could be itemized if requested. We will keep you advised of our job charges by issuing monthly progress billings and will inform you of any changed condition which might significantly affect our total fee.

If you have any questions regarding our fee or scope of services, please do not hesitate to call us. If this proposal meets your approval, please provide an Urban Design Consulting Engineers' contract to us as the authorization of our work. Thank you for the opportunity to respond to your needs.

Respectfully submitted,

LAI & ASSOCIATES



Steve K. Tsang
Vice President
GE 2162

SKT/PROPOSAL – PARKER

Attachment: Fee Schedule - 2015

415 Boulder Court, Suite 400, Pleasanton, CA 94566; Cell: (925) 639-3836; Email: paulslai1@gmail.com

LAI & ASSOCIATES

FEE SCHEDULE – 2015

<u>General</u>	<u>Billing Rate/Hour</u>
Principal Engineers and Geologists	\$206.00
Senior Engineers and Geologists	157.00
Project Engineers and Geologists	141.00
Staff Engineers and Geologists	125.00
Engineering Technicians	109.00
Draftsman	93.00
Word Processor	65.00
Clerical	44.00
Outside Services	Cost + 20%
Vehicle	60g/mile
Nuclear Density Gauge (Two-Hour Minimum)	13.00
Seismograph (12 Channel)	409.00/day
Slope Indicator	289.00/day
Shoring	122.00/day
Water Pump	35.00/day
Piezometer Read-Out Unit	174.00/day
Settlement Transducer Read-Out	174.00/day

Overtime work performed at the request of the Client or necessitated by Contractor working overtime will be billed at 1.5 times the hourly rates listed above.

Expert witness testimony/deposition minimum charges: \$3,100/day, \$2,100/half-day; preparation at applicable hourly rates.

Project-related out-side costs including: Equipment rental, consultants, special fees, permits or insurance, meals and lodging and other similar items are billed at cost + 20%. In lieu of individually charging for: photo copies, federal express, facsimile, telephone and clerical time a flat fee of 2% of total labor will be charged. Copies of previously issued reports of up to 50 pages will be billed at \$80.00 for the first copy, and \$45.00 for each additional copy. Specific quotes for larger reports and/or reports containing drawings larger than 8½ X 11 inches.

Laboratory Tests

(Unit charge for laboratory testing including the normal laboratory work and report of results only. Unusual or time-consuming sample preparation or special tests are billed at hourly charge for the laboratory technician. Charges for testing which are not listed will be given upon request. Similarly, a reduction of the Fee Schedule rate can be given for a large number of tests).

	<u>Billing Rate/Test</u>		<u>Billing Rate/Test</u>
<u>Classification Tests</u>			
Atterberg Limits (PI & LL)	\$258	<u>Shrink/Swell Tests</u> (including moisture content and dry unit weight determinations)	
Sieve Analysis	247	A. Undisturbed	\$103
Percent Passing #200 Sieve	67	B. Remolded	197
Hydrometer Analysis	150	<u>Strength Tests</u> (including moisture content and dry unit weight determinations)	
Sand Equivalent	129	<u>Direct Shear, Per Point</u>	
Specific Gravity	155	A. Undisturbed	63
Bulk Specific Gravity	134	B. Remolded	123
Moisture Content/Unit Weight	36	<u>Triaxial Compression, Per Point</u>	
<u>Compaction Curves</u>			
A. 4-Inch Mold	290	A. Unconsolidated, Undrained	160
B. 6-Inch Mold	340	B. Unconsolidated, Undrained & Backsaturation	272
C. Cal Impact (Wet)	247	C. Consolidated, Undrained	293
D. Cal Impact (Dry)	290	D. Consolidated, Undrained & Backsaturated	369
E. 1 Point Verification	105	E. Consolidated, Drained	290
<u>Durability Factor</u>			
A. Fine	119	F. Pore Pressure Measurements	97
B. Coarse	196	G. Remolded Specimens, Add, Per Point	69
L.A. Rattler	247	<u>Unconfined Compression</u>	
<u>R-Value Tests</u>			
Not Requiring Reproportioning	340	A. Undisturbed	103
Requiring Reproportioning	381	B. Remolded	163
Cement, Lime, Other	381	<u>Consolidation Tests</u> (including moisture content and dry unit weight determinations)	
<u>Concrete Tests</u> (including moisture content and dry unit weight determinations)			
A. Compression Tests (each specimen)	36	A. Undisturbed	244
B. Trial Batch	990	B. Remolded	312
		C. Time Compression Curve, Per Increment	69
		<u>Asphaltic Concrete</u>	
		A. Maximum Density	186
		B. Extraction	165
		C. Gradation	247

A new Fee Schedule is issued at the beginning of each year. Unless other arrangements have been made, charges for all work performed after December 31, 2015, (including projects initiated in the prior year) will be based on the new schedule of charges.

A service charge of one percent per month (but not exceeding the maximum rate allowable by law) will be payable on any amounts not paid within 30 days, payment thereafter to be applied first to accrued interest and then to the principal unpaid amount. Any attorney's fees or other costs incurred in collecting any delinquent amount shall be paid by the Client.



LANDSCAPE ARCHITECTURE
URBAN DESIGN & PLANNING

4400 MARKET STREET
OAKLAND, CA 94608
t. 510 465 4030
f. 510 465 5325
CA Lic 2431

Parker School OUSD FEE TASK
Oakland Unified School District

Estimated Hours per Task Chart - Attachment A

2015.01.20

Tasks	Golden Associates, Landscape Architects						Subtotal (\$'s)	Fee Check
	Principal Level	Project Manager	Landscape Architect	Landscape Designer	Admin Clerical	Subtotal Hours		
1.0 Design Development	\$165	\$155	\$145	\$120	\$70			
1.1 Project Administration		1	2		2	0		
1.2 Kick off Meeting and site walk through - Site analysis		1	2			3	\$585	
1.3 Review Conceptual Design and Discuss Design Recommendations with Conceptual Designer	1	1	2			4	\$610	
1.4 Optimize Layout Plan per existing grades with enhanced detail - Amphitheatre + Slide		2	6	4		12	\$1,660	
1.5 Preliminary material cut sheets maximum of three alternatives per design element; paving, planting, Amphitheater, Slide and any other site features		2	2	4		8	\$1,080	
1.6 Preliminary Cost Estimate Alternatives	1	2	2	4		9	\$1,245	
1.7 Meet with OUSD Staff, Principal and other Stakeholders to present preliminary design and cost estimates for input		2	2			4	\$600	
1.0 Total Hours - 30% Submittal	2	11	18	12	2	45	\$6,225	\$6,225
2.0 65% Construction Documents Submittal								
2.1 Project Administration	1	6	1		2	10	\$1,380	
2.2 Material Specifications, Construction Details, Legends and Notes		1	1	4		6	\$780	
2.3 Layout Plan		1	3	4		8	\$1,070	
2.4 Amphitheater		2	1	4		7	\$935	
2.5 Multi-Use Playfield		0	0	0		0	\$0	
2.6 1/3 mile track, 10' Wide lined with Shade Trees		1		4		5	\$635	
2.7 Basket Ball Backstop installation detail		2		3		5	\$670	
2.8 Playground Asphalt Linework layout and details for 4 Square, Hopscotch, B ball		1		5		6	\$755	
2.9 Surfacing Treatments			2	6		8	\$1,010	
2.10 Amphitheater		1		6		7	\$875	
2.11 Planting Plan		1	2	8		11	\$1,405	
2.12 Planting Details, Notes and Legend			2	8		10	\$1,250	
2.13 Irrigation Plan		1	1	6		8	\$1,020	
2.14 Irrigation Details, Legend and Notes			4	6		10	\$1,300	
2.15 Written Specifications		1	2	8		11	\$1,405	
2.16 Cost Estimate		2	1	6		9	\$1,175	
2.17 Plotting and Plan Submittal			2	6		8	\$1,010	
2.18 Client and Conceptual Designer Meeting to discuss plans and obtain feedback		2	2			4	\$600	
2.19 Coordinate with Design Team	1		2			3	\$455	
2.20 Coordinate with Playground Manufacturer		1	2			3	\$445	
2.0 Total Hours - 65% Submittal	2	23	28	84	2		\$18,175	\$18,175
3.0 100% Construction Documents and Bid Set								
3.1 Project Administration	2	7	1	3	2	15	\$2,060	
3.2 Material Specifications, Construction Details, Legend and Notes of the following		1		4		5	\$635	
3.3 Layout Plan			1	6		7	\$865	
3.4 Amphitheater		2		8		10	\$1,270	
3.5 Multi-Use Playfield			0	0		0	\$0	
3.6 1/3 Mile Track 10' wide Flanked with Trees		1	1	3		5	\$660	
3.7 Basket Ball Backstop Installation Detail per DSA Standards		2		5		7	\$910	
3.8 Playground asphalt linework layout and details for Hopscotch, 4 square, B ball		1		6		7	\$875	
3.9 Surfacing Treatments			1	2		3	\$385	
3.10 Bio-Swale			1	2		3	\$385	
3.11 Planting Plan		1		6		7	\$875	
3.12 Planting Details, Notes and Legend		1		3		4	\$515	
3.13 Irrigation Plan			1	4		5	\$625	
3.14 Irrigation Details, Legend and Notes		2	1	4		5	\$625	
3.15 Written Specifications		1		6		8	\$1,030	
3.16 Cost Estimate		1	1	4		6	\$780	
3.17 Plotting and Plan Submittal				2		2	\$240	
3.18 Client and Conceptual Designer Meeting to discuss plans and obtain feedback	1	1	1			3	\$465	
3.19 Coordinate with Design Team			1			1	\$145	
3.20 Coordinate with Playground Manufacturer			1			1	\$145	
3.0 Total Hours-100% Submittal	3	20	11	68	2	104	\$13,490	\$13,490
4.0 Construction Administration								
4.1 Project Administration	1	2	1		2	6	\$760	
4.2 Provide Bidder Support		1		3		4	\$515	
4.3 Respond to Questions		1	1	3		5	\$660	
4.4 Provide Clarifications		3	1	3		7	\$970	
4.5 Attend Pre Construction Meeting	1	1				2	\$320	
4.6 Review Submittals and plant material		2		3		5	\$670	
4.7 Site Visits (2 hours at 4 visits)	2	6				8	\$1,260	
4.8 Written Reports		6				6	\$930	
4.9 Punch List walk through		6				6	\$930	
4.10 Final Walk Through		2				2	\$310	
4.0 Total Hours - Construction Administration	4	30	3	12	2	51	\$7,325	\$7,325
6.0 Total Design Fees per Staff Level	11	84	60	176	8		\$45,215.00	\$45,215.00
7.0 Printing by UDCE								
8.0 Total Design Fees								\$45,215

Additional Scope included in the Above Fees and tasks

CERTIFICATE OF LIABILITY INSURANCE

DATE (MM/DD/YYYY)

3/03/2015

THIS CERTIFICATE IS ISSUED AS A MATTER OF INFORMATION ONLY AND CONFERS NO RIGHTS UPON THE CERTIFICATE HOLDER. THIS CERTIFICATE DOES NOT AFFIRMATIVELY OR NEGATIVELY AMEND, EXTEND OR ALTER THE COVERAGE AFFORDED BY THE POLICIES BELOW.

IMPORTANT: If the certificate holder is an ADDITIONAL INSURED, the policy(ies) must be endorsed. If SUBROGATION IS WAIVED, subject to the terms and conditions of the policy, certain policies may require an endorsement.

PRODUCER: Dealey, Renton & Associates
INSURED: Urban Design Consulting Engineers
CONTACT NAME:
PHONE (A/C, No, Ext): 510 465-3090
FAX (A/C, No): 510 452-2193
INSURER A: Associated Indemnity Corp.
INSURER B: Travelers Property Casualty Co
INSURER C: XL Specialty Insurance Co.

COVERAGES CERTIFICATE NUMBER: REVISION NUMBER:

THIS IS TO CERTIFY THAT THE POLICIES OF INSURANCE LISTED BELOW HAVE BEEN ISSUED TO THE INSURED NAMED ABOVE FOR THE POLICY PERIOD INDICATED. NOTWITHSTANDING ANY REQUIREMENT, TERM OR CONDITION OF ANY CONTRACT OR OTHER DOCUMENT WITH RESPECT TO WHICH THIS CERTIFICATE MAY BE ISSUED OR MAY PERTAIN, THE INSURANCE AFFORDED BY THE POLICIES DESCRIBED HEREIN IS SUBJECT TO ALL THE TERMS, EXCLUSIONS AND CONDITIONS OF SUCH POLICIES.

Table with columns: INSR LTR, TYPE OF INSURANCE, ADDL INSR, SUBR WVD, POLICY NUMBER, POLICY EFF (MM/DD/YYYY), POLICY EXP (MM/DD/YYYY), LIMITS. Includes sections for General Liability, Automobile Liability, Workers Compensation, and Professional Liability.

DESCRIPTION OF OPERATIONS / LOCATIONS / VEHICLES (Attach ACORD 101, Additional Remarks Schedule, if more space is required)

General Liability policy excludes claims arising out of the performance of professional services.

RE: Urban Design Consulting Engineers -Parker ELeментарy School Turf Replacement project, located at 7929 Ney Ave., Oakland, CA 94605 Contract #150303 - \$149,289.15 UDCE

GENERAL LIABILITY ADDITIONAL INSURED: Oakland Unified School District and the State and their agents, (See Attached Descriptions)

CERTIFICATE HOLDER CANCELLATION

Form with two columns: CERTIFICATE HOLDER (Oakland Unified School District) and CANCELLATION (SHOULD ANY OF THE ABOVE DESCRIBED POLICIES BE CANCELLED BEFORE THE EXPIRATION DATE THEREOF...)

DESCRIPTIONS (Continued from Page 1)

representatives, employees, trustees, officers, consultants and volunteers.

Insurance is primary and non-contributory per policy wording.

Additional Insured - Owners, Lessees or Contractors - AB 90 67 12 93
Policy Amendment Section II

Insured Urban Design Consulting Engineers

Policy Number AZC80872285

Producer Dealey, Renton & Associates

Effective Date 03/12/2014

Schedule

Name of Person(s) or Organization(s)

Description of Operations

Oakland Unified School District
Attn: Susie Berkley
955 High Street
Oakland, CA 94601

(If no entry appears above, information required to complete this Endorsement will be shown in the Declarations as applicable to this Endorsement.)


The following is added to Part I - WHO IS AN INSURED in the Business Liability Section of this policy


arising out of **your work** for that insured by or for you.

5. The person or organization shown in the Schedule is also an insured, but only with respect to liability

All other terms and conditions of the policy apply.

This Form must be attached to Change Endorsement when issued after the policy is written.
One of the Fireman's Fund Insurance Companies as named in the policy

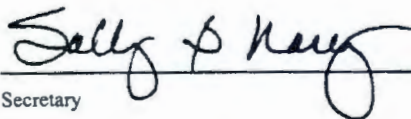
Secretary

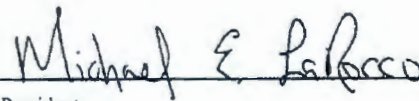
President



SMALL ARCHITECTURAL CONTRACT ROUTING FORM

Project Information

Project Name	Parker Elementary School Turf Replacement	Site	144
---------------------	---	-------------	-----

Basic Directions

Services cannot be provided until the contract is fully approved and a Purchase Order has been issued.

Attachment Checklist	<input type="checkbox"/> Proof of general liability insurance, including certificates and endorsements, if contract is over \$15,000 <input type="checkbox"/> Workers compensation insurance certification, unless vendor is a sole provider
-----------------------------	---

Contractor Information

Contractor Name	Urban Design Consulting	Agency's Contact	Jason Ling		
OUSD Vendor ID #	V060277	Title	Architect of Record		
Street Address	4400 Market Street, Suite 800	City	Oakland	State	CA
Telephone	510-868-1085	Zip	94608		
Contractor History	Previously been an OUSD contractor? <input type="checkbox"/> Yes <input type="checkbox"/> No	Policy Expires	Worked as an OUSD employee? <input type="checkbox"/> Yes <input type="checkbox"/> No		
OUSD Project #	13195				

Term

Date Work Will Begin	4-8-2015	Date Work Will End By <small>(not more than 5 years from start date)</small>	12-31-2015
-----------------------------	----------	--	------------

Compensation

Total Contract Amount	\$	Total Contract Not To Exceed	\$149,289.15
Pay Rate Per Hour (if Hourly)	\$	If Amendment, Changed Amount	\$
Other Expenses		Requisition Number	

Budget Information

If you are planning to multi-fund a contract using LEP funds, please contact the State and Federal Office before completing requisition.

Resource #	Funding Source	Org Key	Object Code	Amount
9350	Measure J	1449905892	6215	\$149,289.15

Approval and Routing (in order of approval steps)

Services cannot be provided before the contract is fully approved and a Purchase Order is issued. Signing this document affirms that to your knowledge services were not provided before a PO was issued.

	Division Head	Phone	510-535-7038	Fax	510-535-7082
1.	Director, Facilities Planning and Management	Signature	Date Approved	3/6/15	
2.	General Counsel, Department of Facilities Planning and Management	Signature	Date Approved	3-5-15	
3.	Interim Deputy Chief, Facilities Planning and Management	Signature	Date Approved	3/9/15	
4.	Chief Operations Officer, Board of Education	Signature	Date Approved	8/16/15	
5.	President, Board of Education	Signature	Date Approved		